


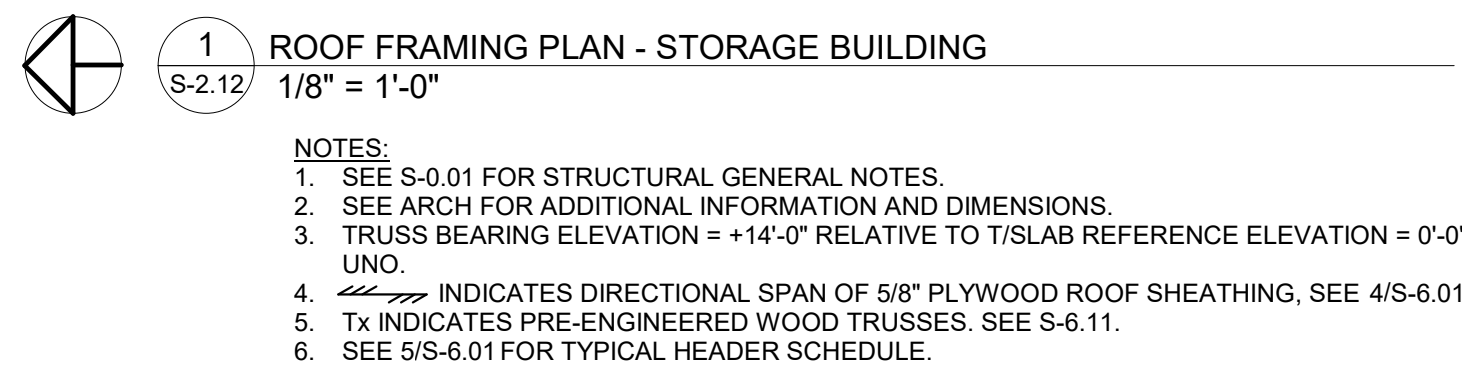

FIRE STATION #23

City of Covington

HIGHWAY 36
COVINGTON, GA 30014

[illegible]

Drawn By BS & SRC	Checked By HJ
Date 07/02/2026	Job No. 25033

Sheet Title

**ROOF FRAMING PLAN -
STORAGE BUILDING**

Sheet No.

S-2.12

RELEASED FOR CONSTRUCTION