




The logo for Jericho design group features a large lowercase 'j' inside a white circle on a blue background. Below this, the text 'JERICHO' is in large, bold, white capital letters, and 'design group' is in a smaller, white, lowercase sans-serif font. Below the logo, the address '208 Pirkle Ferry Road, Suite C' and 'Cumming, GA 30040' are listed. At the bottom is a circular professional seal for Douglas E. Shaw, Registered Architect No. 20955, State of Georgia, dated 07/22/2025. The seal includes a signature and the text 'REGISTERED ARCHITECT' and 'STATE OF GEORGIA'.

JERICHO
design group

208 Pirkle Ferry Road, Suite C
Cumming, GA 30040

STATE OF GEORGIA
DOUGLAS E. SHAW
07/22/2025
REGISTERED ARCHITECT NO. 20955

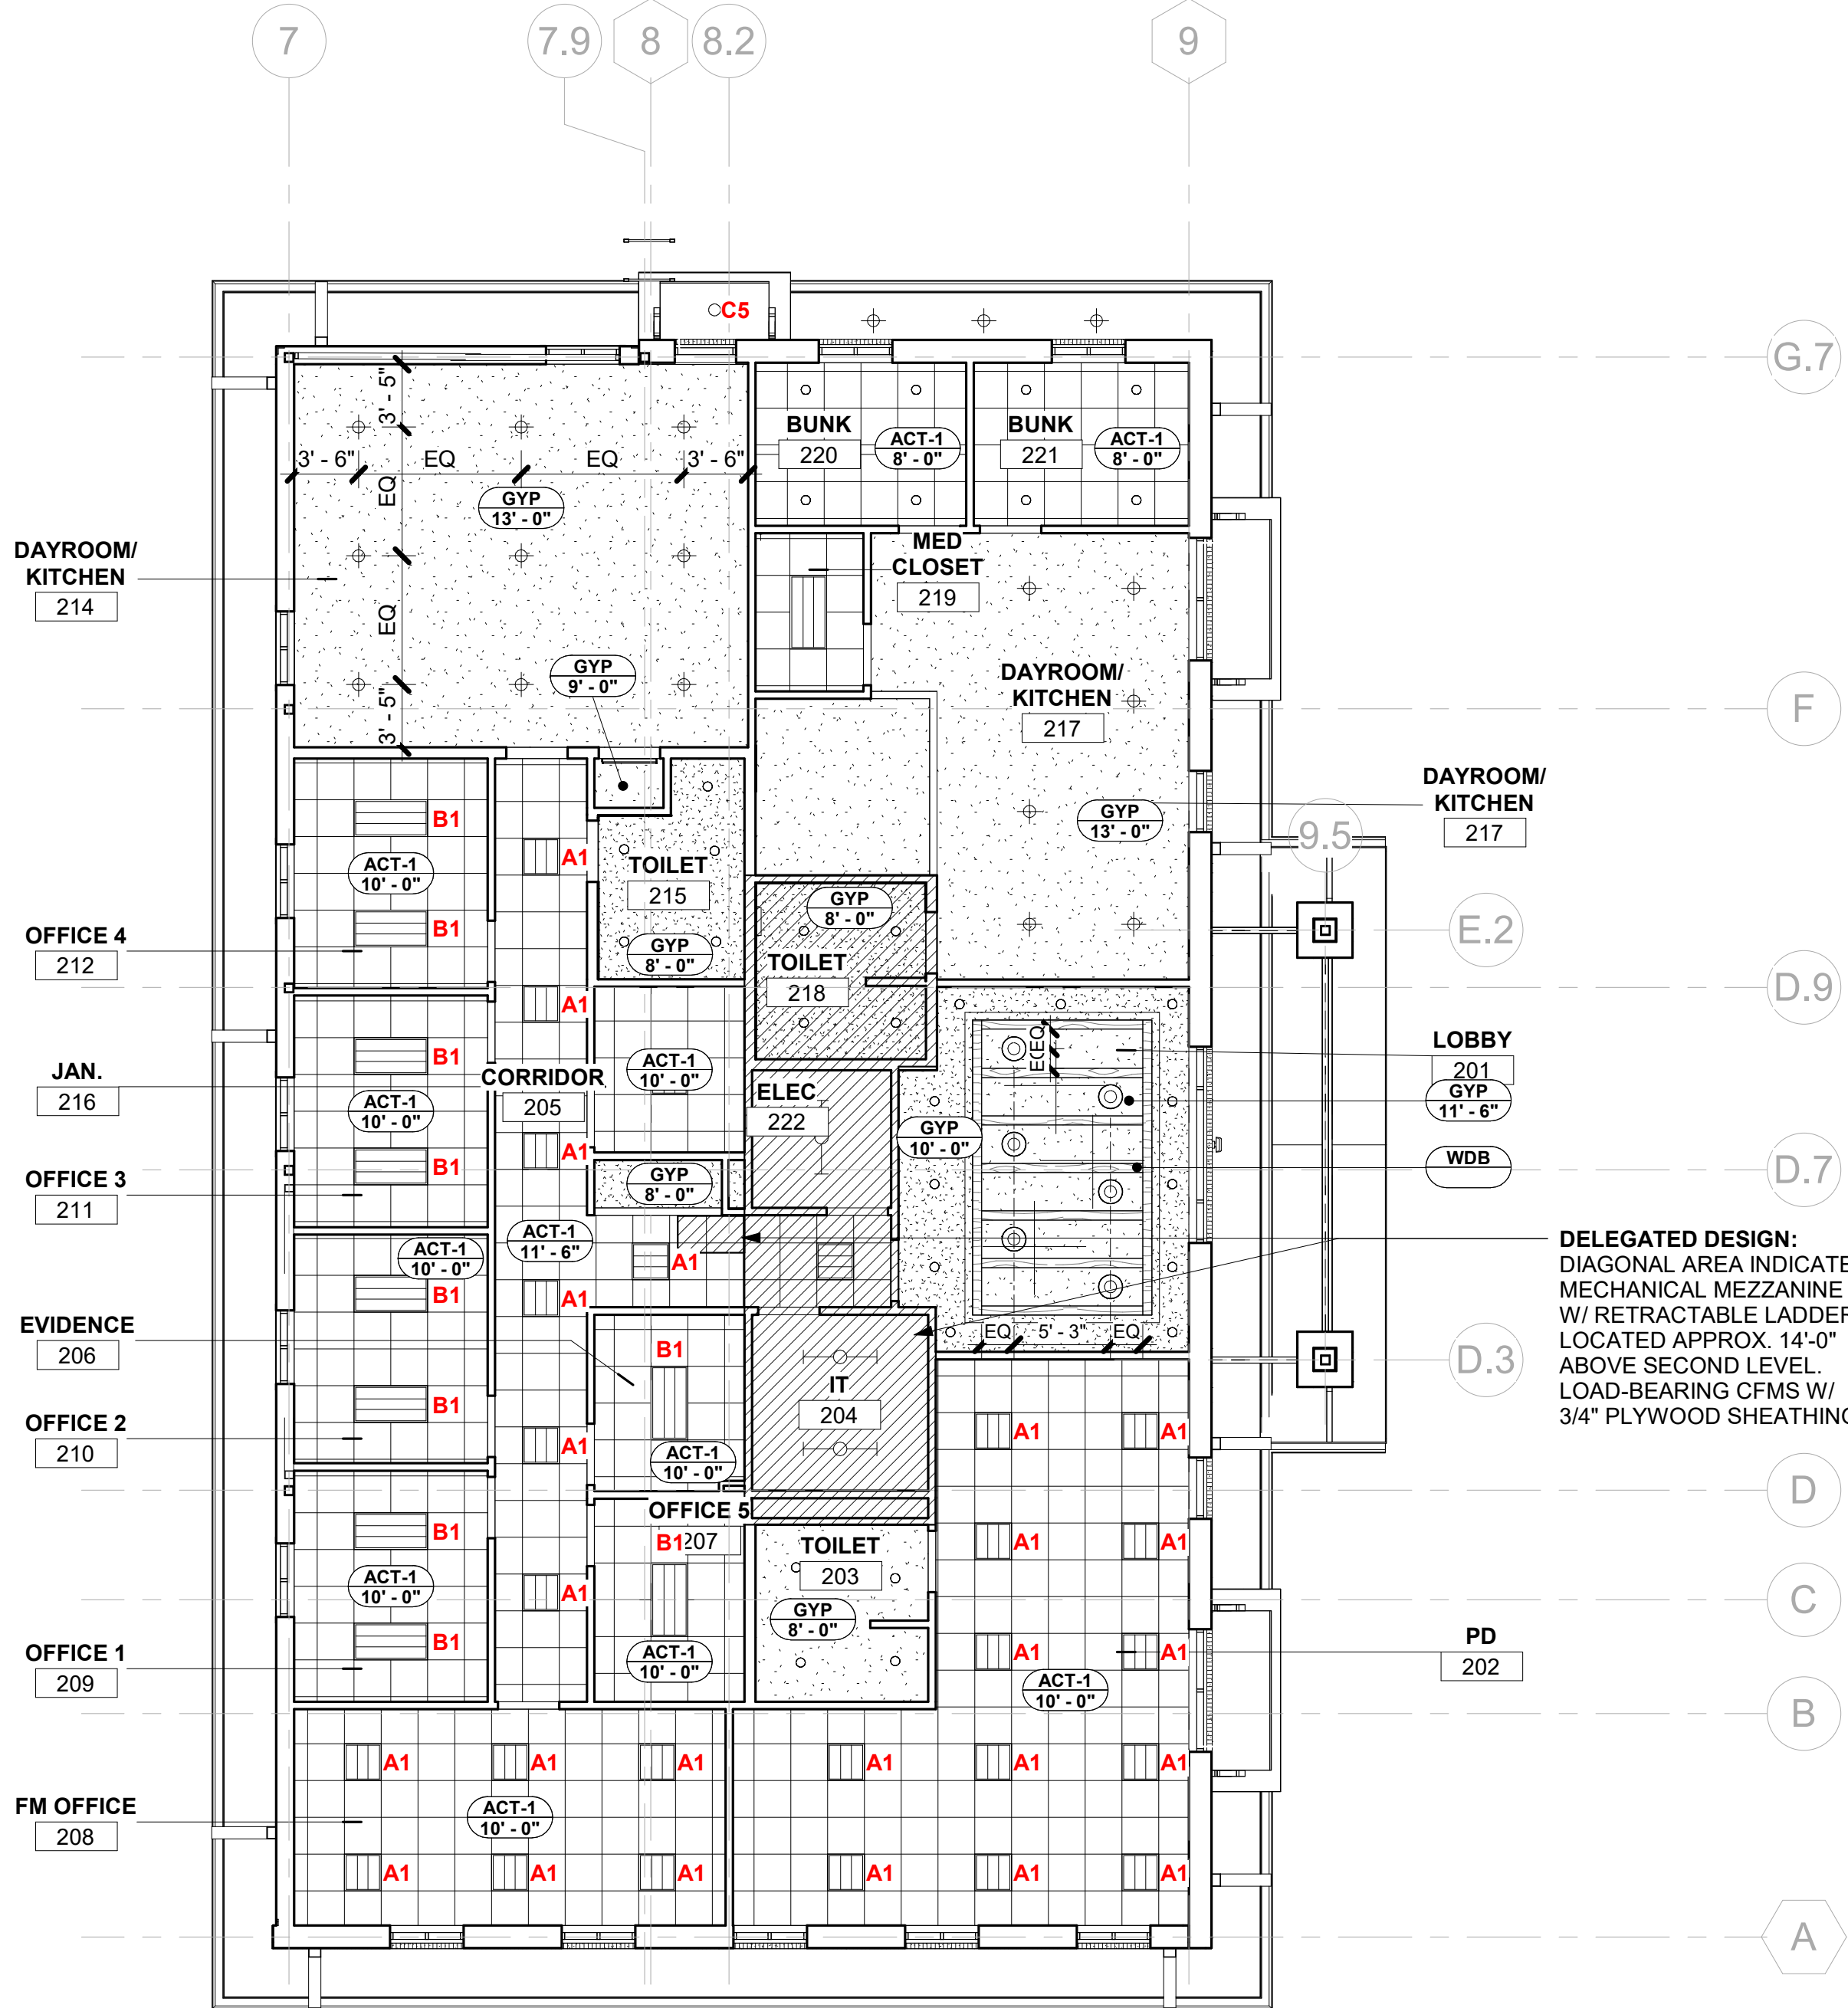

1 LEVEL 2 - REFLECTED CEILING PLAN



FIRE STATION #23

City of Covington

HIGHWAY 36
COVINGTON, GA 30014

[illegible]

Drawn By	Checked By
ED	JDG
Date	Job No.
07/22/2026	25033

Sheet Title
**LEVEL 2 - REFLECTED
CEILING PLAN**

Sheet No.

A-2.02

RELEASED FOR CONSTRUCTION

RCP SHOWN ON THIS DOCUMENT IS FOR GRAPHIC ILLUSTRATION ONLY AND SHALL NOT BE USED AS AN ACCURATE REPRESENTATION OF MECHANICAL, ELECTRICAL AND PLUMBING SCOPE OF WORK. REFERENCE MECHANICAL, ELECTRICAL AND PLUMBING DRAWINGS AND SPECIFICATIONS FOR SCOPE OF WORK.