
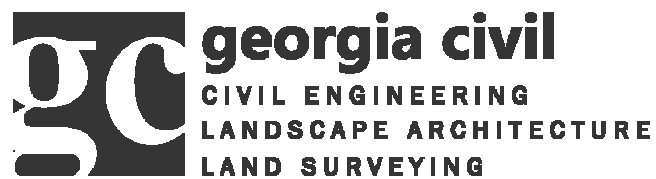
 


ROOF LEGEND	
	CRICKETS - TAPERED INSULATION 1/4" PER FOOT FOR POSITIVE DRAINING
	ASPHALT SHINGLE ROOF
	THERMOPLASTIC POLYOLEFIN (TPO) ROOF @ 1/4"/FOOT SLOPE
	FULLY ADHERED WALKPAD

ROOF GENERAL NOTES

1. SEE MECHANICAL/PLUMBING DRAWINGS FOR ADDITIONAL NOTES AND DETAILS.
2. VERIFY IN FIELD LOCATIONS OF ALL NEW ROOF PENETRATIONS WITH STRUCTURE.
3. ALL EQUIPMENT ON ROOF TO BE MOUNTED ON CURBS, PROVIDE CRICKET TO DIVERT WATER AROUND EQUIPMENT.
4. ALL WOOD BLOCKING TO BE FIRE RETARDANT AND PRESSURE TREATED.

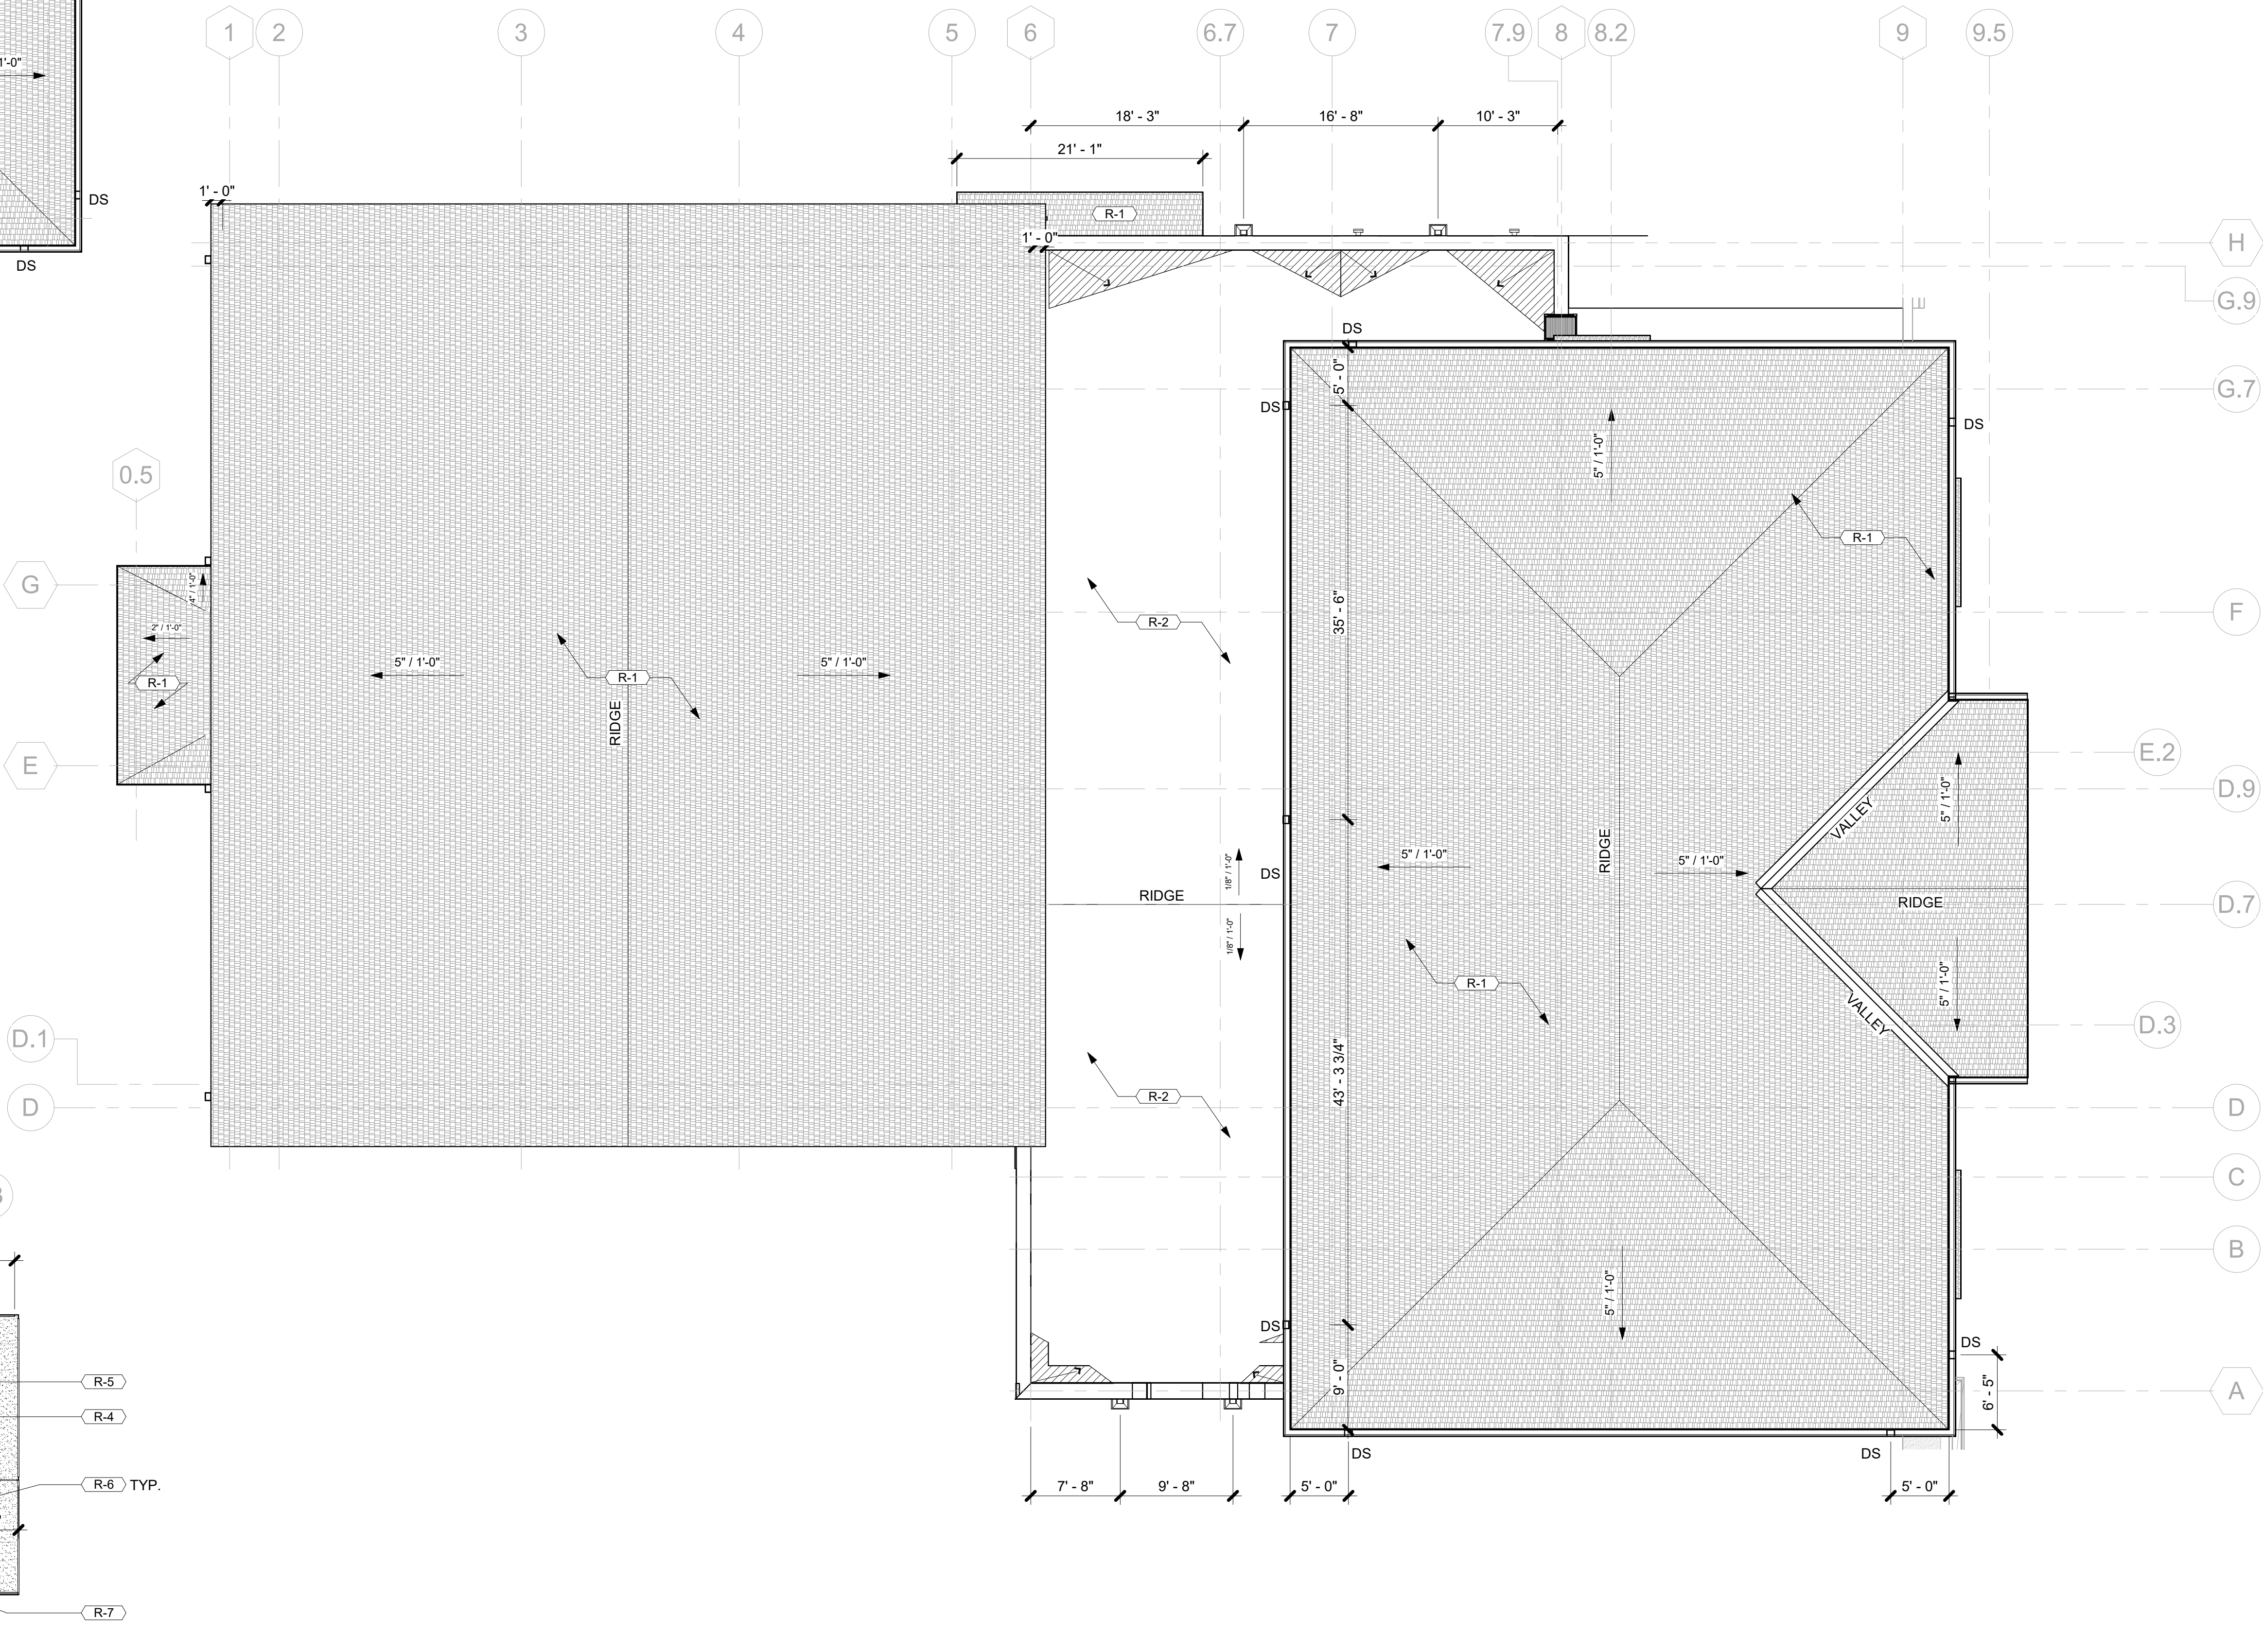

FIRE STATION #23

City of Covington

HIGHWAY 36
COVINGTON, GA 30014

[illegible]

Drawn By ED	Checked By JDG
Date 07/22/2026	Job No. 25033

Sheet Title
ROOF PLAN

Sheet No.

A-3.01

RELEASED FOR CONSTRUCTION