


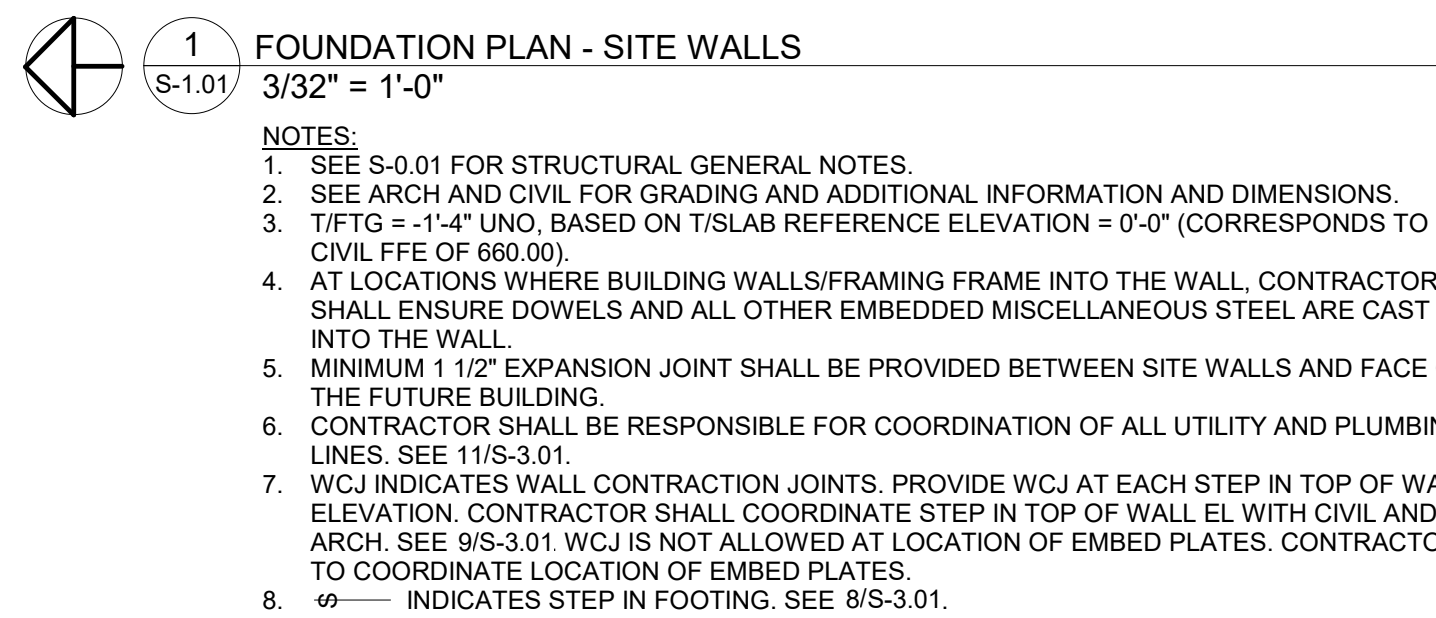

City of Covington

COVINGTON, GA 30014

PRINT RECORD

[illegible]

Drawn By BGS	Checked By HJ
------------------------	-------------------------

Date	Job No.
07/02/2026	25033

Sheet Title

FOUNDATION PLAN - SITE WALLS

Sheet No.

S-1.01

RELEASED FOR CONSTRUCTION