


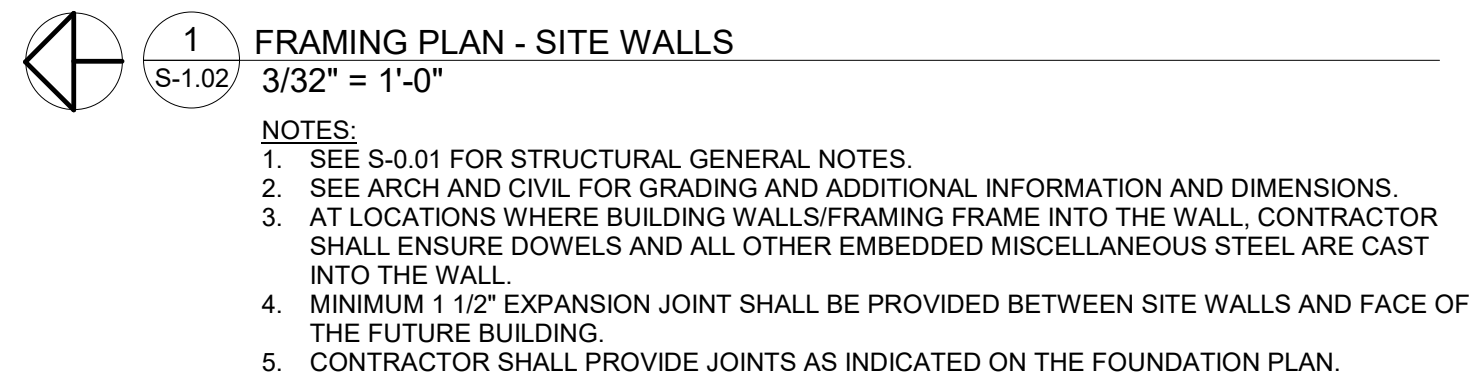

City of Covington

HIGHWAY 36
COVINGTON, GA 30014

PRINT RECORD

[illegible]

Drawn By Author	Checked By Checker
Date 07/02/2026	Job No. 25033

Sheet Title
**FRAMING PLAN - SITE
WALLS**

Sheet No.

S-1.02

RELEASED FOR CONSTRUCTION