


PLAN LEGEND

	NEW CONCRETE WALL
	NEW C. M. U. WALL OR PARTITION
	NEW BRICK WALL OR PARTITION
	NEW STEEL STUD WALL OR PARTITION

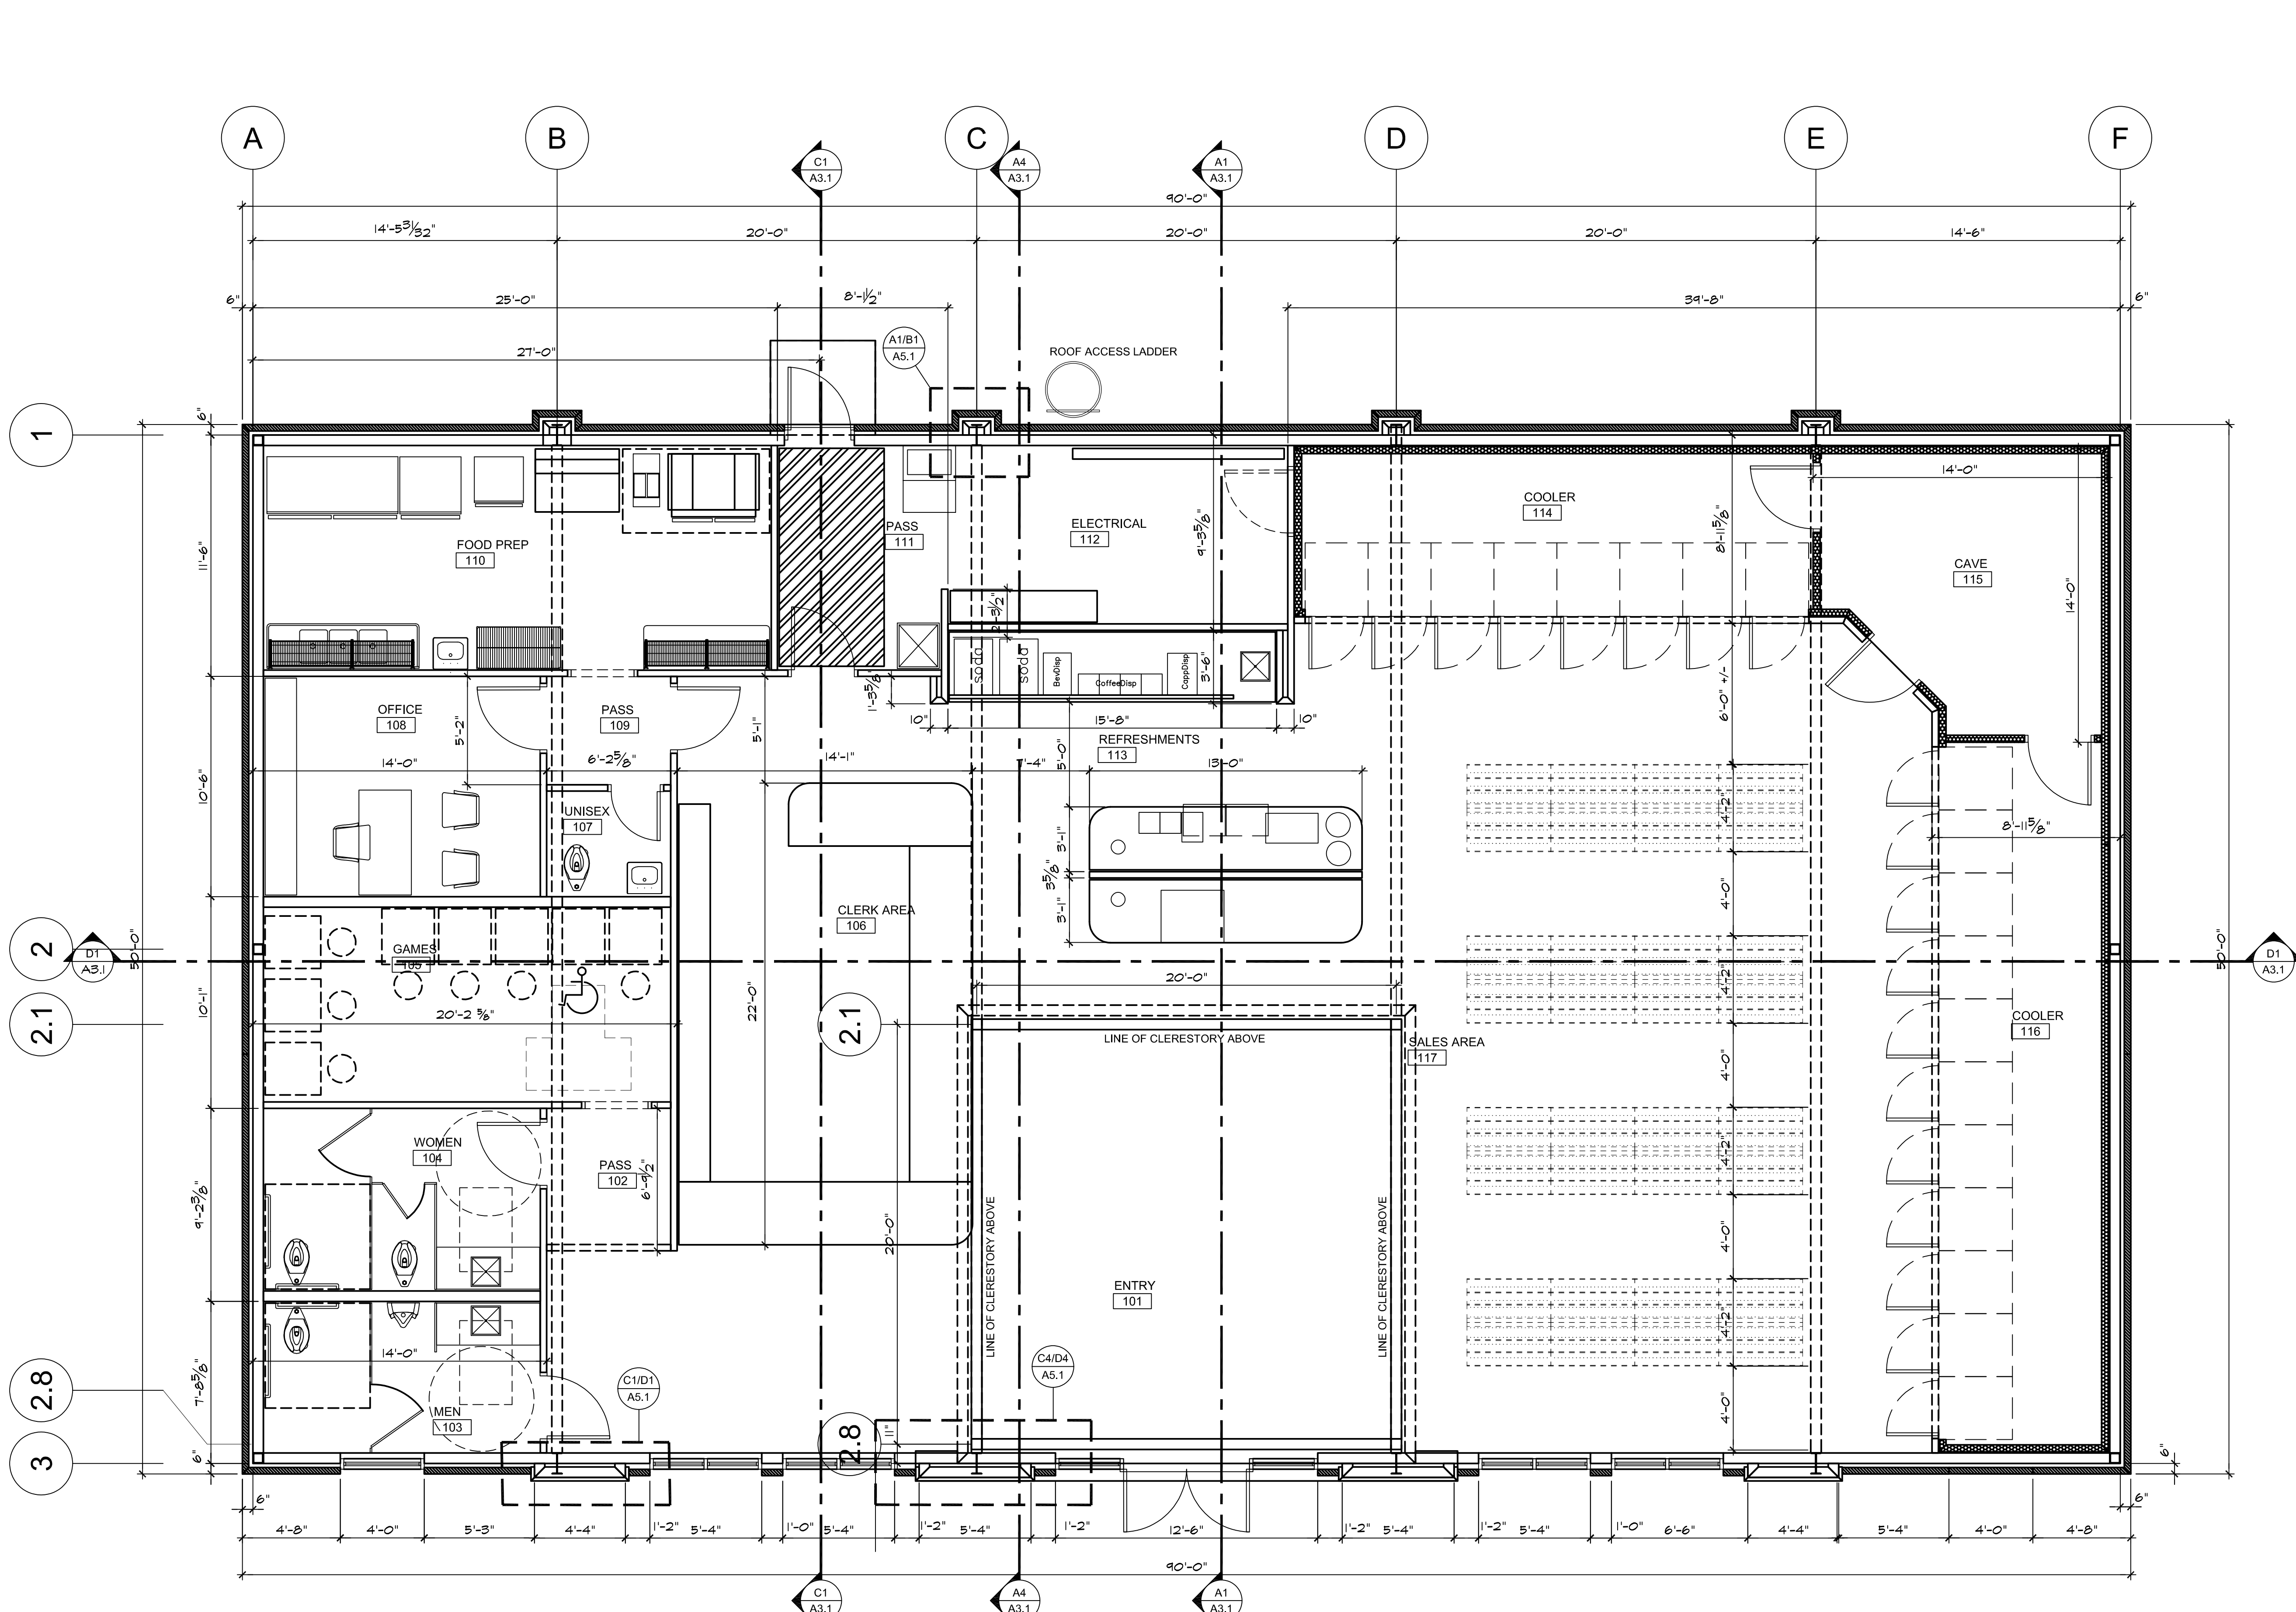

CONSULTANT

Dimensioned Floor Plan
New Facility
 Hampton Travel Center
 Hwy 81 / Parcel # 019-02031002 Hampton, Georgia 30253

JOB NO.:	02511
DRAWN BY:	GM
CHECKED BY:	GM
DESCRIPTION:	SCH-REVIEW
DATE:	00.00.25
DESCRIPTION:	DD-REVIEW
DATE:	00.00.25
DESCRIPTION:	CD-REVIEW
DATE:	01.12.26
DESCRIPTION:	BID-CONST
DATE:	00.00.26
REVISIONS:	

1	03.13.26
2	
3	
4	
5	
6	
7	

THESE DRAWINGS ARE THE PROPERTY OF GM ARCHITECT AND ARE NOT TO BE REPRODUCED OR REUSED WITHOUT PERMISSION AND CREDIT.
 COPYRIGHT © 2025