



ARCHITECT

CONSULTANT

WALL SECTIONS & DETAILS

# New Facility

## Hampton Travel Center


Hwy 81 / Parcel # 019-02031002 Hampton, Georgia 30253

JOB NO.:	02511
DRAWN BY:	GM
CHECKED BY:	GM
DESCRIPTION:	SCH-REVIEW
DATE:	00.00.25
DESCRIPTION:	DD-REVIEW
DATE:	00.00.25
DESCRIPTION:	CD-REVIEW
DATE:	01.12.26
DESCRIPTION:	BID-CONST
DATE:	00.00.26


REVISIONS:	
1	03.13.26
2	
3	
4	
5	
6	
7	

THESE DRAWINGS ARE THE PROPERTY OF GM ARCHITECT AND ARE NOT TO BE REPRODUCED OR REUSED WITHOUT PERMISSION AND CREDIT.  
COPYRIGHT © 2025


SHEET

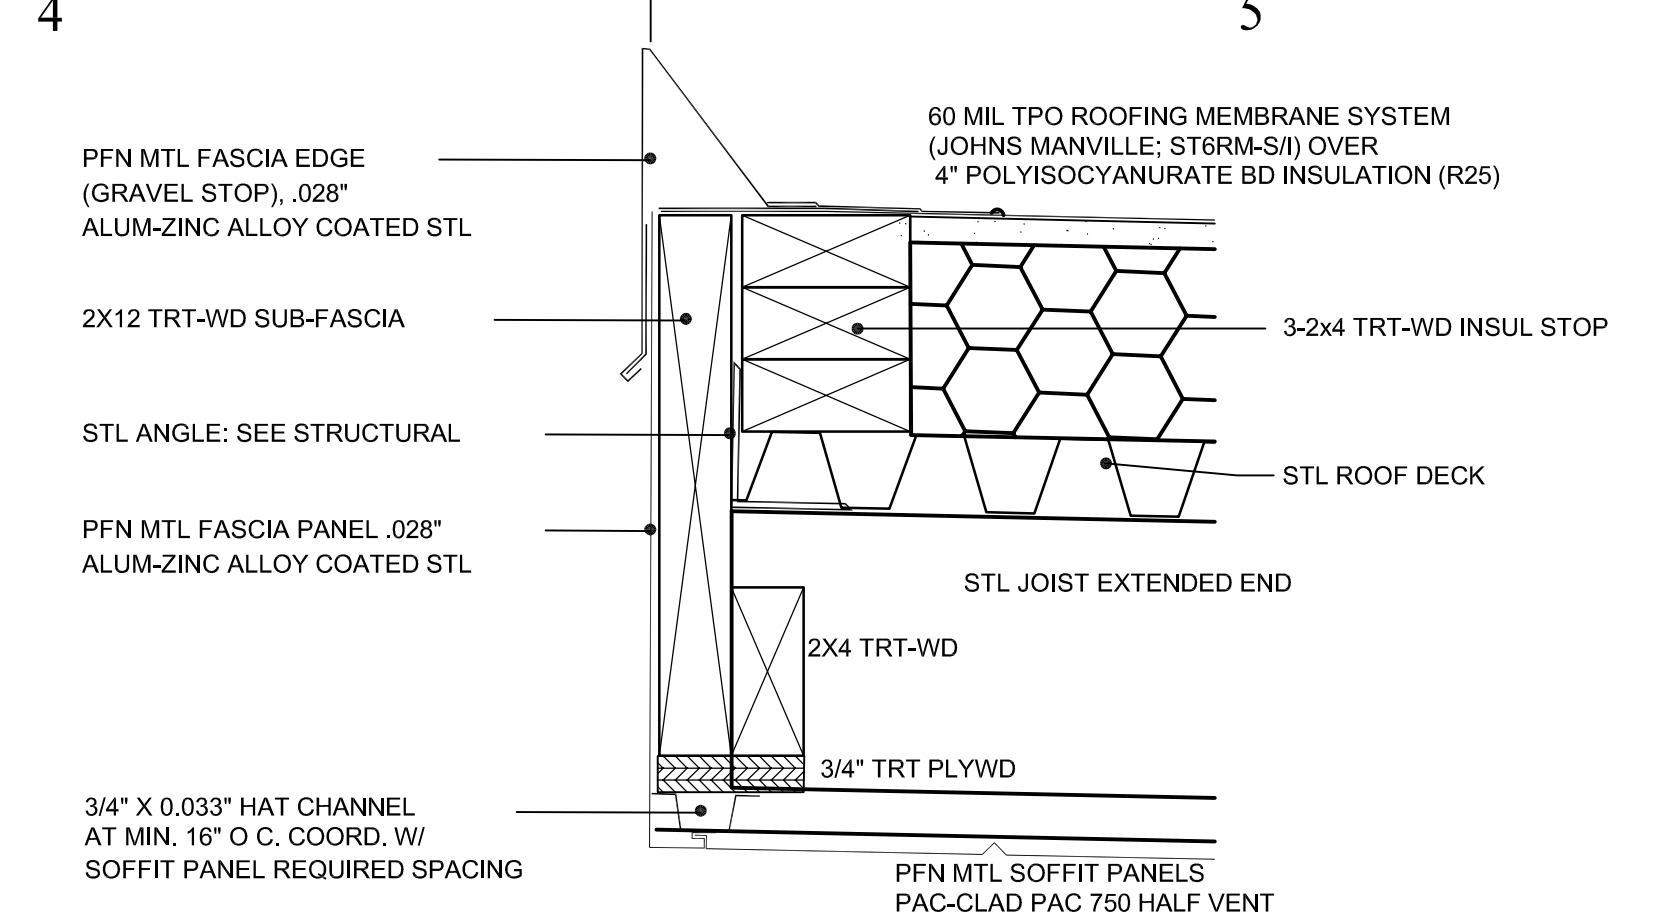


**A4**  
A4.1  
SCALE: 3"=1'-0"

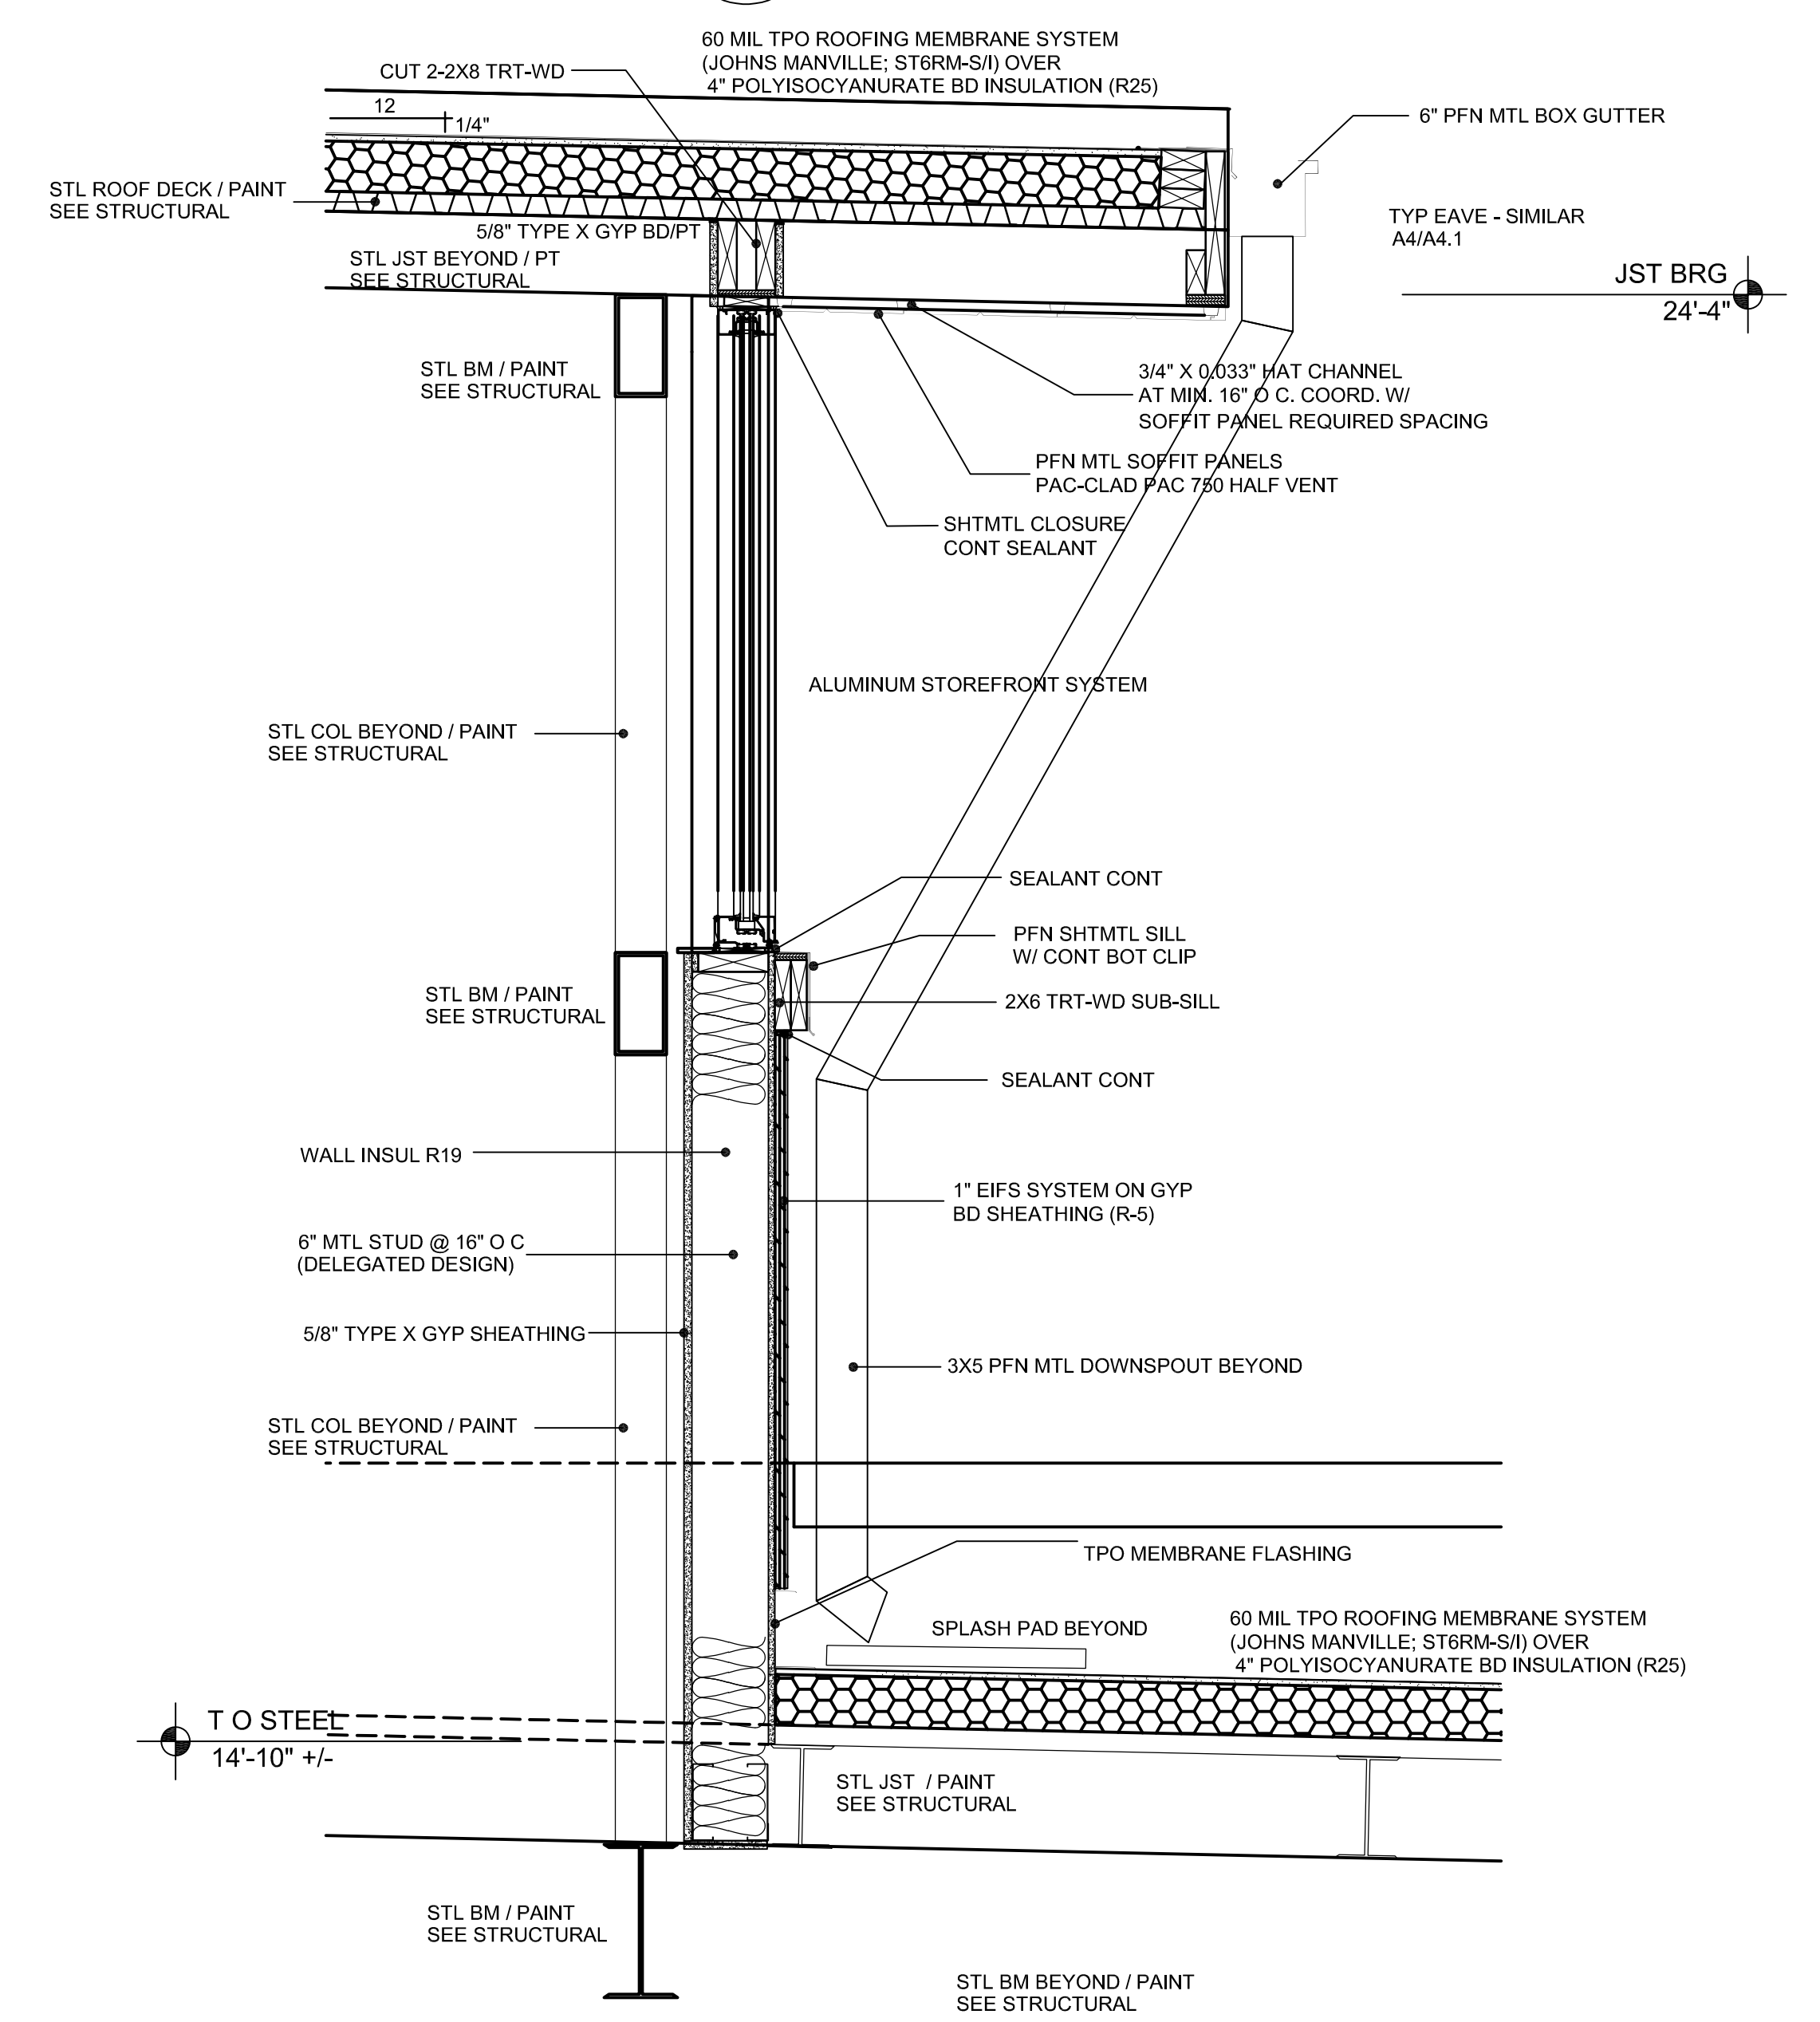

**D4**  
A4.1  
SCALE: 1"=1'-0"

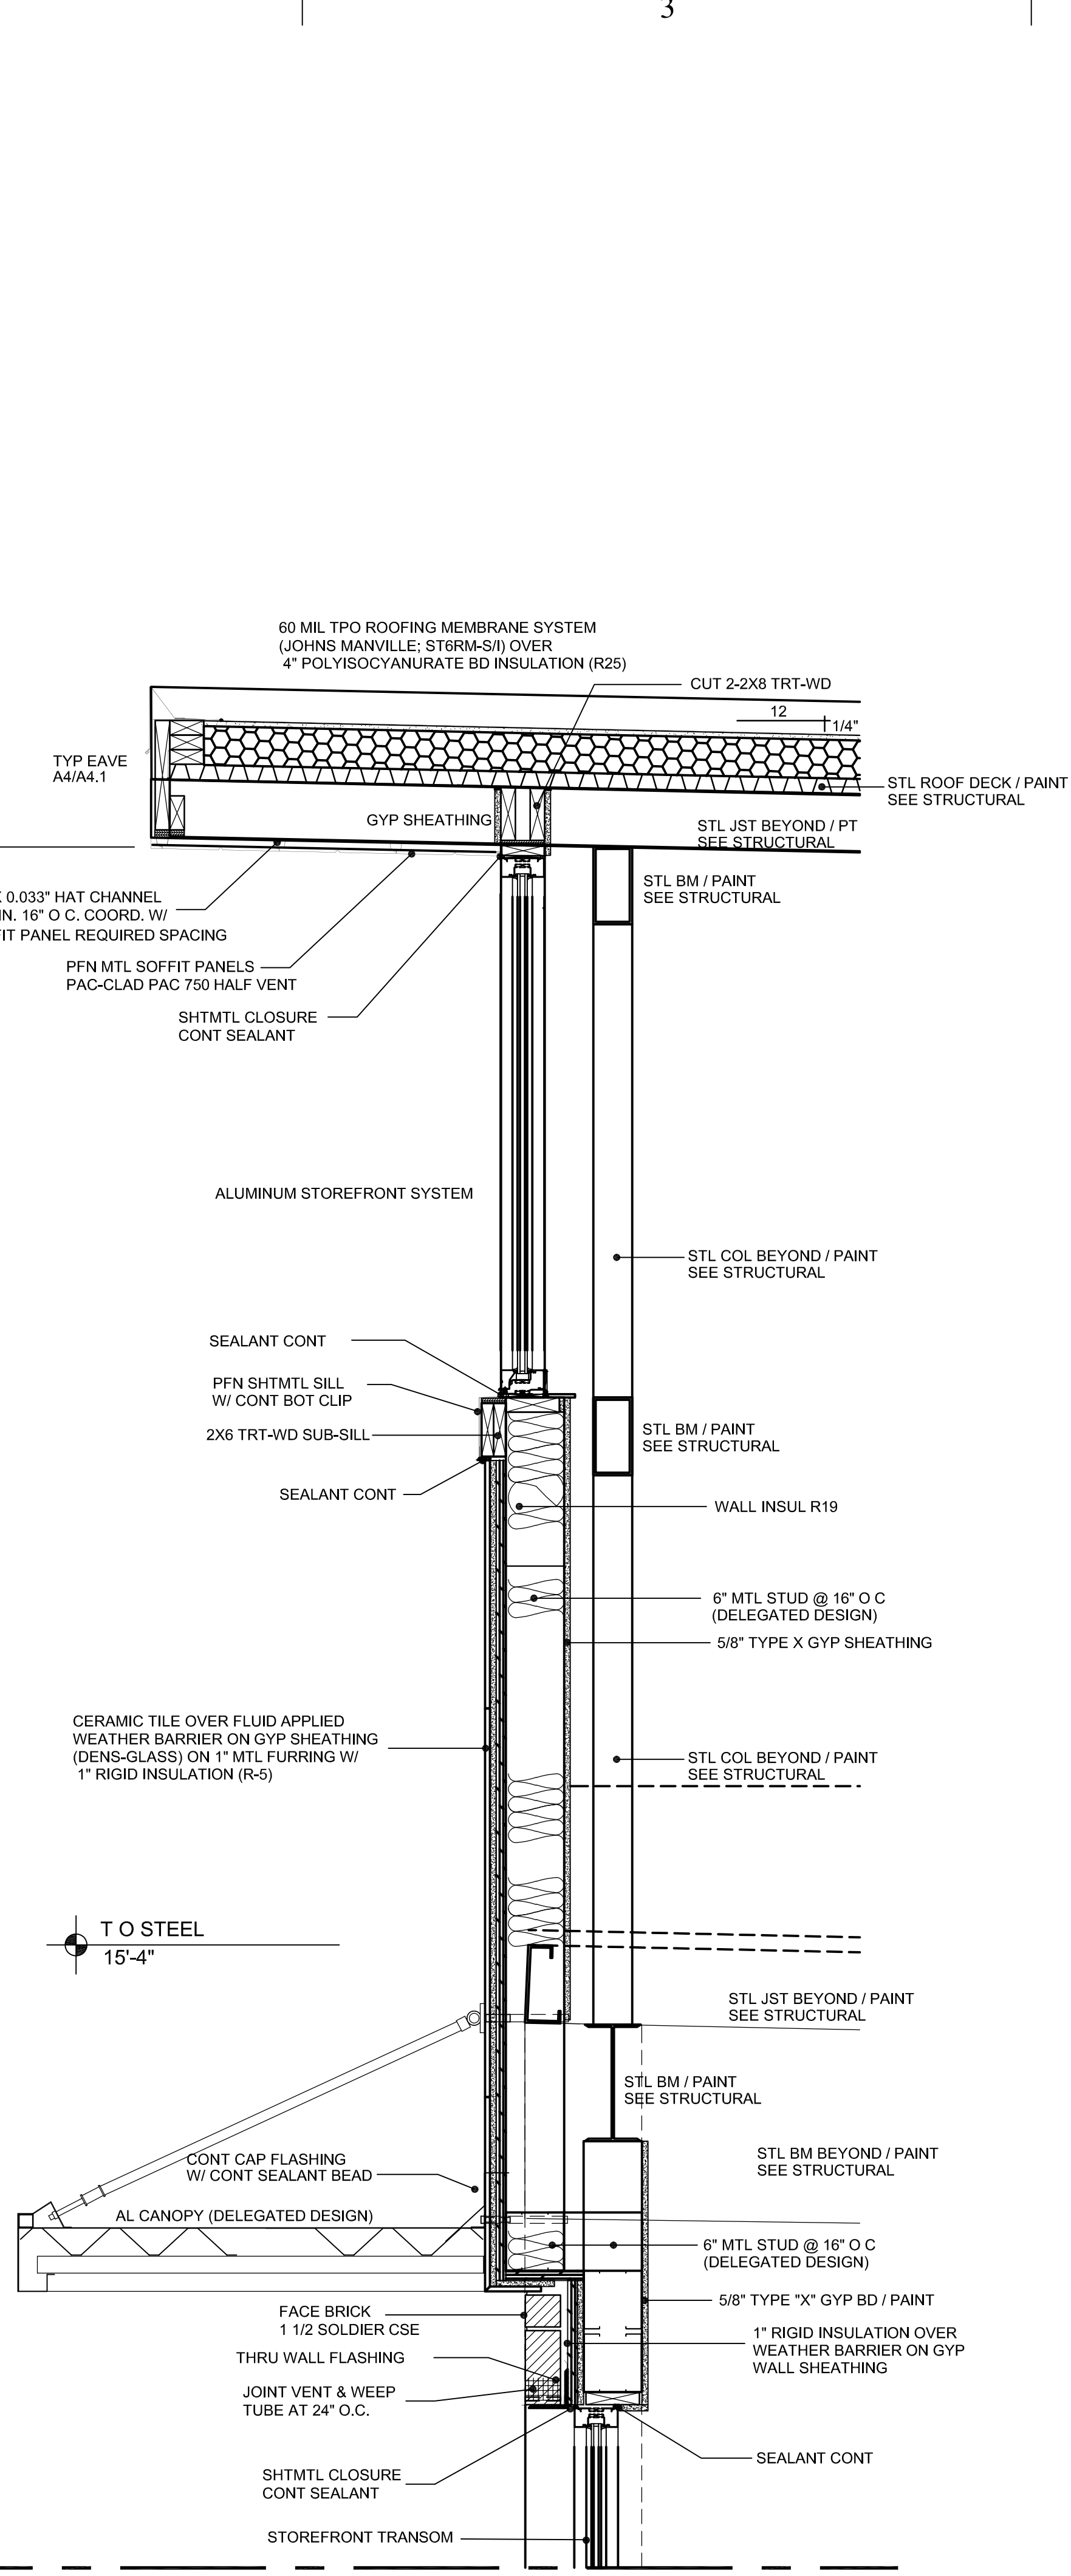

**D1**  
A4.1  
SCALE: 1"=1'-0"

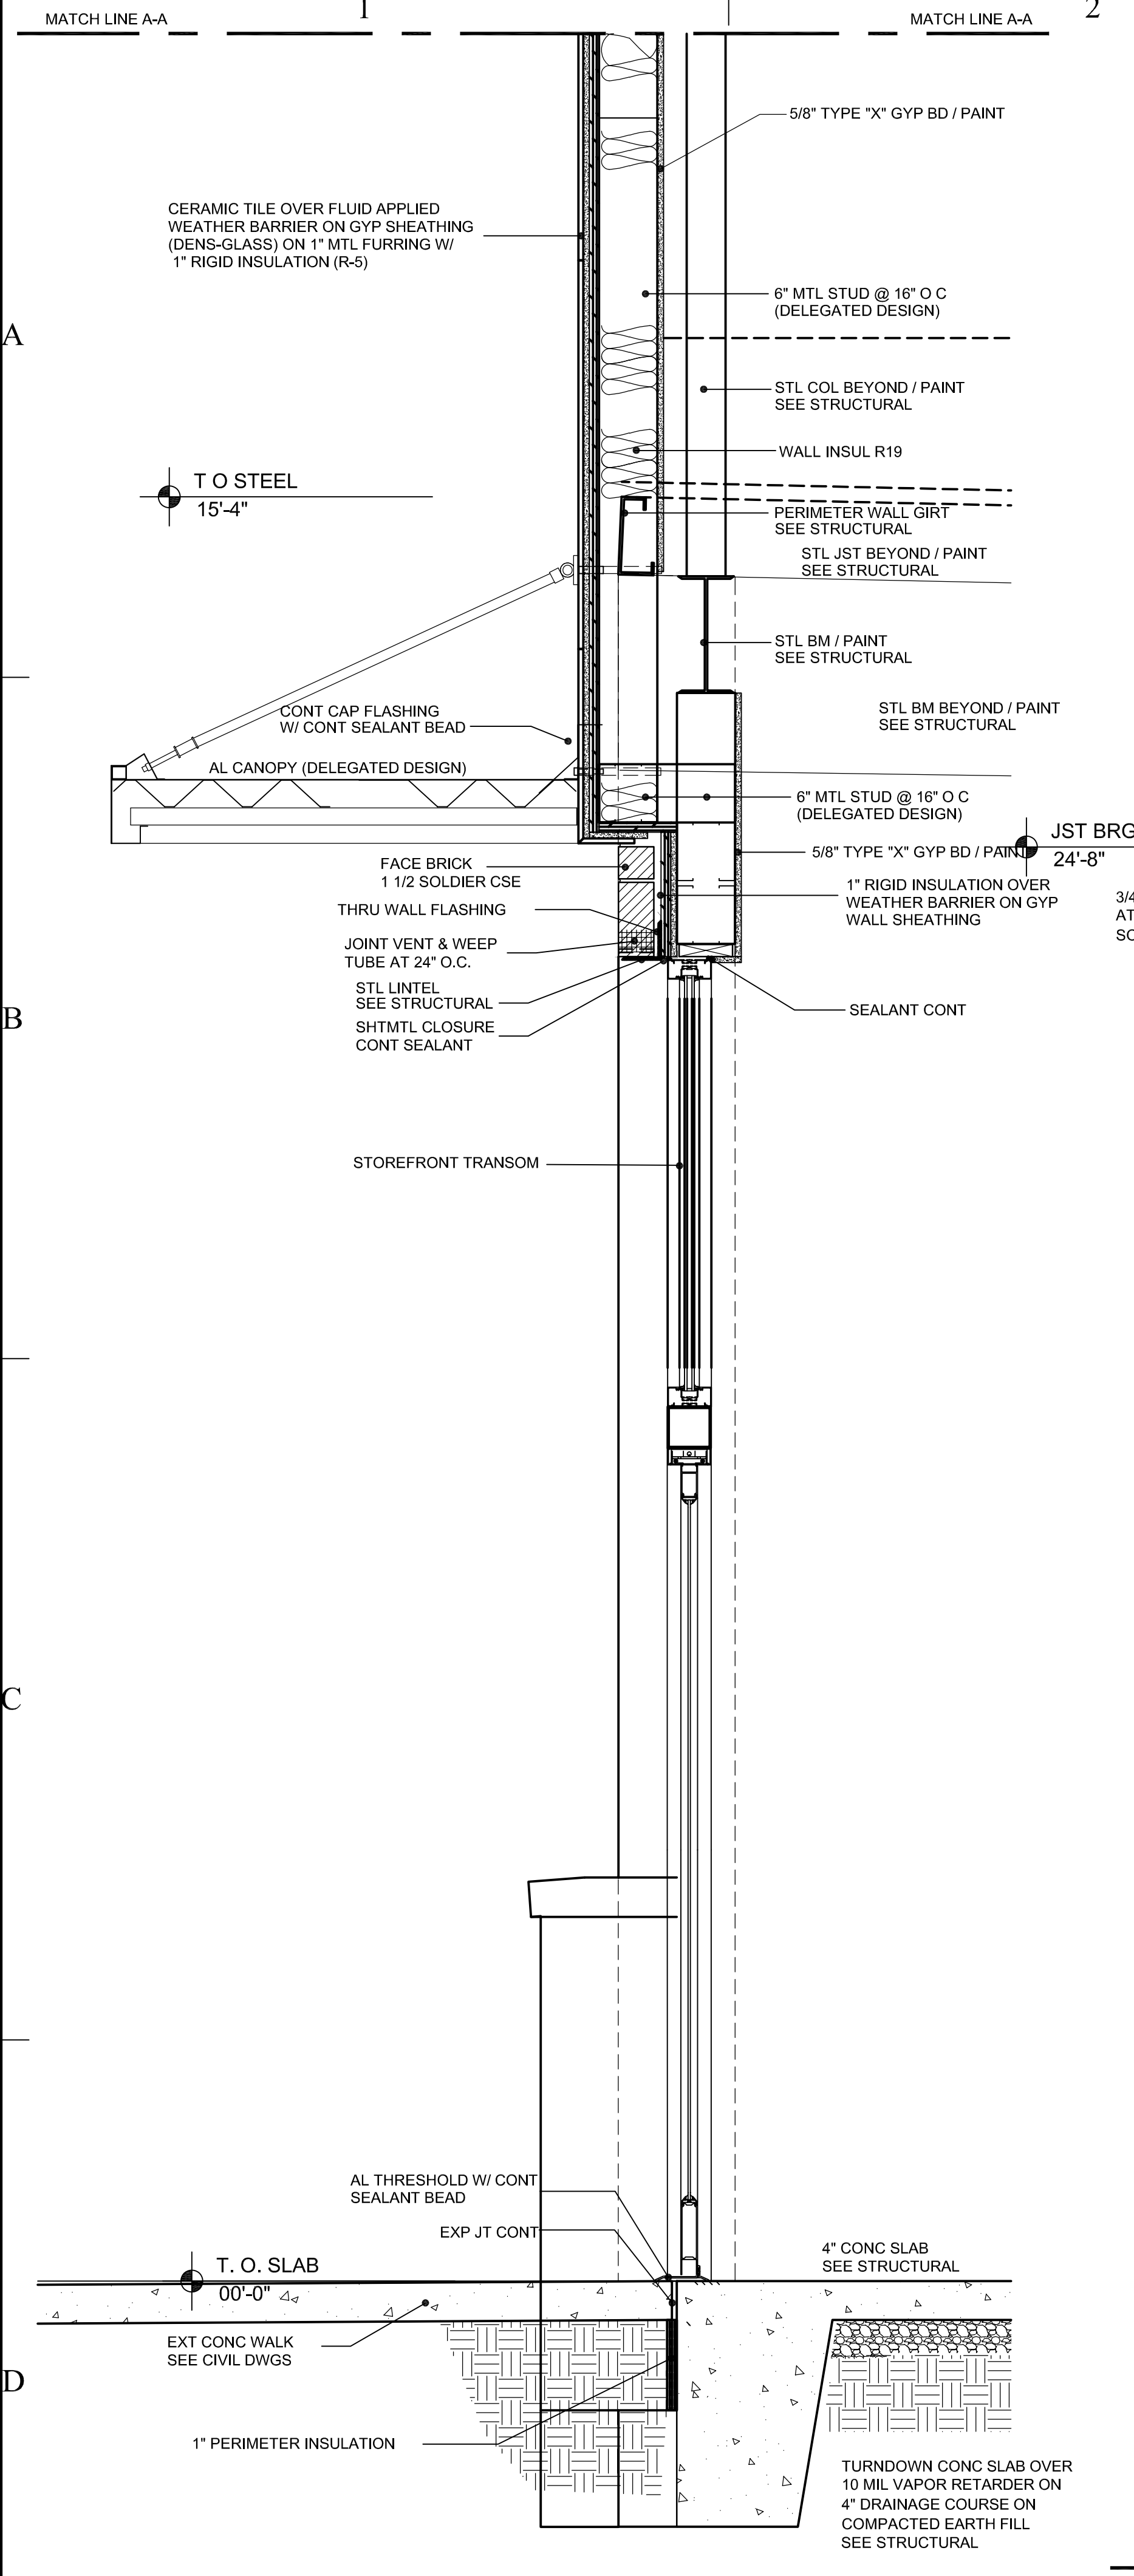

**D1**  
A4.1  
SCALE: 1"=1'-0"