

GM

Architect

102 Sammy Court
WARNER ROBINS, GEORGIA 31088
gmarch@outlook.com
(478)-365-8976

ARCHITECT

STAMP INVALID UNLESS SIGNED



Konegay Engineering Inc.
Structural Consultant
363 Pierce Avenue
Suite 202
Macon, GA 31204
(478)745-6161 ph
Project No: 25-350

CONSULTANT



LOW ROOF FRAMING PLAN

New Facility

Hampton Travel Center

Hwy 81 / Parcel # 019-02031002 Hampton, Georgia 30253

JOB NO.:	02511
DRAWN BY:	DWW
CHECKED BY:	GDK
DESCRIPTION:	SC4-REVIEW
DATE:	00/00/25
DESCRIPTION:	DD-REVIEW
DATE:	00/00/25
DESCRIPTION:	CD-REVIEW
DATE:	01/22/26
DESCRIPTION:	BID-CONST
DATE:	00/00/26


REVISIONS:	
1	03/13/26
2	
3	
4	
5	
6	
7	

THESE DRAWINGS ARE THE PROPERTY OF GMARCHITECT AND ARE NOT TO BE REPRODUCED OR REUSED WITHOUT PERMISSION AND CREDIT.
COPYRIGHT: © 2025

SHEET

S2.1

OF

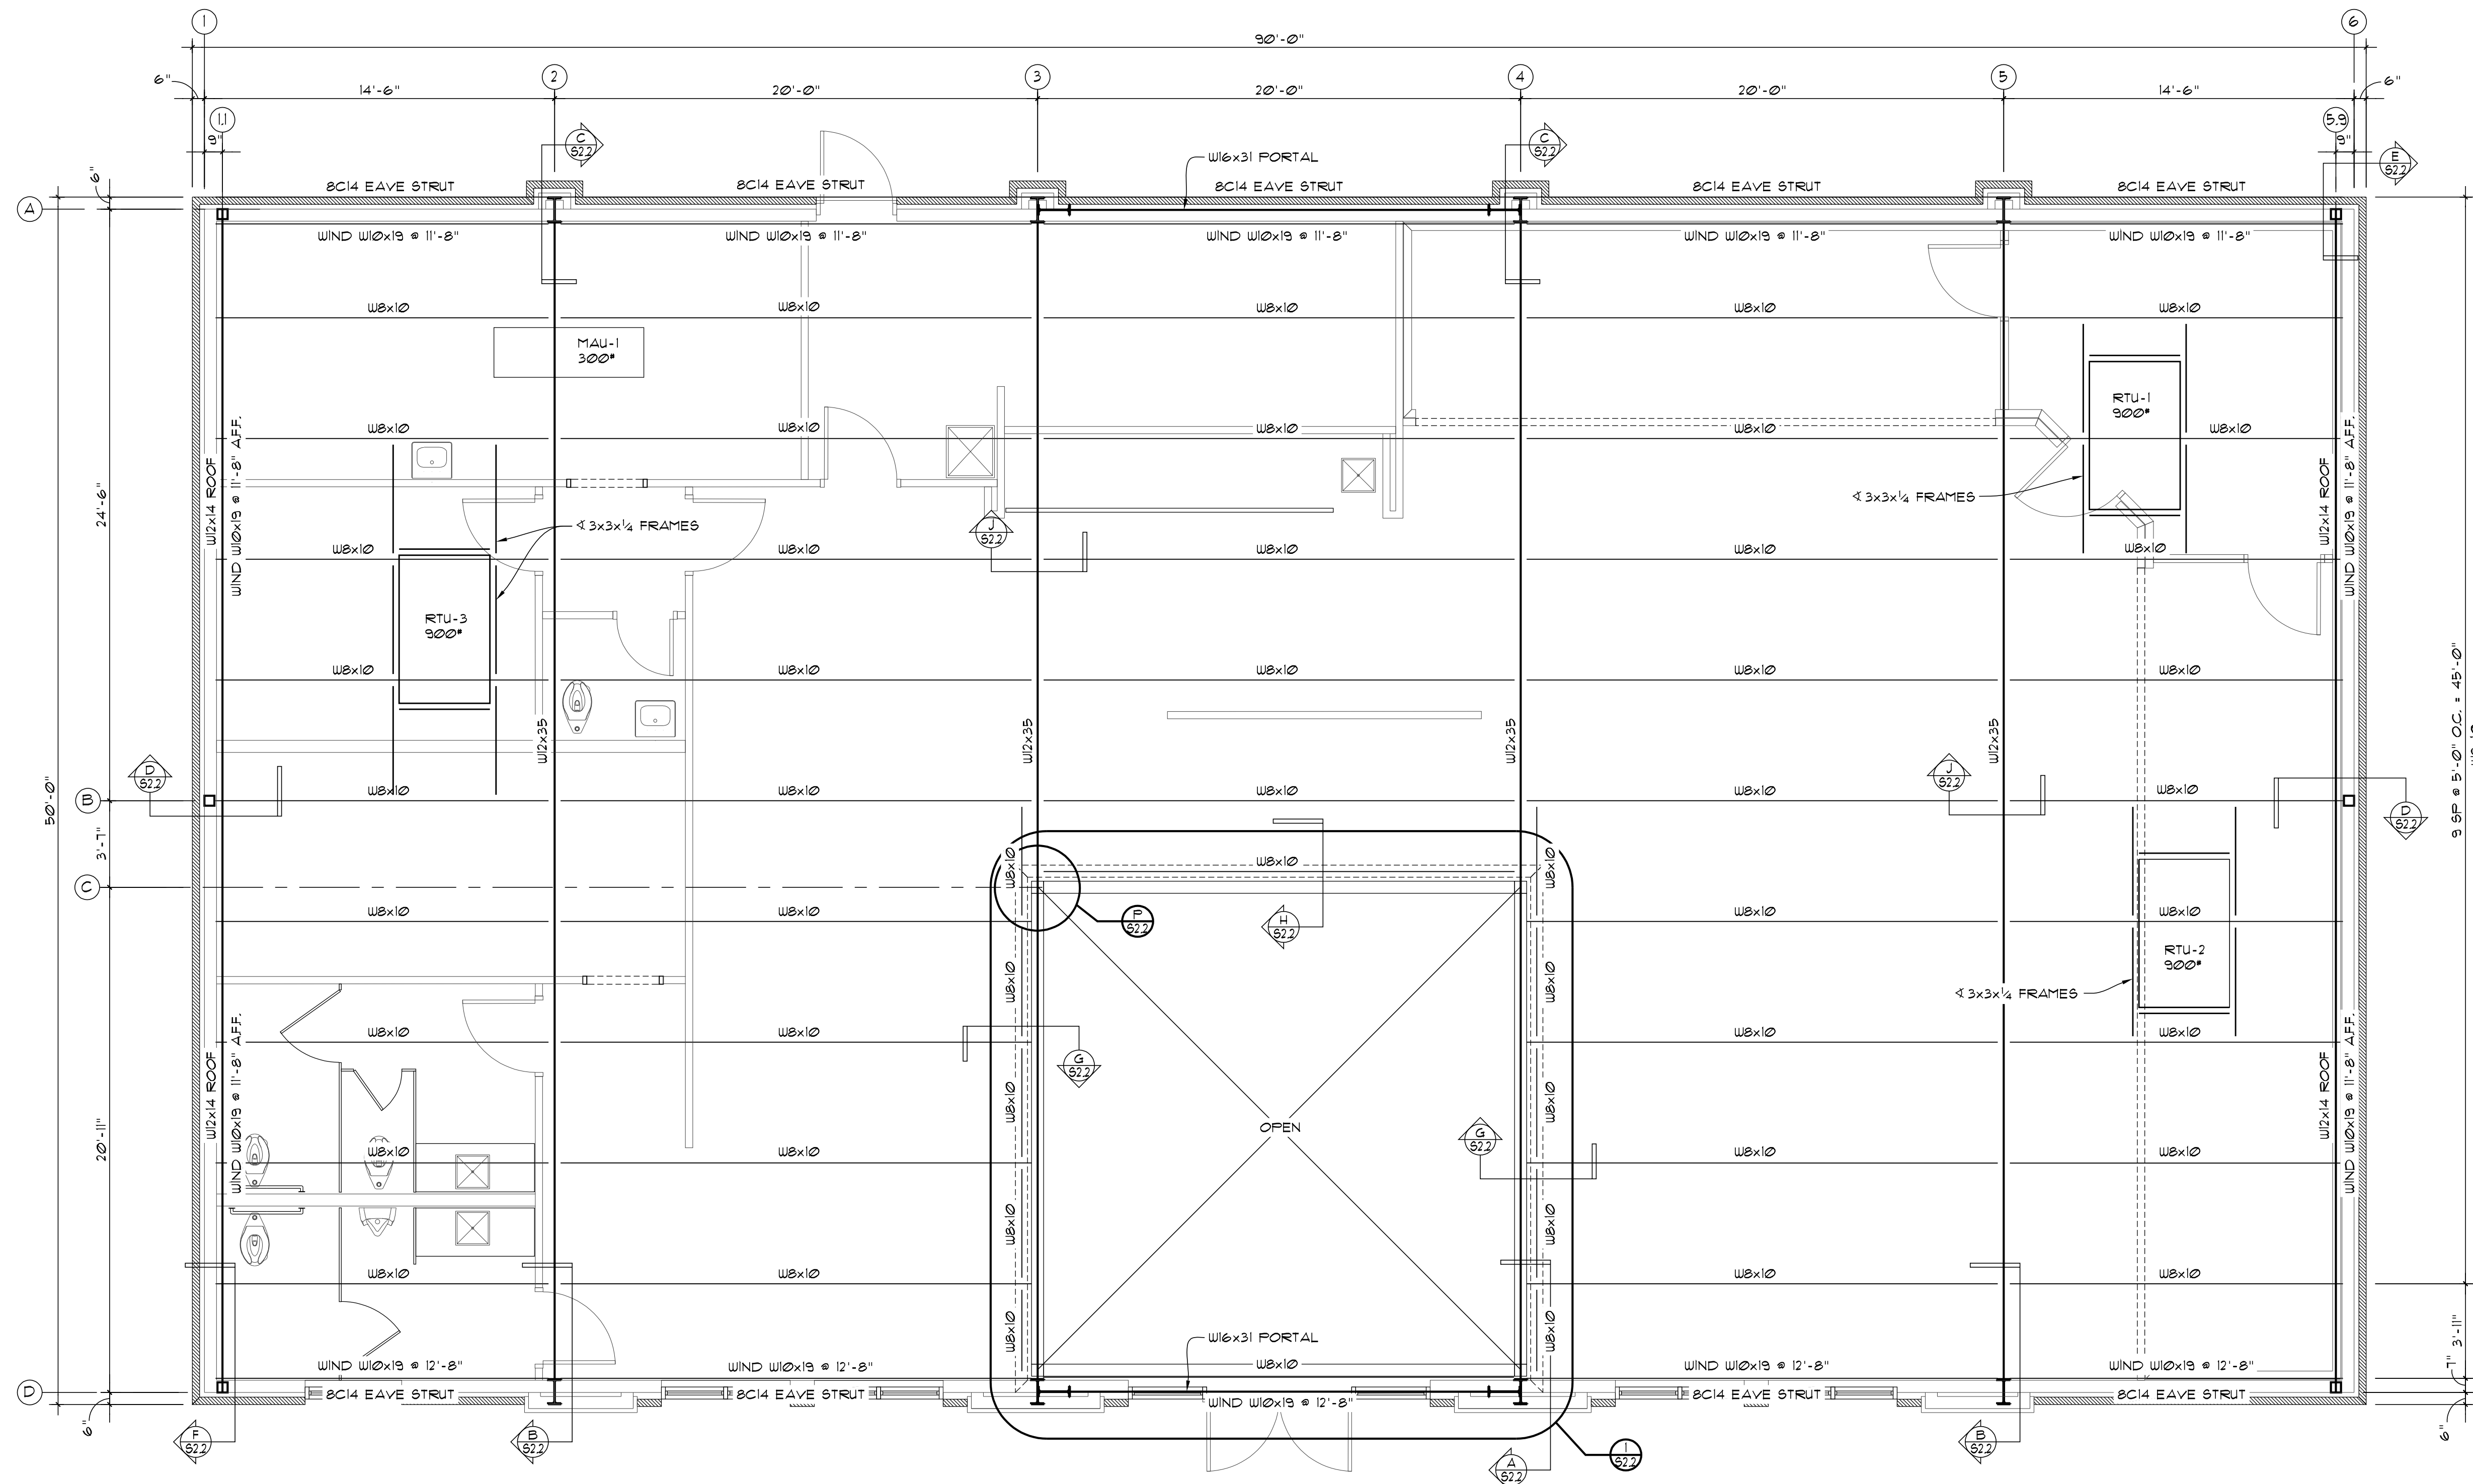

LOW ROOF FRAMING PLAN
SCALE: 1/4"=1'-0"