



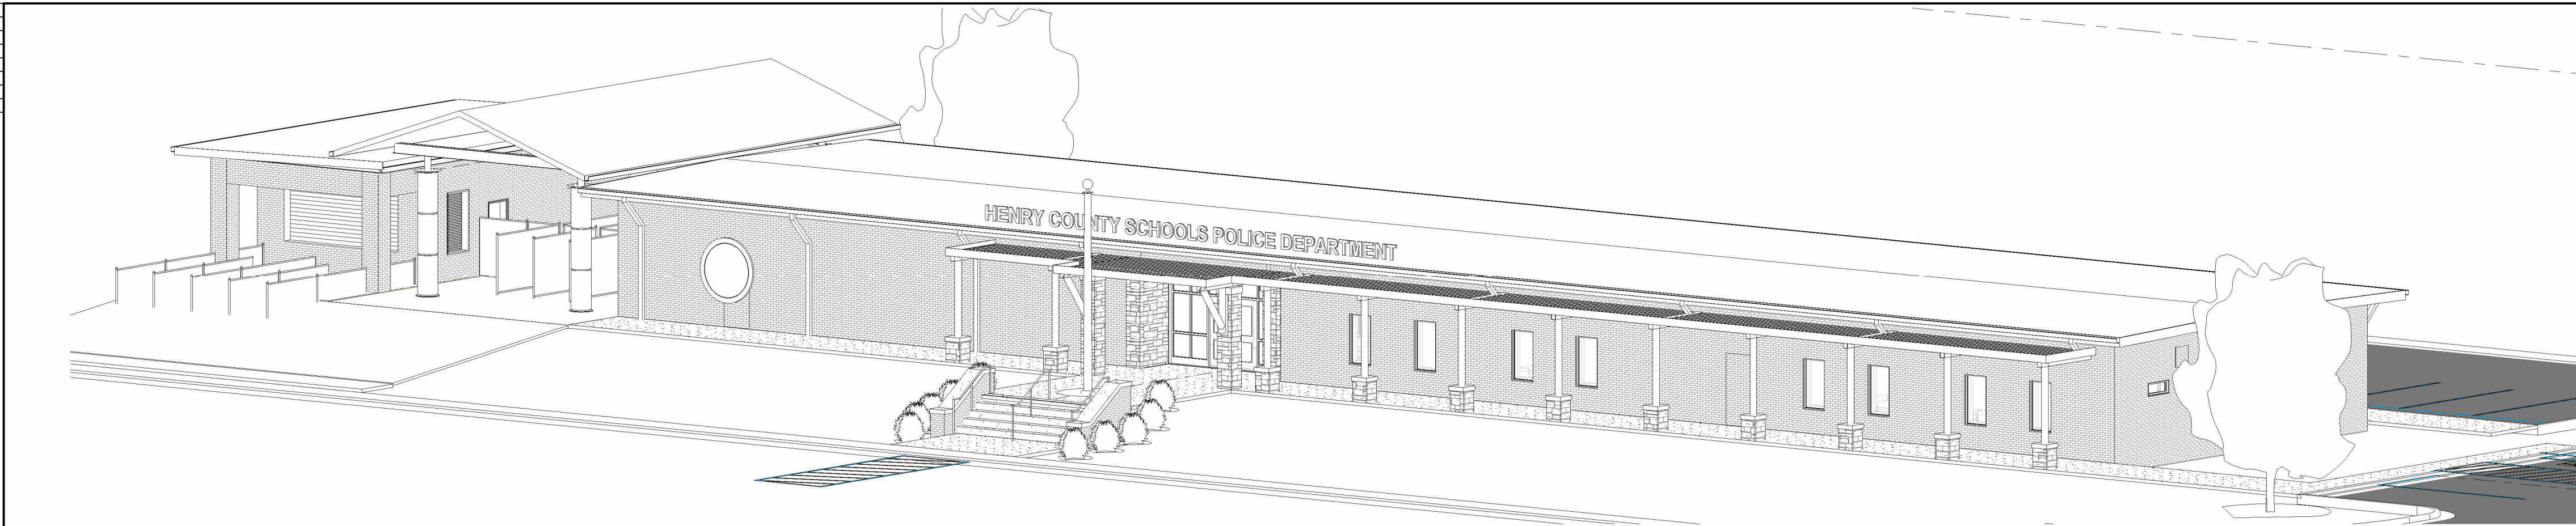


SITE PLAN LEGEND	GENERAL SITE PLAN NOTES
EXISTING BUILDING NOT IN SCOPE SOD CONCRETE SIDEWALK CHAIN LINK FENCE	1. REFER TO CIVIL DOCUMENTS. 2. COORDINATE ALL SPOT ELEVATIONS AND DIMENSIONS WITH CIVIL, LANDSCAPE, AND/OR STRUCTURAL DOCUMENTS. 3. PROVIDE POSITIVE DRAINAGE AWAY FROM ALL BUILDINGS OF 1% MINIMUM, 2% MAXIMUM AT ALL EXTERIOR PAVED PEDESTRIAN AREAS, INCLUDING BUT NOT LIMITED TO SIDEWALKS, PATIOS, STAIRS, PAVING, U.N.O. 4. PROVIDE AND INSTALL POSITIVE DRAINAGE AWAY FROM ALL BUILDINGS OF 5% FOR A HORIZONTAL DISTANCE OF 10 FEET AT ALL EXTERIOR NON-PAVED AREAS U.N.O. 5. VERIFY AND CONFIRM ALL JOINT LAYOUTS AT ALL CONCRETE SIDEWALKS WITH ARCHITECT PRIOR TO POURING OF CONCRETE. 6. PROVIDE AND INSTALL CONCRETE SIDEWALK EXPANSION JOINTS AT AREAS NOT SPECIFICALLY INDICATED AT 50 FEET ON-CENTER MAX. U.N.O. 7. PROVIDE AND INSTALL CONCRETE SIDEWALK CONTROL JOINTS AT AREAS NOT SPECIFICALLY INDICATED AT DISTANCES EQUIVALENT TO SIDEWALK WIDTH, BUT NOT TO EXCEED 10 FEET ON-CENTER MAX. 8. VERIFY ALL SITE SIGNAGE LOCATIONS WITH ARCHITECT PRIOR TO INSTALLATION OF SITE SIGNAGE.

04 OVERALL 3D FRONT VIEW (FOR REFERENCE ONLY)

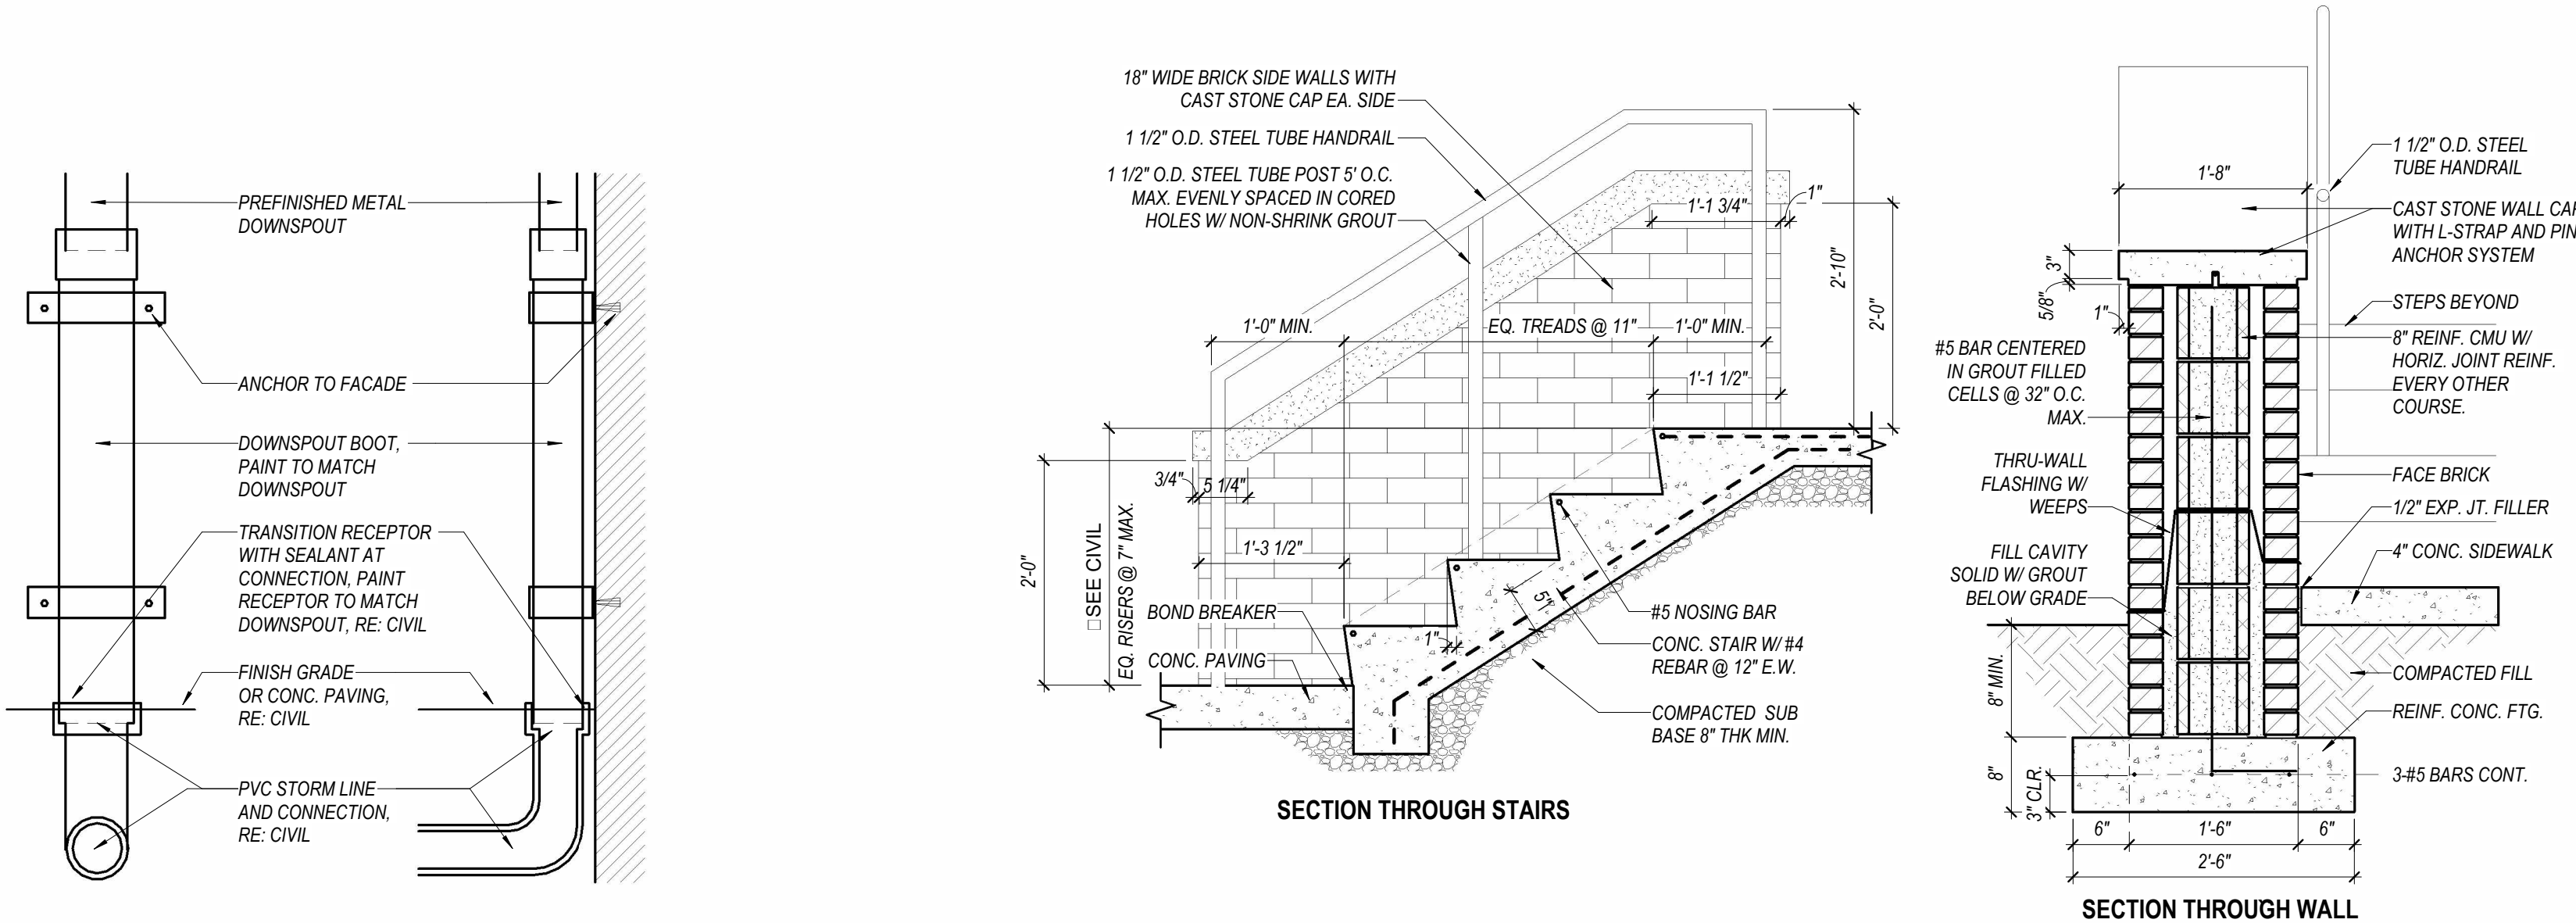


03 DOWNSPOUT BOOT
1" = 1'-0"

02 FRONT WALKWAY STAIRS
3/4" = 1'-0"

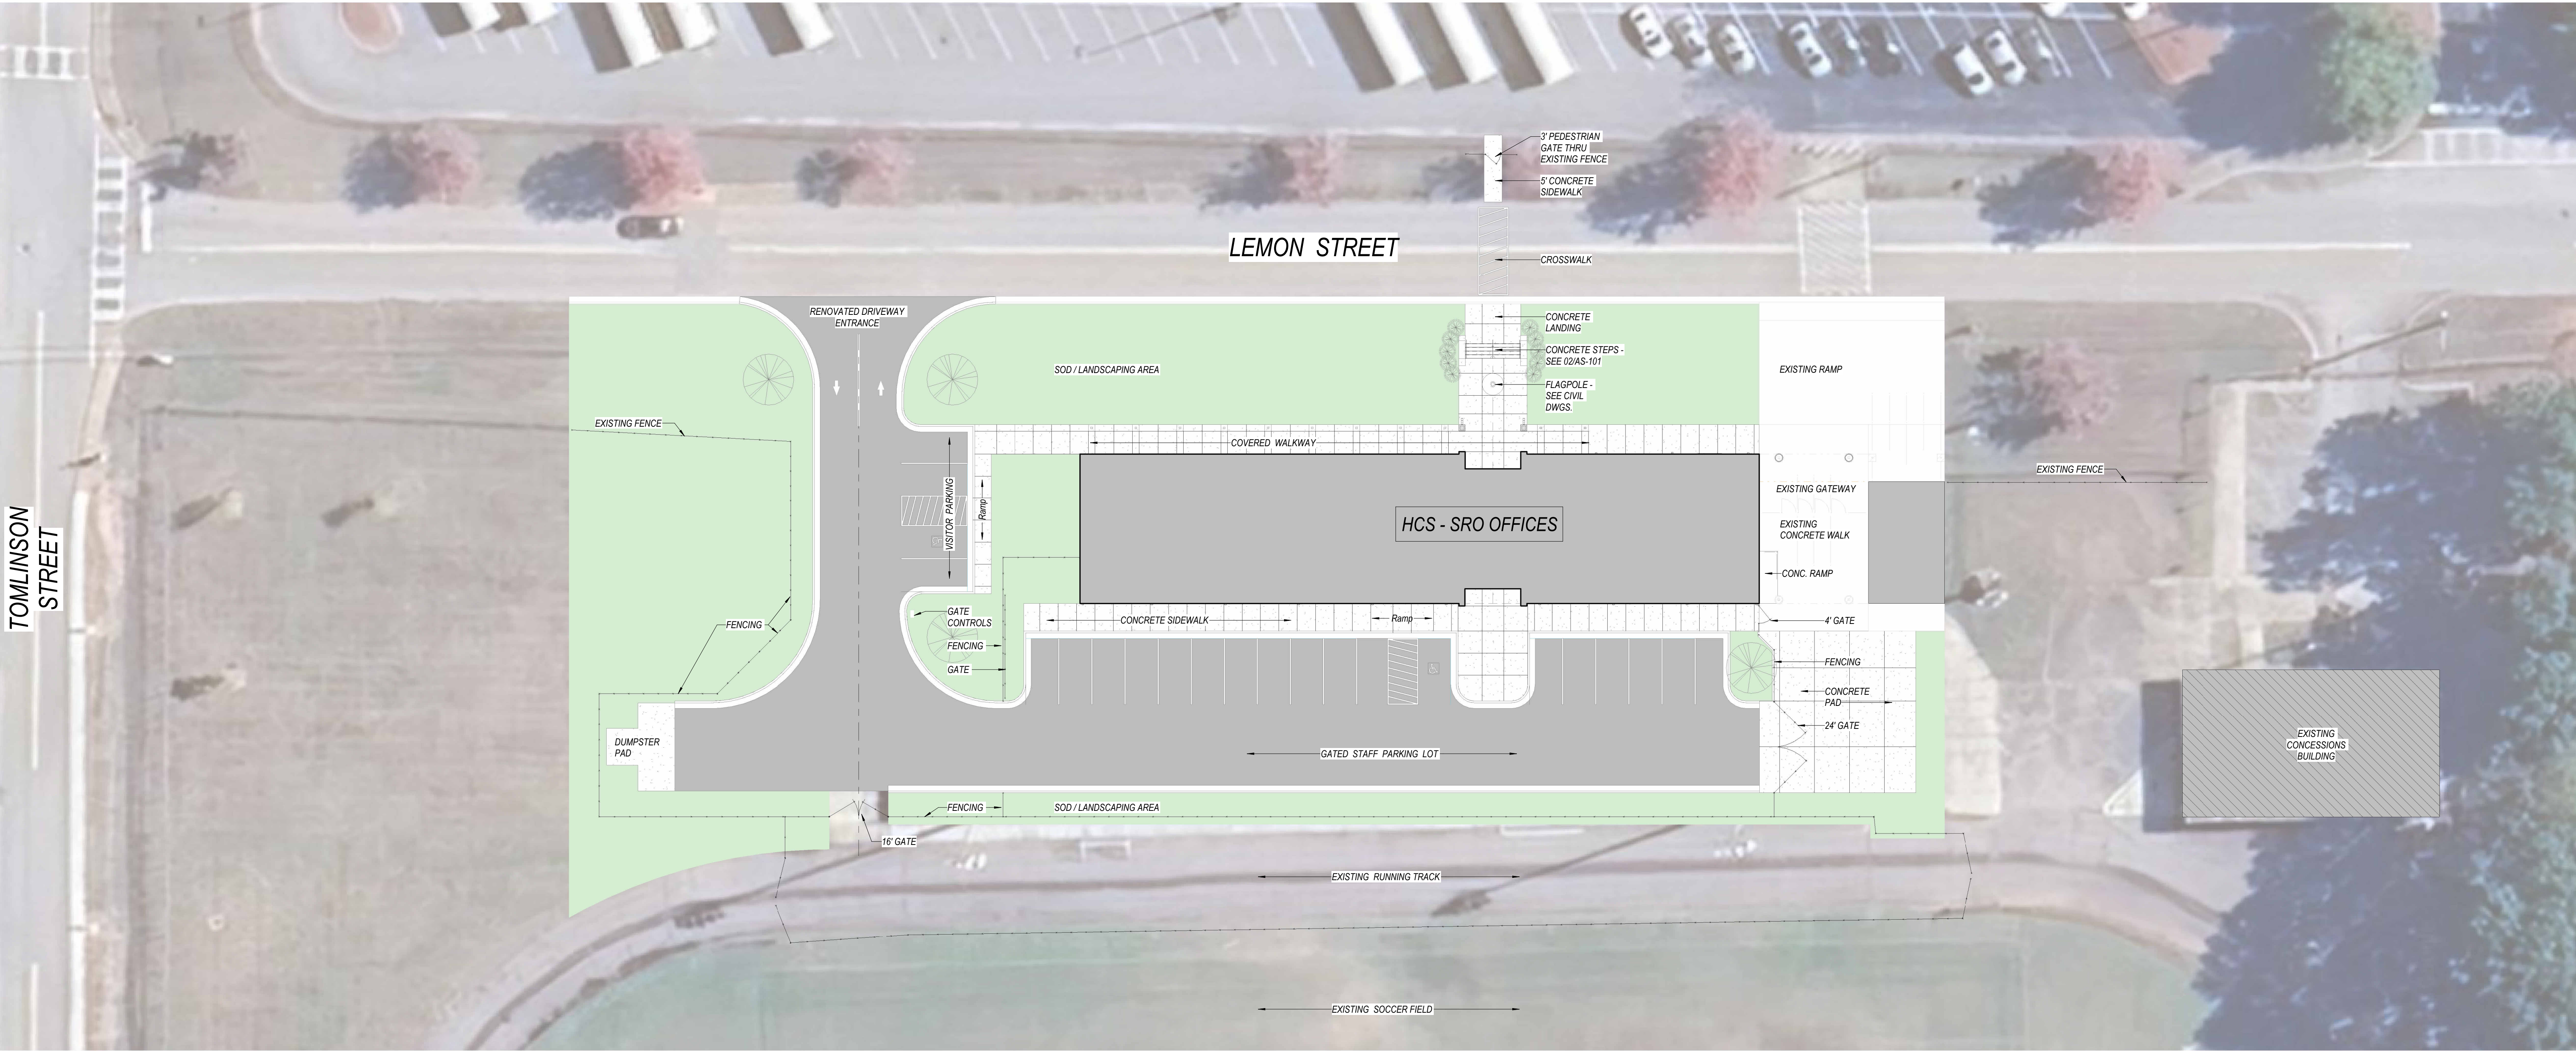

01 ARCHITECTURAL SITE PLAN
1" = 20'-0"

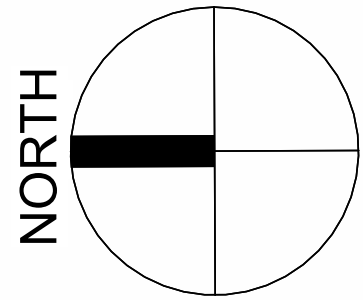

Architectural Registration No. 9020

CLIENT		
HENRY COUNTY SCHOOLS		
DATE	PROJECT NUMBER	
06 / 18 / 2026	250306	
DRAWING HISTORY		
No.	Description	Date
CHECKED BY: RV		
DRAWN BY: KW		