

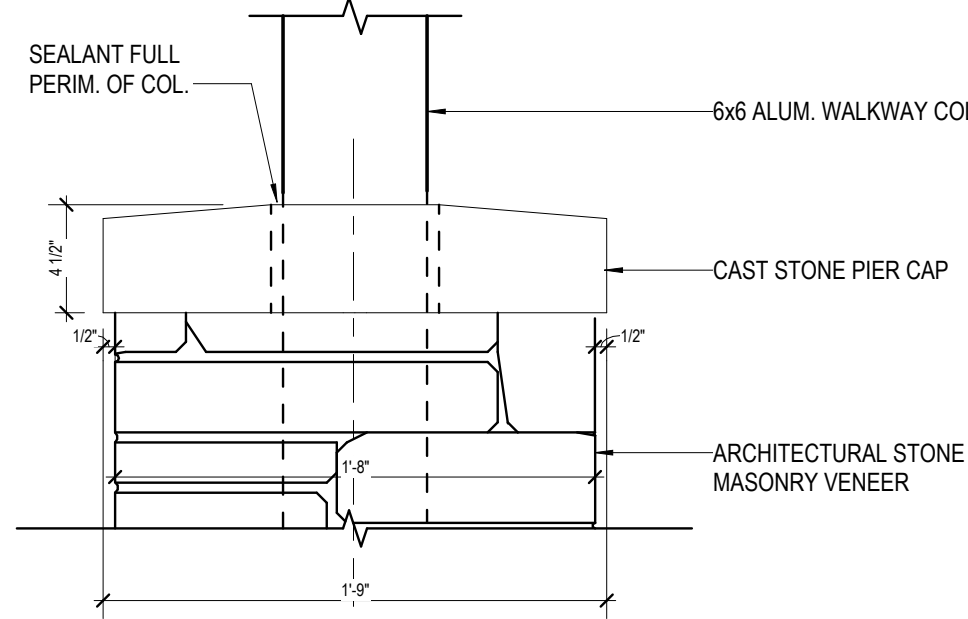
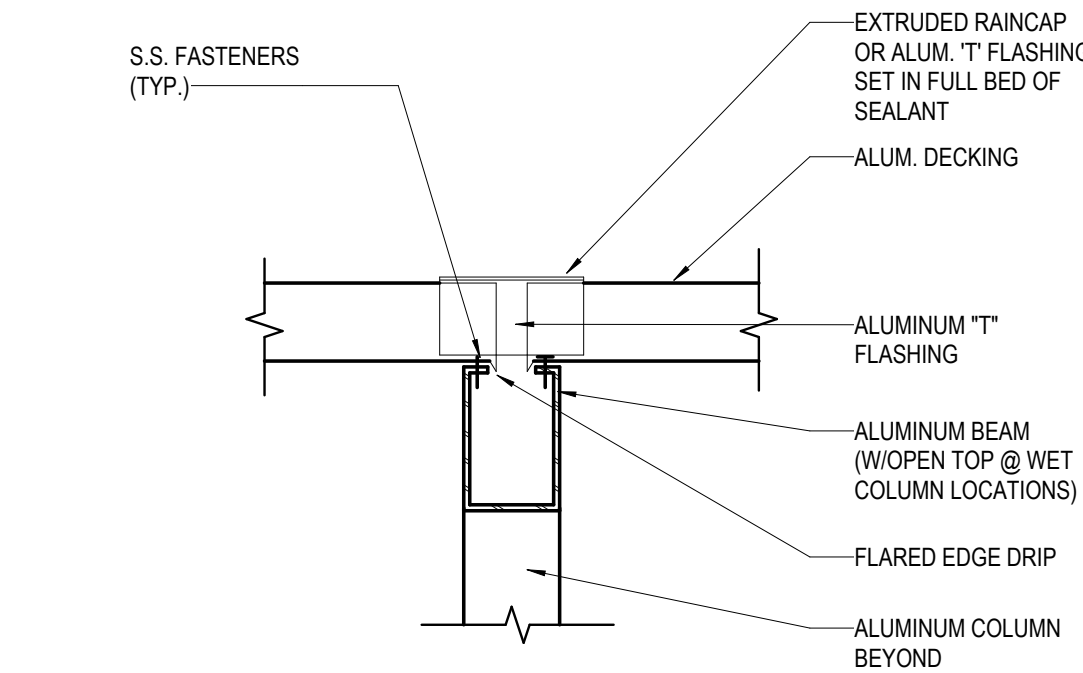
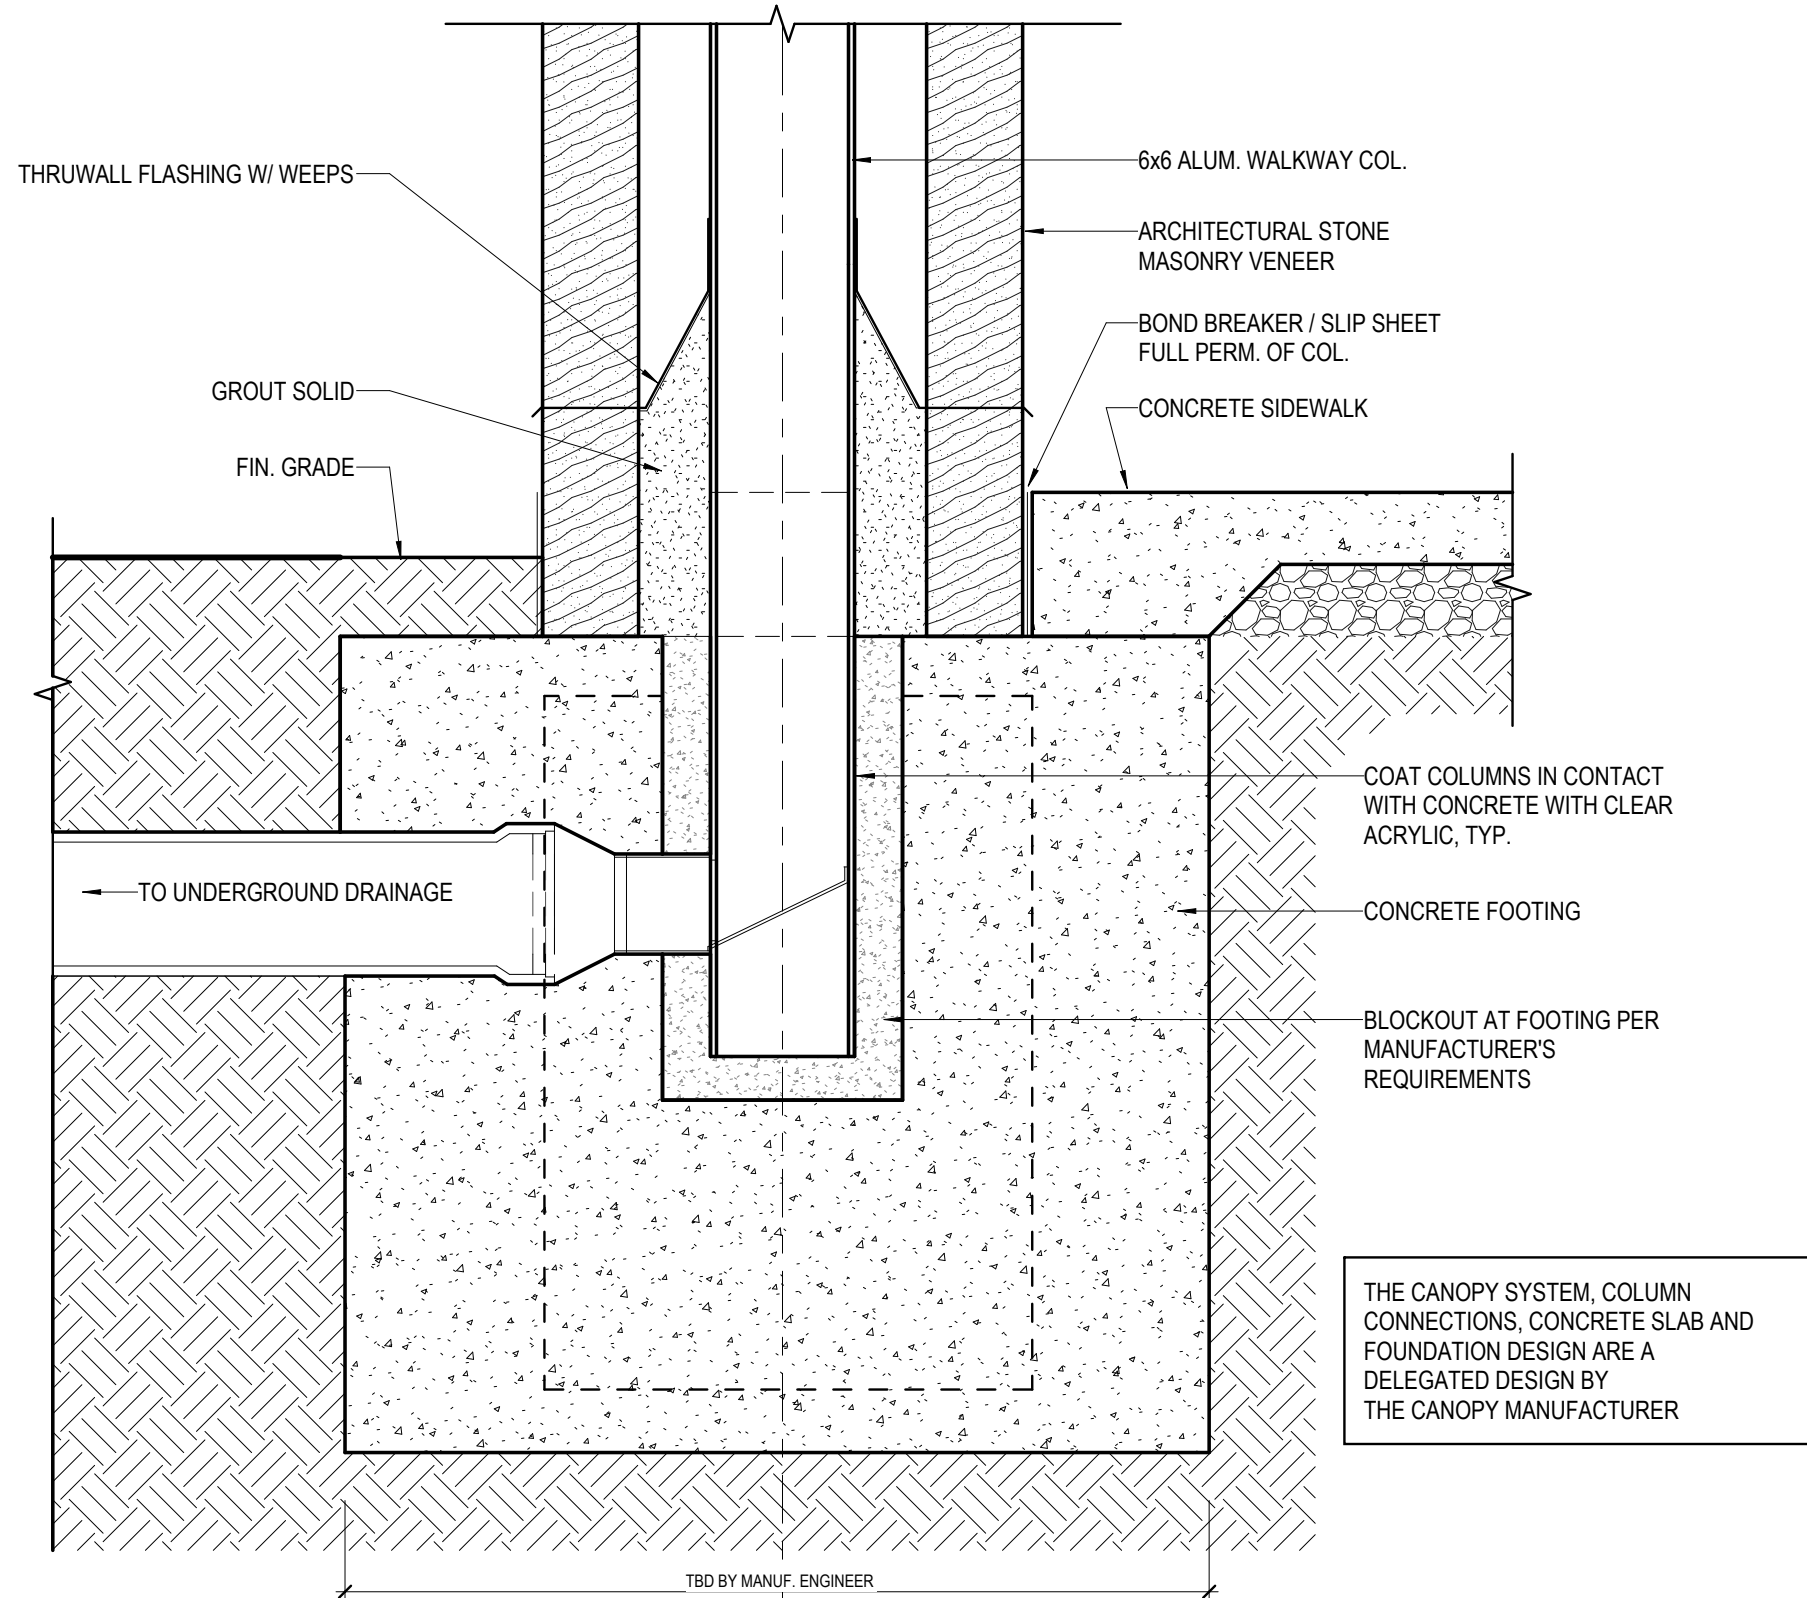
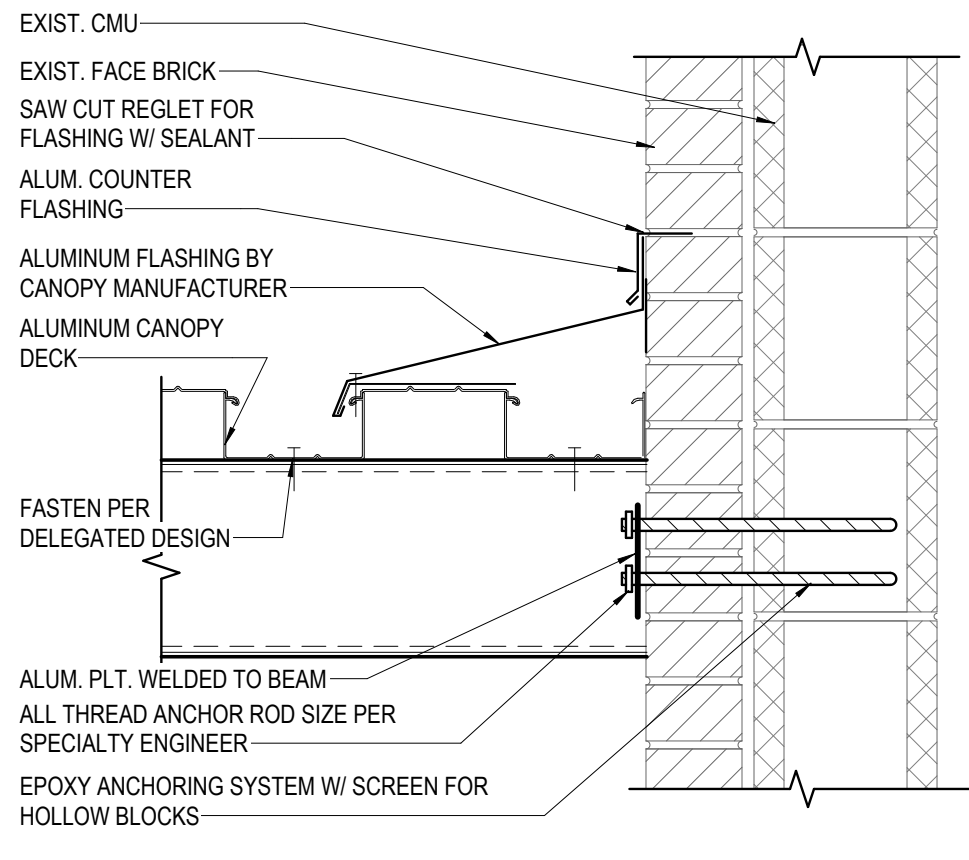


0
1

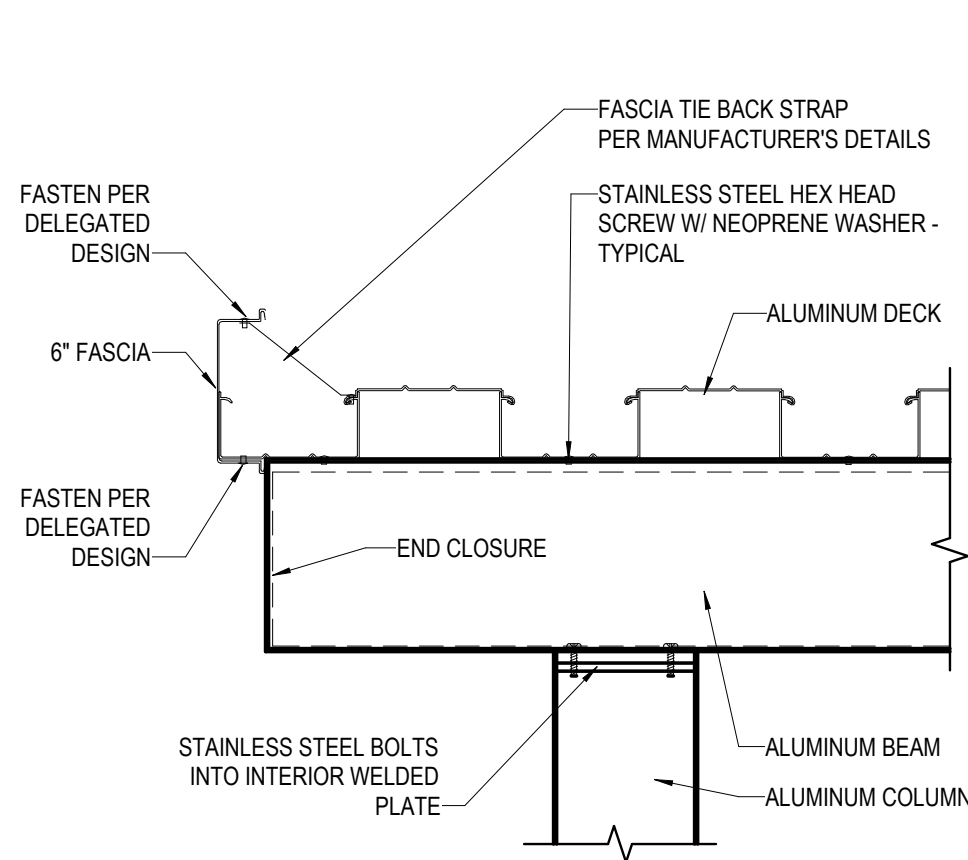

08 ALUMINUM CANOPY GUTTER
1 1/2" = 1'-0"

07 STONE PEIR/COLUMN DETAIL
1 1/2" = 1'-0"

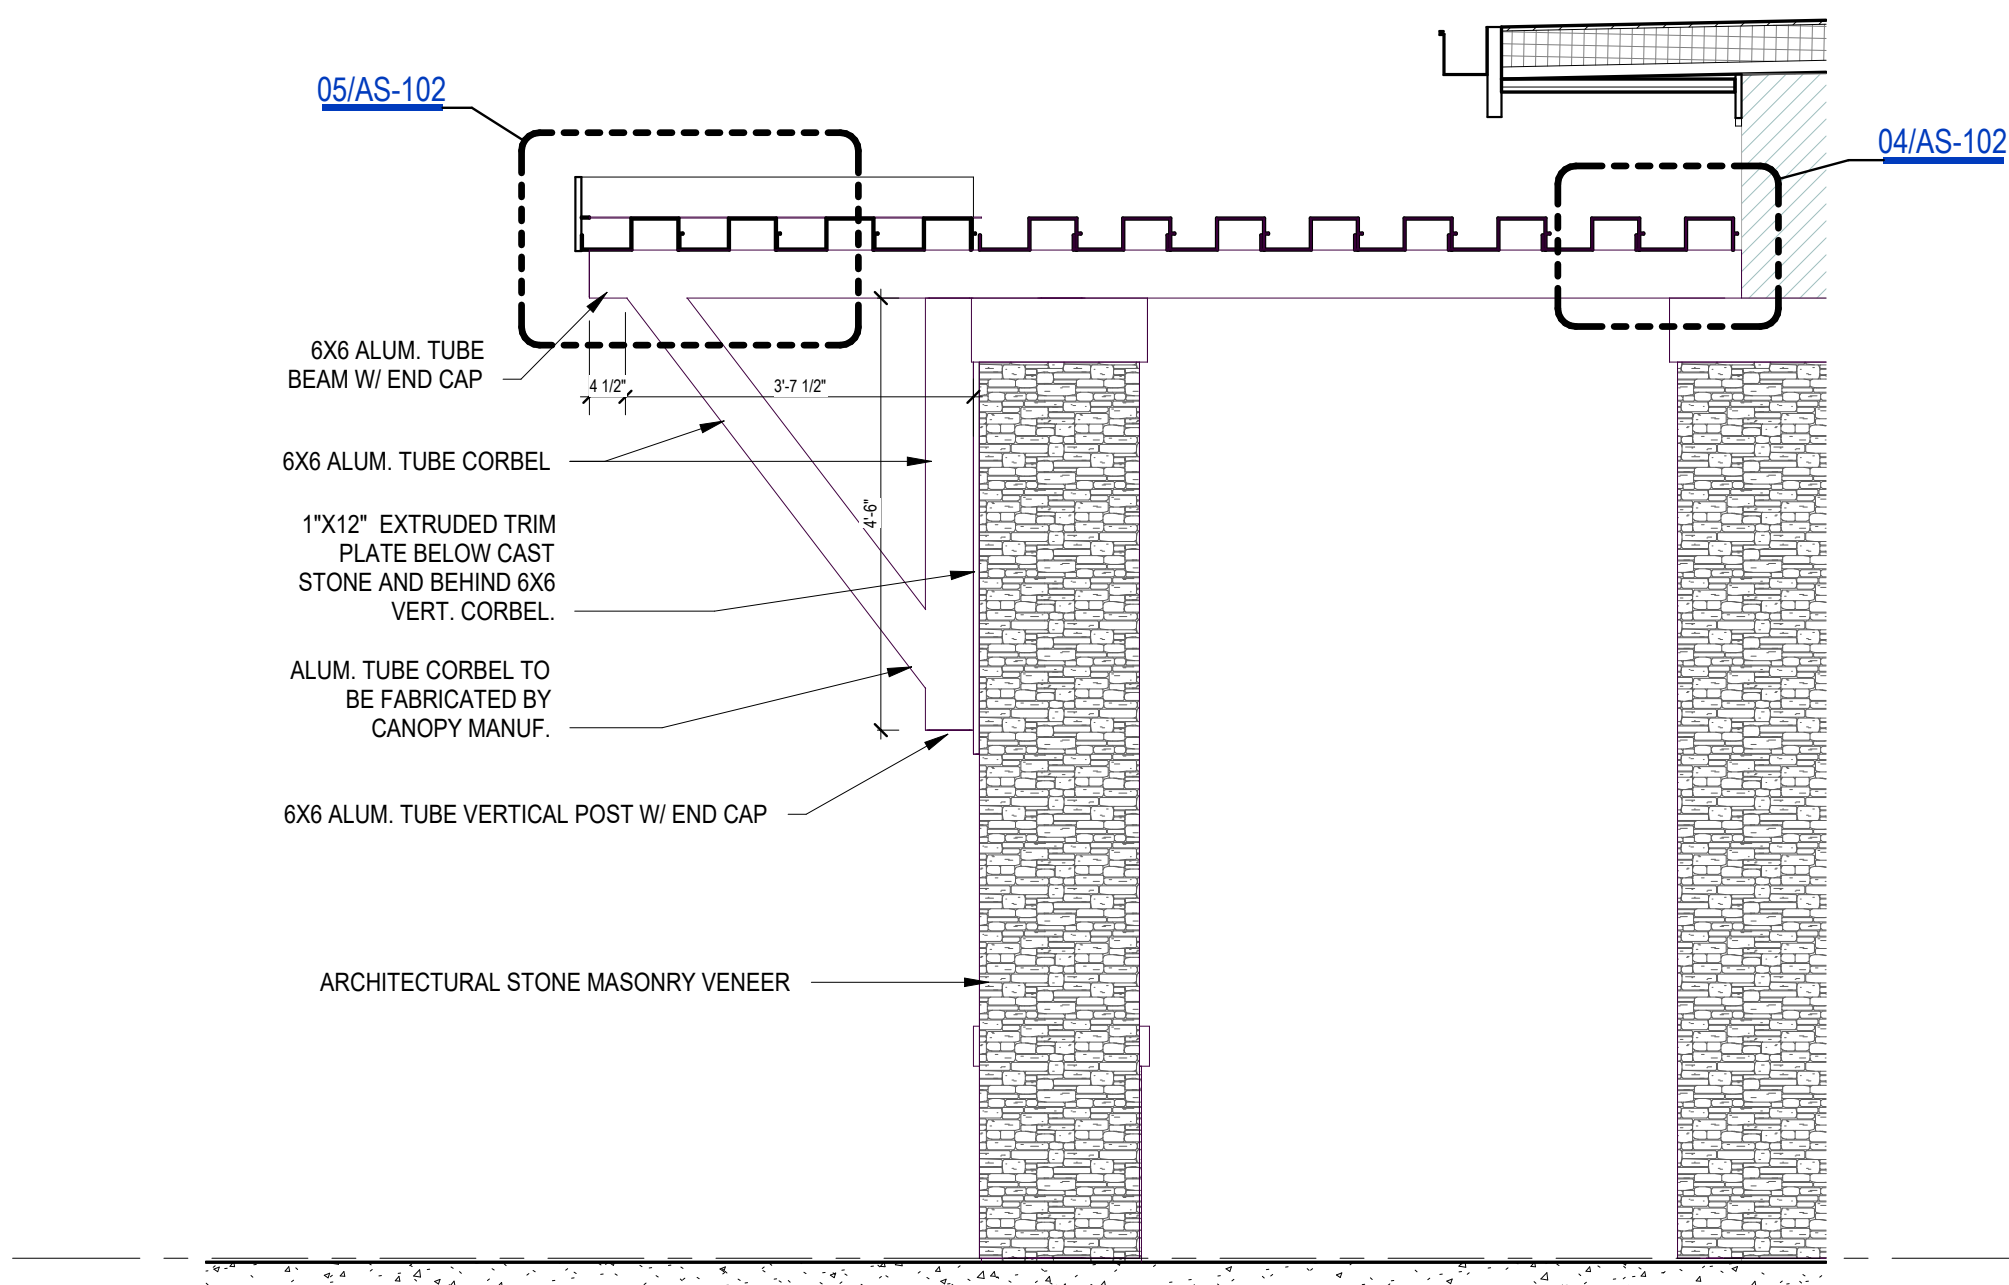



06 WALKWAY CANOPY AT ENTRANCE
1/2" = 1'-0"

05 ALUMINUM CANOPY DETAIL
1 1/2" = 1'-0"

04 ALUMINUM CANOPY DETAIL AT WALL
1 1/2" = 1'-0"


03 FOOTING DETAIL AT WET COLUMN DRAINAGE
1 1/2" = 1'-0"

NOTE: DESIGN OF PRE -MANUFACTURED ALUMINUM COVERED WALKWAY SYSTEM AND FOOTING/ FOUNDATION IS A DELEGATED DESIGN BY THE ALUMINUM CANOPY MANUFACTURER. PROVIDE SIGNED & SEALED SHOP DWGS. FOR REVIEW, TYP.

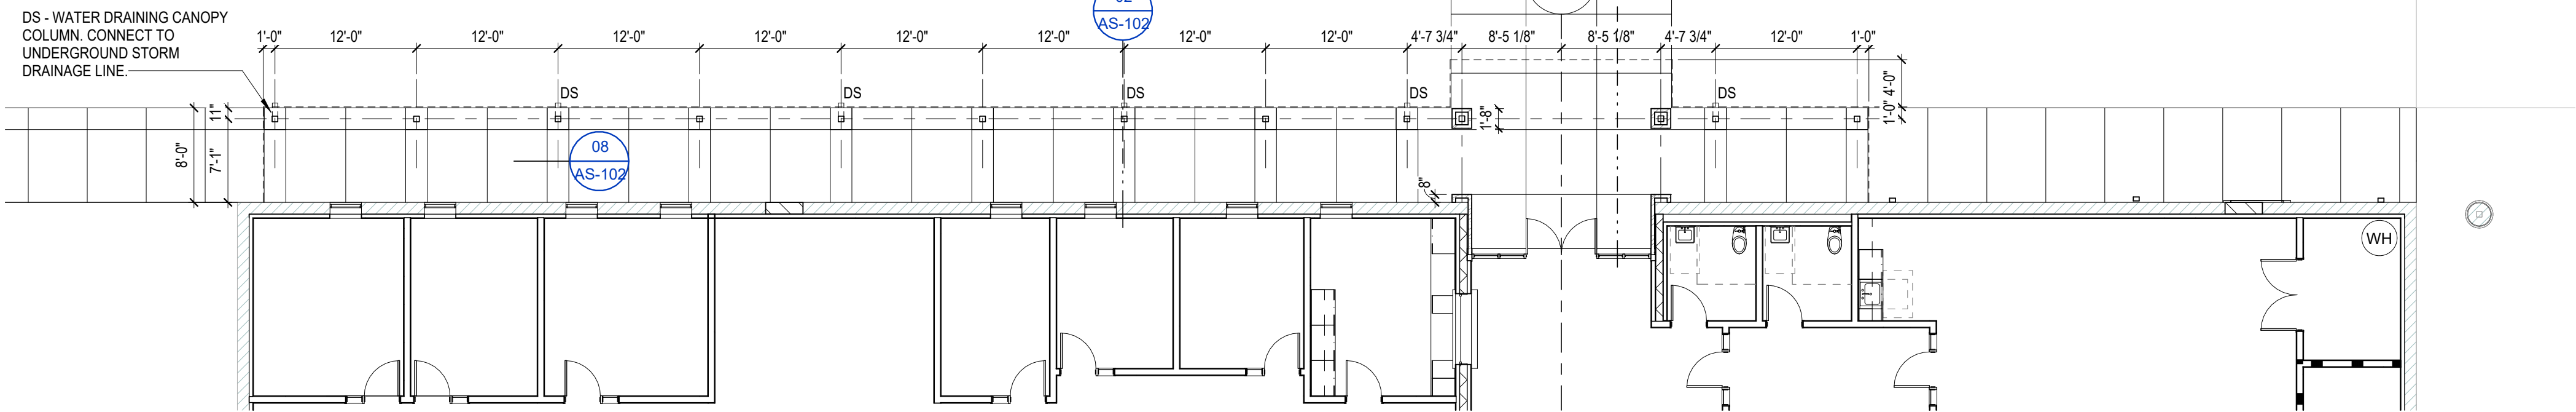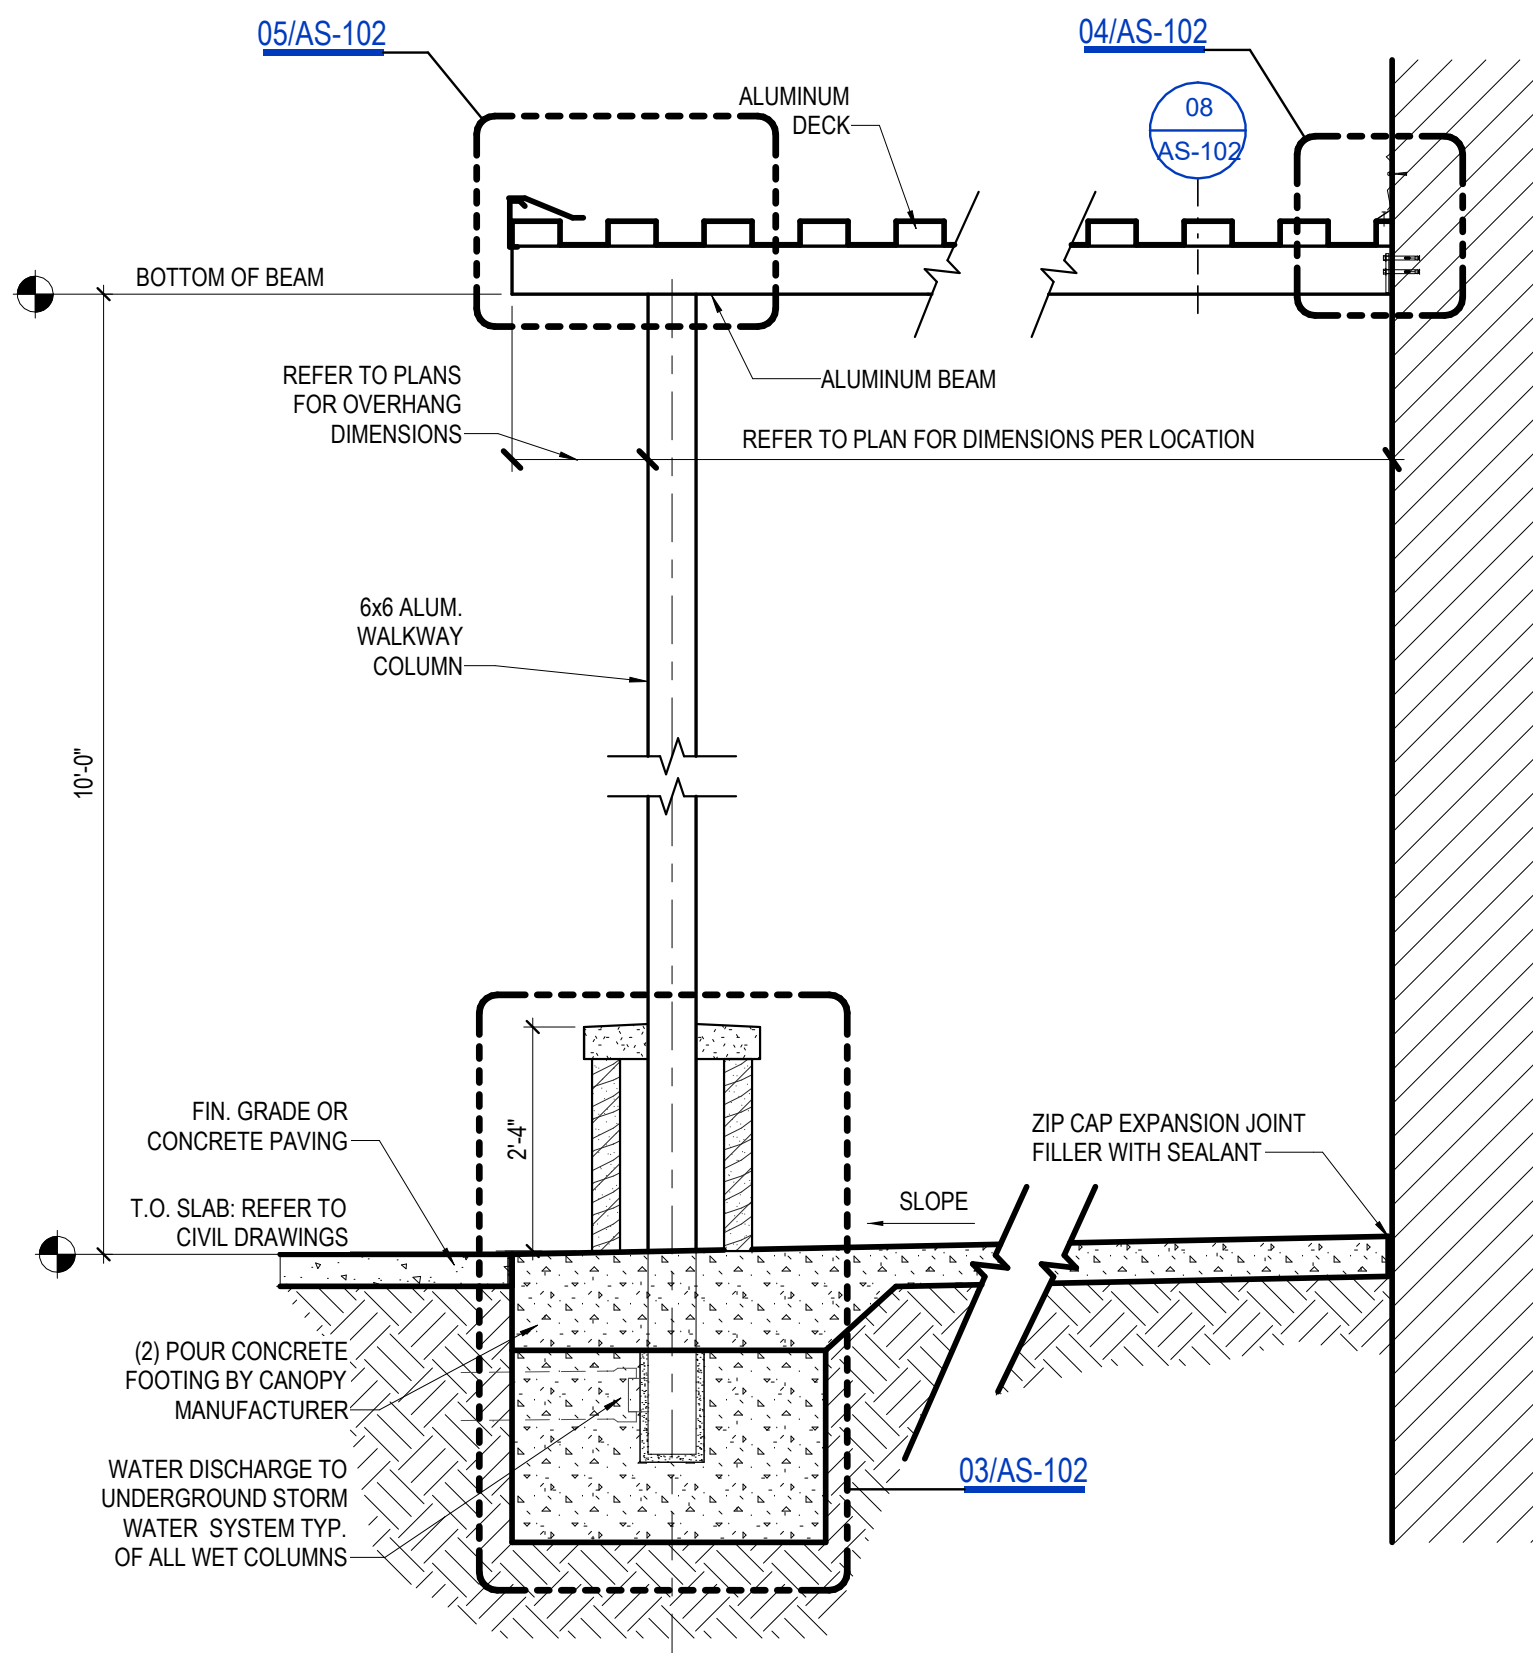

02 WALKWAY CANOPY SECTION AT BUILDING
1/2" = 1'-0"

01 WALKWAY CANOPY SITE PLAN
1" = 10'-0"

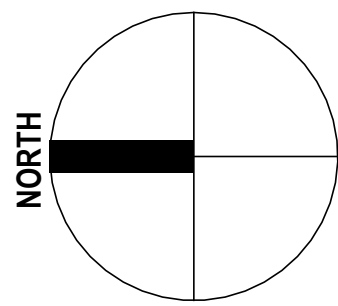

CLIENT		
HENRY COUNTY SCHOOLS		
DATE	PROJECT NUMBER	
06 / 18 / 2026	250306	
DRAWING HISTORY		
No.	Description	Date
CHECKED BY: RV		
DRAWN BY: KW		