




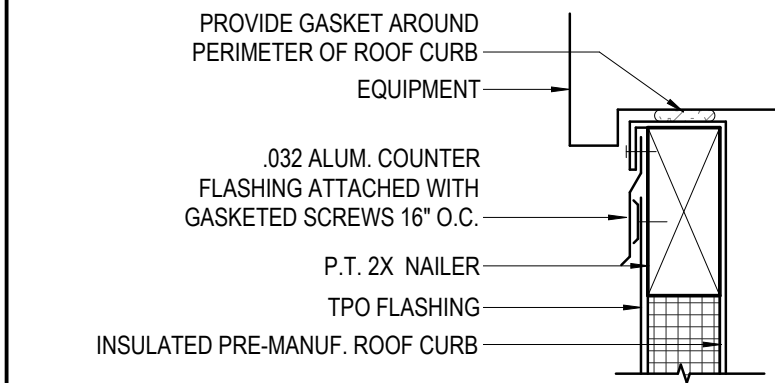


07 EQUIPMENT CURB DETAIL  
3" = 1'-0"

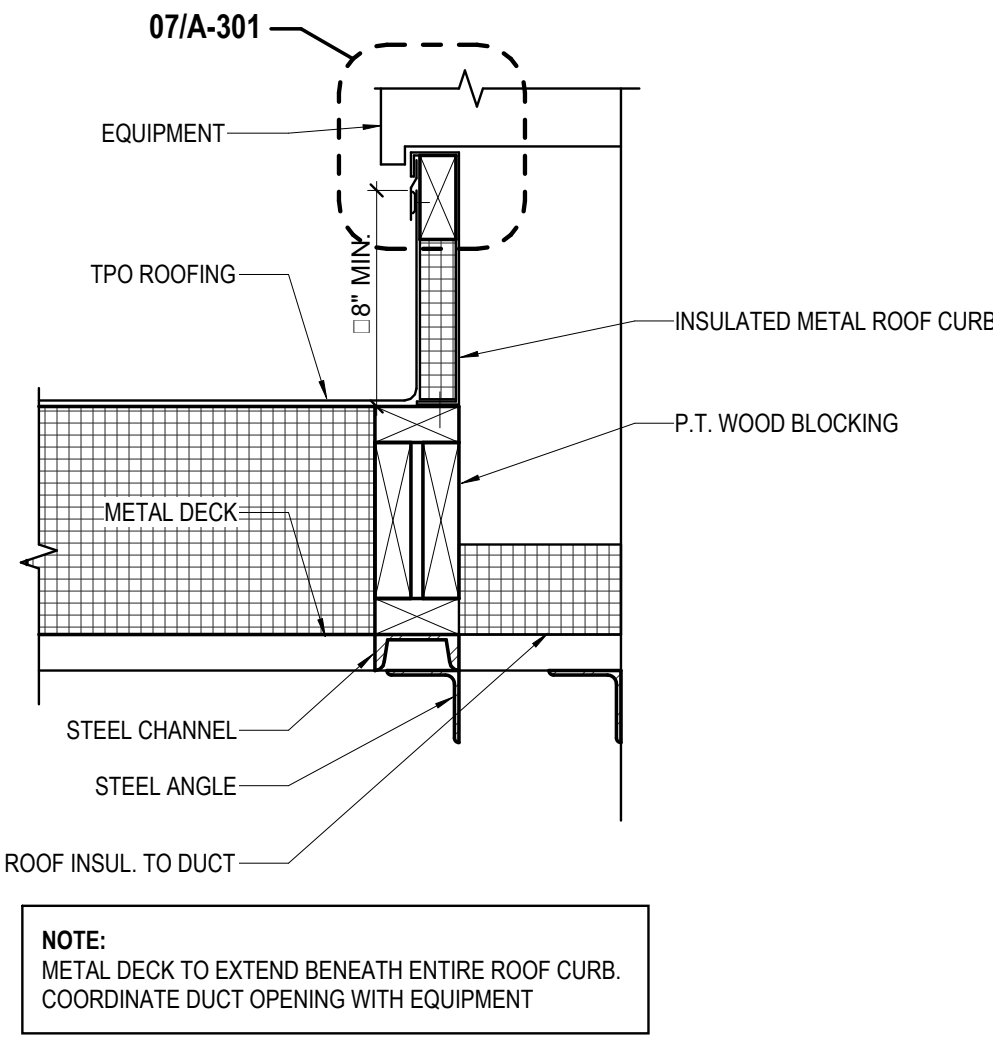


06 EQUIPMENT CURB  
1 1/2" = 1'-0"

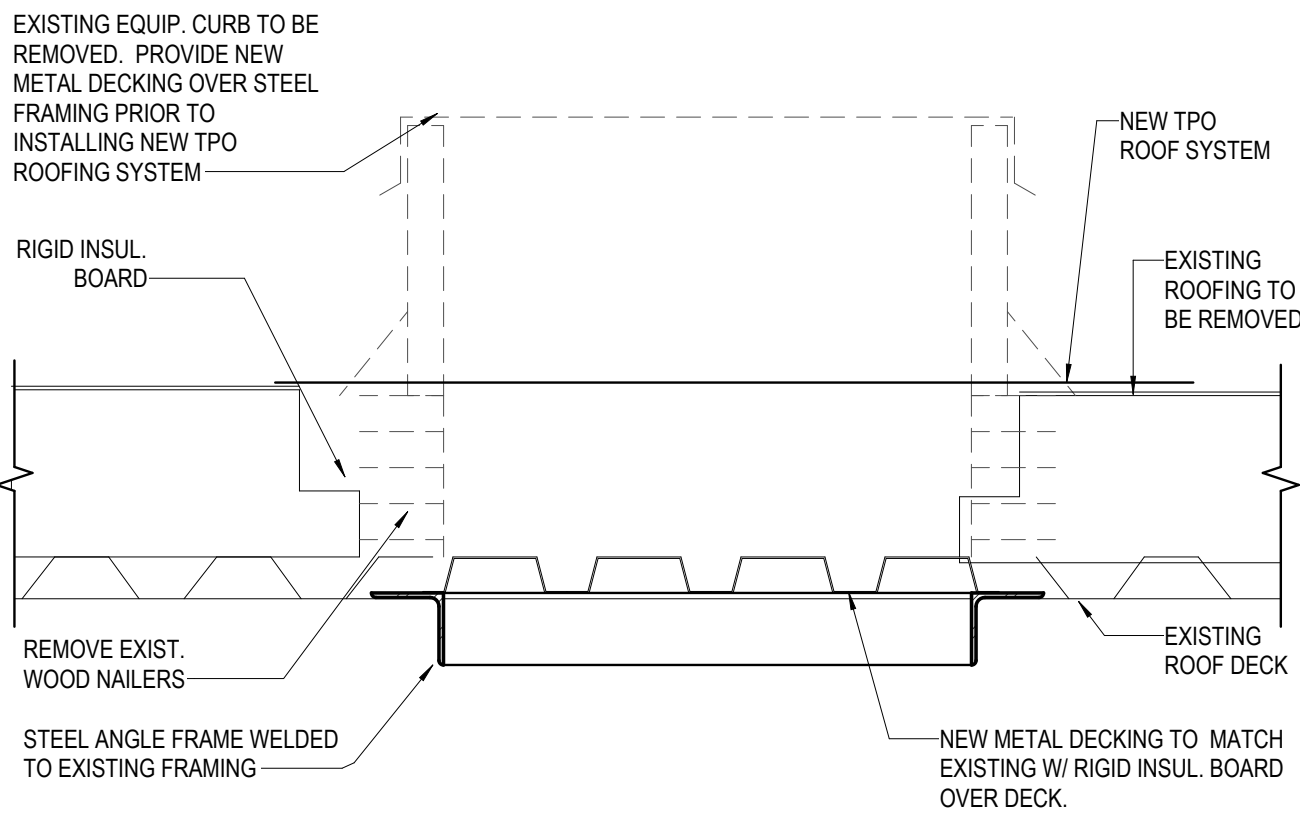

05 ROOF INFILL DETAIL  
1 1/2" = 1'-0"

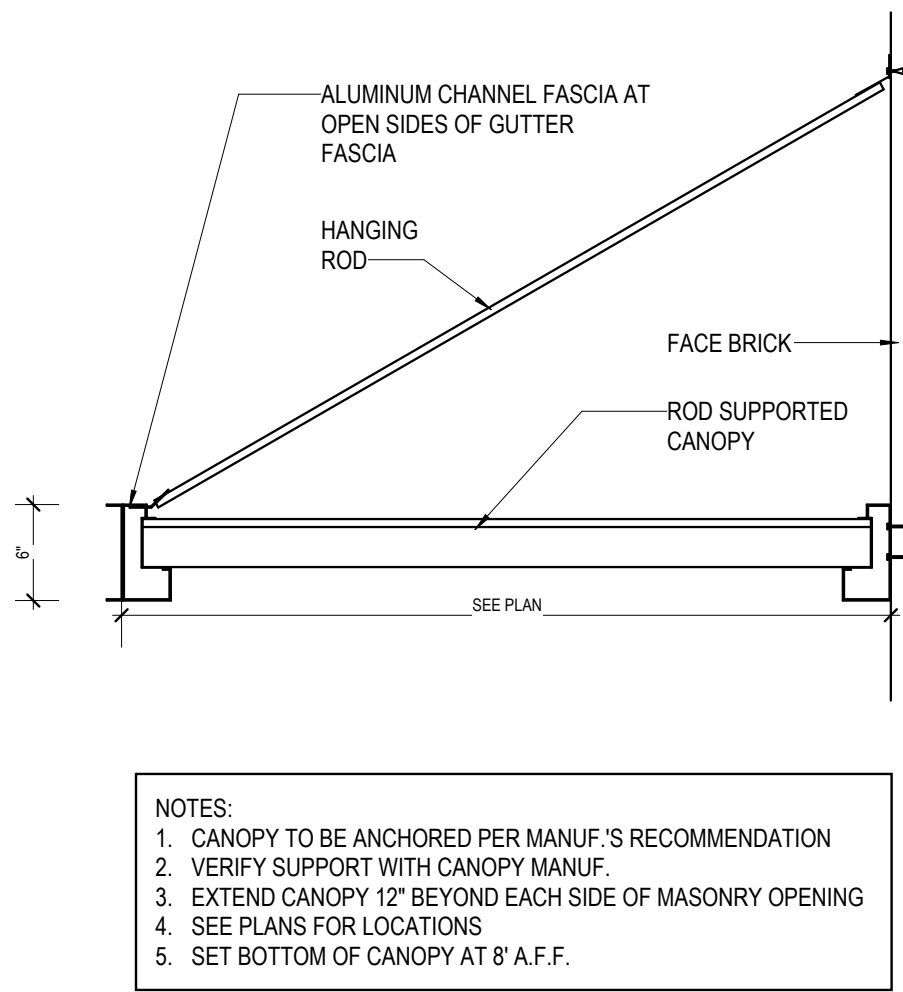


04 TYP. ROD SUPPORTED CANOPY  
1" = 1'-0"

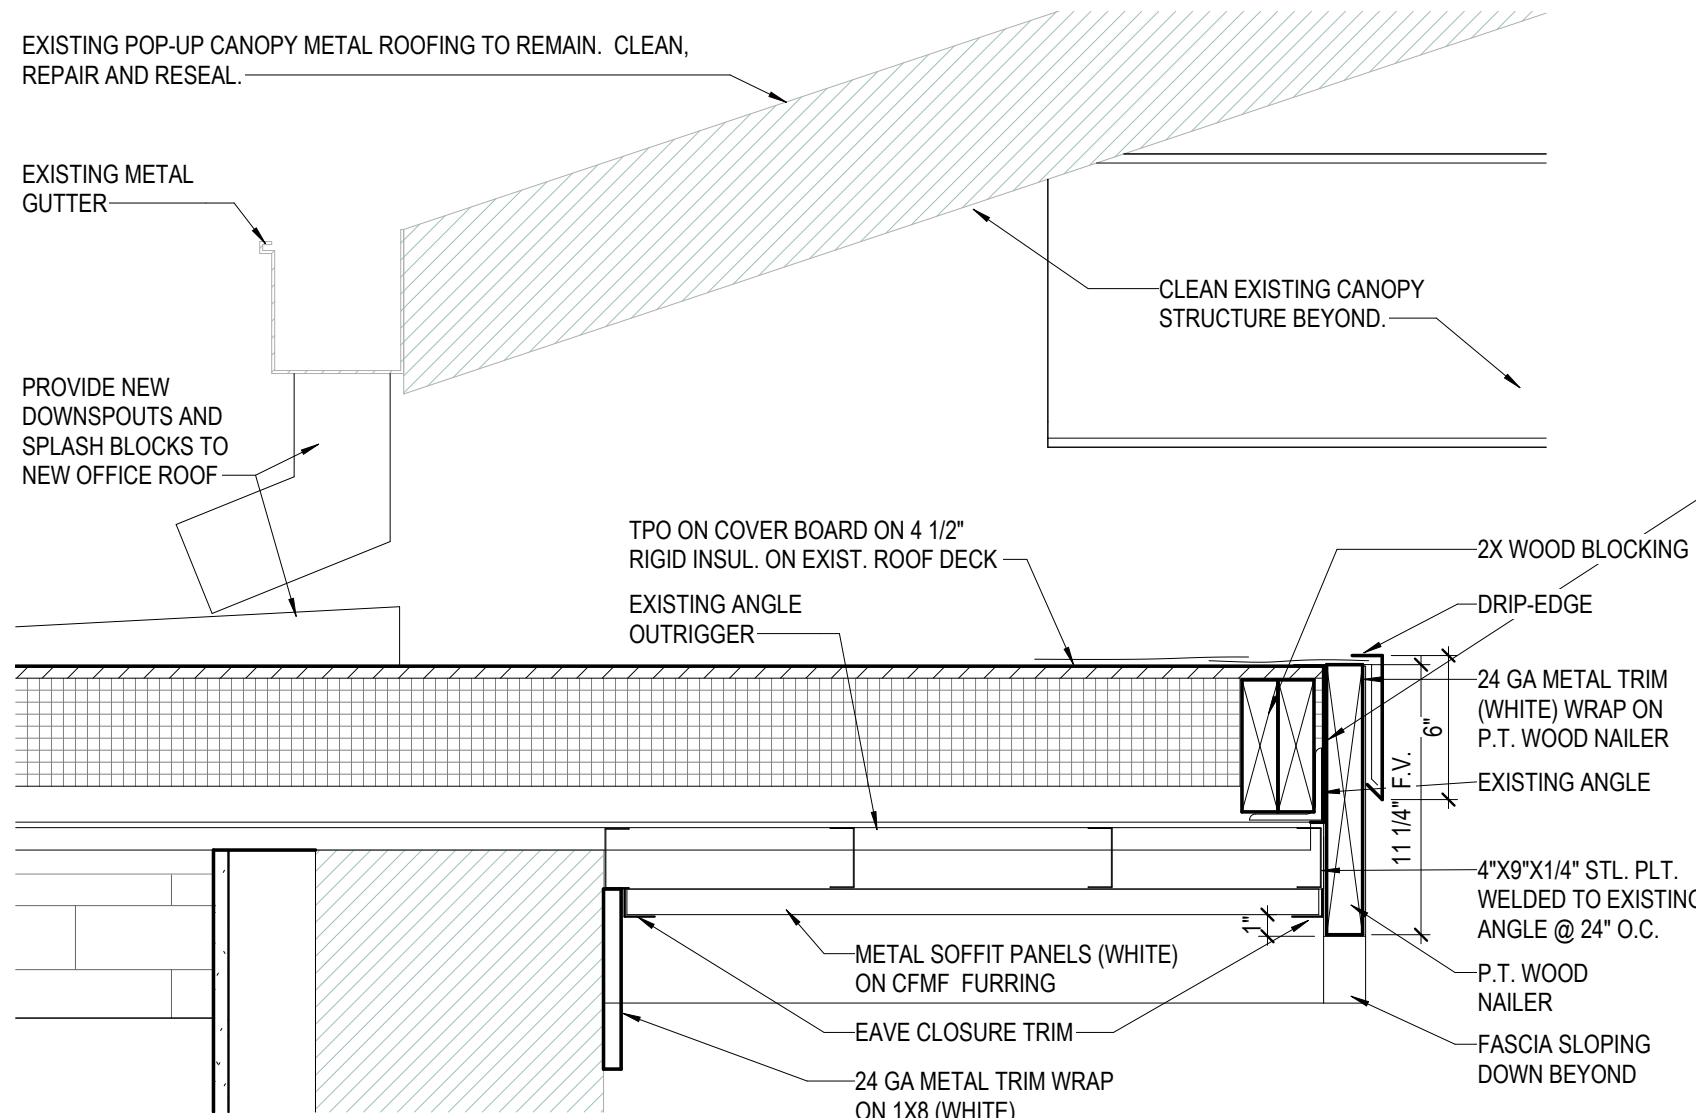

03 ROOF DETAIL  
1 1/2" = 1'-0"


ROOF LEGEND

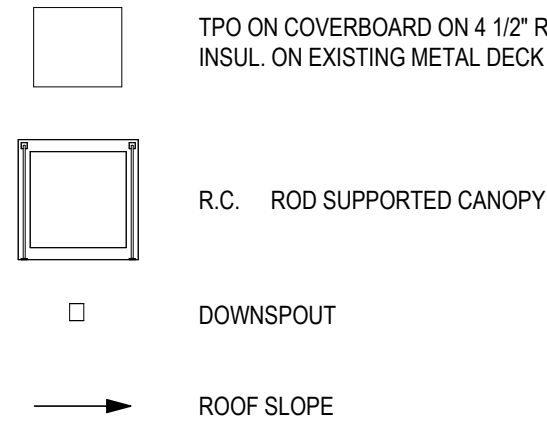


ROOF PLAN GENERAL NOTES

- EXISTING METAL ROOF TO REMAIN INTACT AT POP-UP CANOPY. CLEAN EXISTING ROOFING AND CANOPY STRUCTURE. VERIFY THE INTEGRITY OF EXISTING METAL ROOF FASTENERS, RESEAL AND REPAIR AS REQUIRED.
- PROVIDE CRICKETS WHERE REQUIRED AT ROOF EQUIPMENT.
- ALL ROOF PENETRATIONS ARE NOT SHOWN ON ROOF PLAN. REFER TO MECHANICAL AND PLUMBING DRAWINGS FOR ADDITIONAL EQUIPMENT, ROOF PENETRATIONS, ETC.
- PROVIDE SPLASH PANS AT ALL DOWNSPOUTS EMPTYING ON ROOFS BELOW.

02 ROOF DETAIL  
1 1/2" = 1'-0"

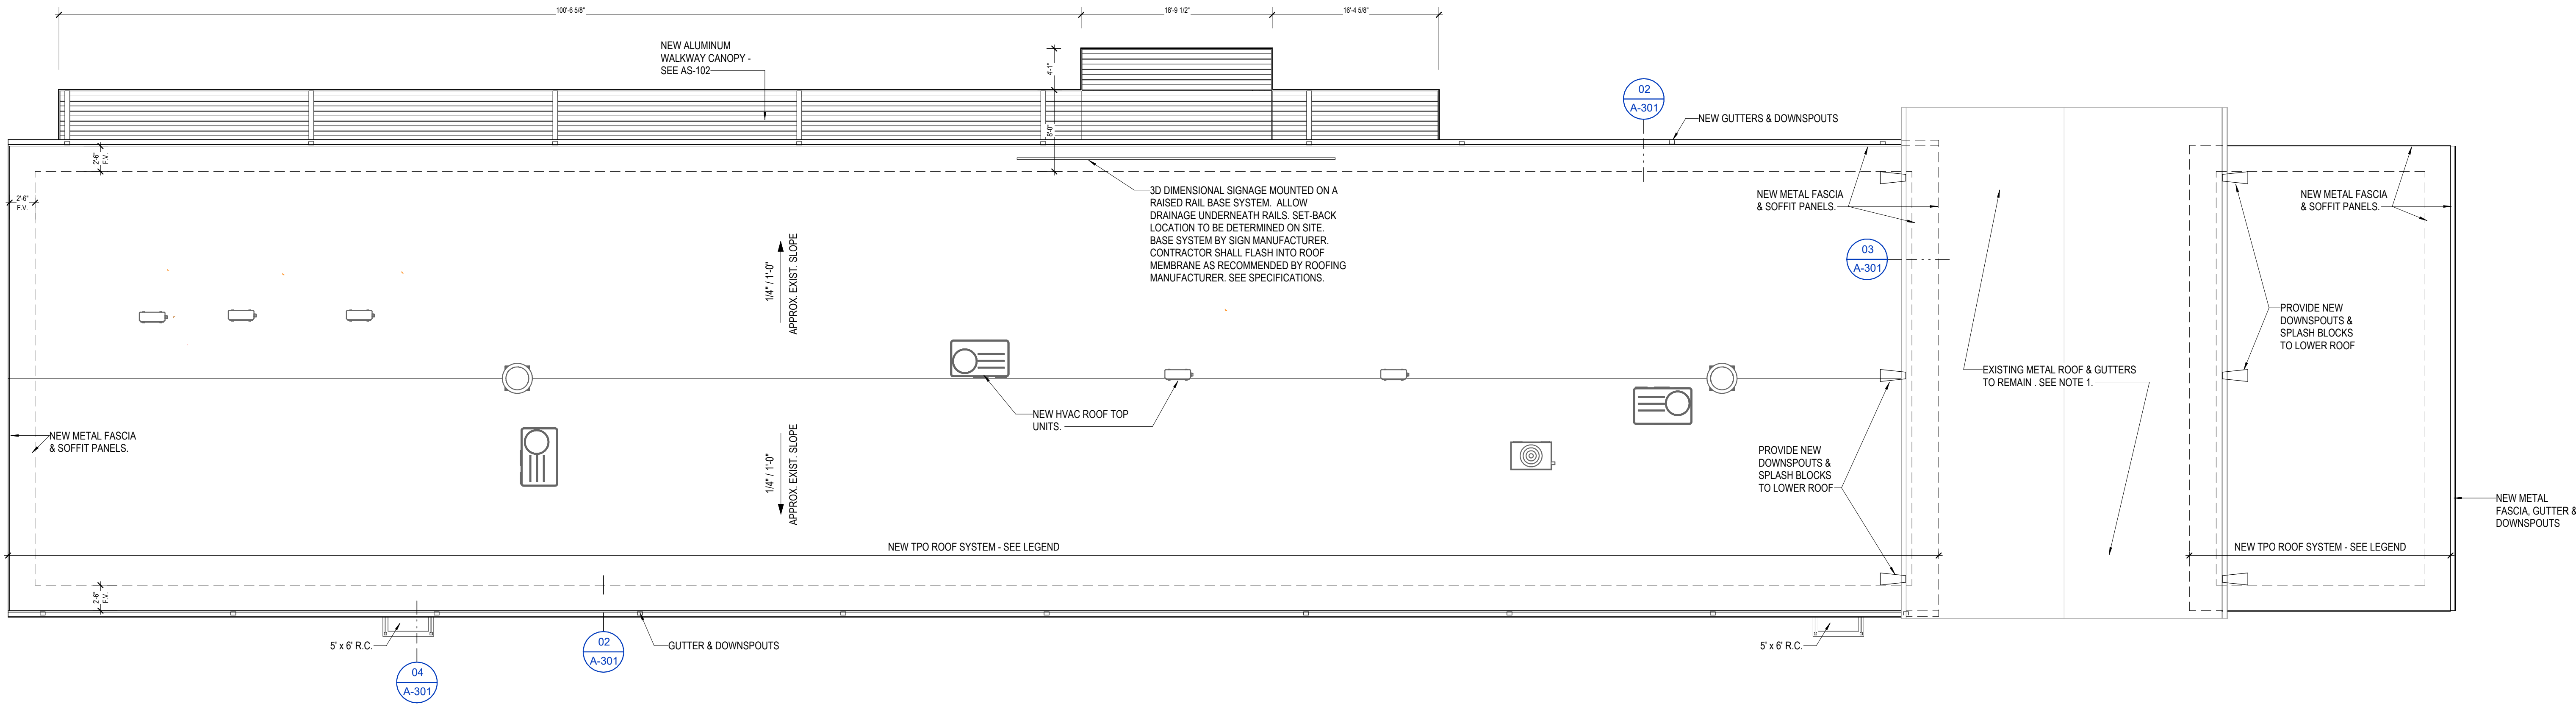

01 ROOF PLAN  
1/8" = 1'-0"

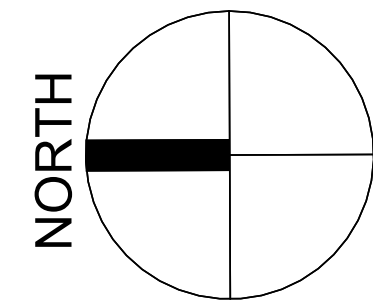

|                      |                |      |
|----------------------|----------------|------|
| CLIENT               |                |      |
| HENRY COUNTY SCHOOLS |                |      |
| DATE                 | PROJECT NUMBER |      |
| 06 / 18 / 2026       | 250306         |      |
| DRAWING HISTORY      |                |      |
| No.                  | Description    | Date |
|                      |                |      |
|                      |                |      |
| CHECKED BY: RV       |                |      |
| DRAWN BY: KW         |                |      |