



EXTERIOR ELEVATIONS

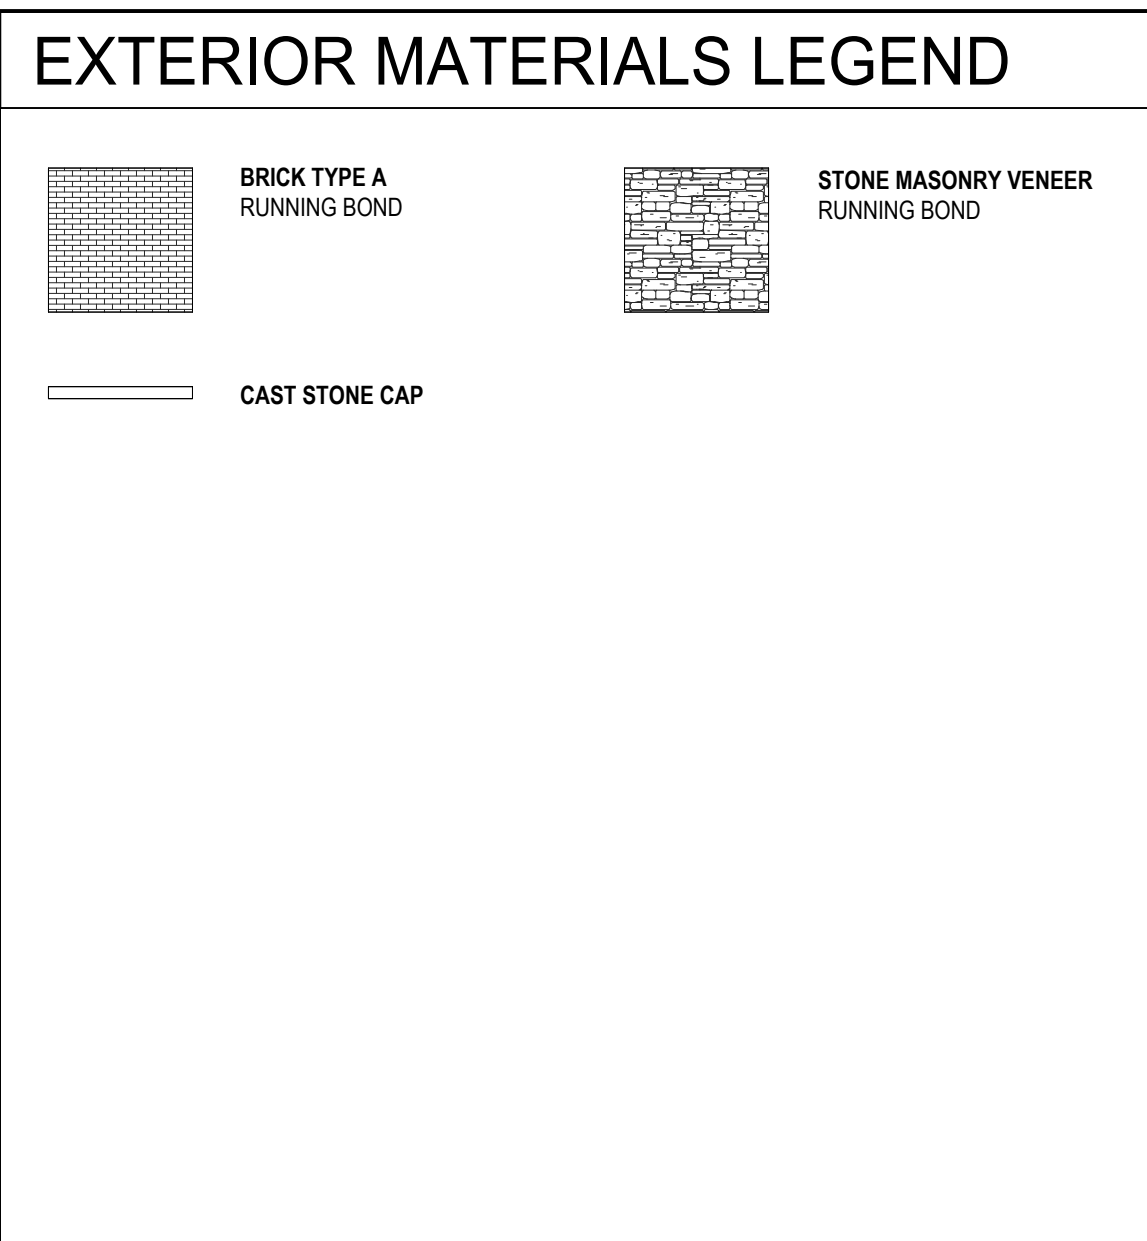


05	ELEVATION LEGEND 1/4" = 1'-0"
----	----------------------------------

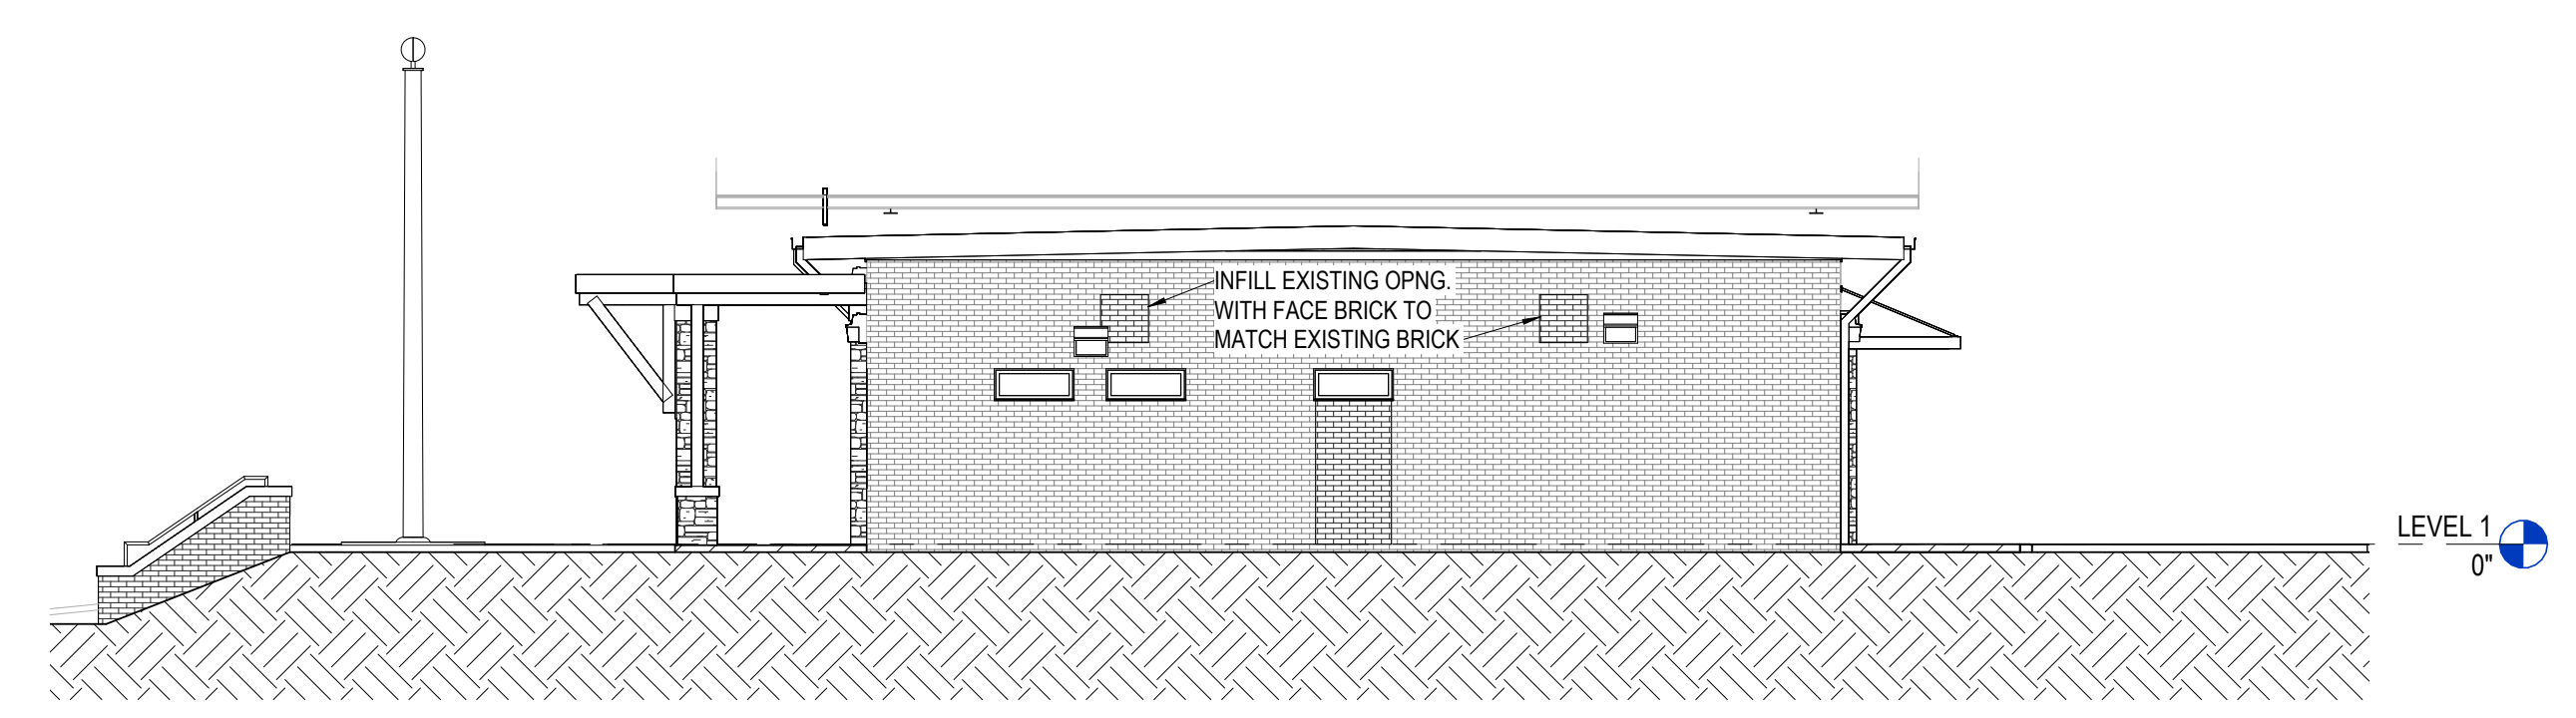


04	ELEVATION 1/8" = 1'-0"
----	---------------------------

03	ELEVATION 1/8" = 1'-0"
----	---------------------------

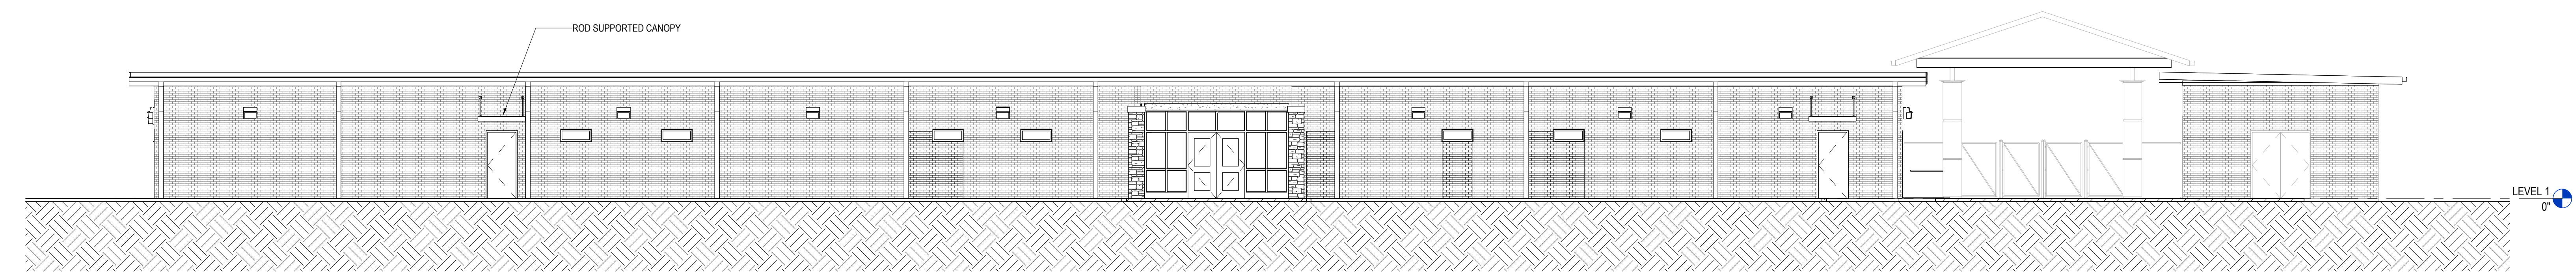

02	ELEVATION 1/8" = 1'-0"
----	---------------------------

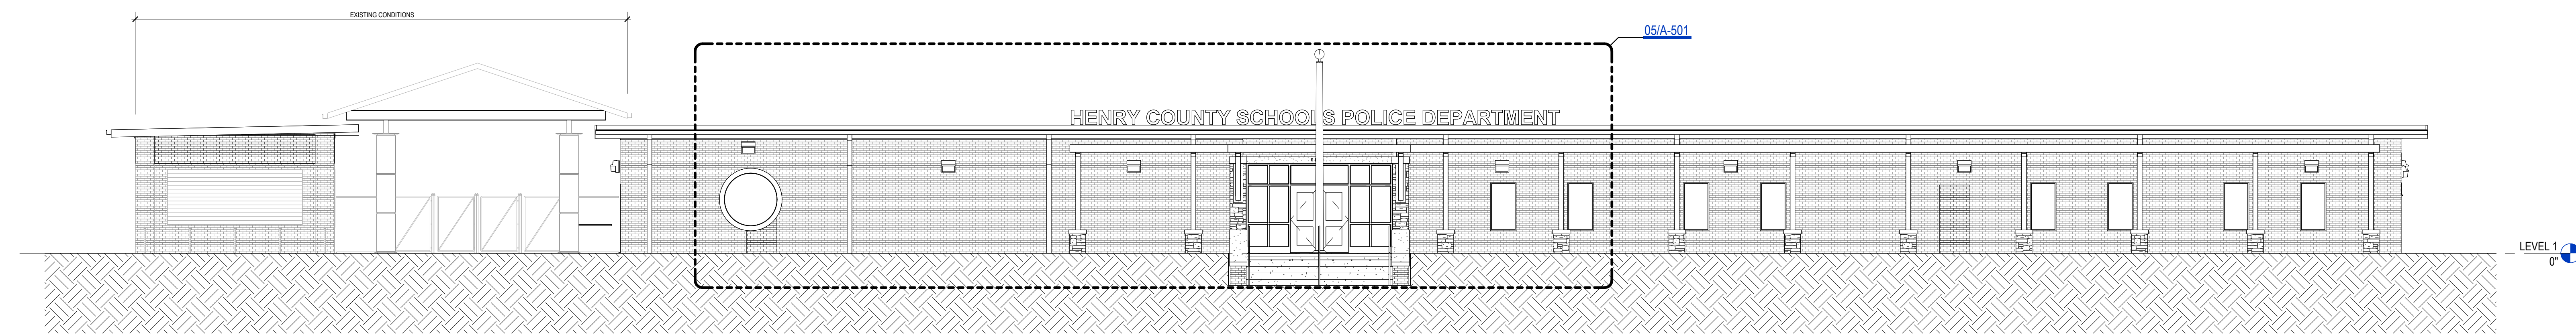

01	ELEVATION 1/8" = 1'-0"
----	---------------------------



NORTH



Architectural Registration No. 9020

CLIENT		
HENRY COUNTY SCHOOLS		
DATE	PROJECT NUMBER	
06 / 18 / 2026	250306	
DRAWING HISTORY		
No.	Description	Date
CHECKED BY: RV		
DRAWN BY: KW		

EXTERIOR ELEVATIONS

A-501