

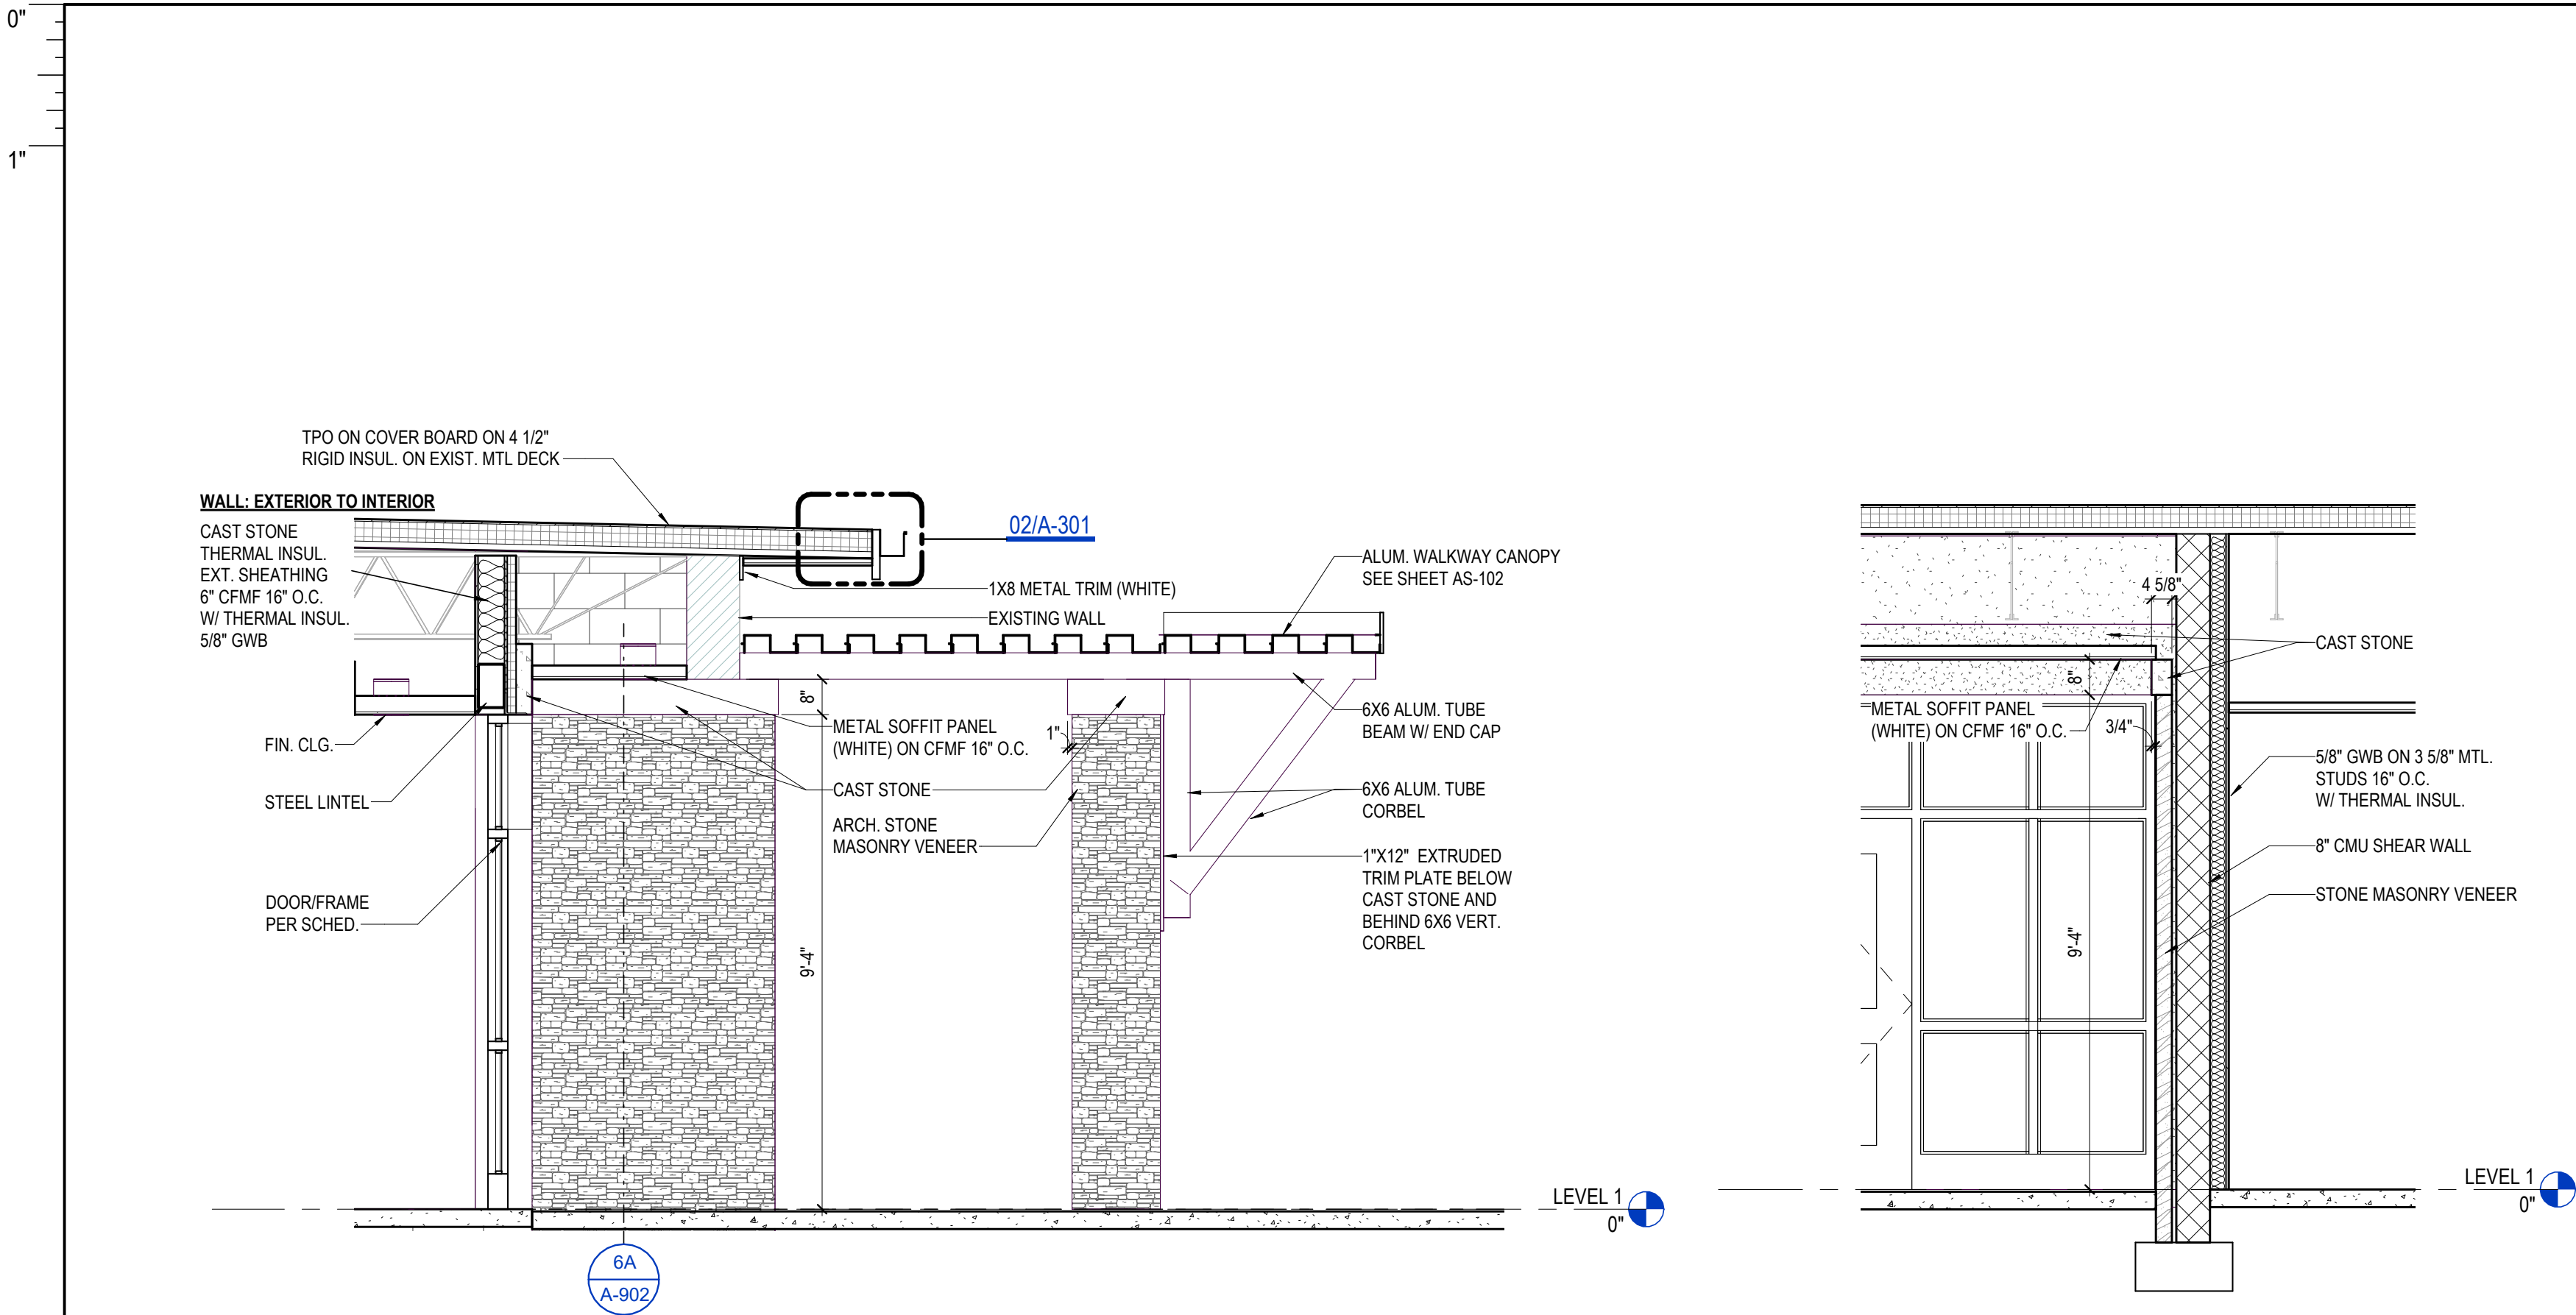
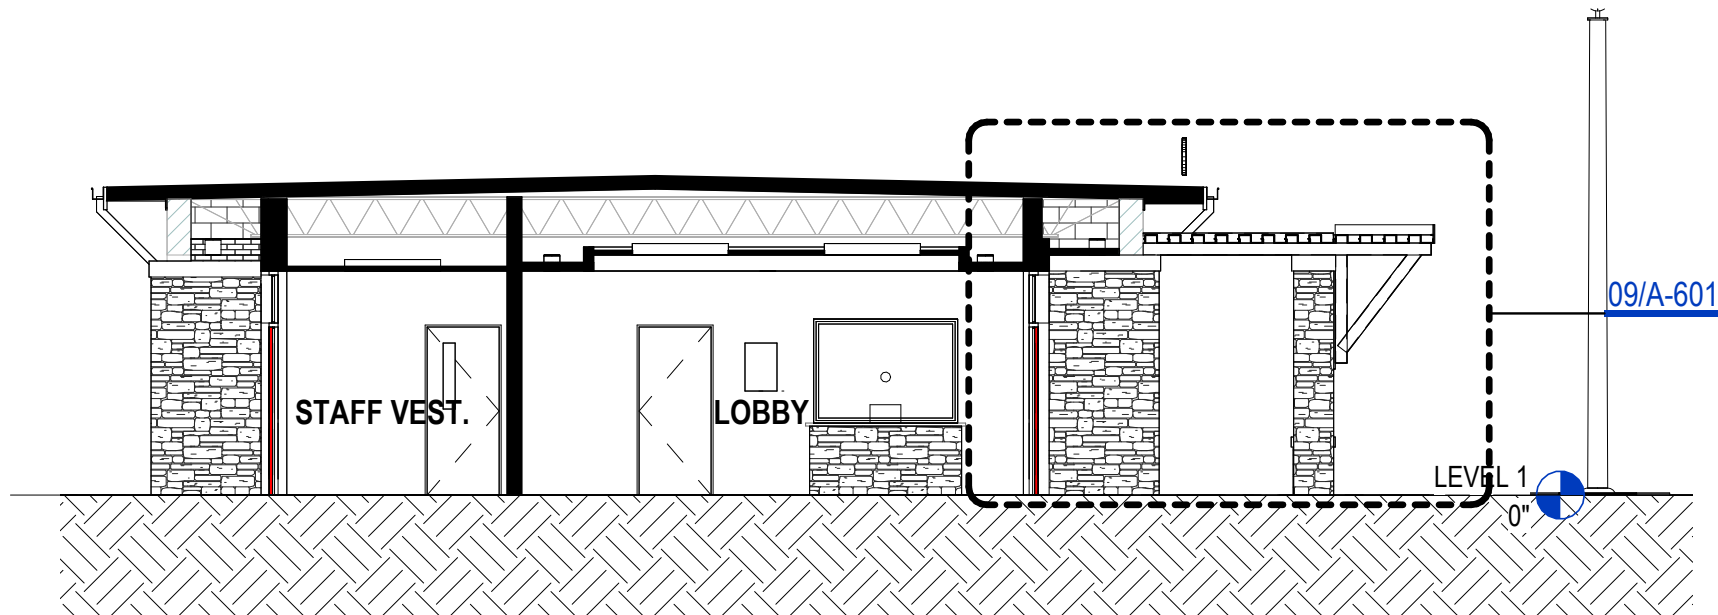
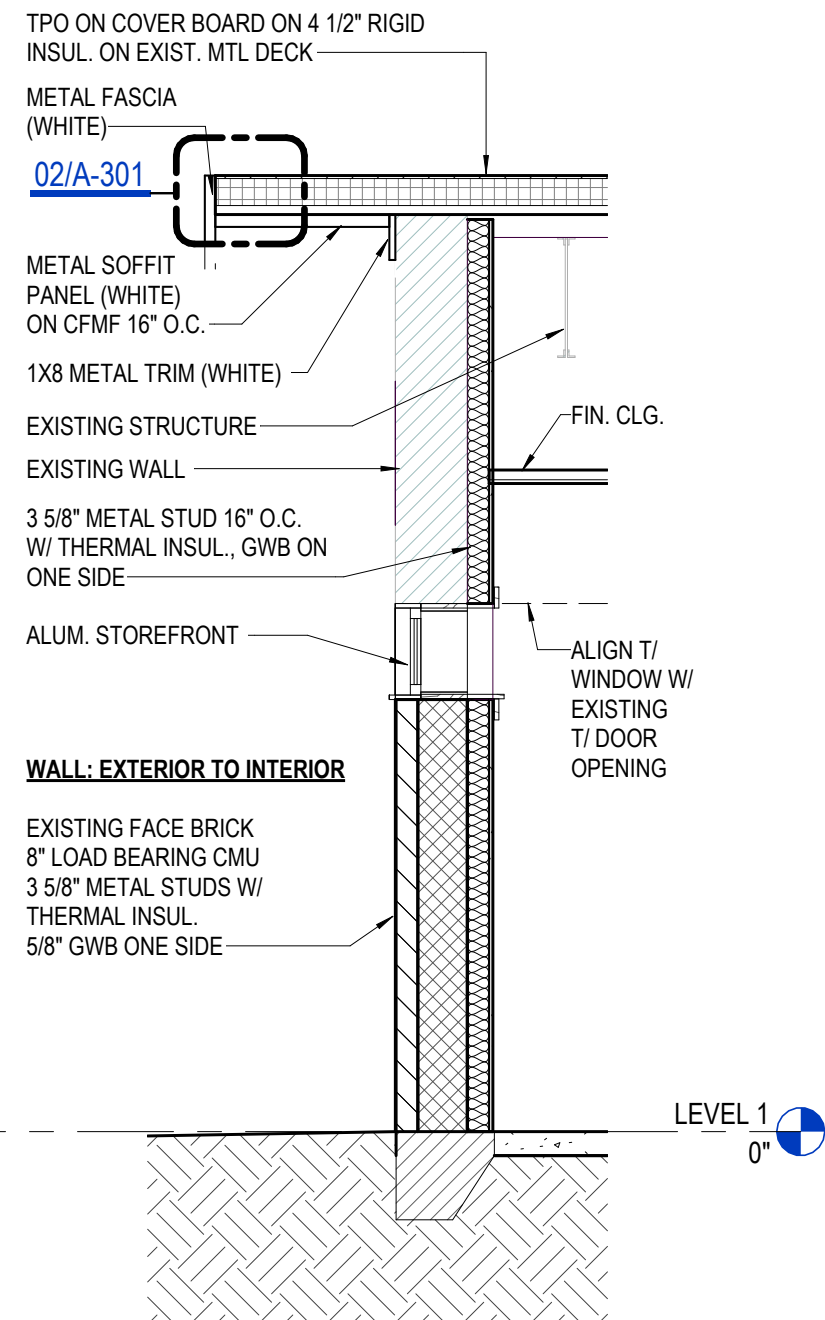
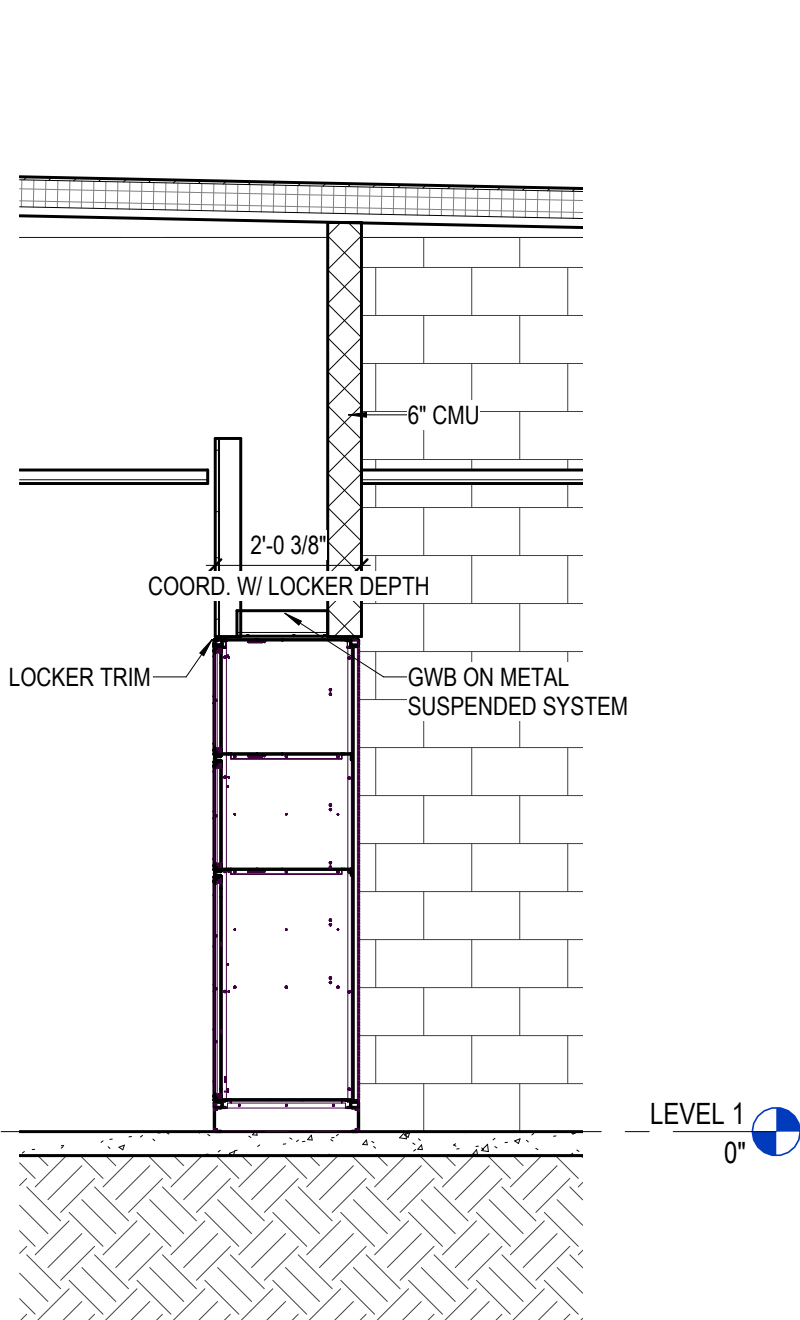


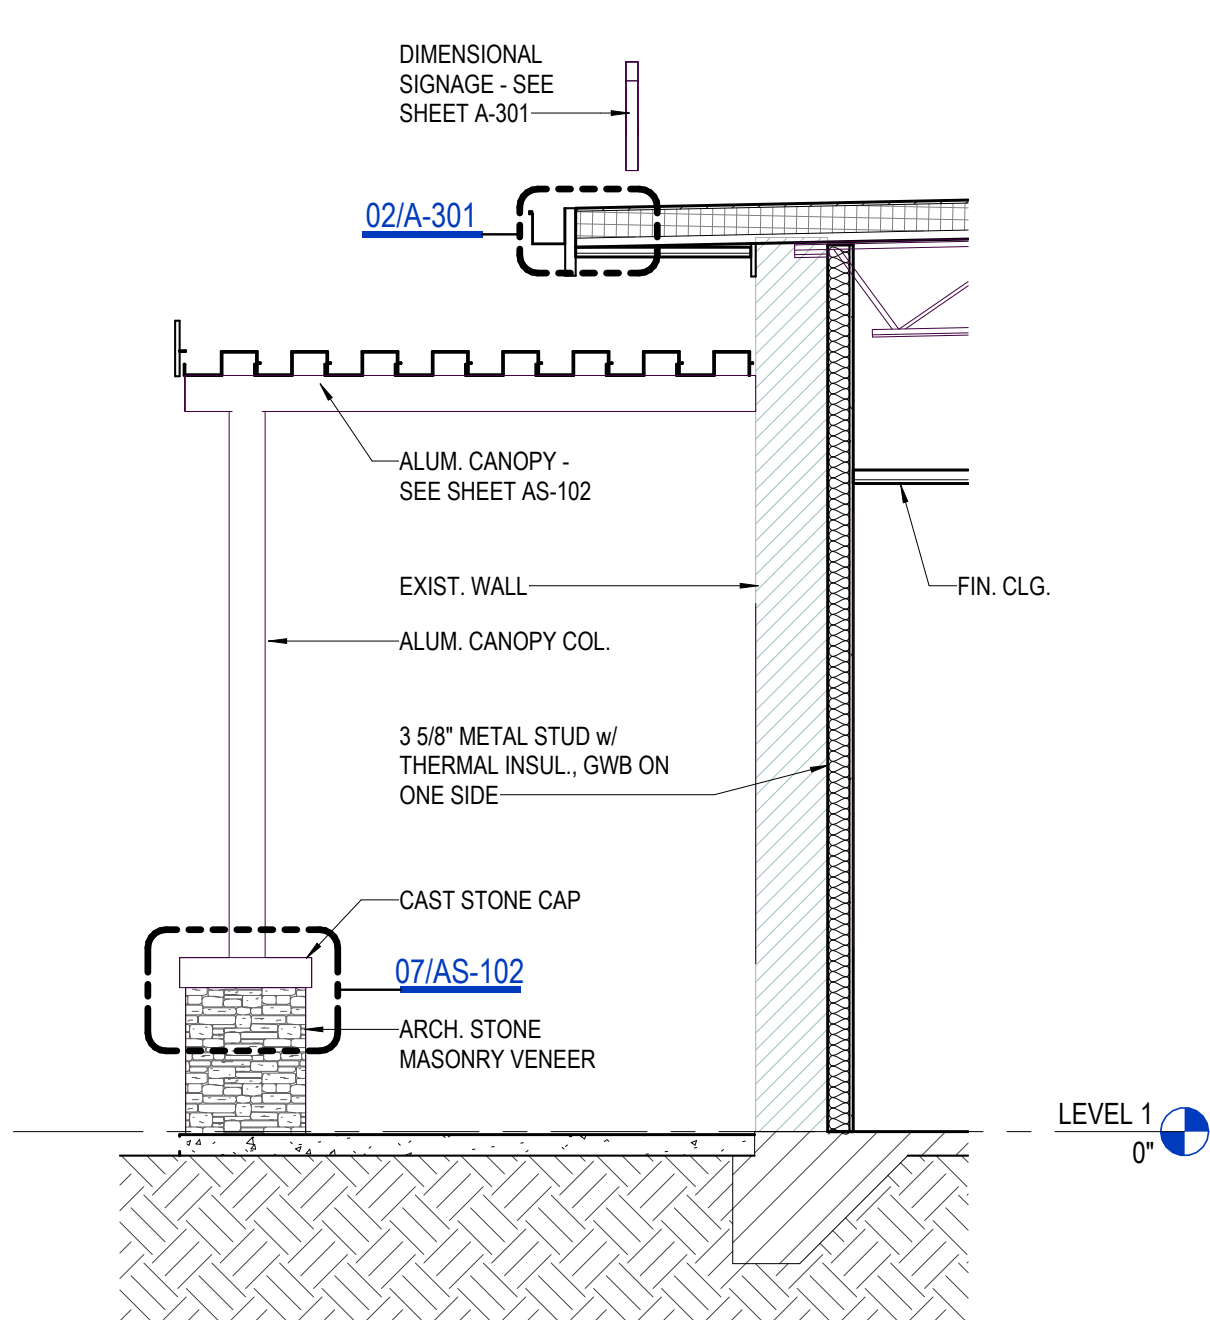

09 WALL SECTION - FRONT ENTRY
3/8" = 1'-0"

08 WALL SECTION
3/8" = 1'-0"

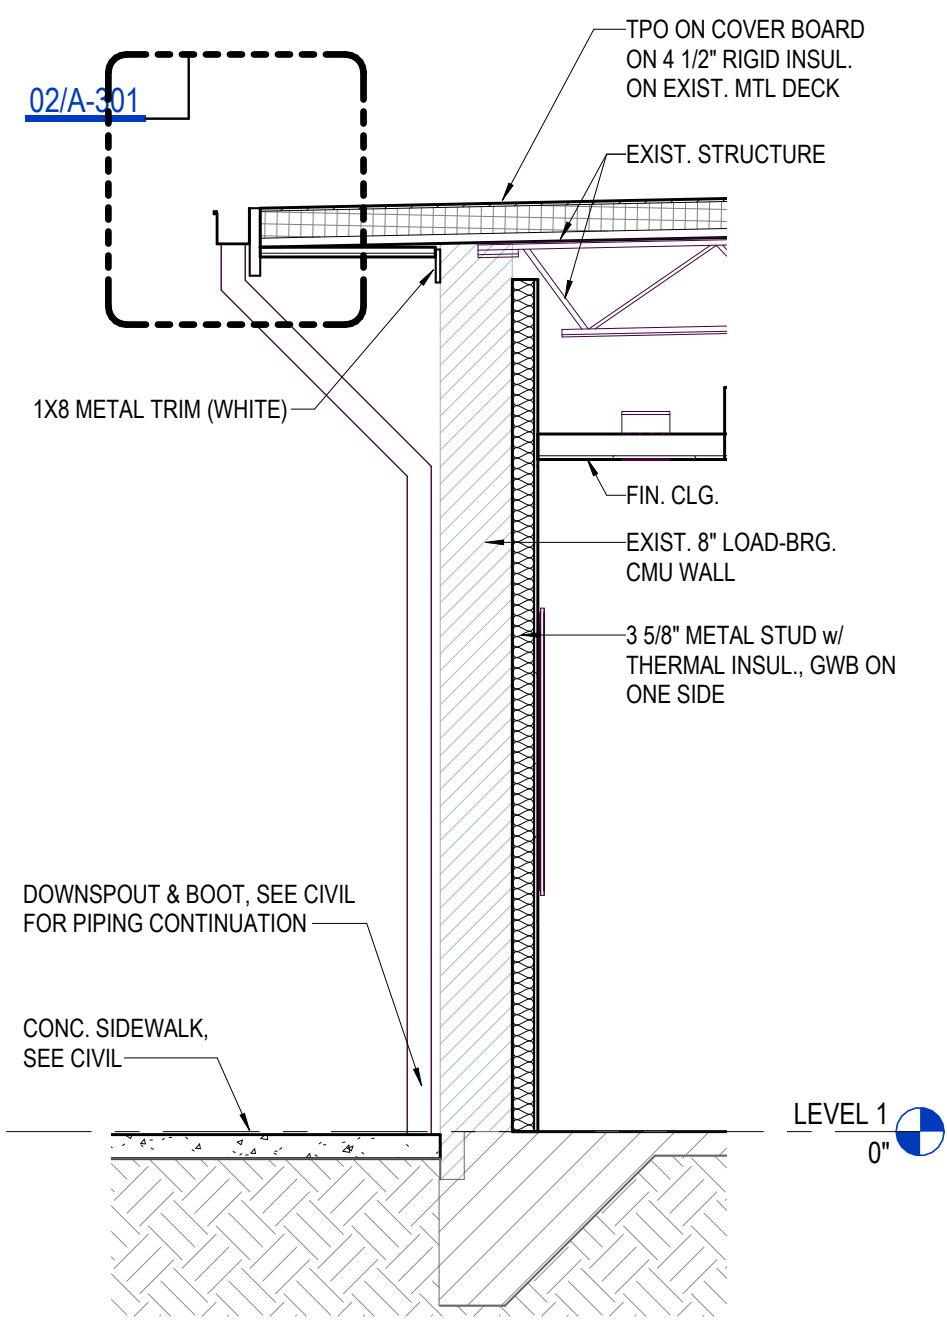



07 WALL SECTION
3/8" = 1'-0"

06 WALL SECTION
3/8" = 1'-0"

05 WALL SECTION
3/8" = 1'-0"


04 WALL SECTION
3/8" = 1'-0"

03 BUILDING SECTION
1/8" = 1'-0"

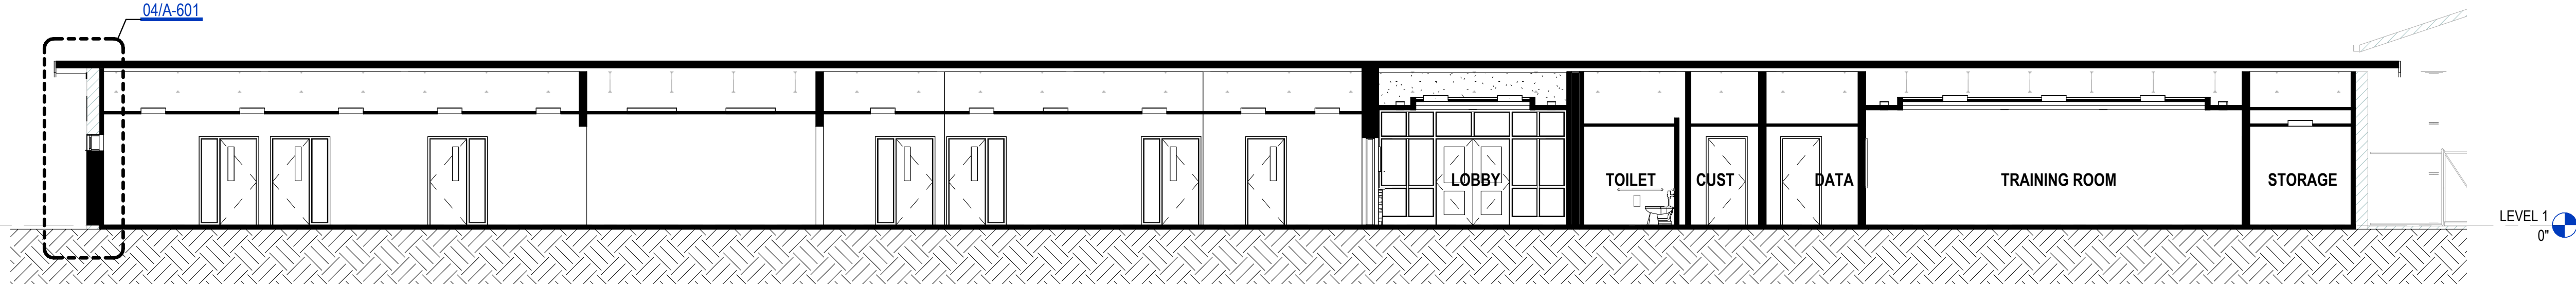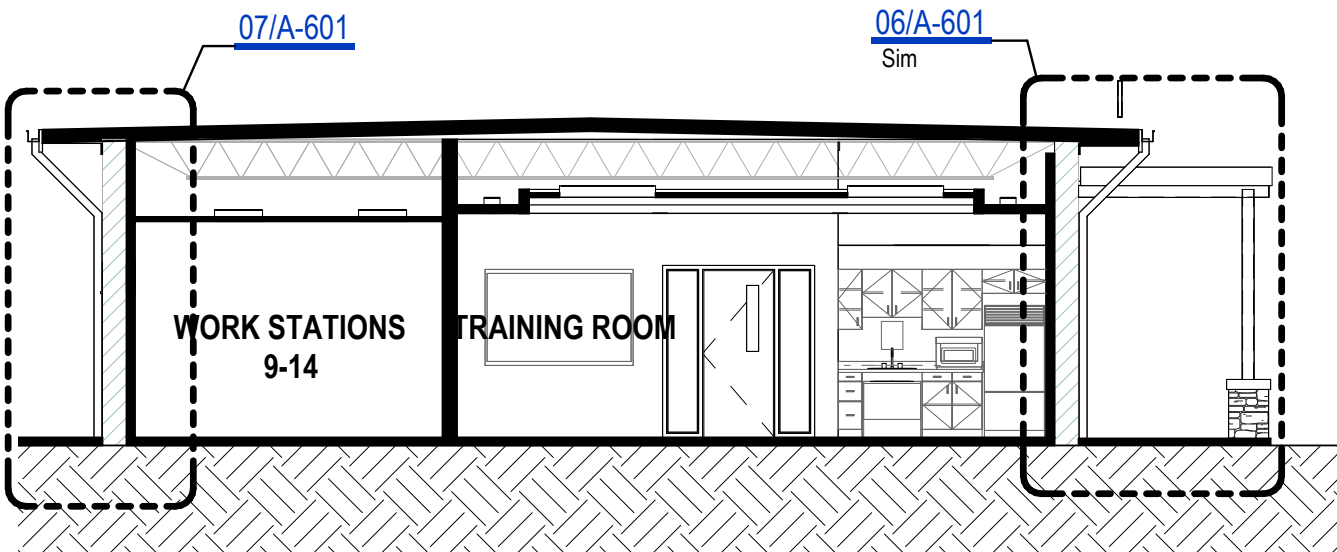

02 BUILDING SECTION
1/8" = 1'-0"

01 BUILDING SECTION
1/8" = 1'-0"

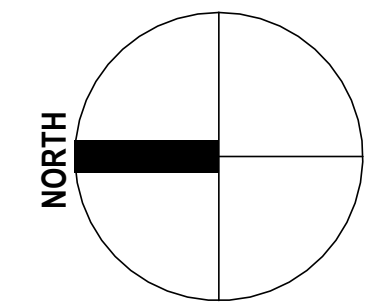

Architectural Registration No. 9020

CLIENT		
HENRY COUNTY SCHOOLS		
DATE	PROJECT NUMBER	
06 / 18 / 2026	250306	
DRAWING HISTORY		
No.	Description	Date
CHECKED BY: RV		
DRAWN BY: JH		