




0'
1'

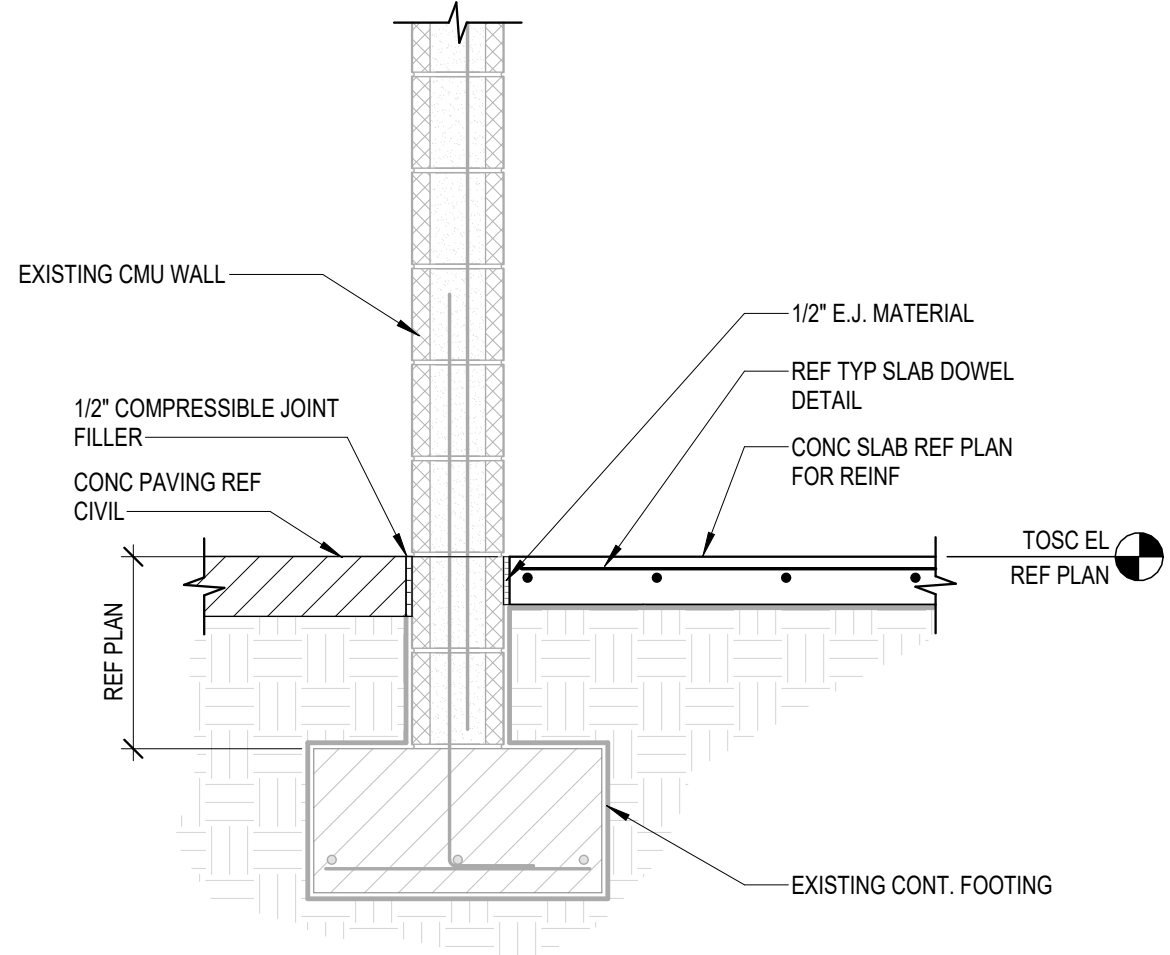


1 FOUNDATION TO EXISTING WALL SECTION
3/4" = 1'-0"

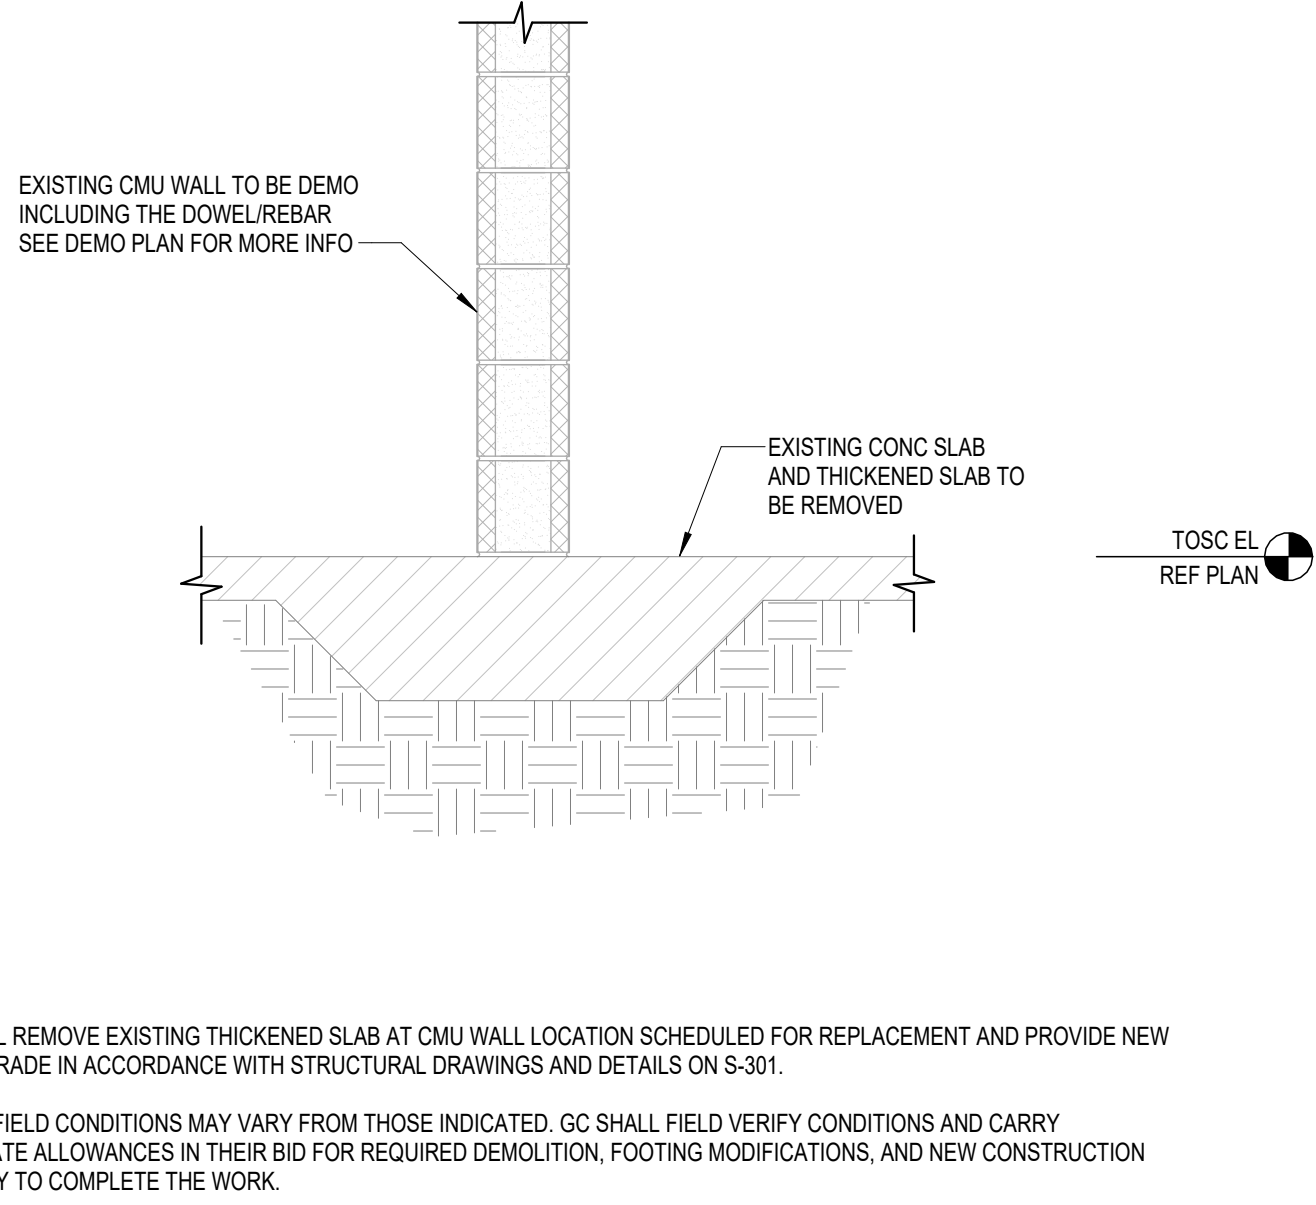


2 EXISTING INT. WALL ON THICKENED SLAB
3/4" = 1'-0"

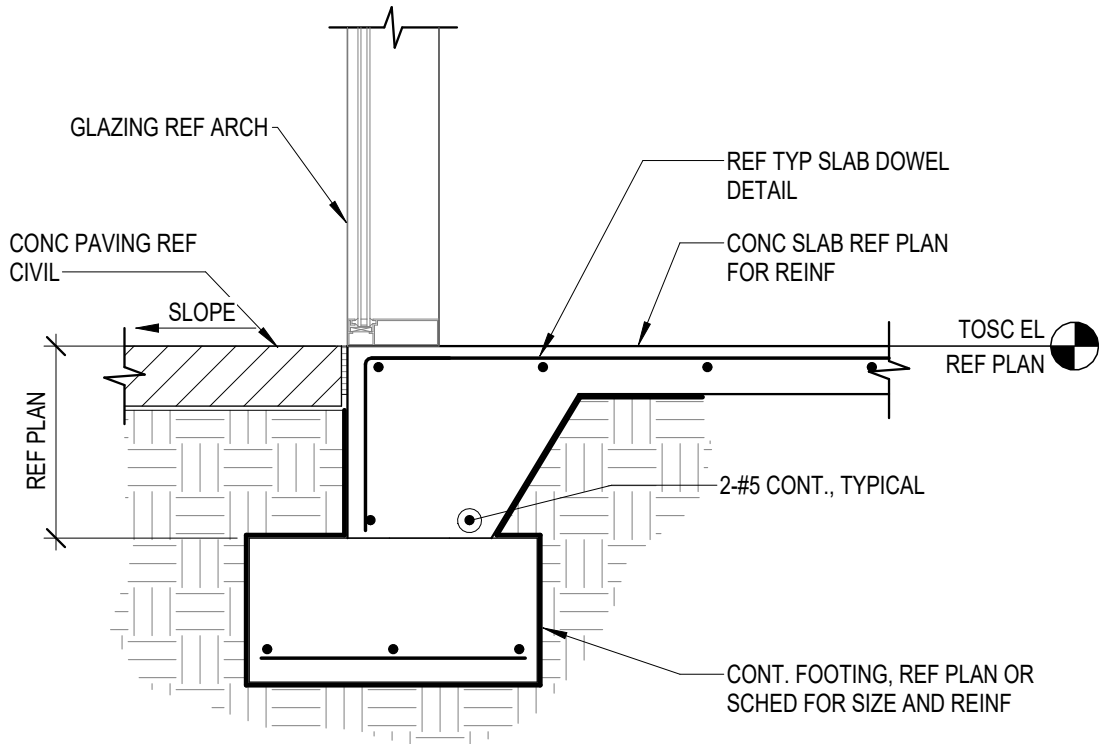


3 DOOR SECTION AT CMU
3/4" = 1'-0"

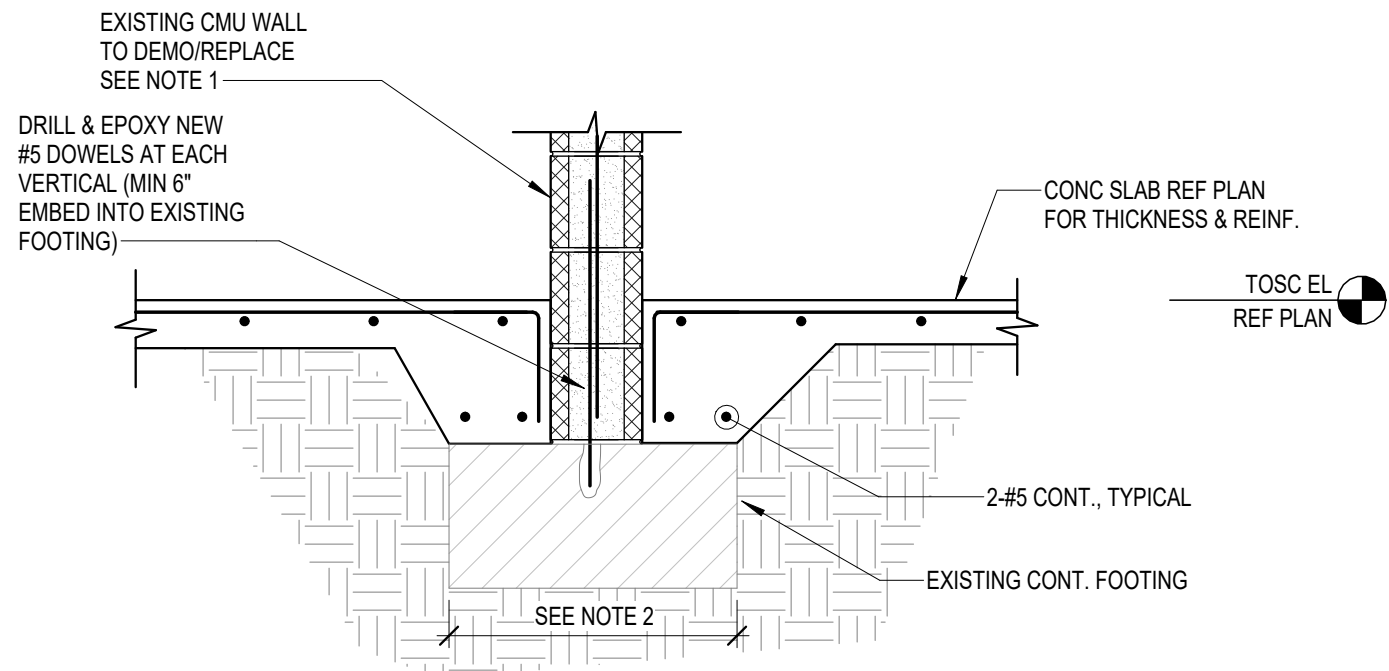


4 EXISTING WALL FOUNDATION DETAIL
3/4" = 1'-0"

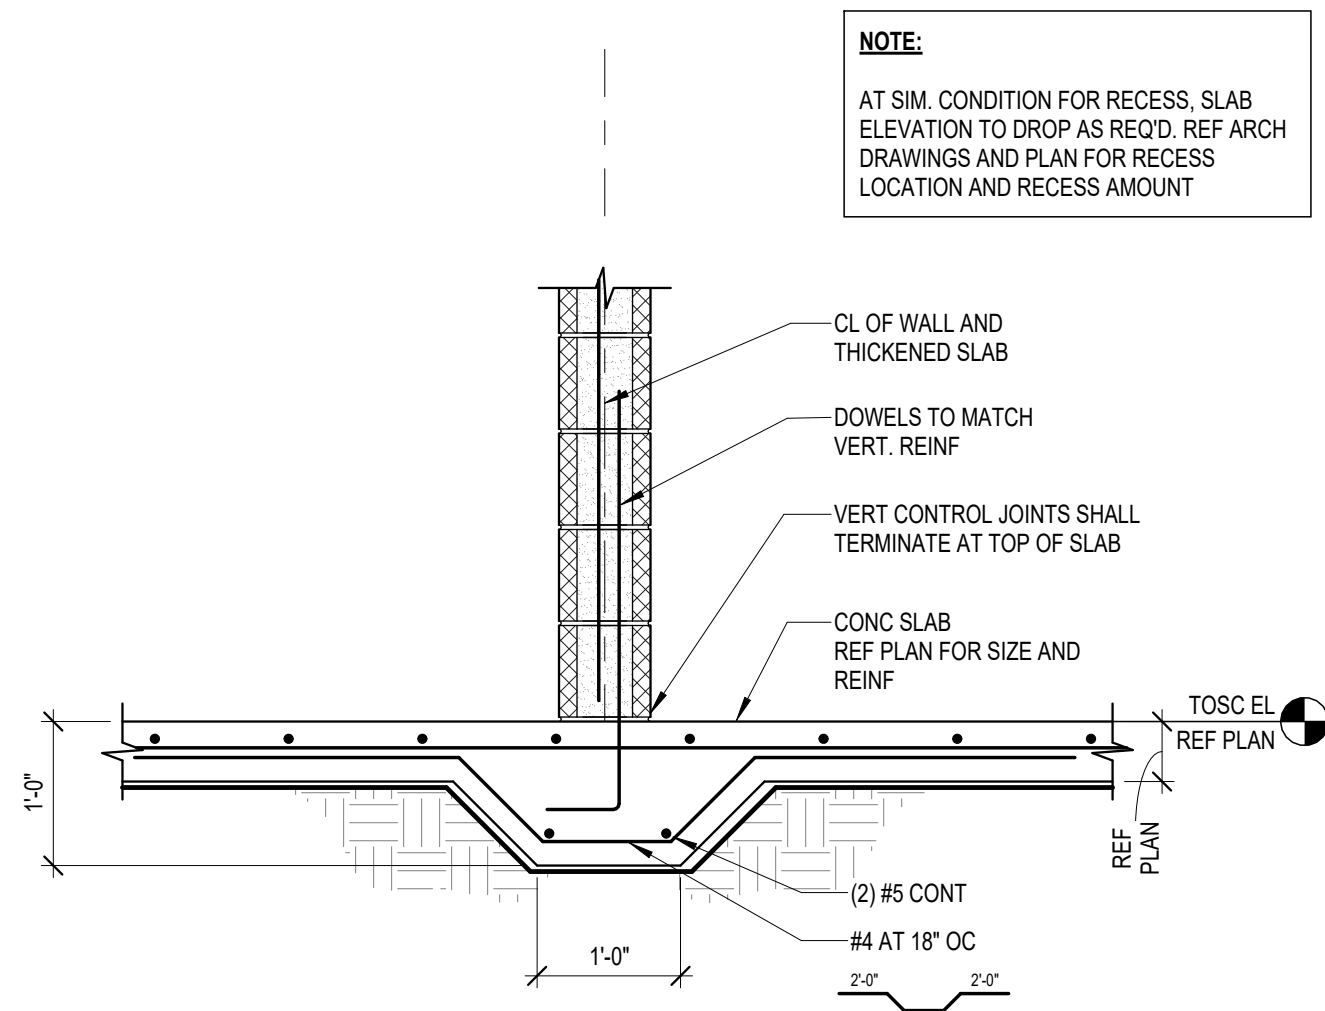

5 INTERIOR WALL ON THICKENED SLAB
3/4" = 1'-0"

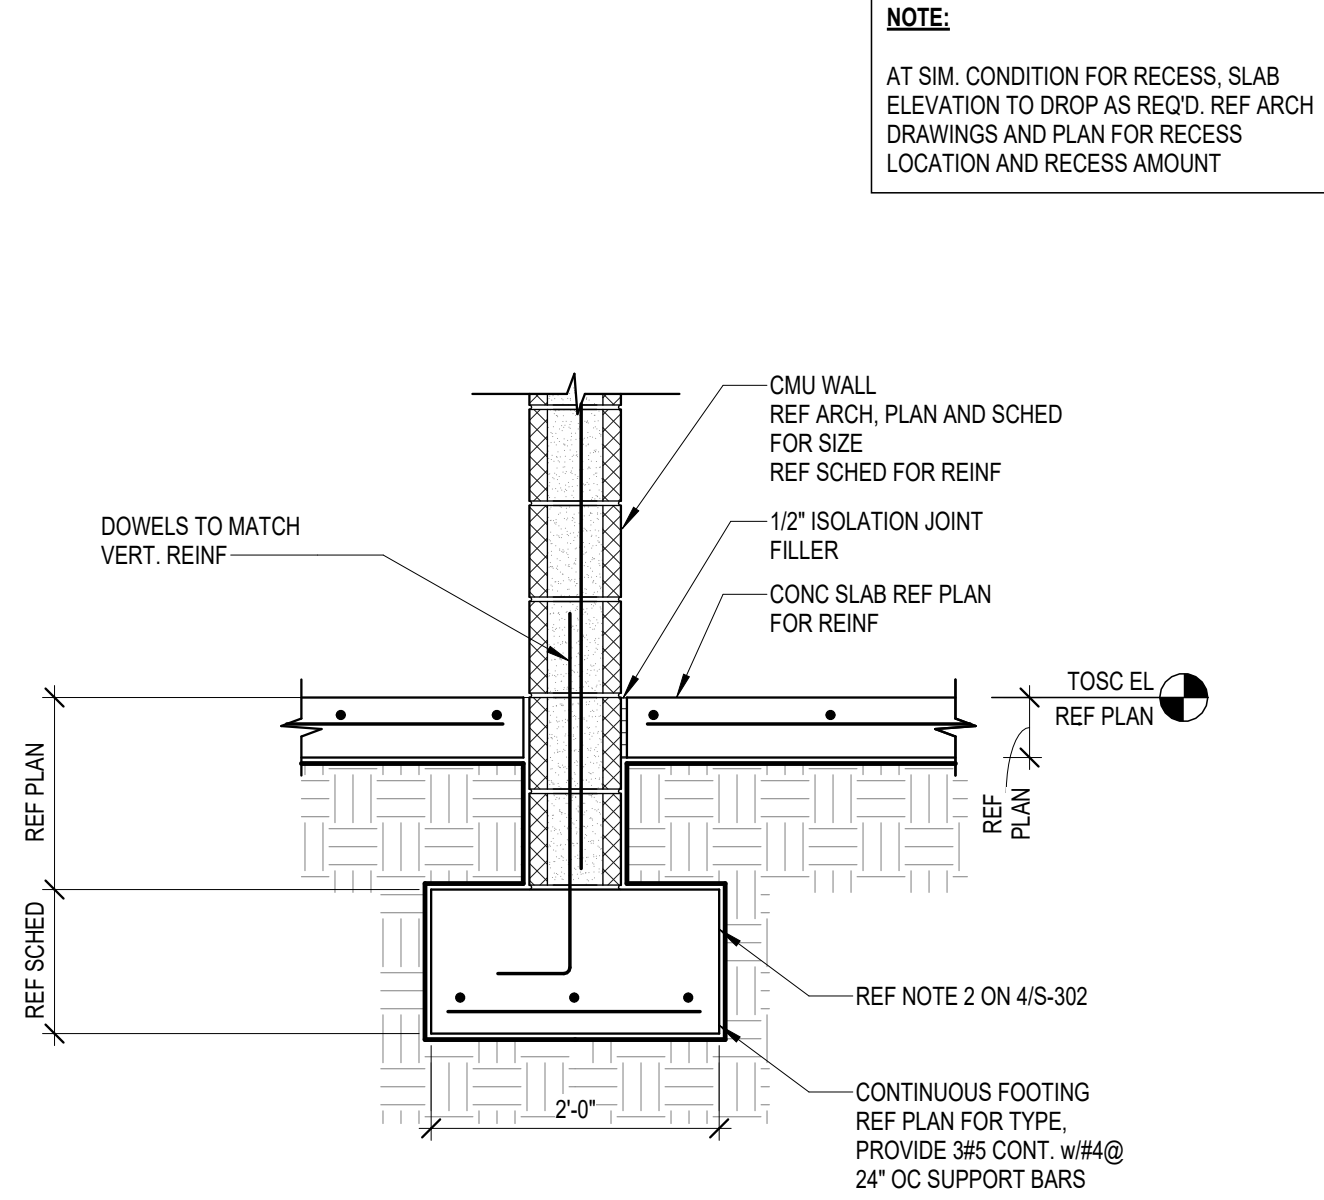

6 STRIP FOOTING AT SHEAR WALL
3/4" = 1'-0"

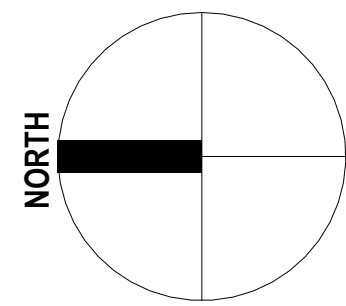

03/12/2026

CLIENT		
DATE		PROJECT NUMBER
03 / 12 / 2026		250306
DRAWING HISTORY		
No.	Description	Date
CHECKED BY: Checker		
DRAWN BY: Author		