
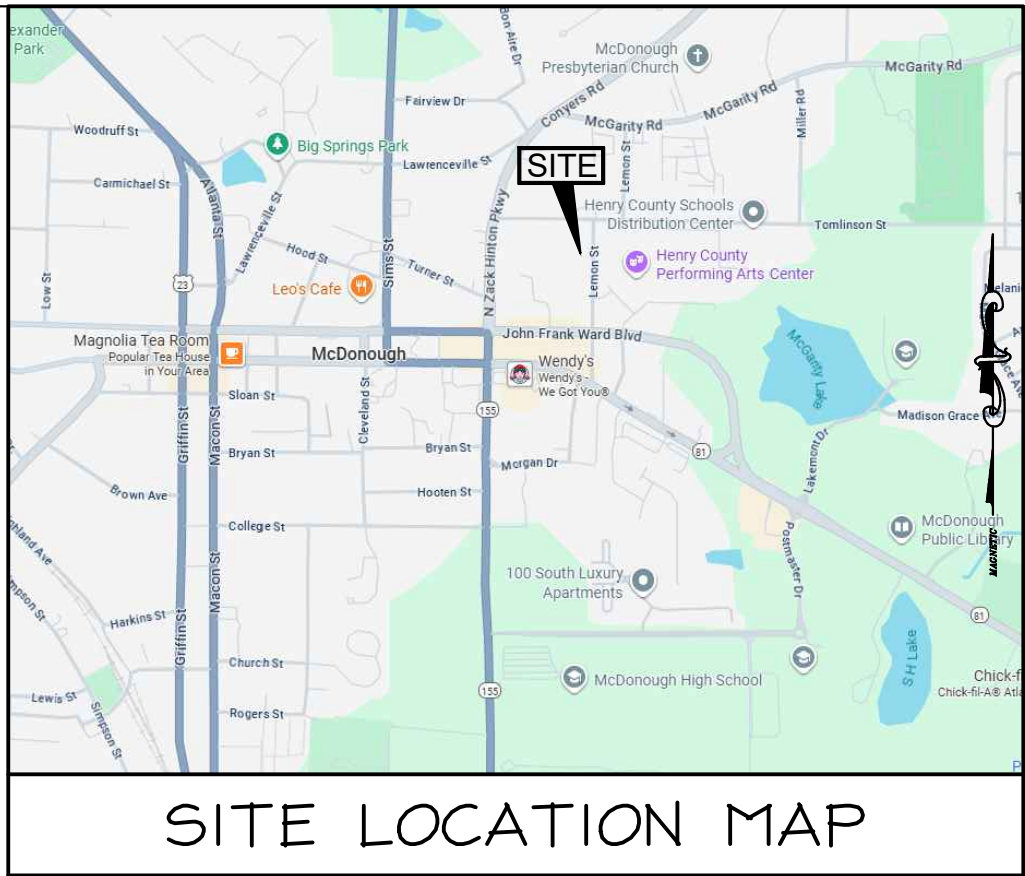



P:\MID01\MALEY SPANGLER SMITH\ARCH\0700\0700.045 IFC SRO OFFICES - Warhawk Fieldhouse Renovation\0700.045 Master.dwg, C1.1 OVERALL 6/7/2026 8:07:57 PM
PLT: 1/11/2026 11:22:20.3

Plotted: 6/7/2026 8:07:57 PM, P:\0700\0700.045 IFC SRO OFFICES - Warhawk Fieldhouse Renovation\0700.045 Master.dwg, C1.1 OVERALL 6/7/2026 8:07:57 PM
PLOT: 1/11/2026 11:22:20.3

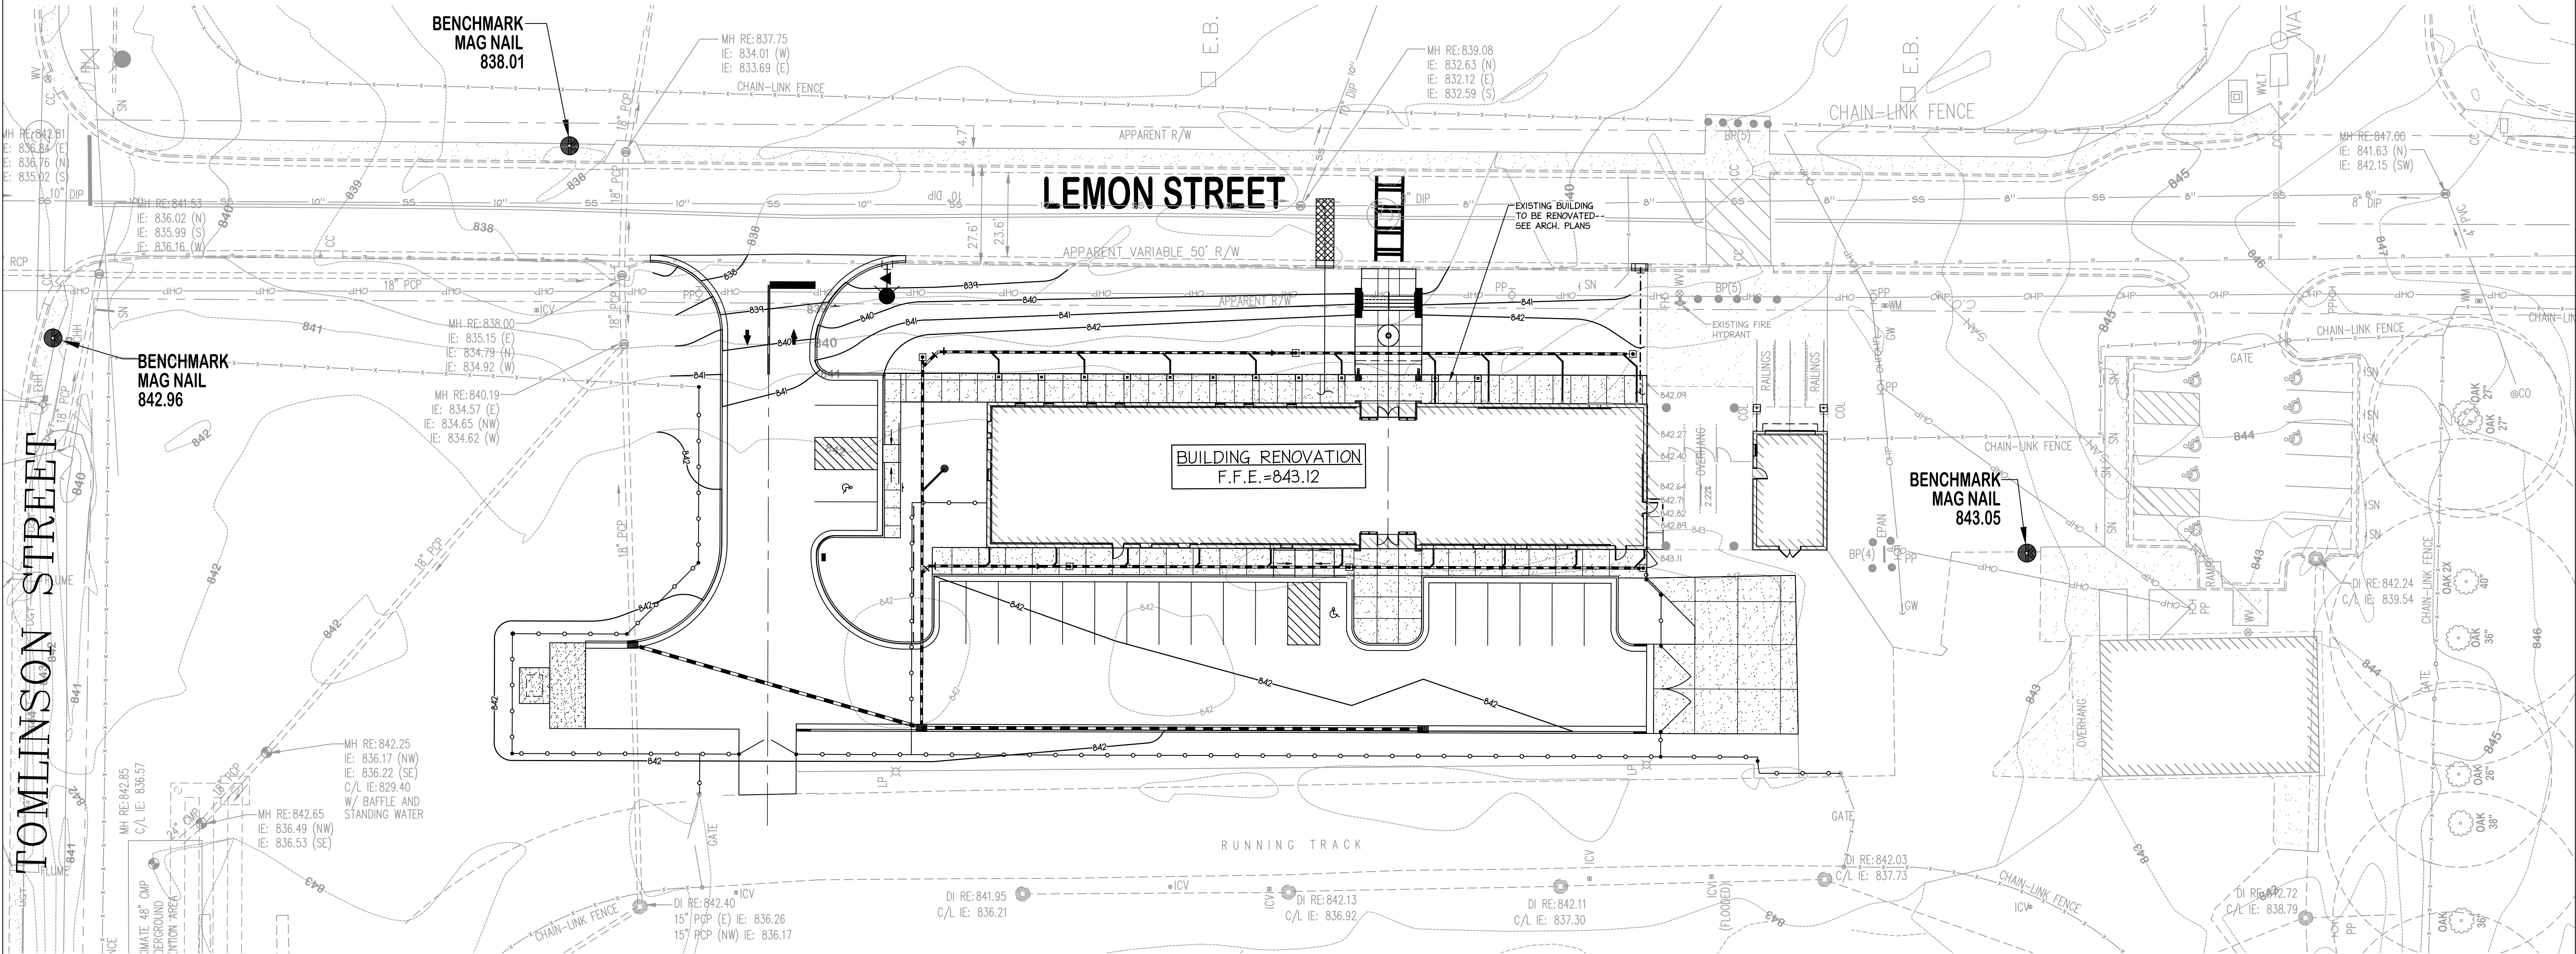

SITE DATA	
PARCEL ID	126-07005000
LOCATION ADDRESS	47 LEMON STREET
TOTAL ACRES	15.6
LANDLOT/DISTRICT	136/7
ZONING	R-85
PROJECT INFORMATION	
PROPERTY LOCATION:	47 LEMON STREET LAND LOT 136, 7TH DISTRICT HENRY COUNTY, GA 30252
OWNER/DEVELOPER:	HENRY COUNTY BOARD OF EDUCATION 396 TOMLINSON STREET MCDONOUGH, GEORGIA 30253
24HR CONTACT PERSON:	MR. BARRY MILES TEL: (770) 957-1891 Email: barry.miles@henry.k12.ga.us
BOUNDARY AND PORTION OF TOPOGRAPHIC INFORMATION:	IRONSTONE SURVEYING 4% ERNEST BILES DRIVE JACKSON, GA 30233 TEL: 770-957-4644 EMAIL: office@ironstonesurveying.com

LEGEND (applies to all site plan sheets)		
DESCRIPTION	EXISTING	NEW
PROPERTY LINE	---	---
CONTOUR LINE	--- 450 ---	--- 450 ---
POWER POLE	⊙	⊙
LIGHT POLE	◇	◇
OVERHEAD POWER	--- OHP ---	--- OHP ---
HIGH VOLTAGE LINE	--- HVL ---	--- HVL ---
UNDERGROUND ELECTRICAL	---	---
UNDERGROUND TELEPHONE	---	---
UNDERGROUND FIBER OPTIC	---	---
GAS LINE	---	---
WATER LINE	---	---
FIRE PROTECTION MAIN	---	---
DOMESTIC WATER	---	---
IRRIGATION MAIN	---	---
FIRE HYDRANT	⊙	⊙
WATER VALVE	⊙	⊙
SAF. SEWER W/ MANHOLE	⊙	⊙
CLEANOUT	⊙	⊙
DRAIN INLET	⊙	⊙
CATCH BASIN	⊙	⊙
D.O.T. STD. 1030D	⊙	⊙
STORM DRAIN	---	---
SILT FENCE 4 TYPE	---	---
SPOT ELEVATION	+	+
PROPOSED TOP OF CURB ELEV.		X.XX
PROPOSED PAVEMENT ELEV.		X.XX
PROPOSED PAVEMENT ELEV.		X.XX
PROPOSED TOP OF SIDEWALK ELEV.		X.XX
MATCH EXISTING PAVEMENT / BOTTOM OF CURB ELEV.		N.E X.XX
CONCRETE PAVING		XXXX
CONCRETE SIDEWALKS		XXXX
PVC IRRIGATION SLEEVE		XXXX
SOIL BOUNDARY LINE		XXXX
SOIL TYPE		XXXX
FENCE		XXXX
FENCE W/ 3 STRANDS OF BARBED WIRE		XXXX
NOT IN CONTRACT		N.I.C
TREES TO BE REMOVED		XXXX

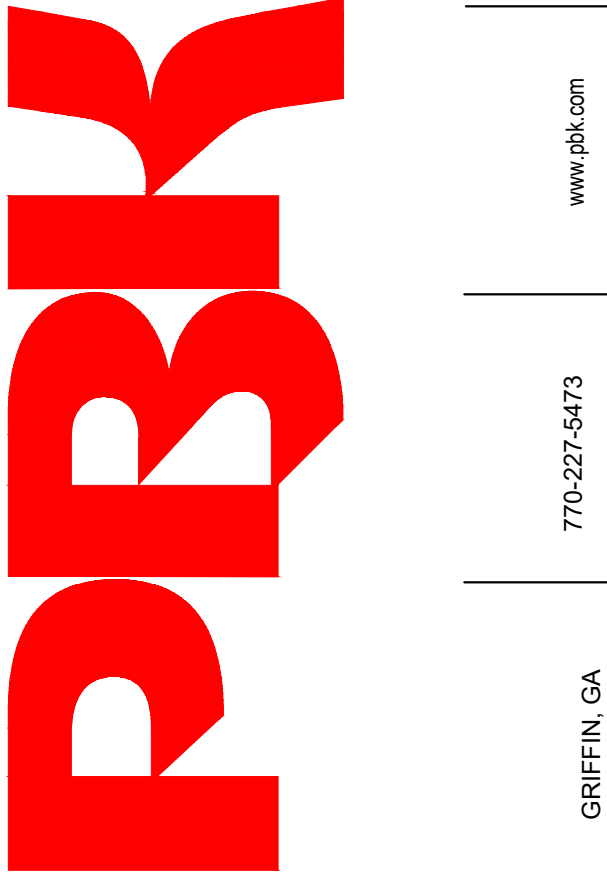

GEORGIA811
www.Georgia811.com
Contact 811 before you dig.

HCS - SRO Offices - Warhawk Fieldhouse Modifications
47 LEMON STREET MCDONOUGH, GA 30253
FINAL DOCUMENTS

HENRY COUNTY SCHOOLS
CARTER Engineering Group
6310 Peake Road, Suite 200
Macon, GA 31210
(478) 219-2600

CLIENT HENRY COUNTY BOARD OF EDUCATION		
DATE 06 / 18 / 2026	PROJECT NUMBER 250306	
DRAWING HISTORY		
No.	Description	Date
CHECKED BY: DLC		
DRAWN BY: CADD		

OVERALL SITE PLAN
C1.1

M0700.045 Master.dwg