



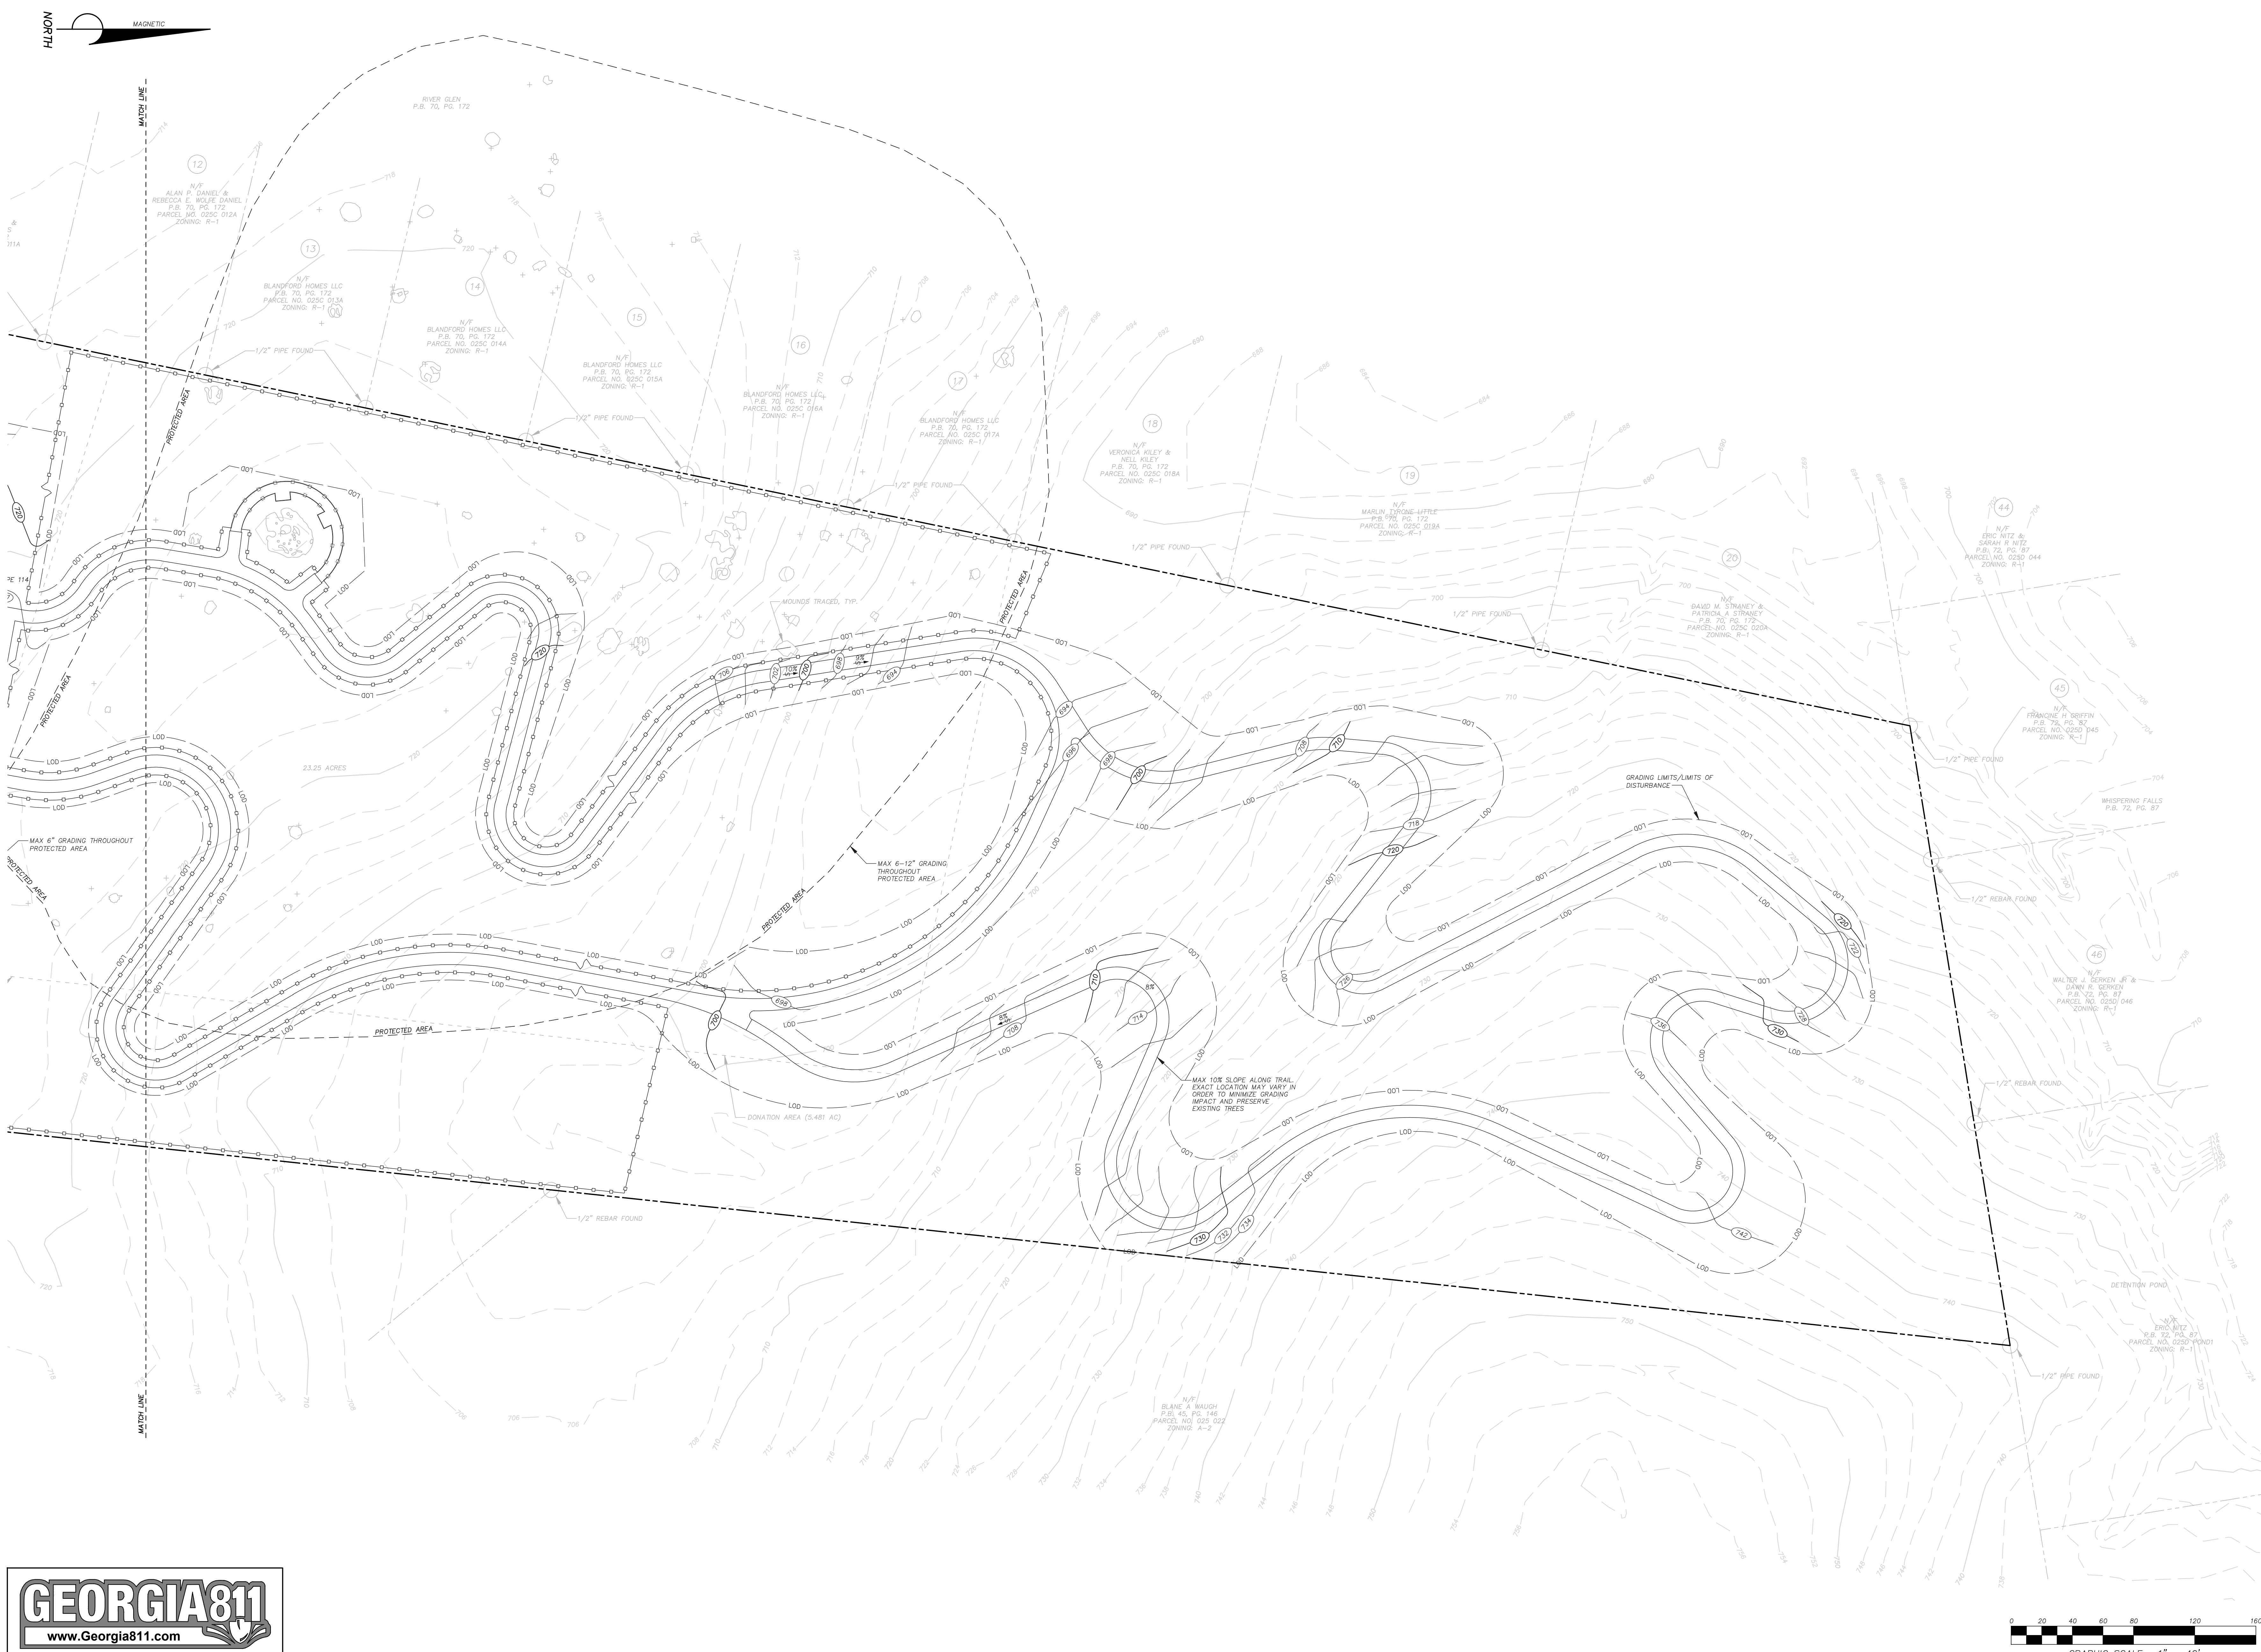

GEORGIA811

www.Georgia811.com

Know what's below.
Call before you dig.

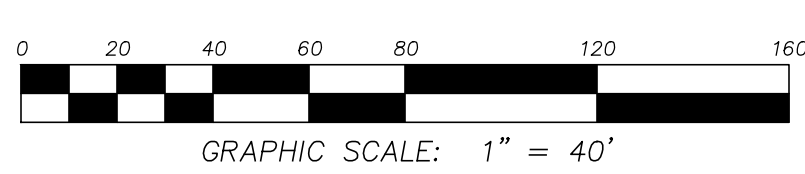

JKS002
SUBMITTAL
6/11/26

0-11-20
GSWCC LEVEL 2 4/11/26

DOVETAIL
civil design inc

3651 Mars Hill Road
Suite 1800
Watkinsville, GA 30677
Office: (678) 726-3300
www.dovetailcivil.com

DATE	DESCRIPTION
4/20/26	DESIGN DEVELOPMENT SET FOR OWNER'S REVIEW
6/11/26	LDP SUBMITTAL TO JACKSON COUNTY

ISSUE	DATE	DESCRIPTION
1	4/20/26	DESIGN DEVELOPMENT SET FOR OWNER'S REVIEW
2	6/11/26	LDP SUBMITTAL TO JACKSON COUNTY

North Oconee Heritage Park

SITE DEVELOPMENT PLANS

SITE INFORMATION

O CONEE CREEK ROAD
JACKSON COUNTY, GEORGIA
4800 O CONEE CREEK ROAD
JEFFERSON, GA 30549
UNINCORPORATED JACKSON COUNTY
G.M.D. 253
A-2 ZONING

24-HR CONTACT: BARRY VICKERY, (706) 286-6353

PROJECT NUMBER:	JKS002
DATE:	6/11/26
ISSUE NUMBER:	2
CHECKED BY:	RDB
SHEET TITLE:	GRADING AND DRAINAGE PLAN (NORTH)
SHEET NUMBER:	C4

Copyright 2026 by DOVETAIL CIVIL DESIGN, INC. ALL RIGHTS RESERVED.

OF 18 SHEETS