


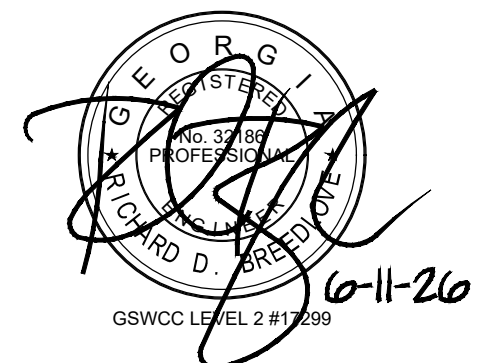

DOVETAIL
civil design inc

3651 Mars Hill Road
Suite 1800
Watkinsville, GA 30677
Office: (678) 726-3300
www.dovetailcivil.com

DATE	DESCRIPTION
4/20/26	DESIGN DEVELOPMENT SET FOR OWNER'S REVIEW
6/11/26	LUP SUBMITTAL TO JACKSON COUNTY

ISSUE	DATE	DESCRIPTION
1	4/20/26	DESIGN DEVELOPMENT SET FOR OWNER'S REVIEW
2	6/11/26	LUP SUBMITTAL TO JACKSON COUNTY


North Oconee Heritage Park
SITE DEVELOPMENT PLANS

DEVELOPER INFORMATION
JACKSON COUNTY, GEORGIA
4800 W. JACKSON COUNTY ROAD
JEFFERSON, GA 30549
PHONE: (706) 286-6353
CONTACT PERSON: BARRY VICKERY

24-HR CONTACT: BARRY VICKERY, (706) 286-6353

PROJECT NUMBER: JKS002
DATE: 6/11/26
ISSUE NUMBER: 2
CHECKED BY: RDB
SHEET TITLE:
**EROSION CONTROL
PHASE 2
(NORTH)**

SHEET NUMBER:
C8
OF 18 SHEETS

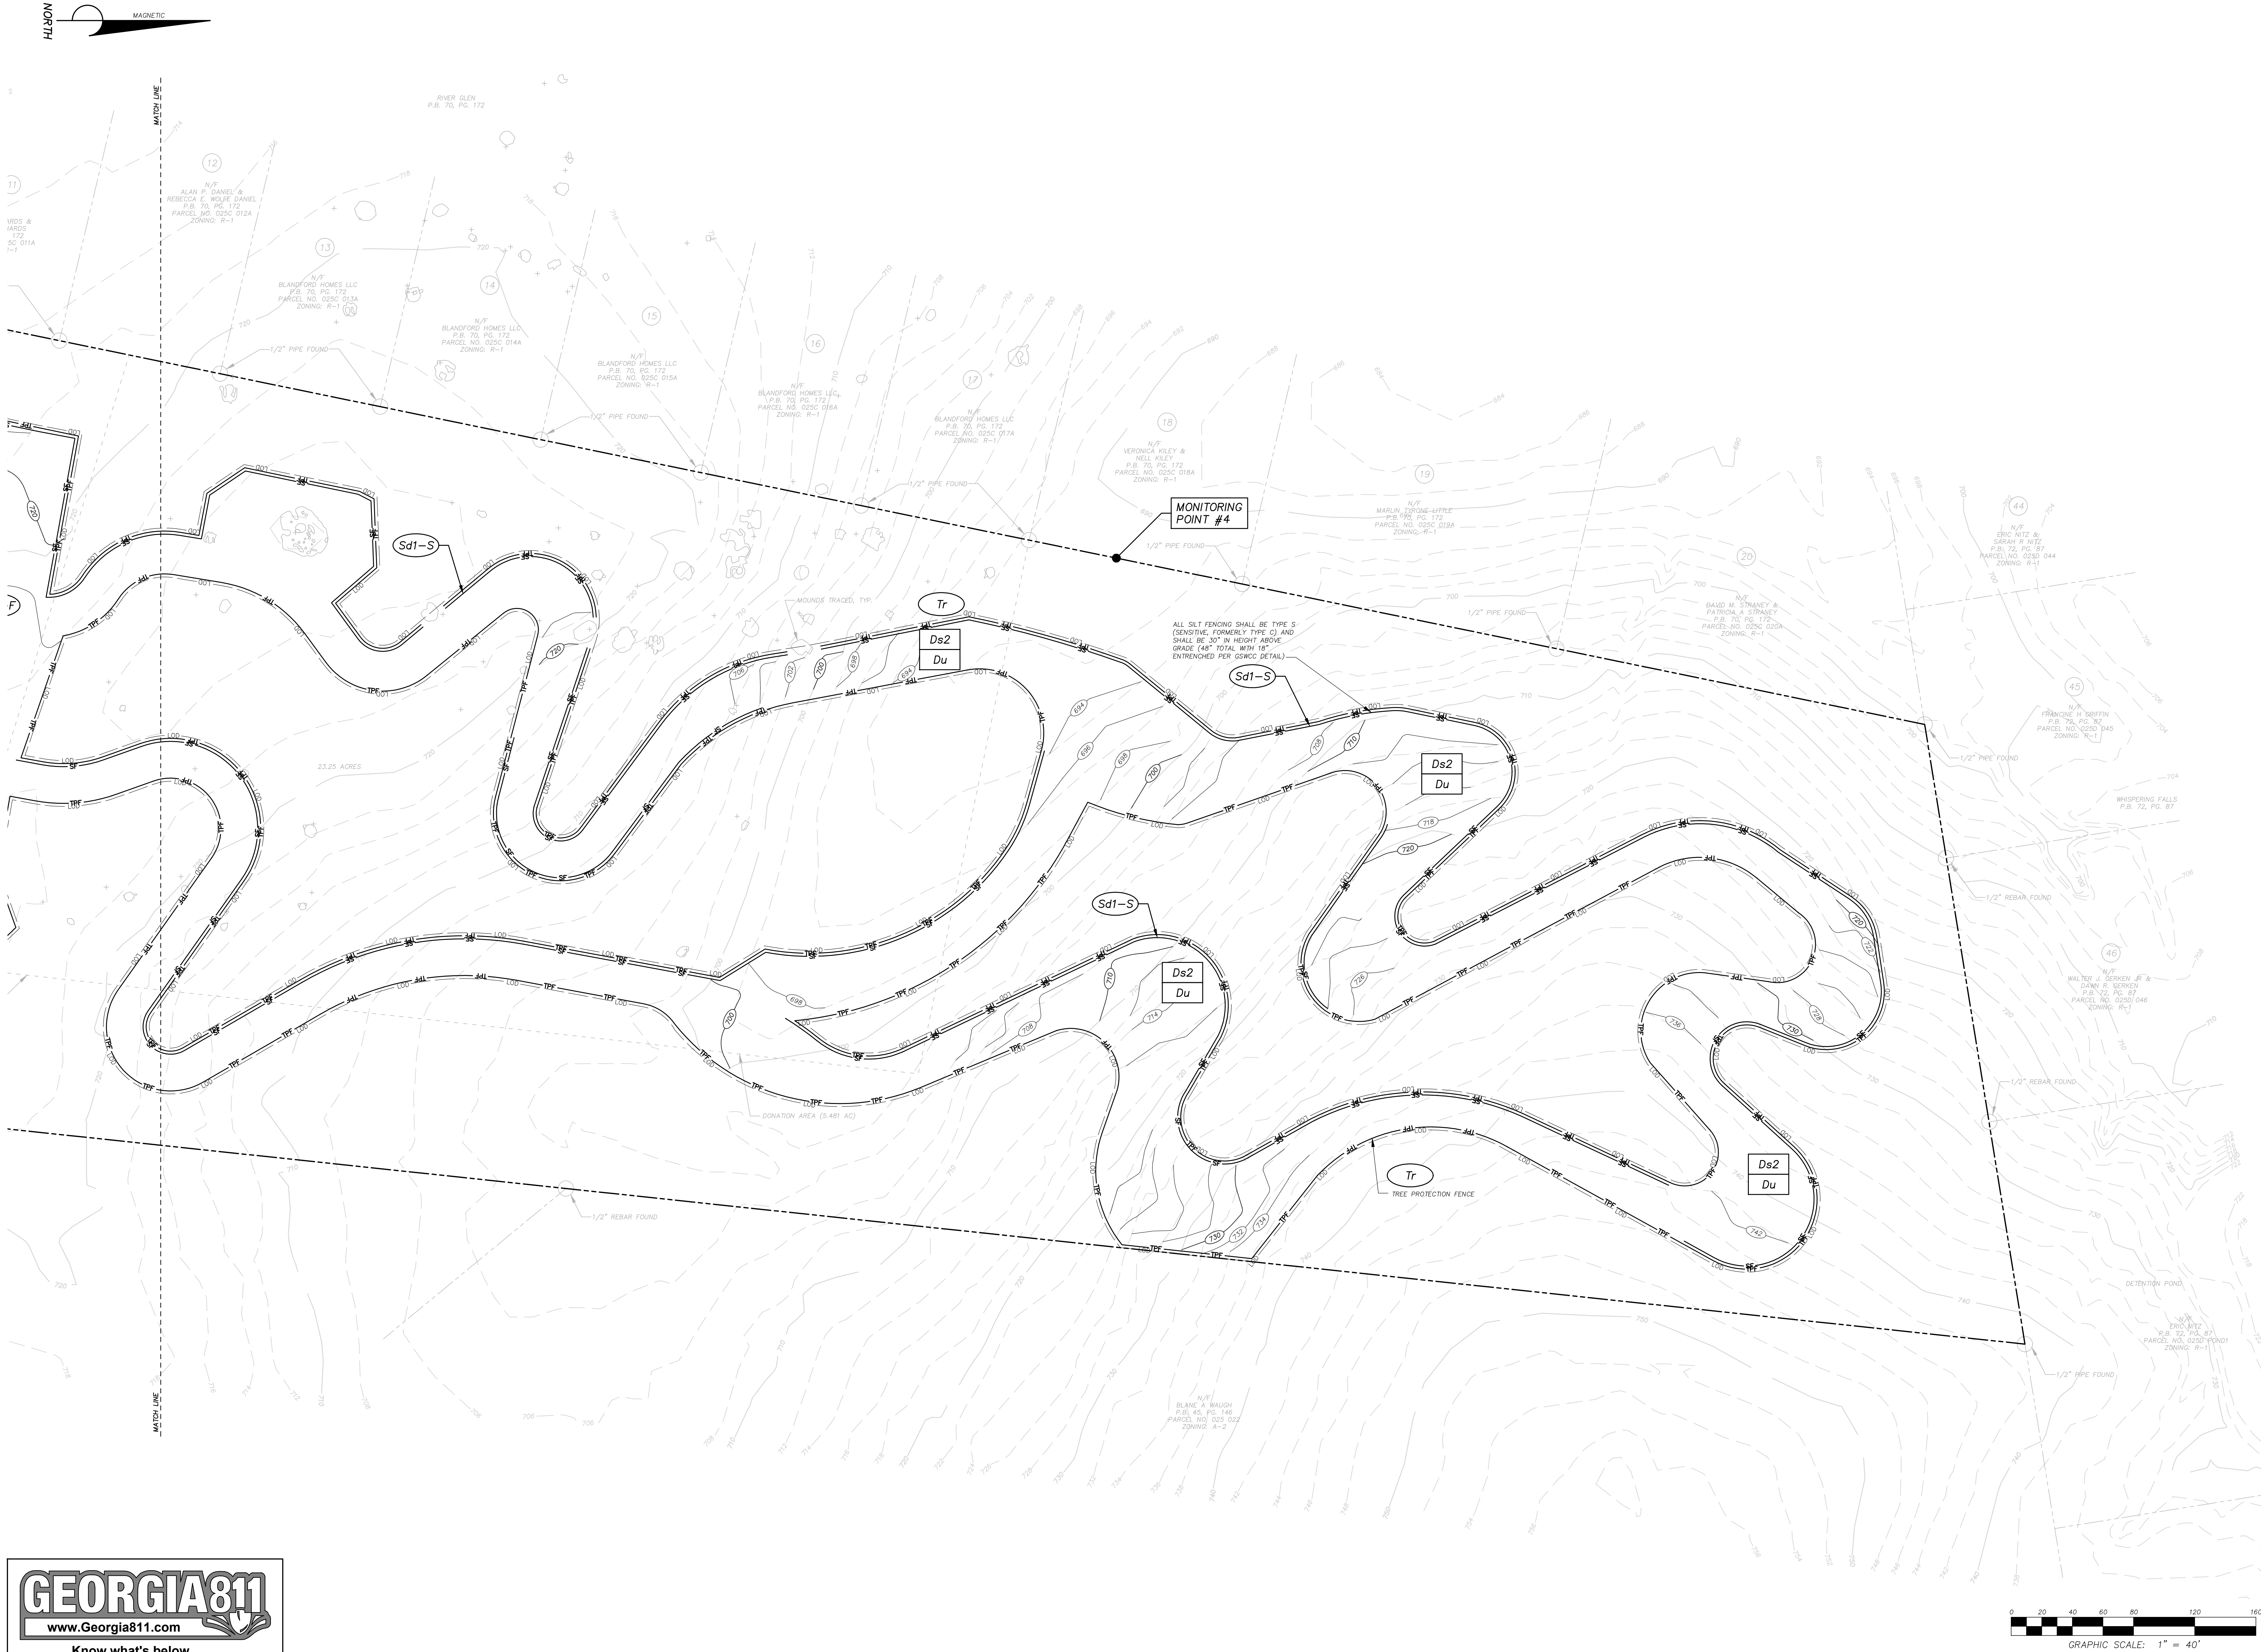

GEORGIA811
www.Georgia811.com
Know what's below.
Call before you dig.