


MAIN BREAK ROOM MODIFICATION NOTES:

- A1 FURNISH AND INSTALL NEW LVT FLOORING AND 6" RUBBER BASE.
- A2 FURNISH AND INSTALL NEW WALL AND BASE CABINETS AND TILE BACKSPASH. COUNTER TOPS TO BE HIMACS.
- A3 FURNISH AND INSTALL NEW REVEAL EDGE ACOUSTICAL CEILING TILES IN EXISTING GRID SYSTEM.
- A4 FURNISH AND INSTALL NEW LED LAMPS IN EXISTING LIGHT FIXTURES.
- A5 PAINT ALL WALLS.

Enlarged Modified Plan - Main Break Room

SCALE: 1/4" = 1'-0"

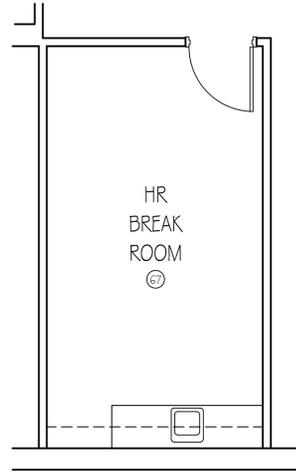


HR BREAK ROOM MODIFICATION NOTES:

- A1 FURNISH AND INSTALL NEW LVT FLOORING AND 6" RUBBER BASE.
- A2 FURNISH AND INSTALL NEW WALL AND BASE CABINETS AND TILE BACKSPASH. COUNTER TOPS TO BE HIMACS.
- A3 FURNISH AND INSTALL NEW REVEAL EDGE ACOUSTICAL CEILING TILES IN EXISTING GRID SYSTEM.
- A4 FURNISH AND INSTALL NEW LED LAMPS IN EXISTING LIGHT FIXTURES.
- A5 PAINT ALL WALLS.


Enlarged Modification Plan - HR Break Room

SCALE: 1/4" = 1'-0"

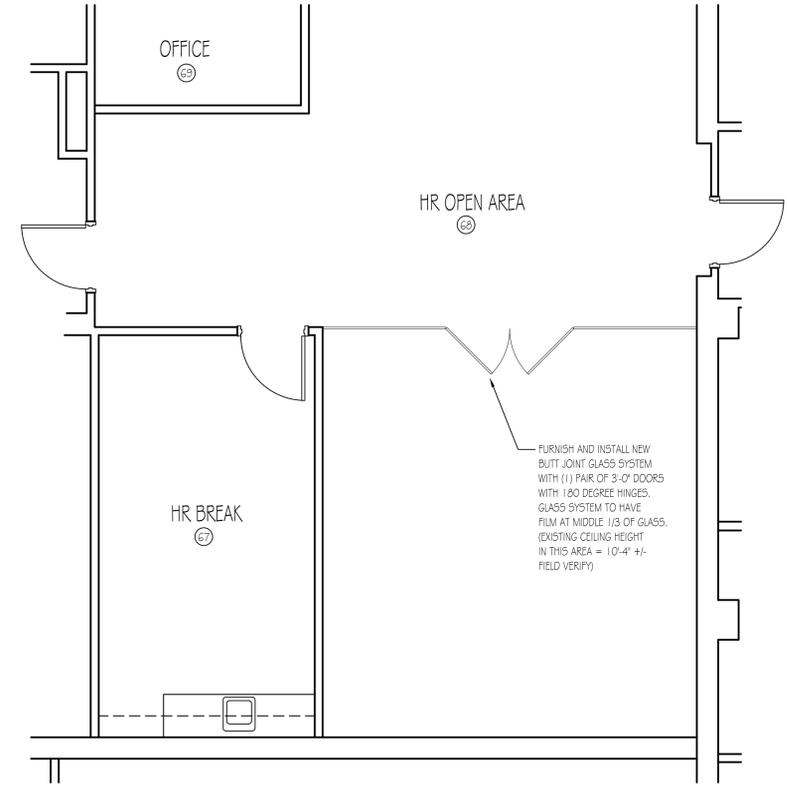

Enlarged Modified Plan - HR Open Area

SCALE: 1/4" = 1'-0"

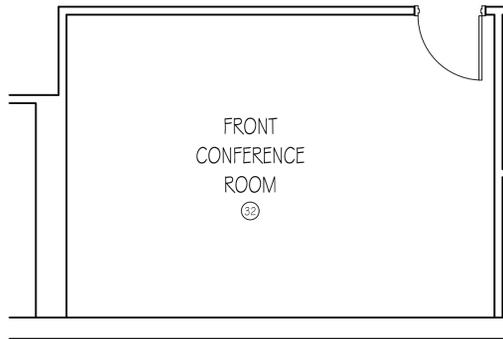


FRONT CONFERENCE ROOM MODIFICATION NOTES:

- A1 FURNISH AND INSTALL NEW CARPET FLOORING. EXISTING WOOD BASE TO REMAIN.
- A2 PATCH GYPSUM WALLS AS REQUIRED.
- A3 FURNISH AND INSTALL NEW LED LAMPS IN EXISTING LIGHT FIXTURES.
- A4 FURNISH AND INSTALL NEW WINDOW SHADES.
- A5 PAINT ALL WALLS.
- A6 FURNISH AND INSTALL NEW REVEAL EDGE ACOUSTICAL CEILING TILES IN EXISTING GRID SYSTEM.

Enlarged Modification Plan - Front Conference Room

SCALE: 1/4" = 1'-0"

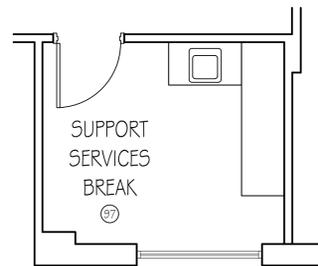

SUPPORT SERVICES BREAK ROOM DEMOLITION NOTES:

- A1 FURNISH AND INSTALL NEW WALL AND BASE CABINETS AND TILE BACKSPASH. COUNTER TOPS TO BE HIMACS.
- A2 FURNISH AND INSTALL NEW REVEAL EDGE ACOUSTICAL CEILING TILES IN EXISTING GRID SYSTEM.
- A3 FURNISH AND INSTALL NEW LED LAMPS IN EXISTING LIGHT FIXTURES.
- A4 PAINT ALL WALLS.

Enlarged Modified Plan - Support Services Break Room

SCALE: 1/4" = 1'-0"

1	02-13-2026
	Phong Phan

Project No.
• 00-00
Cad File Name
• 00-00_LF_05_A13
Drawing Scale
• 1/4" = 1'-0"
Sheet Title
• Modified Floor Plans

Drawn • dcm Checked • mbm

Sunbelt Builders, Inc. ©
DRAWINGS AND SPECIFICATIONS ARE INSTRUMENTS OF SERVICE AND SHALL REMAIN THE PROPERTY OF THIS CORPORATION WHETHER THE PROJECT FOR WHICH THEY ARE MADE IS EXECUTED OR NOT. THEY ARE NOT TO BE USED ON OTHER PROJECTS OR EXTENSIONS TO THIS PROJECT EXCEPT BY AGREEMENT IN WRITING AND APPROPRIATE COMPENSATION TO THIS CORPORATION.