

ARCHITECT

CONSULTANT

STAMP INVALID UNLESS SIGNED



10641 HIGHWAY 36
COVINGTON, GA 30014
770.786.3031

**Retrofit & Renovations for
Madison Methodist Church
Phase 2: Activity Barn**
Madison, Georgia 30650
1091 Confederate Highway

EQUIPMENT FLOOR PLAN

JOB NO.:	02601
DRAWN BY:	GM
CHECKED BY:	GM
DATE:	12.15.26
DESCRIPTION:	SCM-REVIEW-P2
DATE:	00.00.26
DESCRIPTION:	DD-REVIEW
DATE:	00.00.26
DESCRIPTION:	CD-REVIEW
DATE:	03.12.26
DESCRIPTION:	BID-CONSTRUCTION
DATE:	00.00.26
REVISIONS:	00.00.26
1	
2	
3	
4	
5	
6	
7	

THESE DRAWINGS ARE THE PROPERTY OF GM ARCHITECTS AND ARE NOT TO BE REPRODUCED OR RELIED UPON WITHOUT PERMISSION AND CREDIT.
COPYRIGHT: © 2026

SHEET



A1.4

OF

EQUIPMENT SCHEDULE

ABBREVIATIONS:
GC GENERAL CONTRACTOR INSTALLATION
PH PIZZA HUT

MARK	SPACE	ITEM		PHYSICAL DATA				MOTOR	UTILITIES						REMARKS/NOTES					
				W	L	H	WT (LBS)		ELECTRICAL			PLUMBING								
									VOLTS	AMPS	WATTS	PHASE	HERTZ	HOT		COLD	WASTE	GAS	AIR	MISC.
EQ01	B102	WARM OVEN	BUNN	55400.0106	17	24.5	34	-	208-240	24	5200	1	60	-	3/8	PLUMB	-	-	-	FURNISHED BY OWNER / GC INSTALLED
EQ02	B102	MICROWAVE	PANASONIC	NN-SN97JS	24	20	14	-	120	12.3	1460	1	60	-	-	-	-	-	-	FURNISHED BY OWNER / GC INSTALLED
EQ03	B102	DBL OVEN	MOTAK	MECO-2-DBL-240	38	43.5	63	546.75	240V	50	11.9 kw	1	60	-	-	-	-	-	-	FURNISHED BY OWNER / GC INSTALLED
EQ04	B102	HOOD	-	-	-	-	-	-	-	-	-	-	-	-	-	-	-	-	-	SEE MECH FOR HOOD
EQ05	B102	RANGE	THOR	HRE3601	37.75	31	36	-	240V	50	-	1	60	-	-	-	-	-	-	FURNISHED BY OWNER / GC INSTALLED
EQ06	B102	REFRIGERATOR	TRAULSEN	-	27	33.25	82	-	-	-	-	-	-	-	-	-	-	-	-	FURNISHED BY OWNER / GC INSTALLED
EQ07	B102	FREEZER	TRAULSEN	CLBM-23F-FS-R	27	33.25	82	-	1/2	115	6.5	-	1	60	-	-	-	-	-	FURNISHED BY OWNER / GC INSTALLED
EQ08	B103	ICE MAKER	MANITOWOC	IRT0500A	30	34	60	-	115	5.1	-	1	60	-	3/8	-	-	-	-	FURNISHED BY OWNER / GC INSTALLED
EQ09	B103	DISHWASHER	THOR	HDW2401SS	23.875	24.625	35.75	-	120V	50	840	1	60	-	-	-	-	-	-	FURNISHED BY OWNER / GC INSTALLED
EQ10	PATIO	3-COMP SINK GRID	METRO	PHXSG6	-	-	-	-	-	-	-	-	-	-	-	-	-	-	-	FURNISHED BY GC / GC INSTALLED

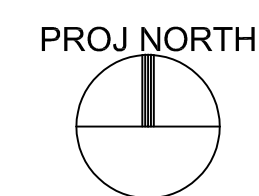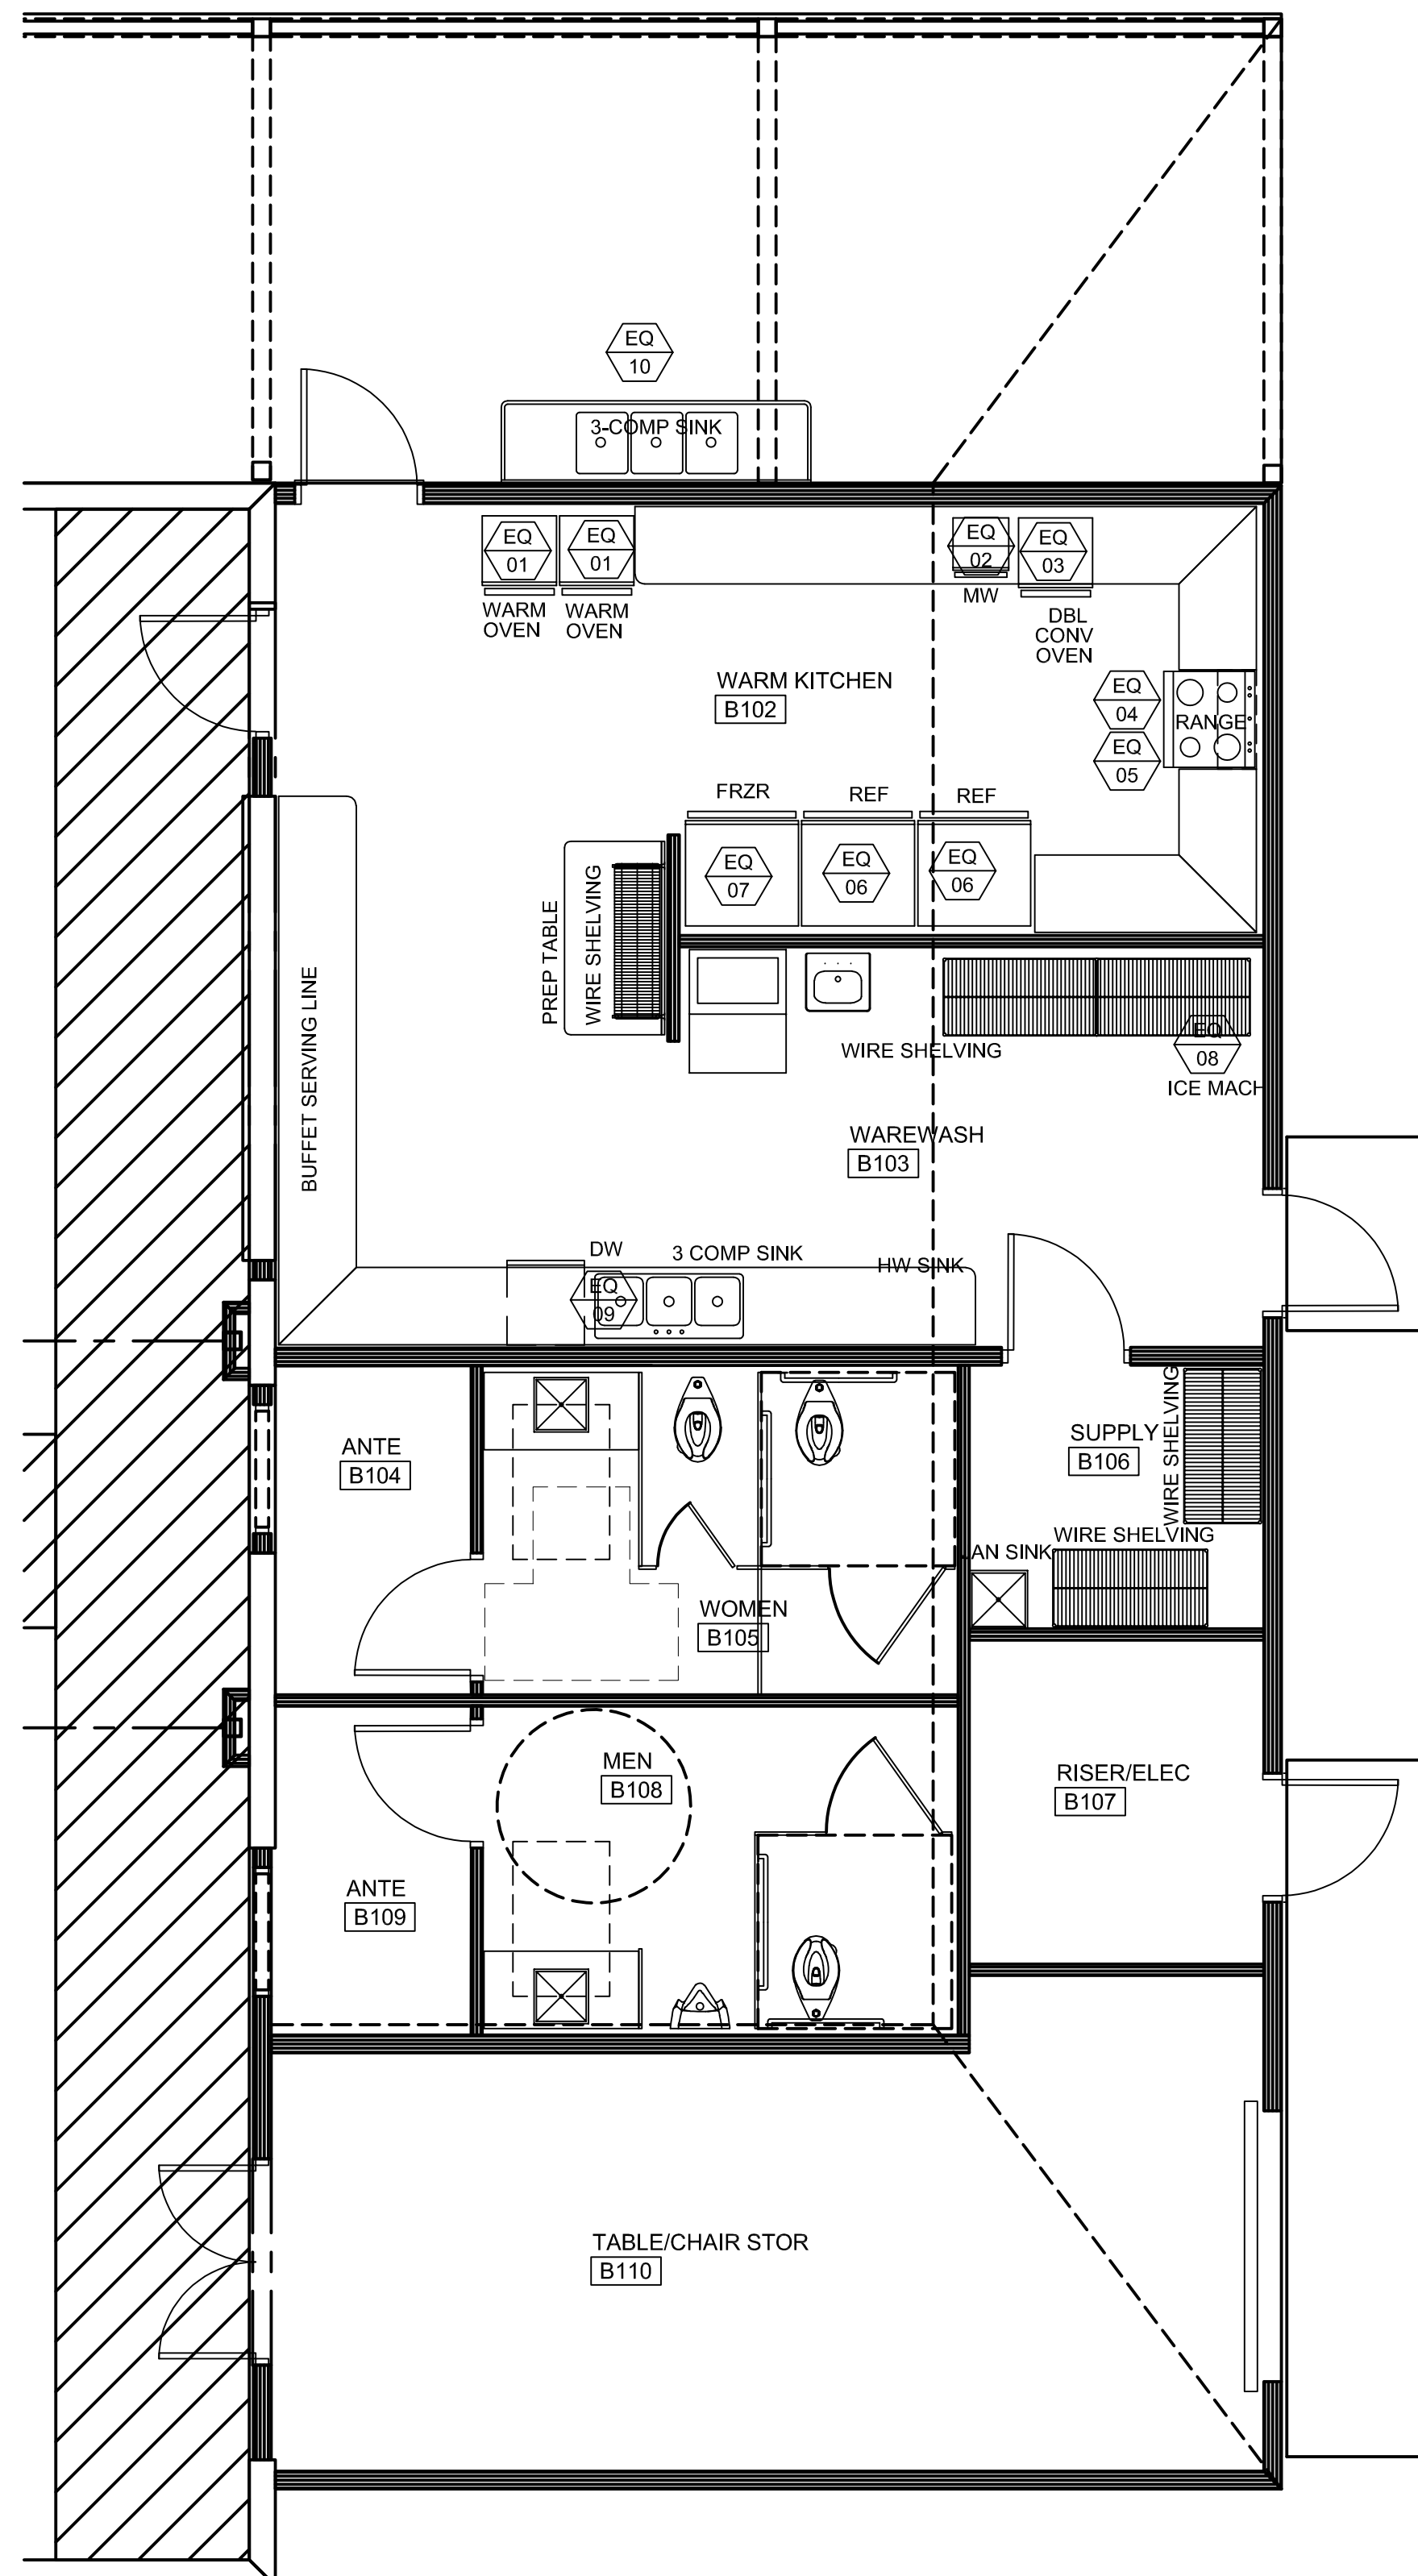

EQUIPMENT PLAN: THE ACTIVITY BARN - PHASE 2

SCALE: 1/4" = 1'-0"

