

ARCHITECT

CONSULTANT



10641 HIGHWAY 36
COVINGTON, GA 30014
770.786.3031


WALL SECTIONS & DETAILS

**Retrofit & Renovations for
Madison Methodist Church
Phase 2: Activity Barn**
Madison, Georgia 30650
1091 Confederate Highway


JOB NO.:	02801
DRAWN BY:	GM
CHECKED BY:	GM
DATE:	12.15.26
DESCRIPTION:	SCH-REVIEW-P2
DATE:	00.00.26
DESCRIPTION:	DD-REVIEW
DATE:	00.00.26
DESCRIPTION:	CD-REVIEW
DATE:	03.12.26
DESCRIPTION:	BID-CONSTRUCTION
DATE:	00.00.26
REVISIONS:	
1	00.00.26
2	
3	
4	
5	
6	
7	

THESE DRAWINGS ARE THE PROPERTY OF GM ARCHITECT AND ARE NOT TO BE REPRODUCED OR HELD WITHOUT PERMISSION AND CREDIT.
COPYRIGHT: (C) 2026


SHEET

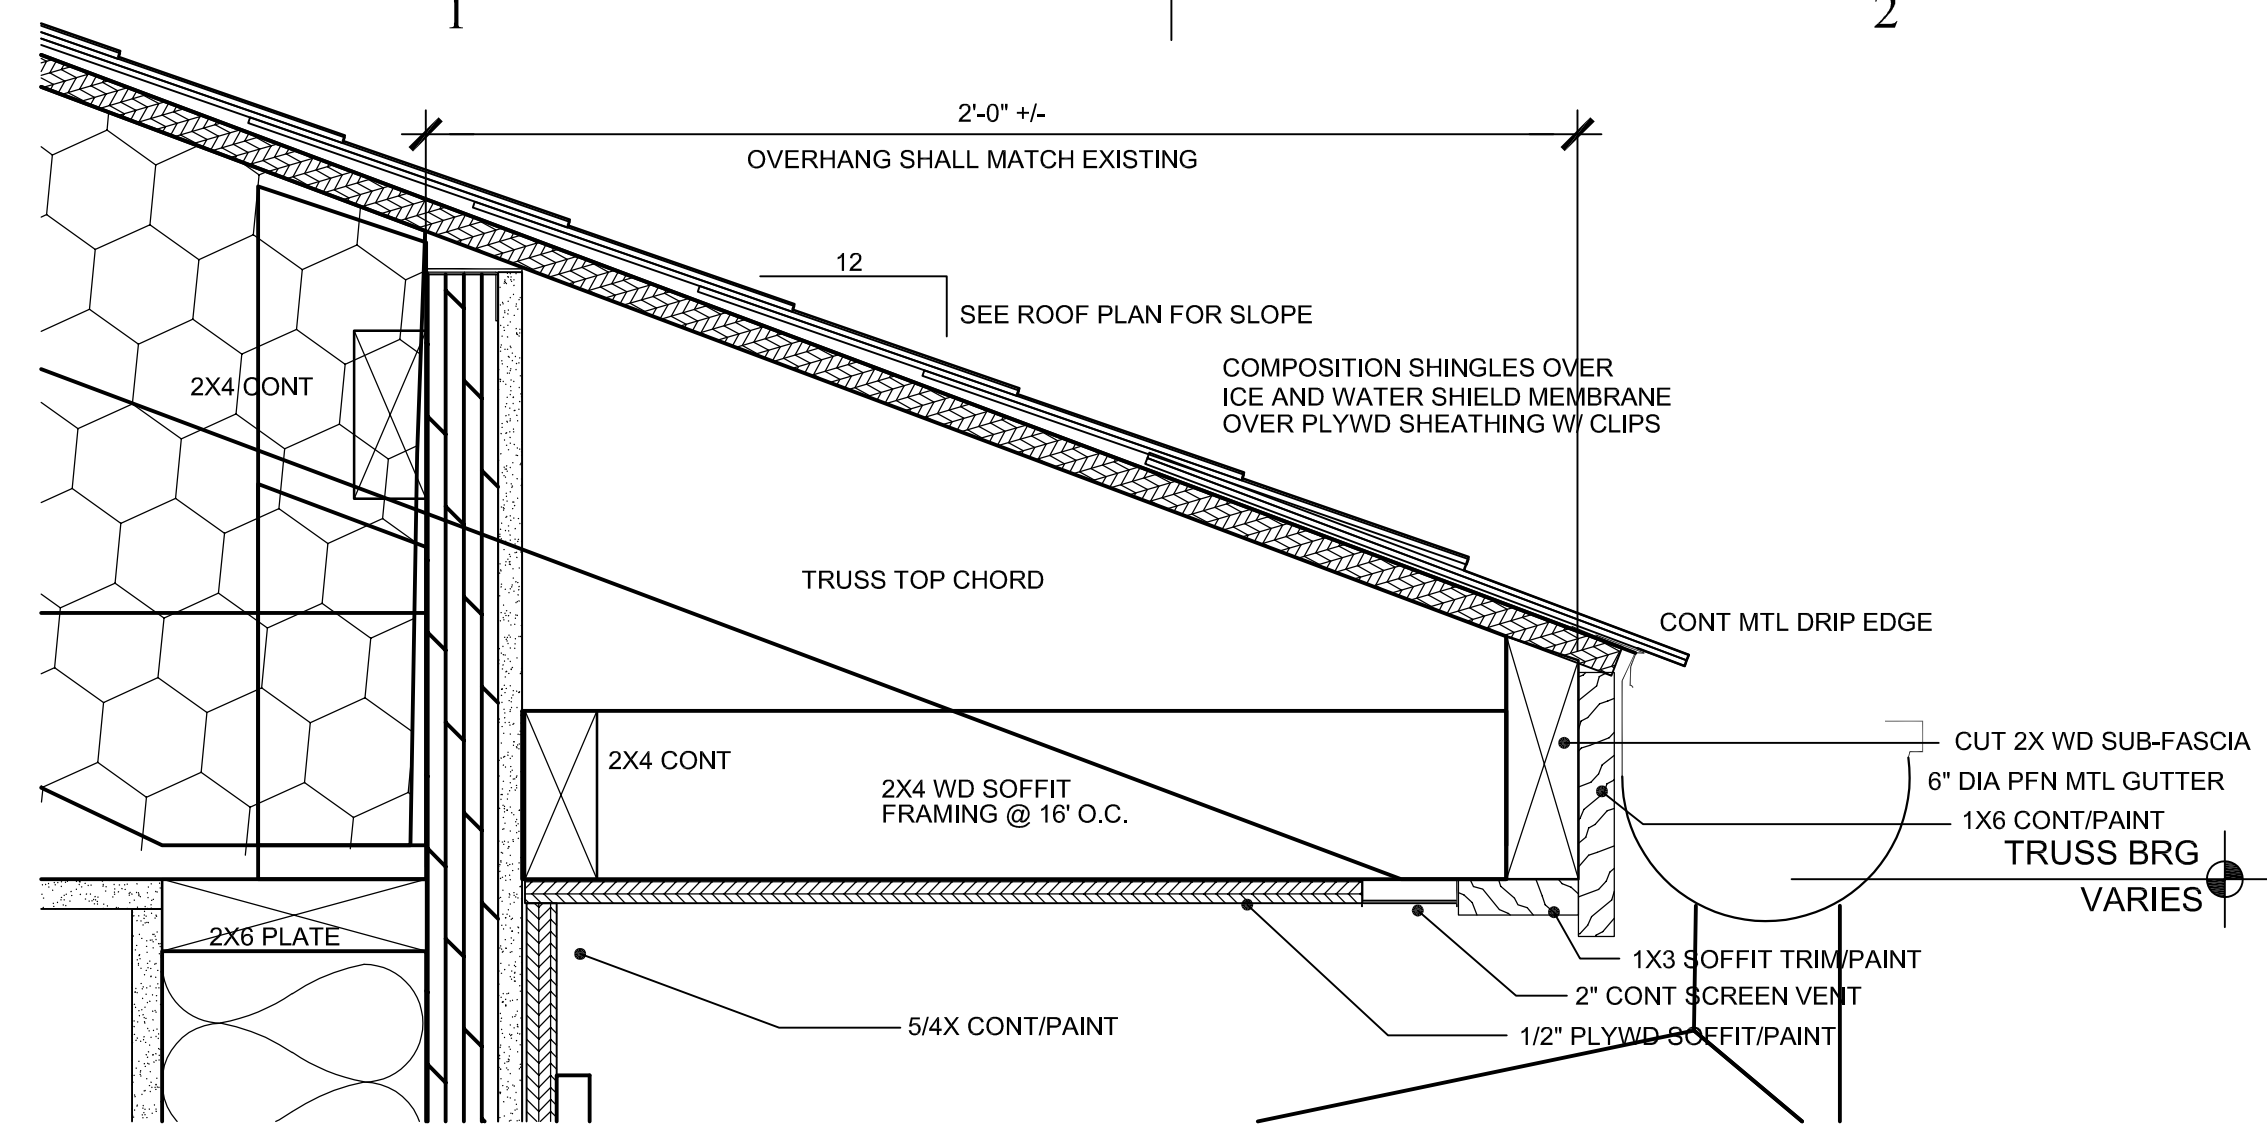


A1
A4.1
DETAIL: TYP EAVE
SCALE: 3/4"=1'-0"

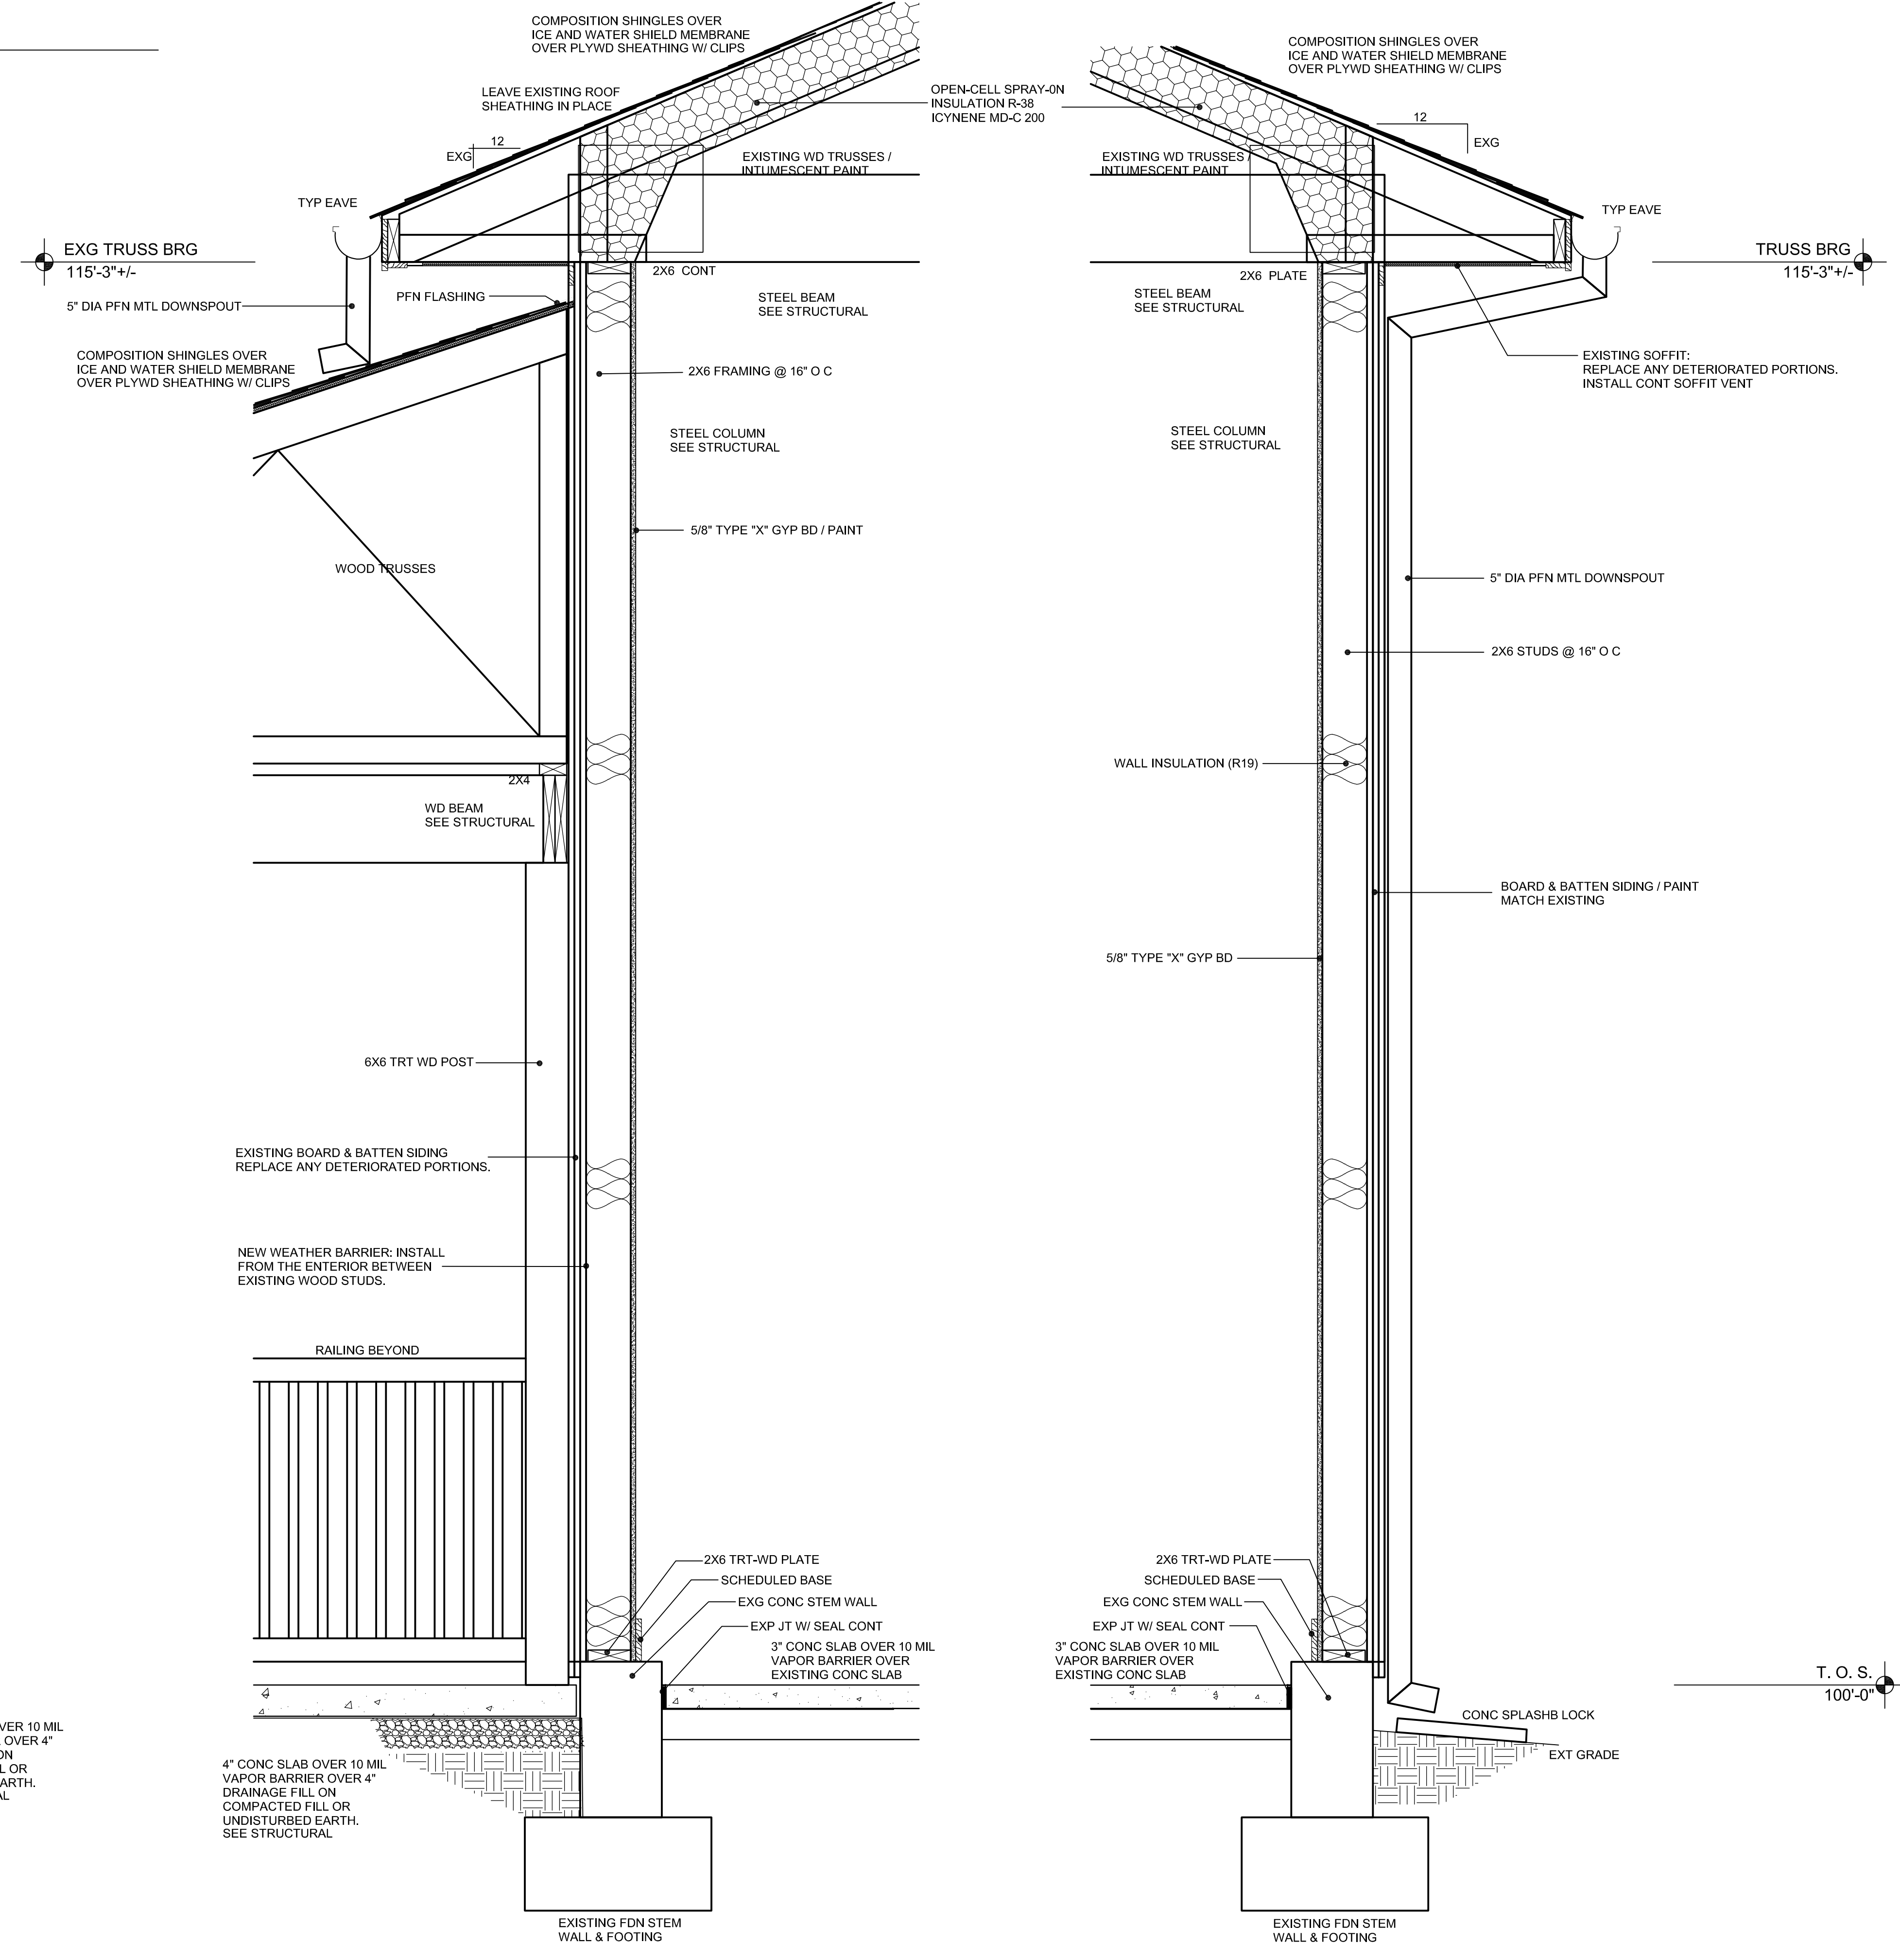

D2
A4.1
WALL SECTION
SCALE: 1/4"=1'-0"

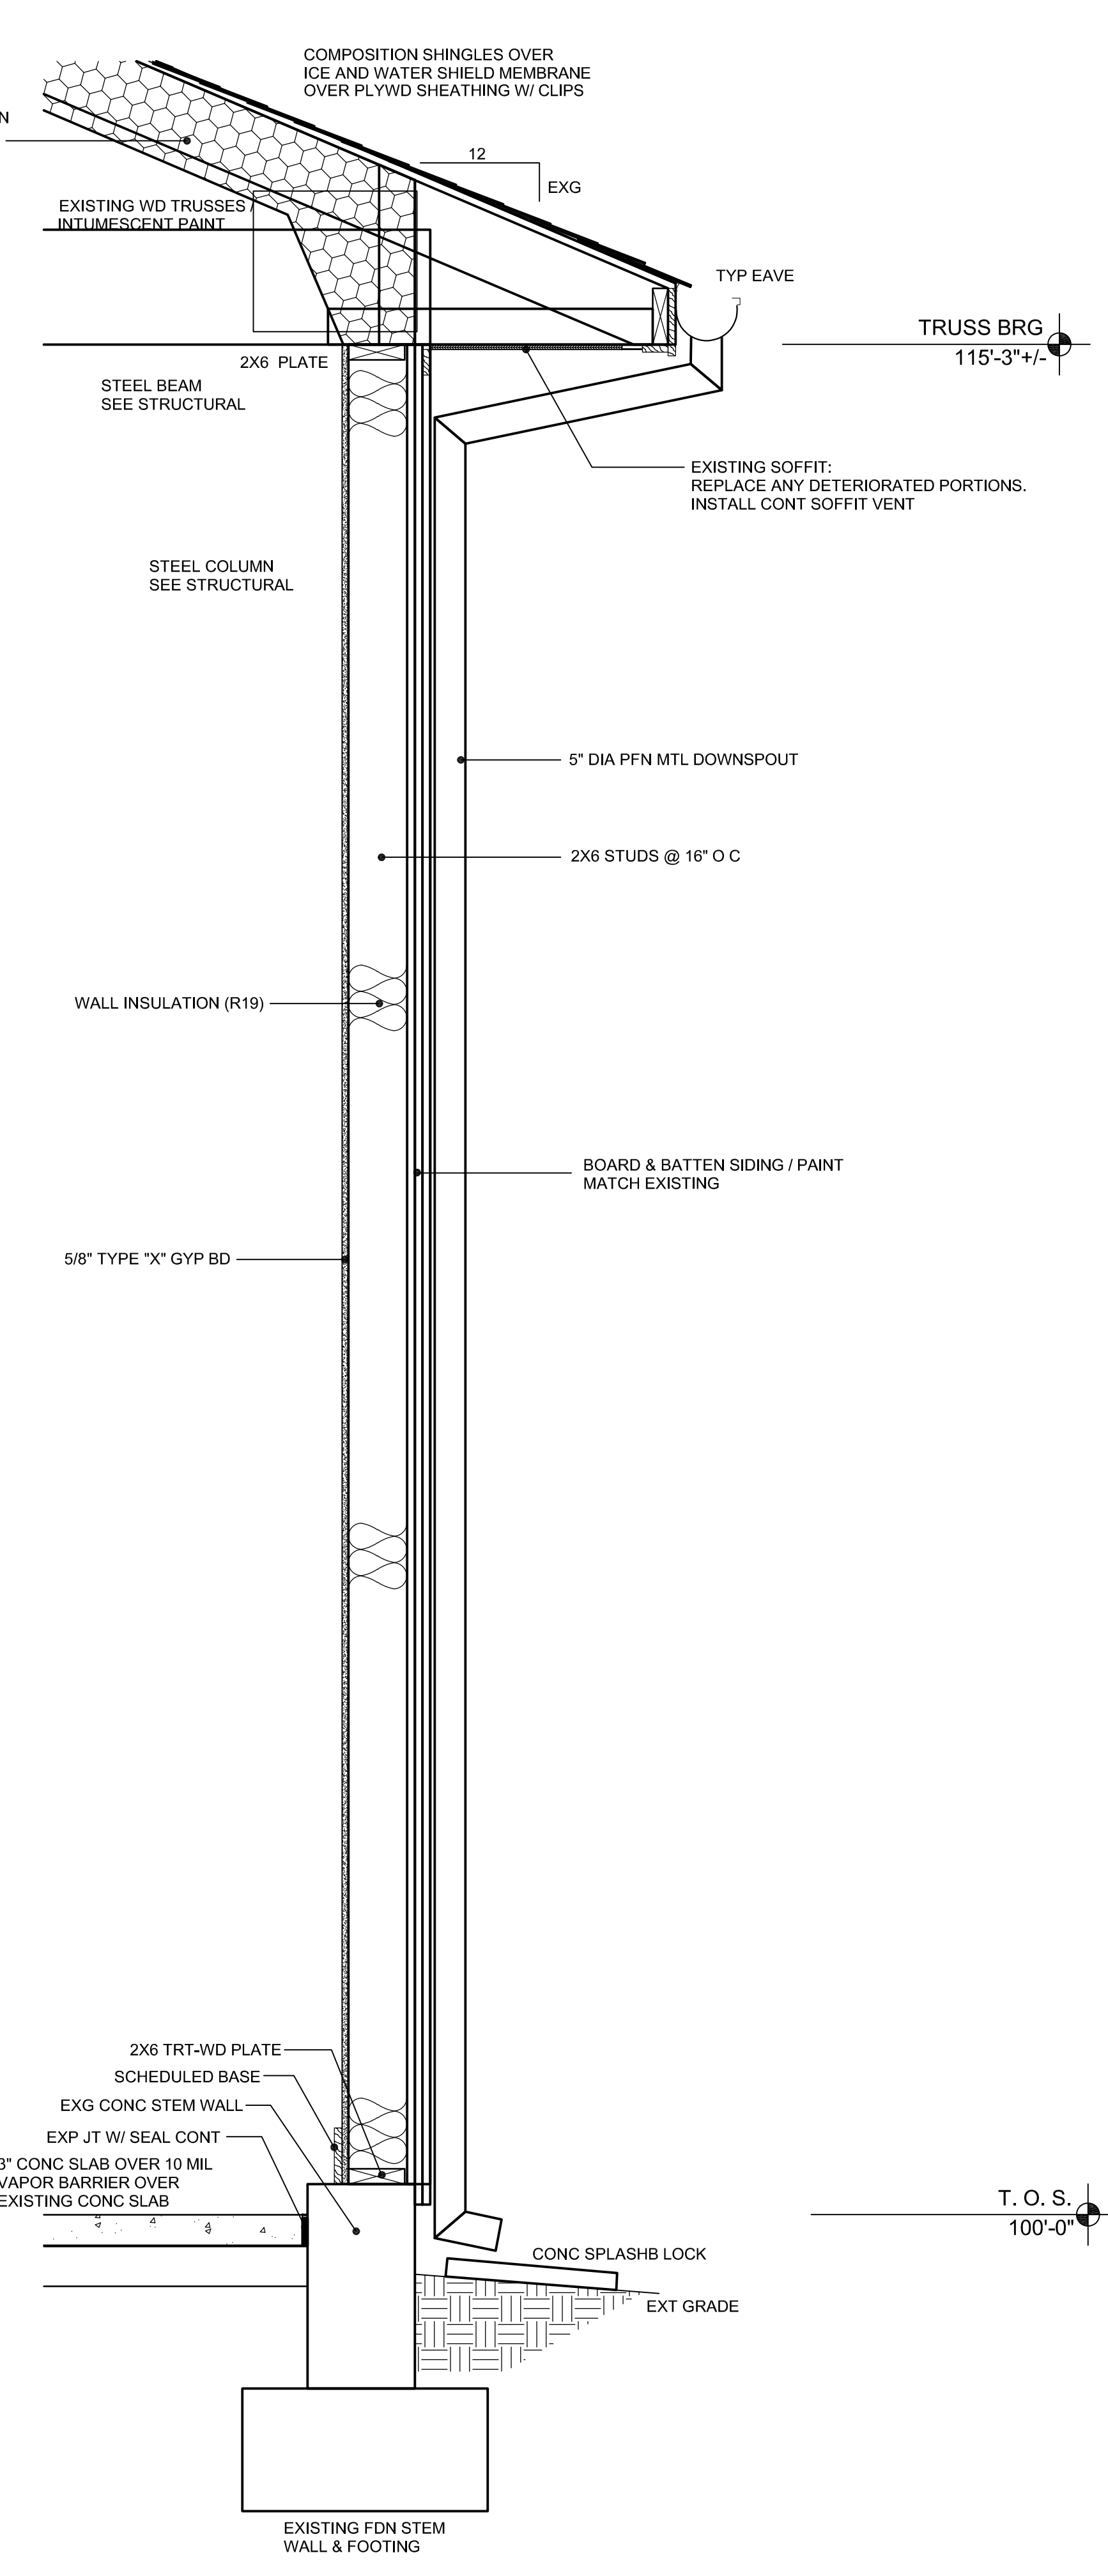

D4
A4.1
WALL SECTION
SCALE: 1/4"=1'-0"

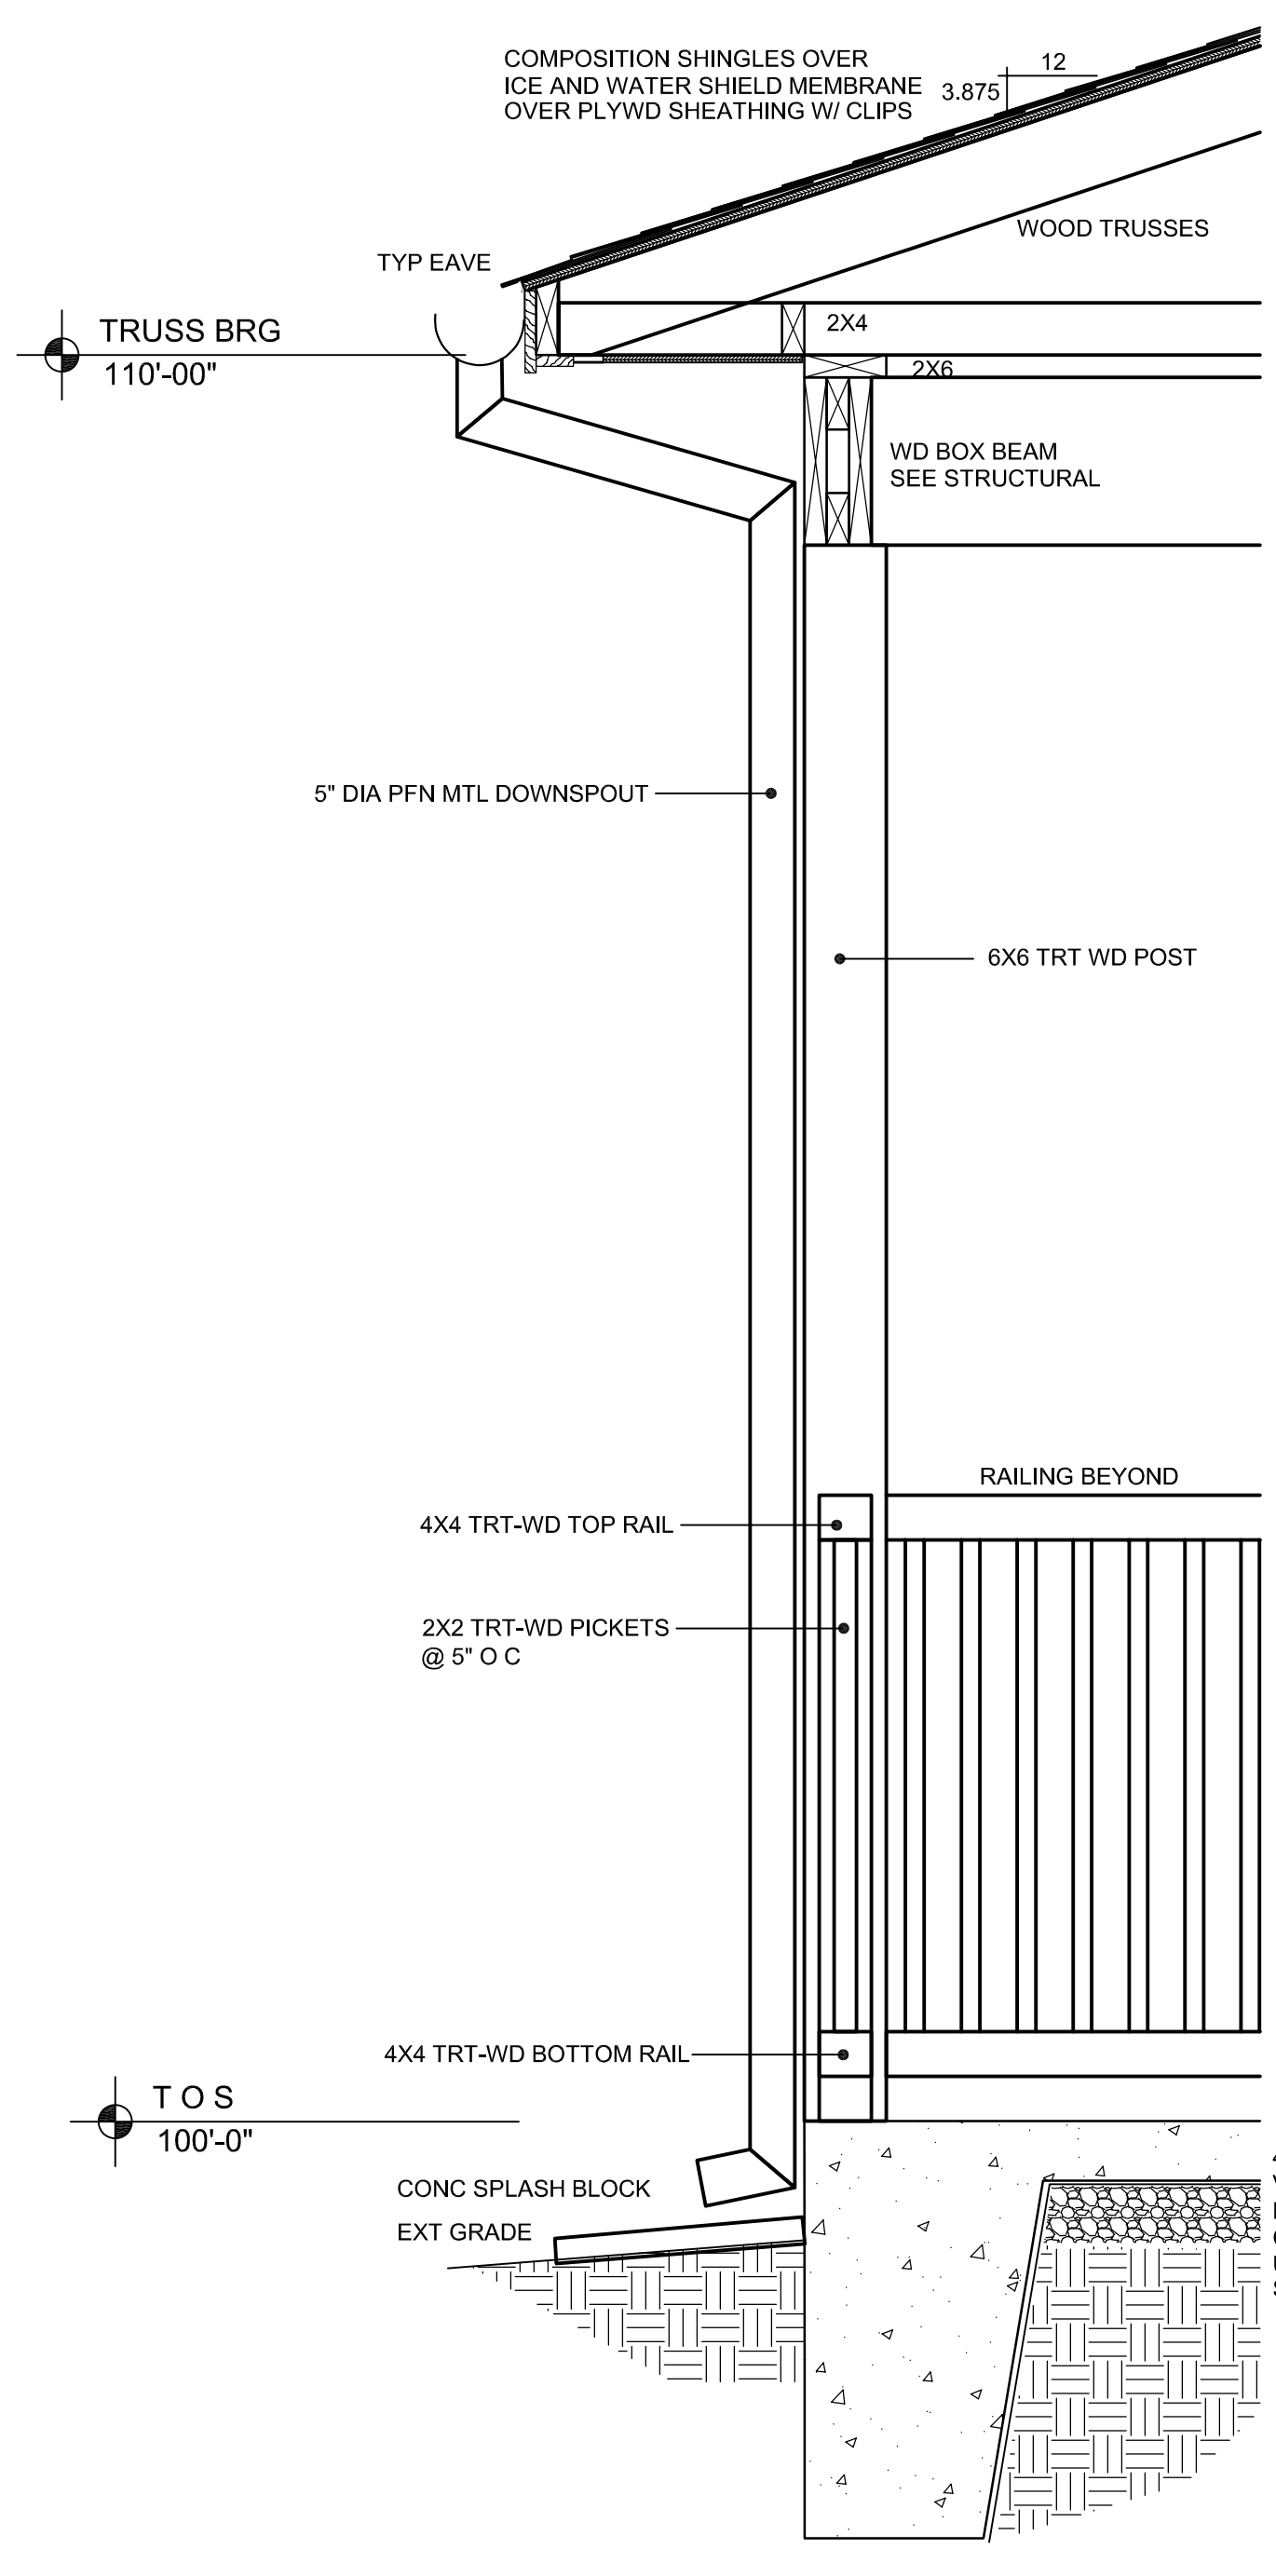

D1
A4.1
WALL SECTION
SCALE: 1/4"=1'-0"

A

B

C

D

A

B

C

D