

FOUNDATION PLAN
**Retrofit & Renovations for
 Madison Methodist Church
 Phase 2: Party Barn**
 1091 Confederate Highway
 Madison, Georgia 30650


JOB NO.:	02601
DRAWN BY:	D. WHITBY
CHECKED BY:	G. KORNEGAY
DESCRIPTION:	SCH-REVIEW-P2
DATE:	00.00.26
DESCRIPTION:	DD-REVIEW
DATE:	00.00.26
DESCRIPTION:	CD-REVIEW
DATE:	03.03.26
DESCRIPTION:	BID-CONSTRUCTION
DATE:	00.00.26
REVISIONS:	
1	
2	
3	
4	
5	
6	
7	

THESE DRAWINGS ARE THE PROPERTY OF GMARCHITECT AND ARE NOT TO BE REPRODUCED OR REUSED WITHOUT PERMISSION AND CREDIT.
 COPYRIGHT: (C) 2024

SHEET

S1.1

OF

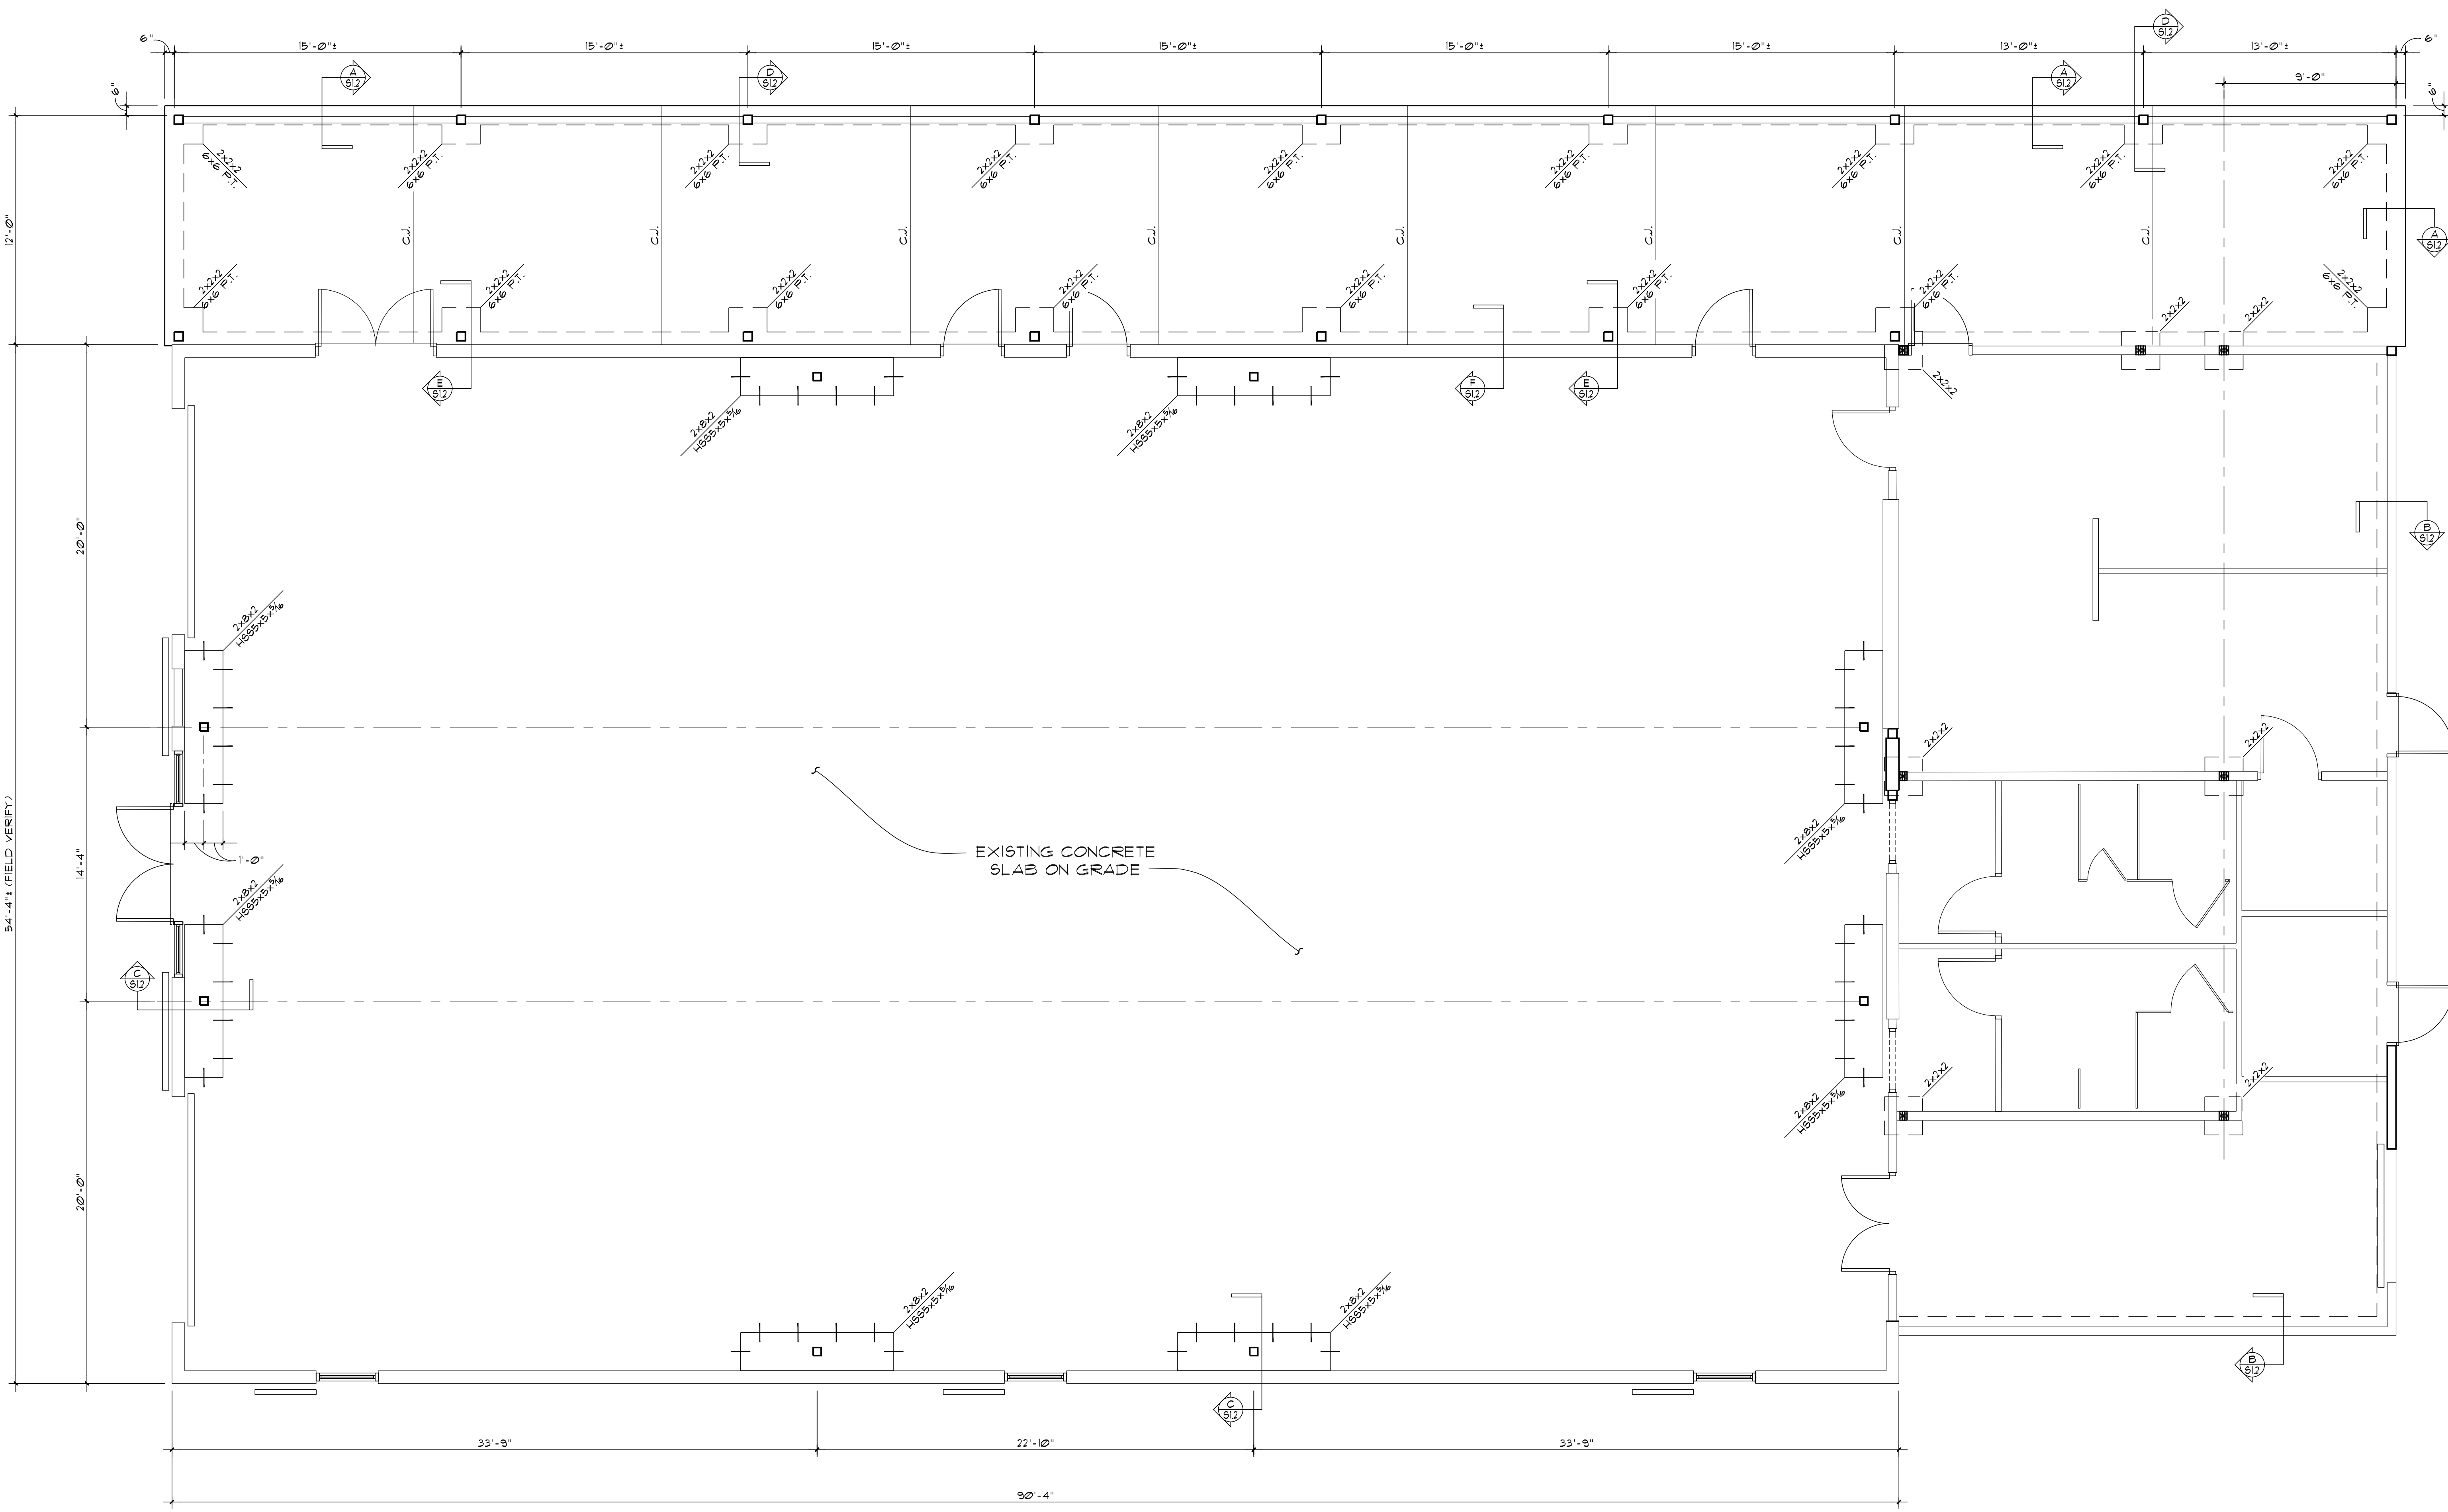

FOUNDATION PLAN
 SCALE: 1/4"=1'-0"

54'-4" (FIELD VERIFY)

A

B

C

D

A

B

C

D