

ARCHITECT

CONSULTANT

STAMP INVALID UNLESS SIGNED



10641 HIGHWAY 36
COVINGTON, GA 30014
770.786.3031

OVERALL SECOND FLOOR PLAN

**Retrofit & Renovations for
Madison Methodist Church**
Madison, Georgia 30650
1091 Confederate Highway

JOB NO.: 02405

DRAWN BY: GM

CHECKED BY: GM

DESCRIPTION: SCH-REVIEW-P1

DATE: 08.04.24

DESCRIPTION: DD-REVIEW

DATE: 00.00.24

DESCRIPTION: CD-REVIEW

DATE: 01.02.25

DESCRIPTION: BID-CONSTRUCTION

DATE: 01.21.25



NO.	DATE	DESCRIPTION
1	03.24.25	8
2	04.21.25	9
3	08.11.25	10
4	08.20.25	11
5	09.03.25	12
6	12.18.25	13
7	01.23.26	14

THESE DRAWINGS ARE THE PROPERTY OF GMARCHITECT AND ARE NOT TO BE REPRODUCED OR REUSED WITHOUT PERMISSION AND CREDIT.
COPYRIGHT: © 2026

SHEET

A1.0.2

OF

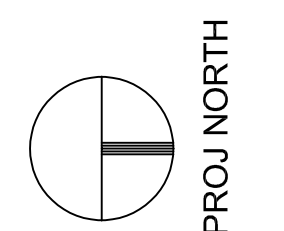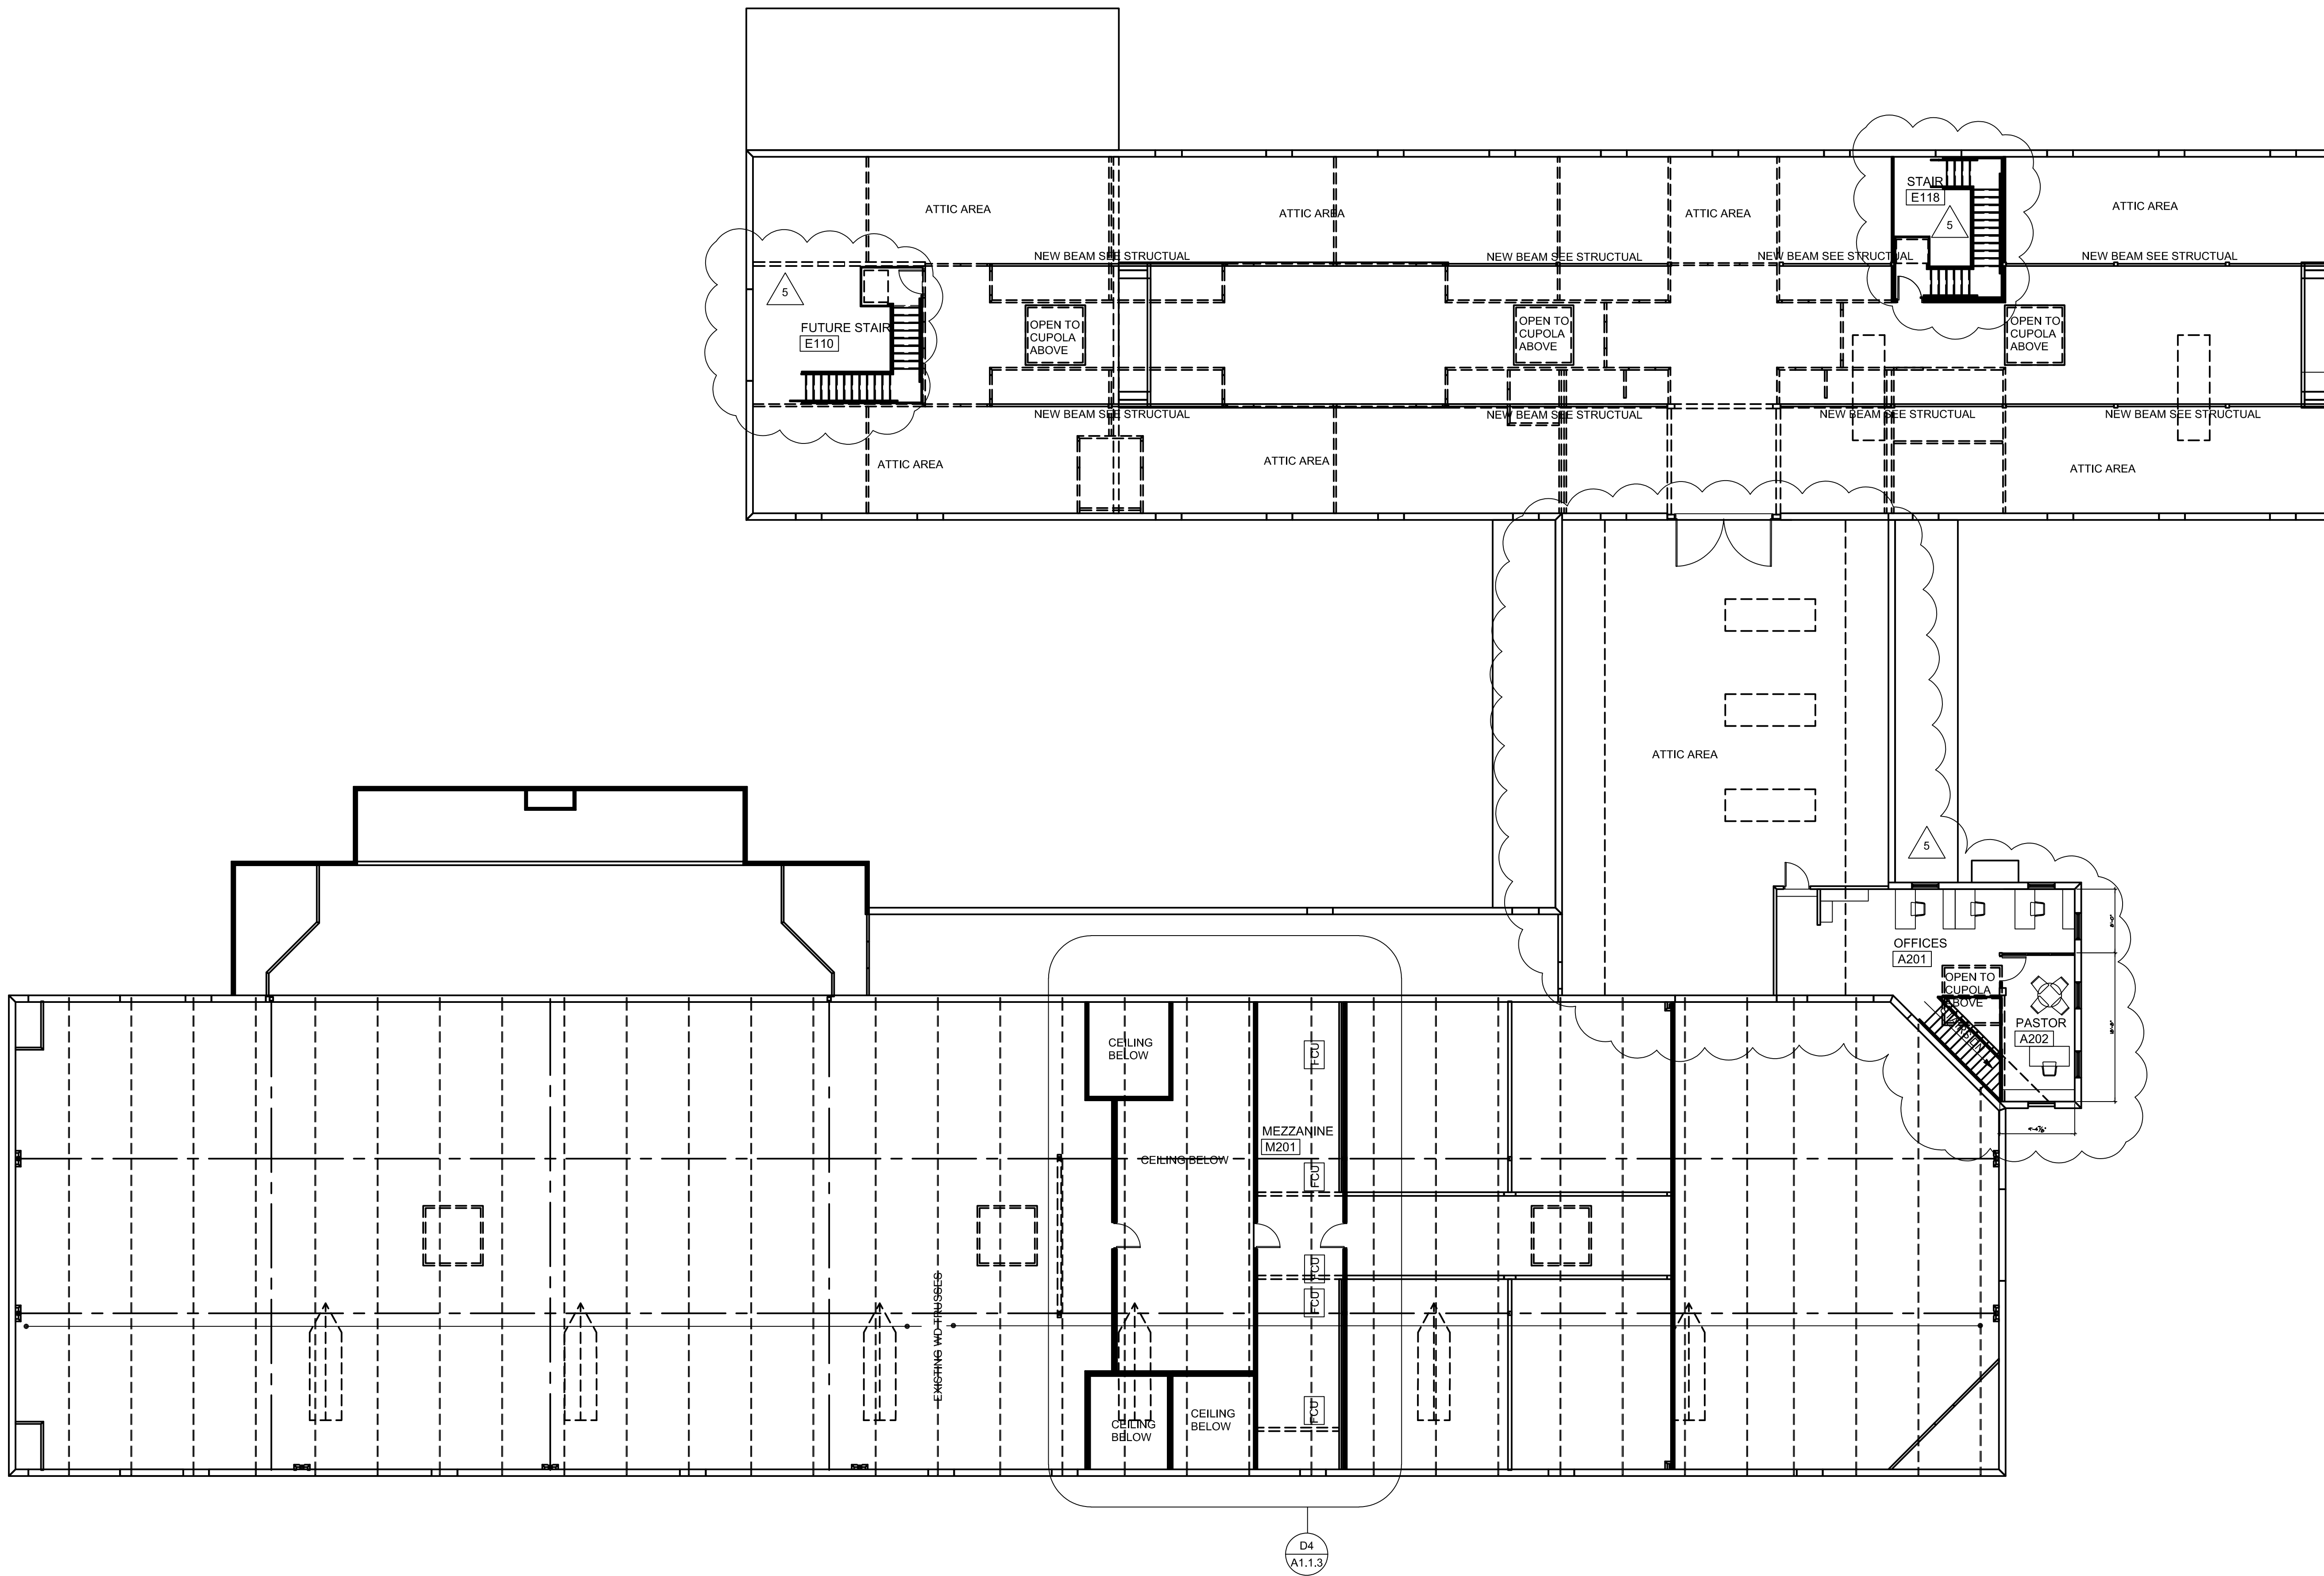

OVERALL SECOND FLOOR PLAN: PHASE 1

SCALE: 3/32" = 1'-0"



SCALE IN FEET