

ARCHITECT

CONSULTANT



10641 HIGHWAY 36  
COVINGTON, GA 30014  
770.786.3031




**Retrofit & Renovations for  
Madison Methodist Church**  
Madison, Georgia 30650  
1091 Confederate Highway

FIRST FLOOR PLAN

JOB NO.:	02405		
DRAWN BY:	GM		
CHECKED BY:	GM		
DATE:	08.04.24		
DESCRIPTION:	SCH-REVIEW-P1		
DATE:	08.04.24		
DESCRIPTION:	DD-REVIEW		
DATE:	00.00.24		
DESCRIPTION:	CD-REVIEW		
DATE:	01.02.25		
DESCRIPTION:	BID-CONSTRUCTION		
DATE:	01.21.25		
REVISIONS:			
1	03.24.25	8	02.09.26
2	04.21.25	9	
3	08.11.25	10	
4	08.20.25	11	
5	09.03.25	12	
6	12.19.25	13	
7	01.23.26	14	


THESE DRAWINGS ARE THE PROPERTY OF GM ARCHITECTS AND ARE NOT TO BE REPRODUCED OR HELD WITHOUT PERMISSION AND CREDIT.  
COPYRIGHT: © 2026

SHEET

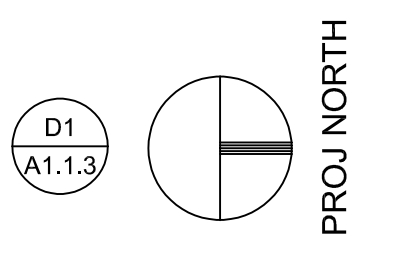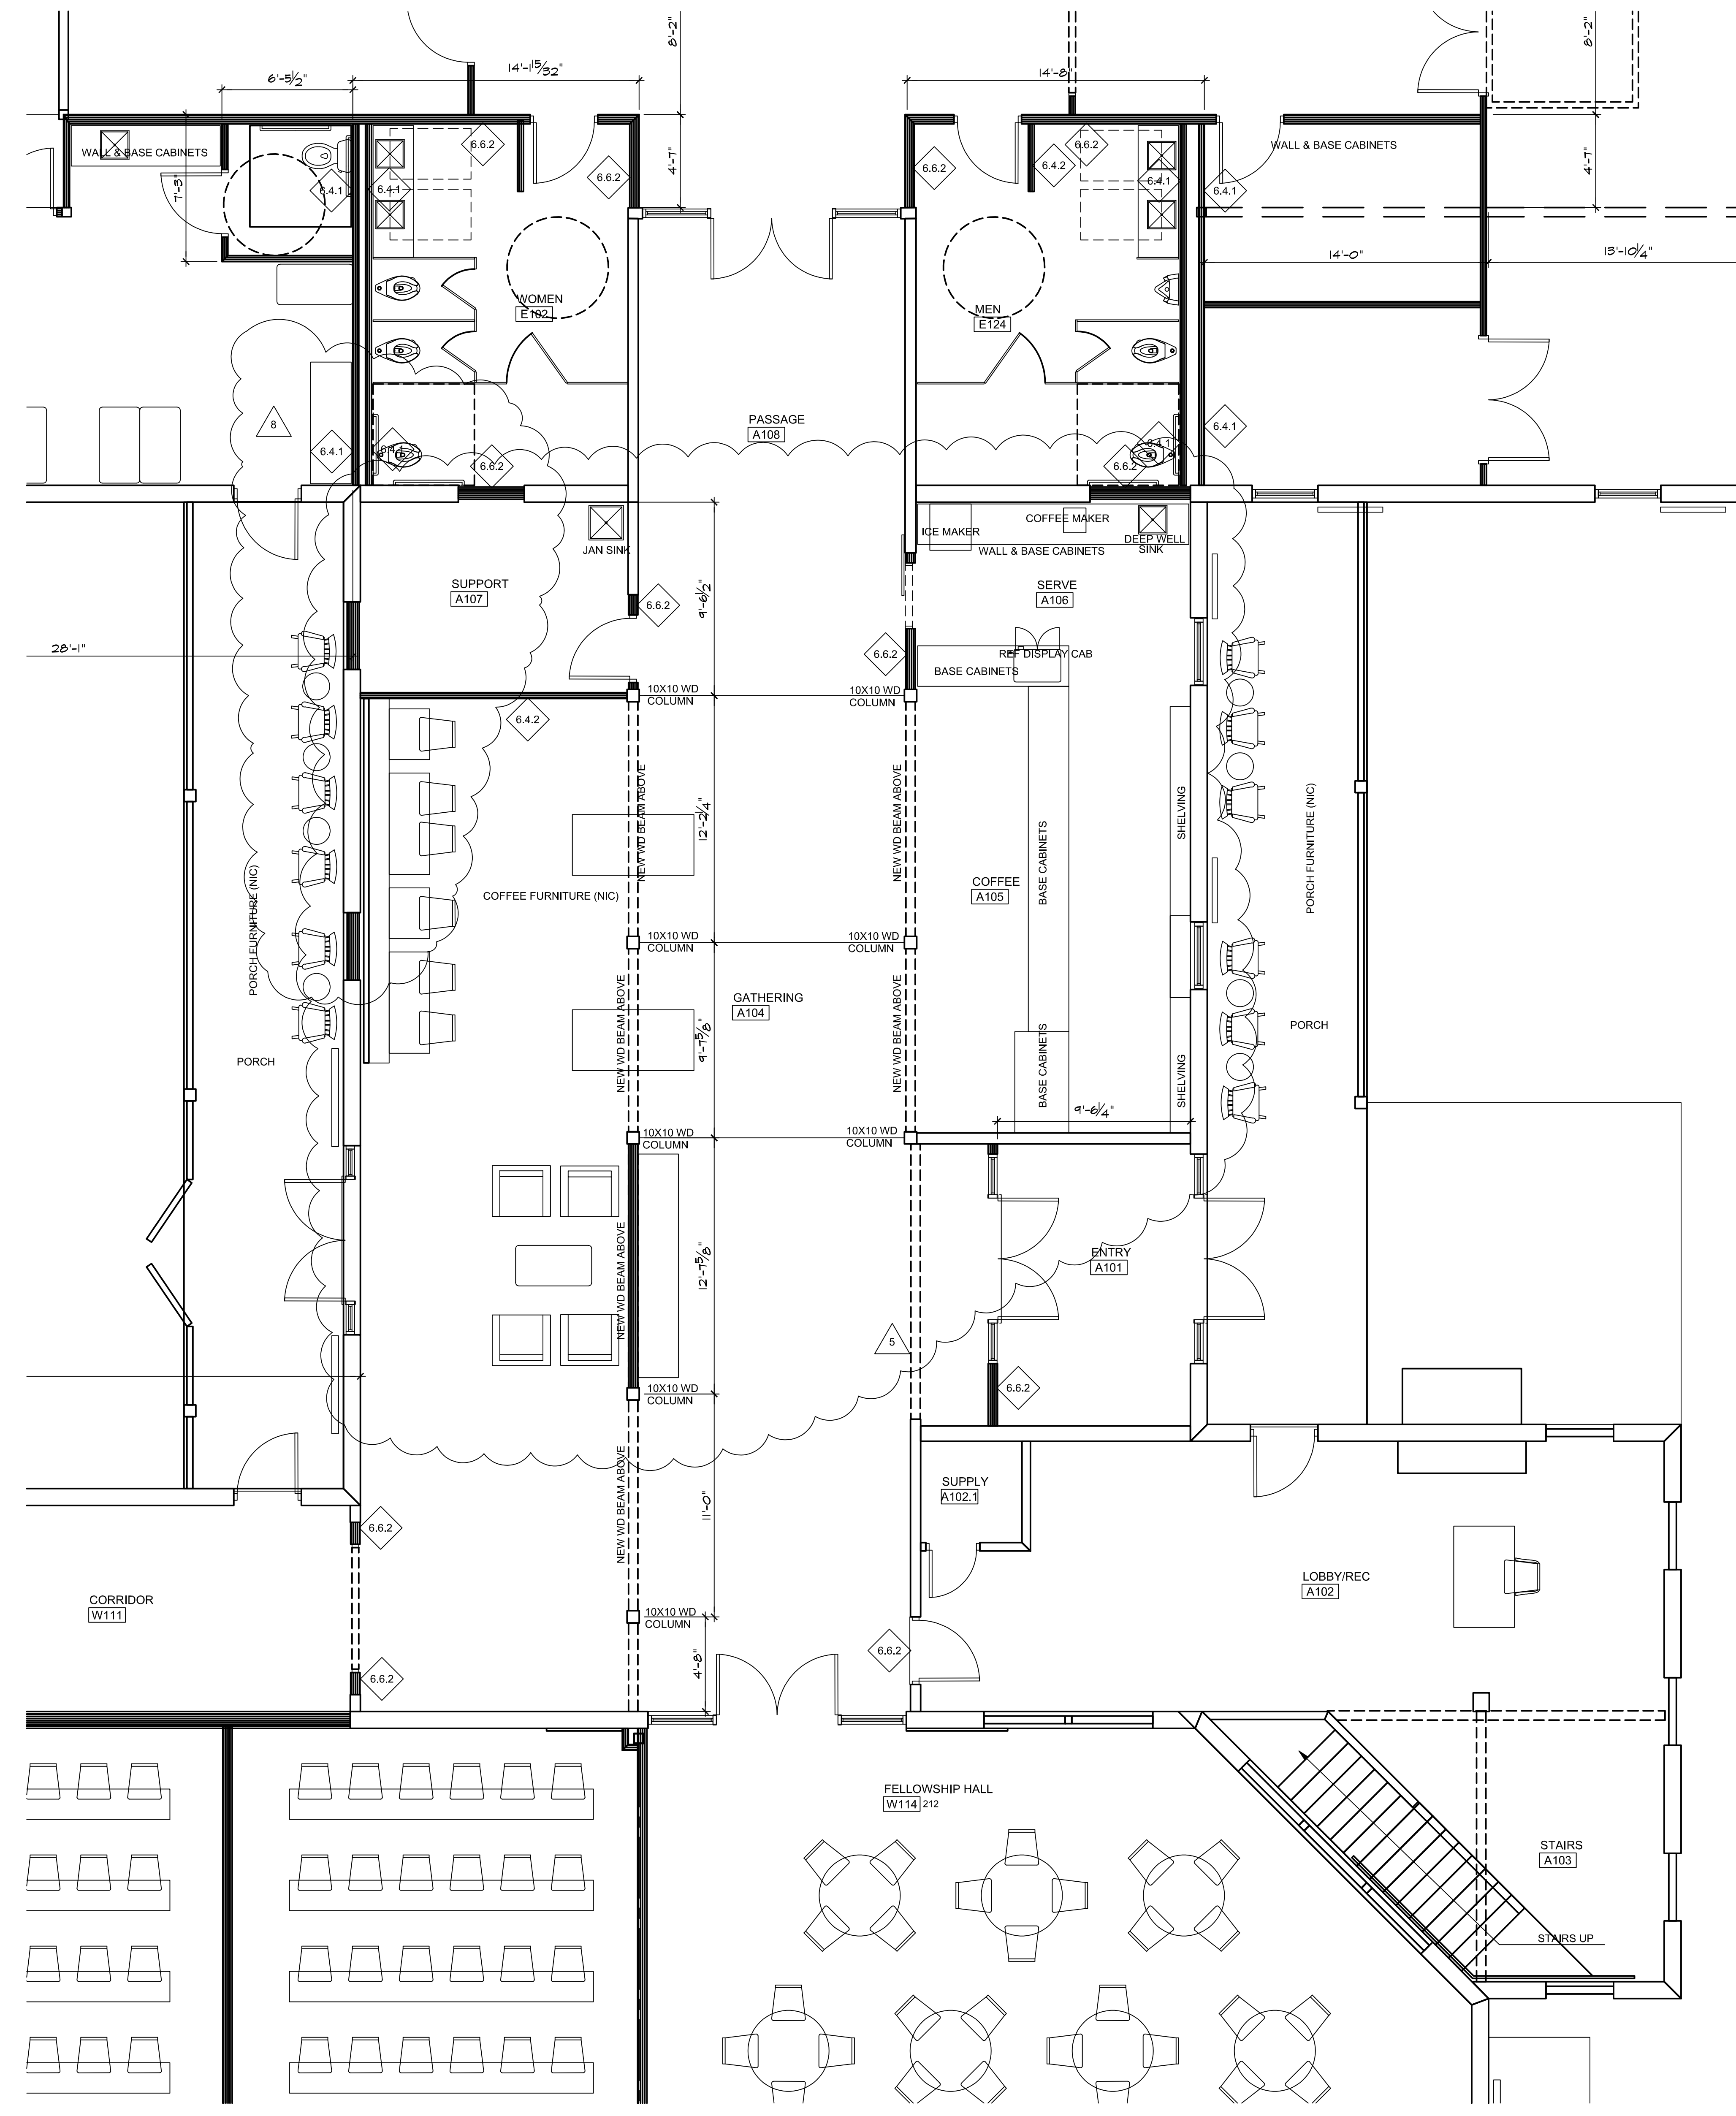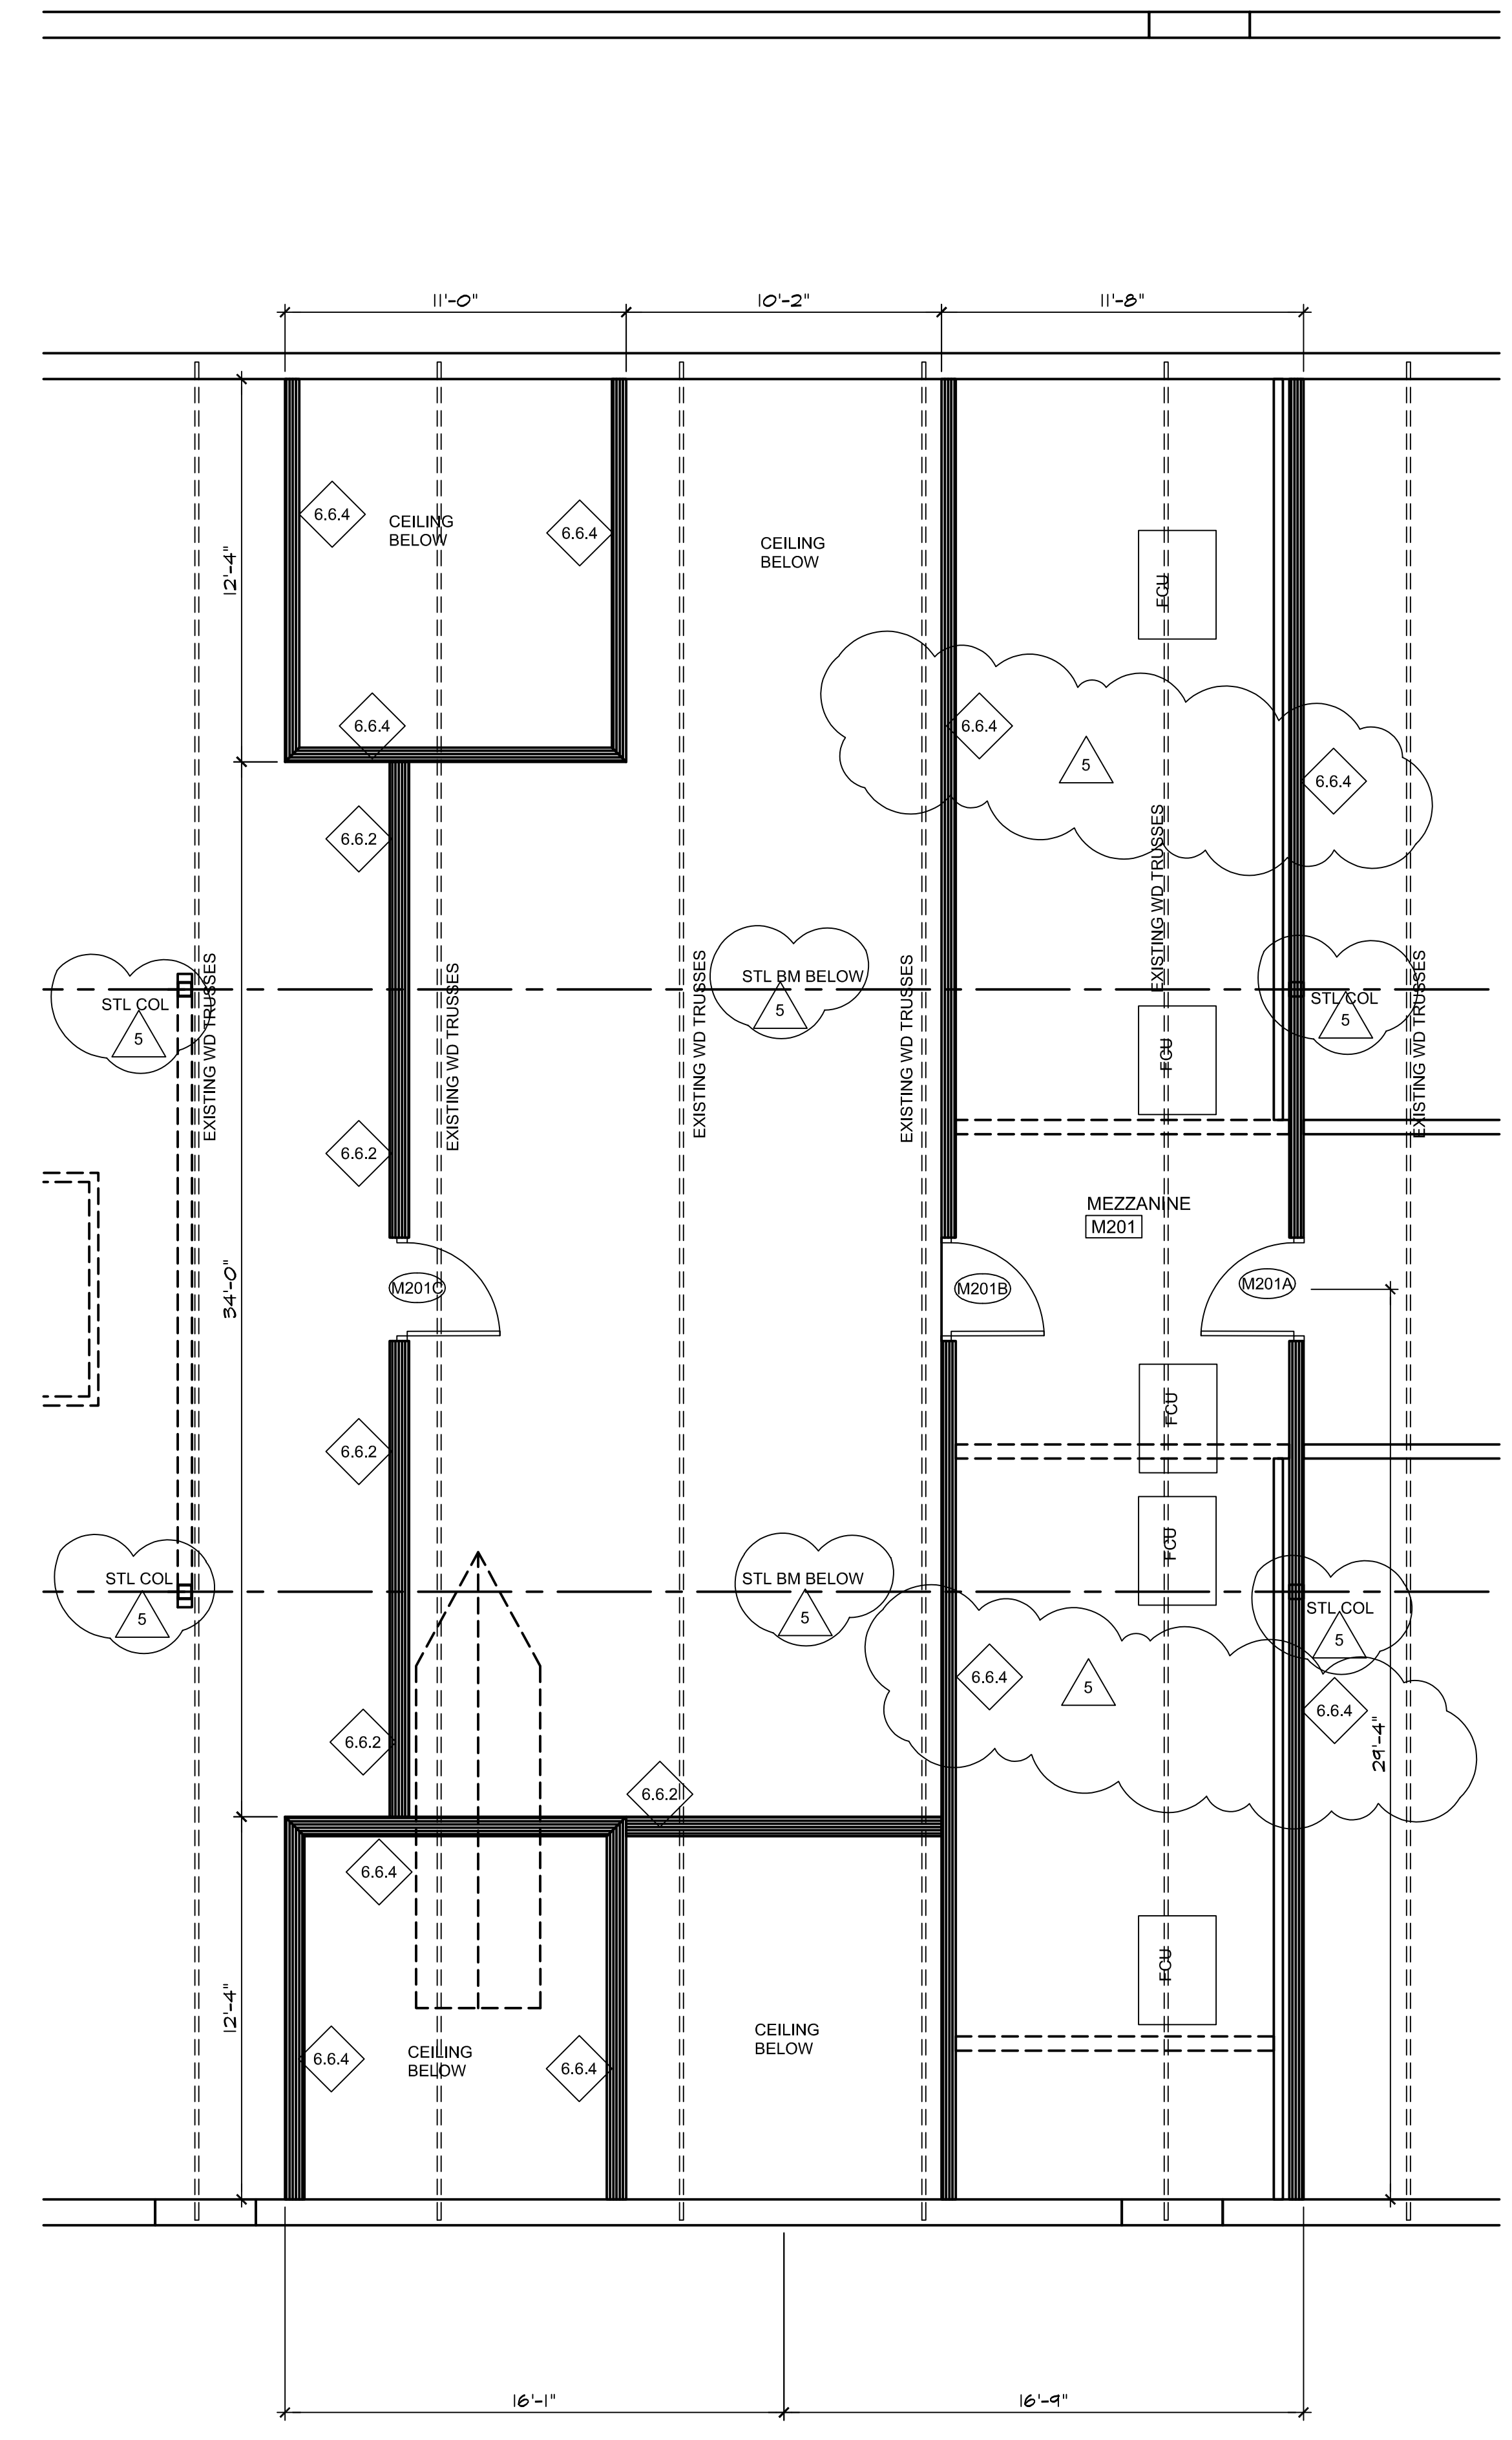

FIRST FLOOR PLAN: GATHERING-PHASE I

SCALE: 1/8" = 1'-0"

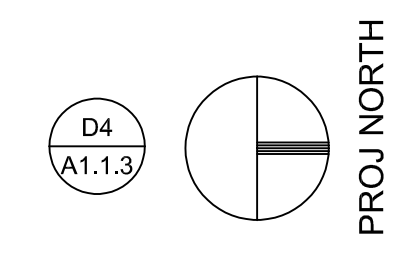

FLOOR PLAN: MECH MEZZANINE-PHASE I

SCALE: 1/8" = 1'-0"

