

ARCHITECT

CONSULTANT



10641 HIGHWAY 36
COVINGTON, GA 30014
770.786.3031

WALL SECTIONS & DETAILS

**Retrofit & Renovations for
Madison Methodist Church**
1091 Confederate Highway
Madison, Georgia 30650

JOB NO.:	02405		
DRAWN BY:	GM		
CHECKED BY:	GM		
DATE:	08.04.24		
DESCRIPTION:	SCH-REVIEW-P1		
DATE:	00.00.24		
DESCRIPTION:	DD-REVIEW		
DATE:	01.02.25		
DESCRIPTION:	CD-REVIEW		
DATE:	01.21.25		
DESCRIPTION:	BID-CONSTRUCTION		
DATE:	01.21.25		
REVISIONS:			
1	03.24.25	8	02.09.26
2	04.21.25	9	
3	08.11.25	10	
4	08.20.25	11	
5	09.03.25	12	
6	12.19.25	13	
7	01.23.26	14	





THESE DRAWINGS ARE THE PROPERTY OF GM ARCHITECT AND ARE NOT TO BE REPRODUCED OR REUSED WITHOUT PERMISSION AND CREDIT.

COPYRIGHT: © 2026

SHEET

A4.2

OF

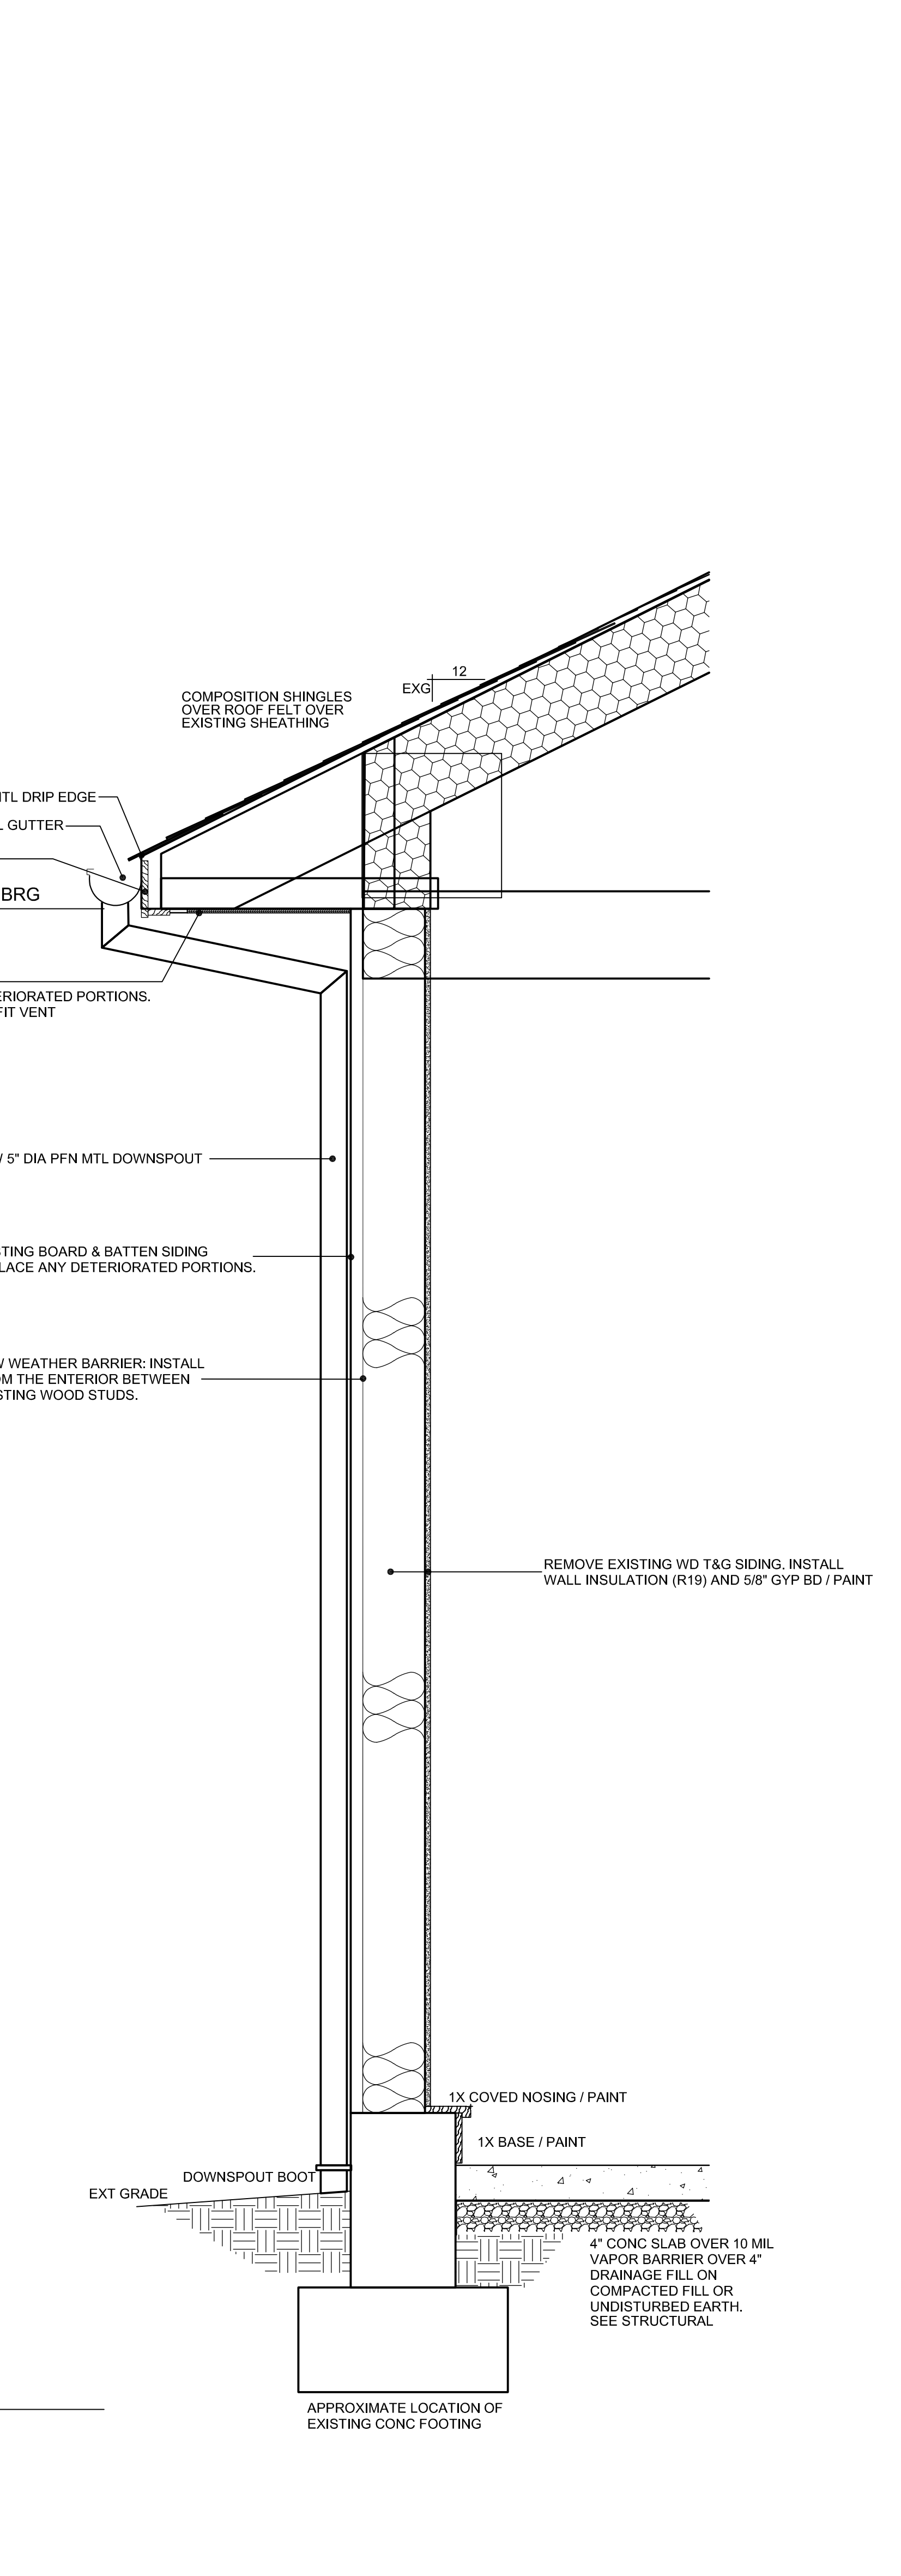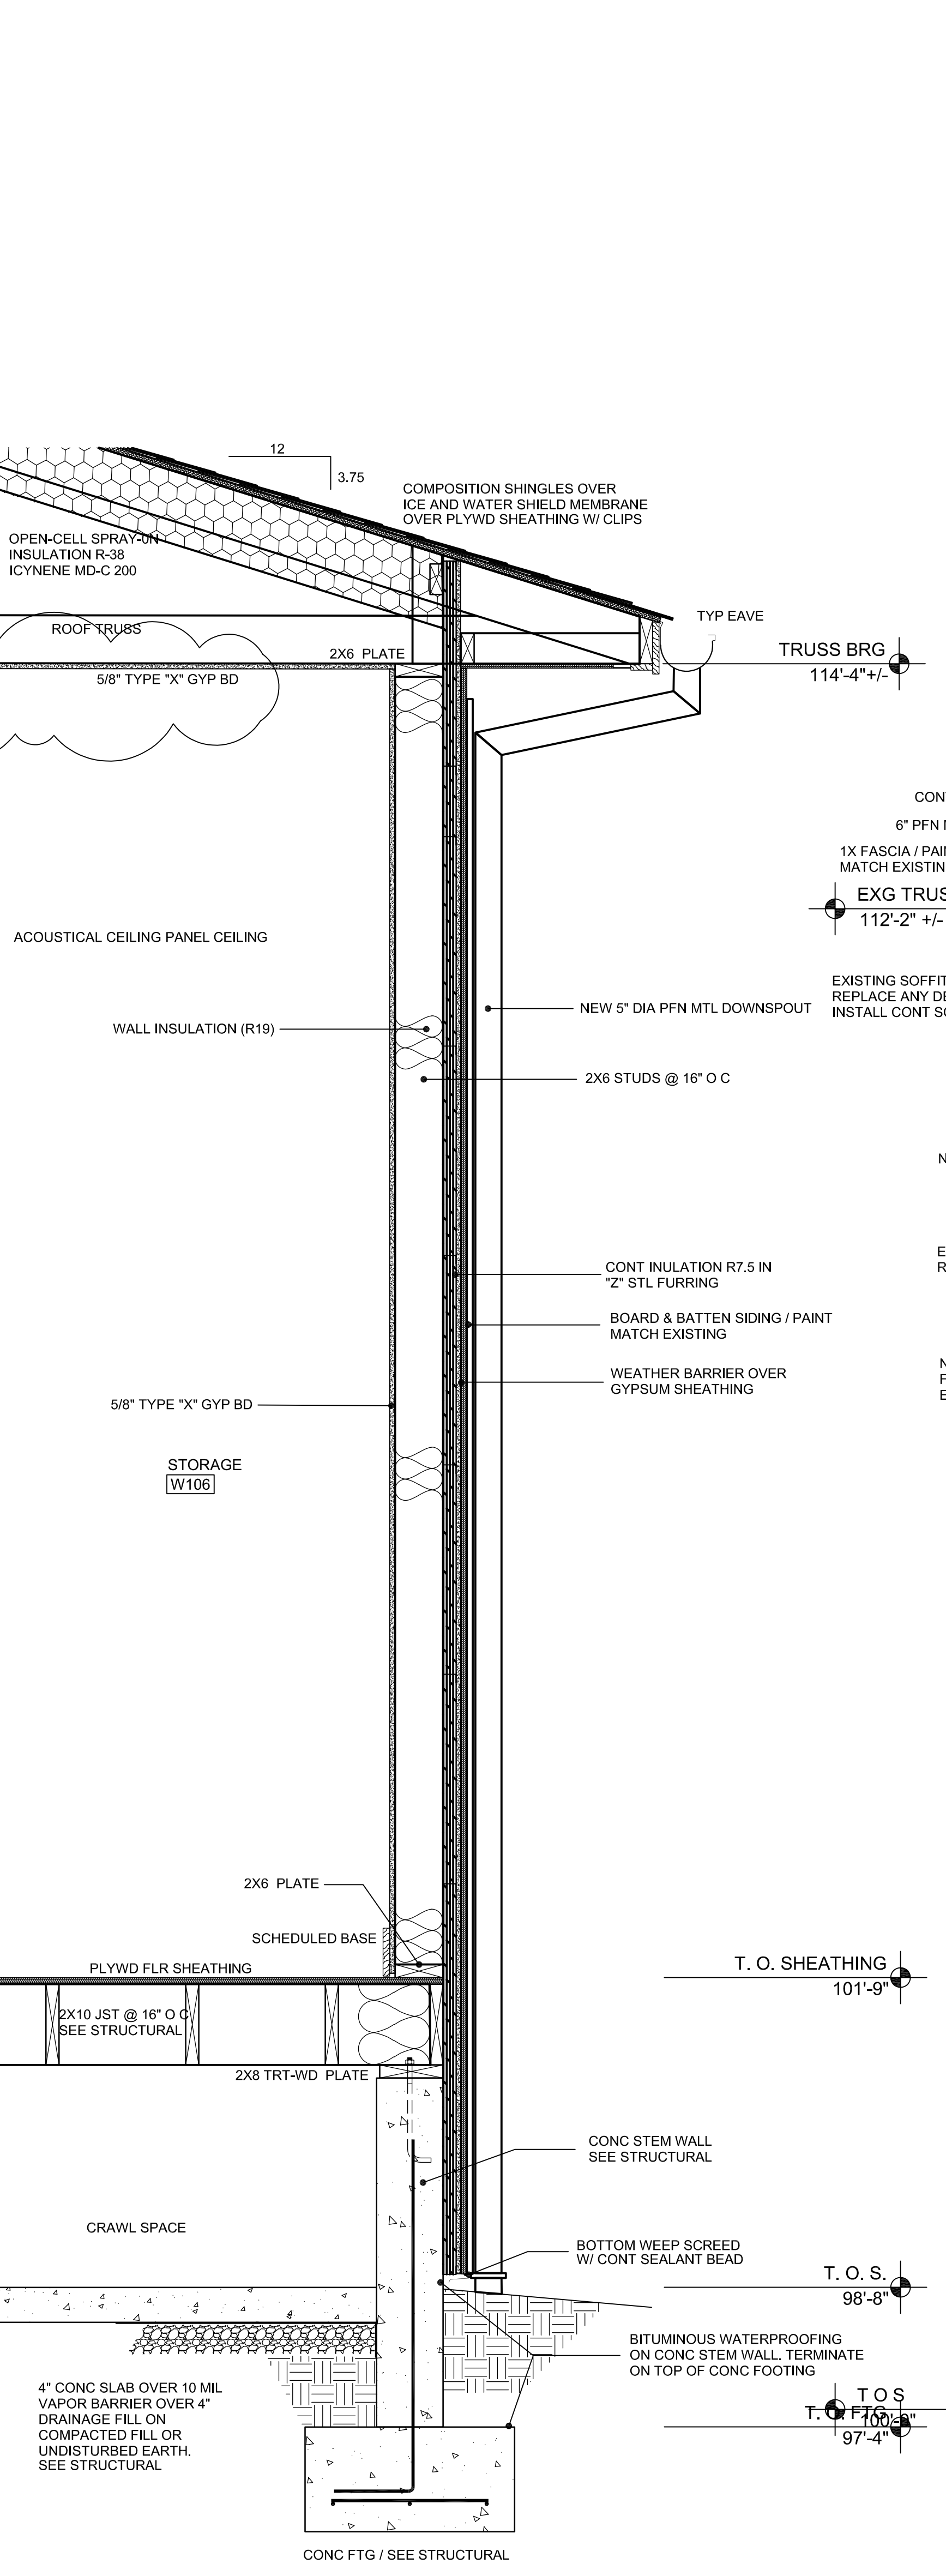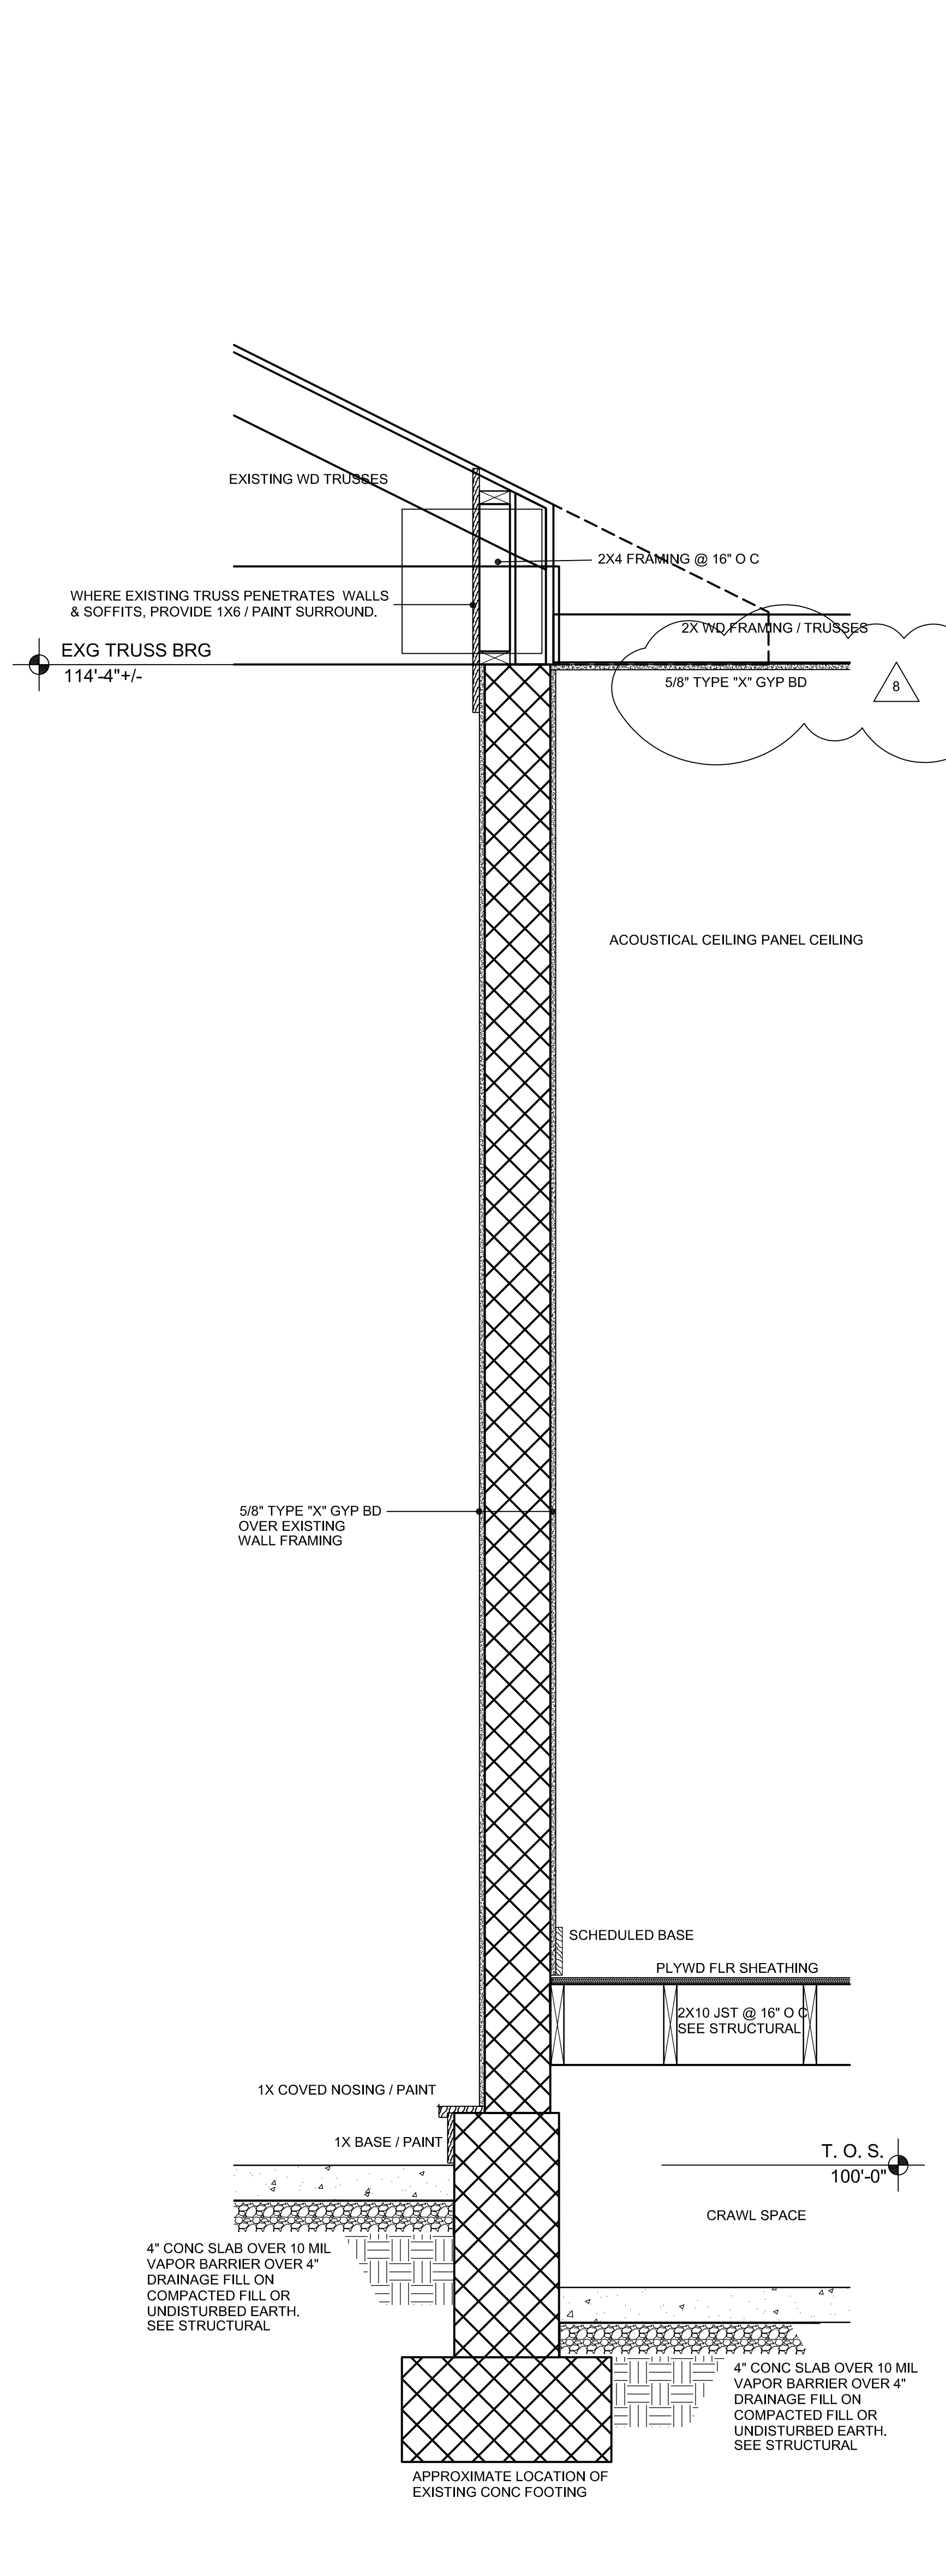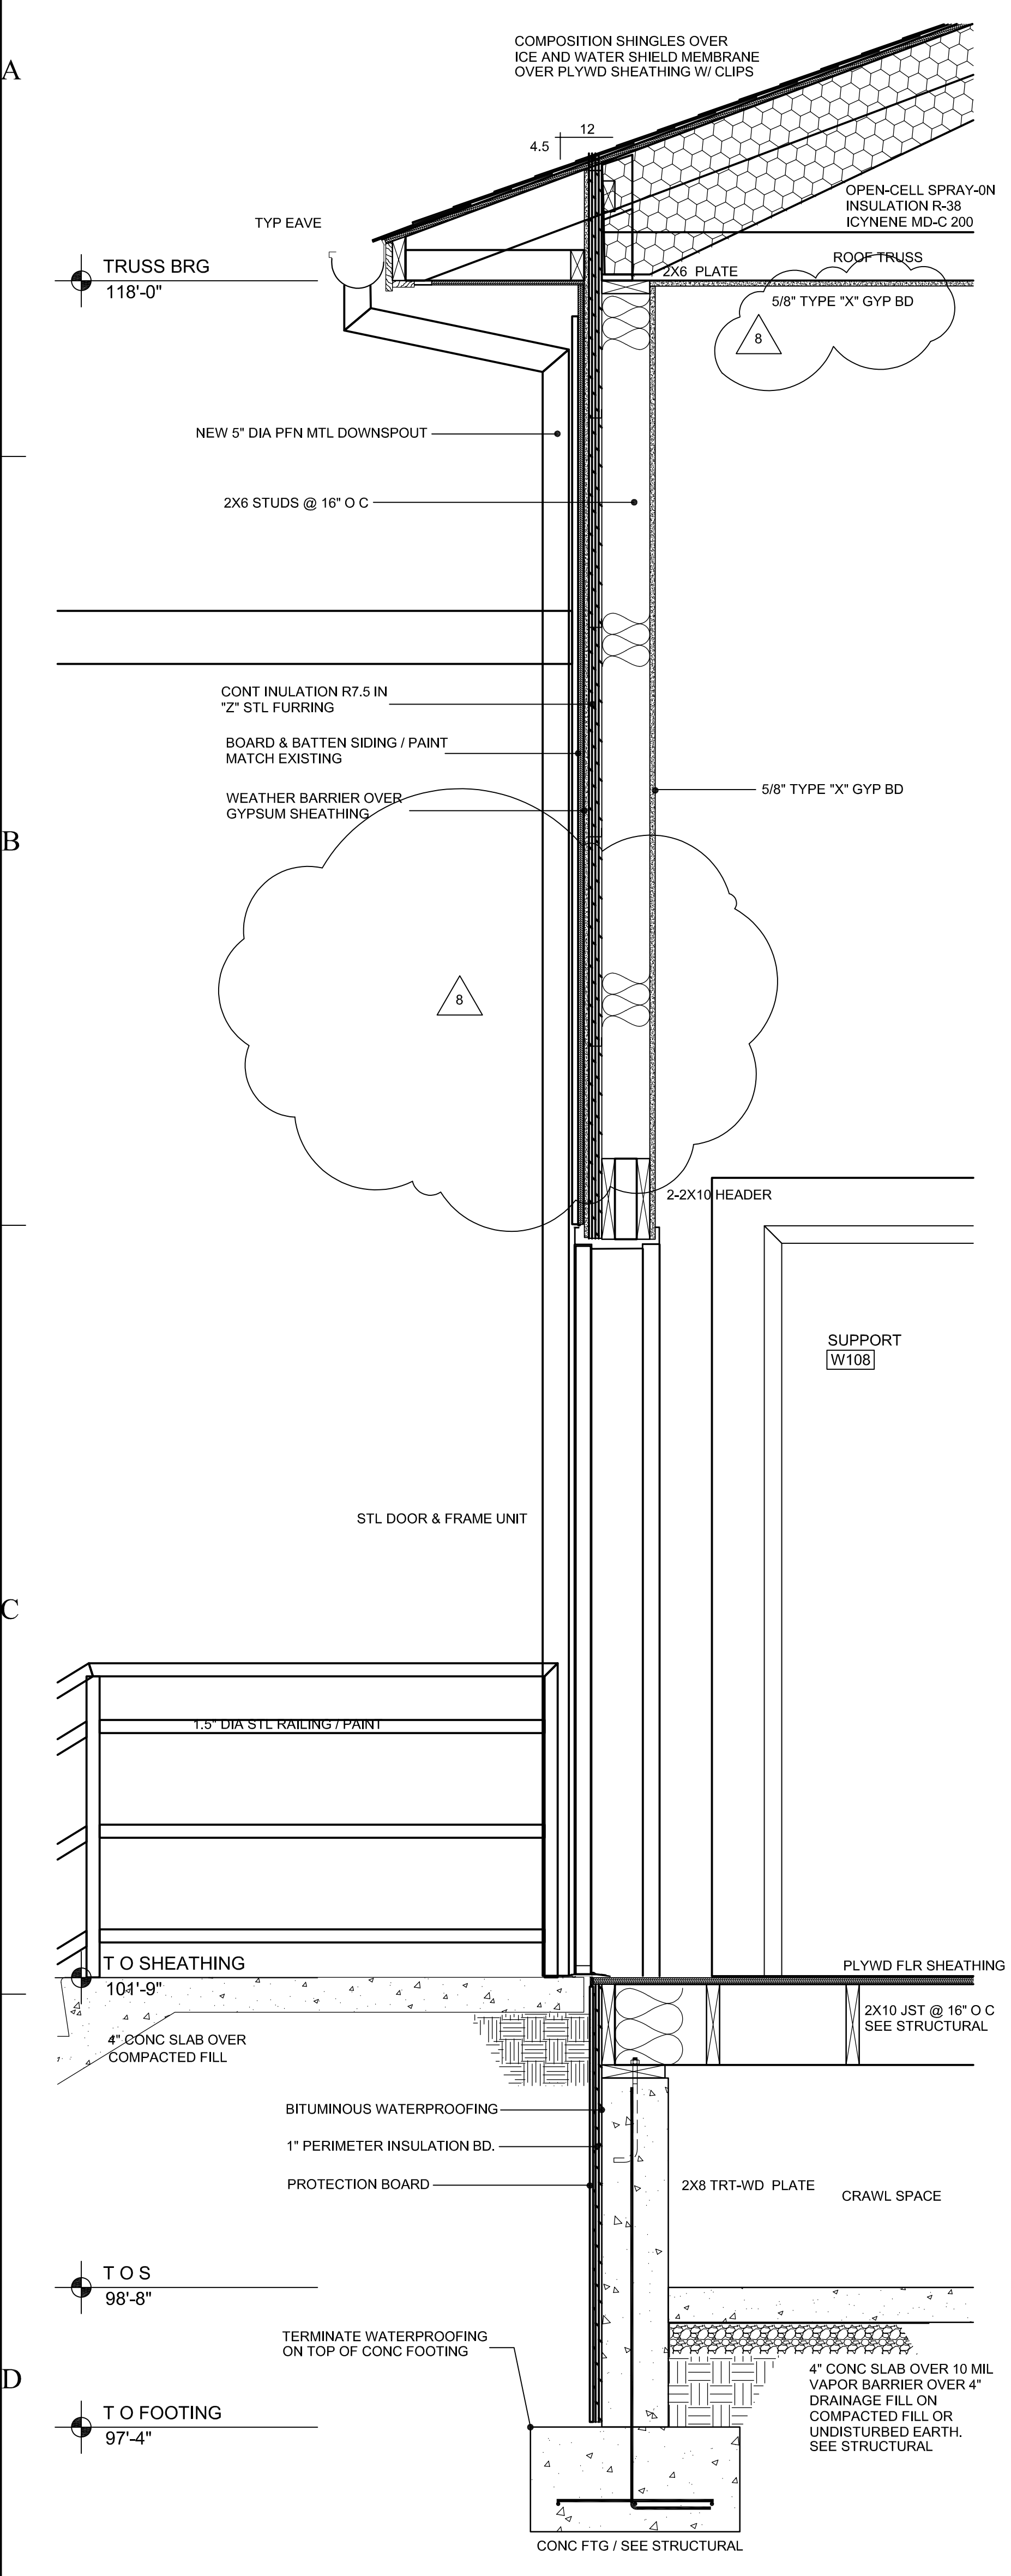

D1
A4.2
WALL SECTION
SCALE: 1"=1'-0"

D2
A4.2
WALL SECTION
SCALE: 1"=1'-0"

D4
A4.2
WALL SECTION
SCALE: 1"=1'-0"

D5
A4.2
TYP WALL SECTION: STABLES
SCALE: 1"=1'-0"