

ARCHITECT

CONSULTANT

STAMP INVALID UNLESS SIGNED



10641 HIGHWAY 36  
COVINGTON, GA 30014  
770.786.3031

REFLECTED CEILING PLAN: WORSHIP / FELLOWSHIP HALL / PHASE I

**Retrofit & Renovations for  
Madison Methodist Church**  
1091 Confederate Highway  
Madison, Georgia 30650

JOB NO.:	02405
DRAWN BY:	GM
CHECKED BY:	GM
DATE:	08.04.24
DESCRIPTION:	SCH-REVIEW-P1
DATE:	08.04.24
DESCRIPTION:	DD-REVIEW
DATE:	00.09.24
DESCRIPTION:	CD-REVIEW
DATE:	01.02.25
DESCRIPTION:	BID-CONSTRUCTION
DATE:	01.21.25


REVISIONS:	DATE:	DESCRIPTION:	
1	03.24.25	8	02.09.26
2	04.21.25	9	
3	08.11.25	10	
4	08.20.26	11	
5	09.03.25	12	
6	12.15.25	13	
7	01.23.26	14	

THESE DRAWINGS ARE THE PROPERTY OF GM ARCHITECT AND ARE NOT TO BE REPRODUCED OR REUSED WITHOUT PERMISSION AND CREDIT.  
COPYRIGHT: © 2026


SHEET

A9.2.1

OF

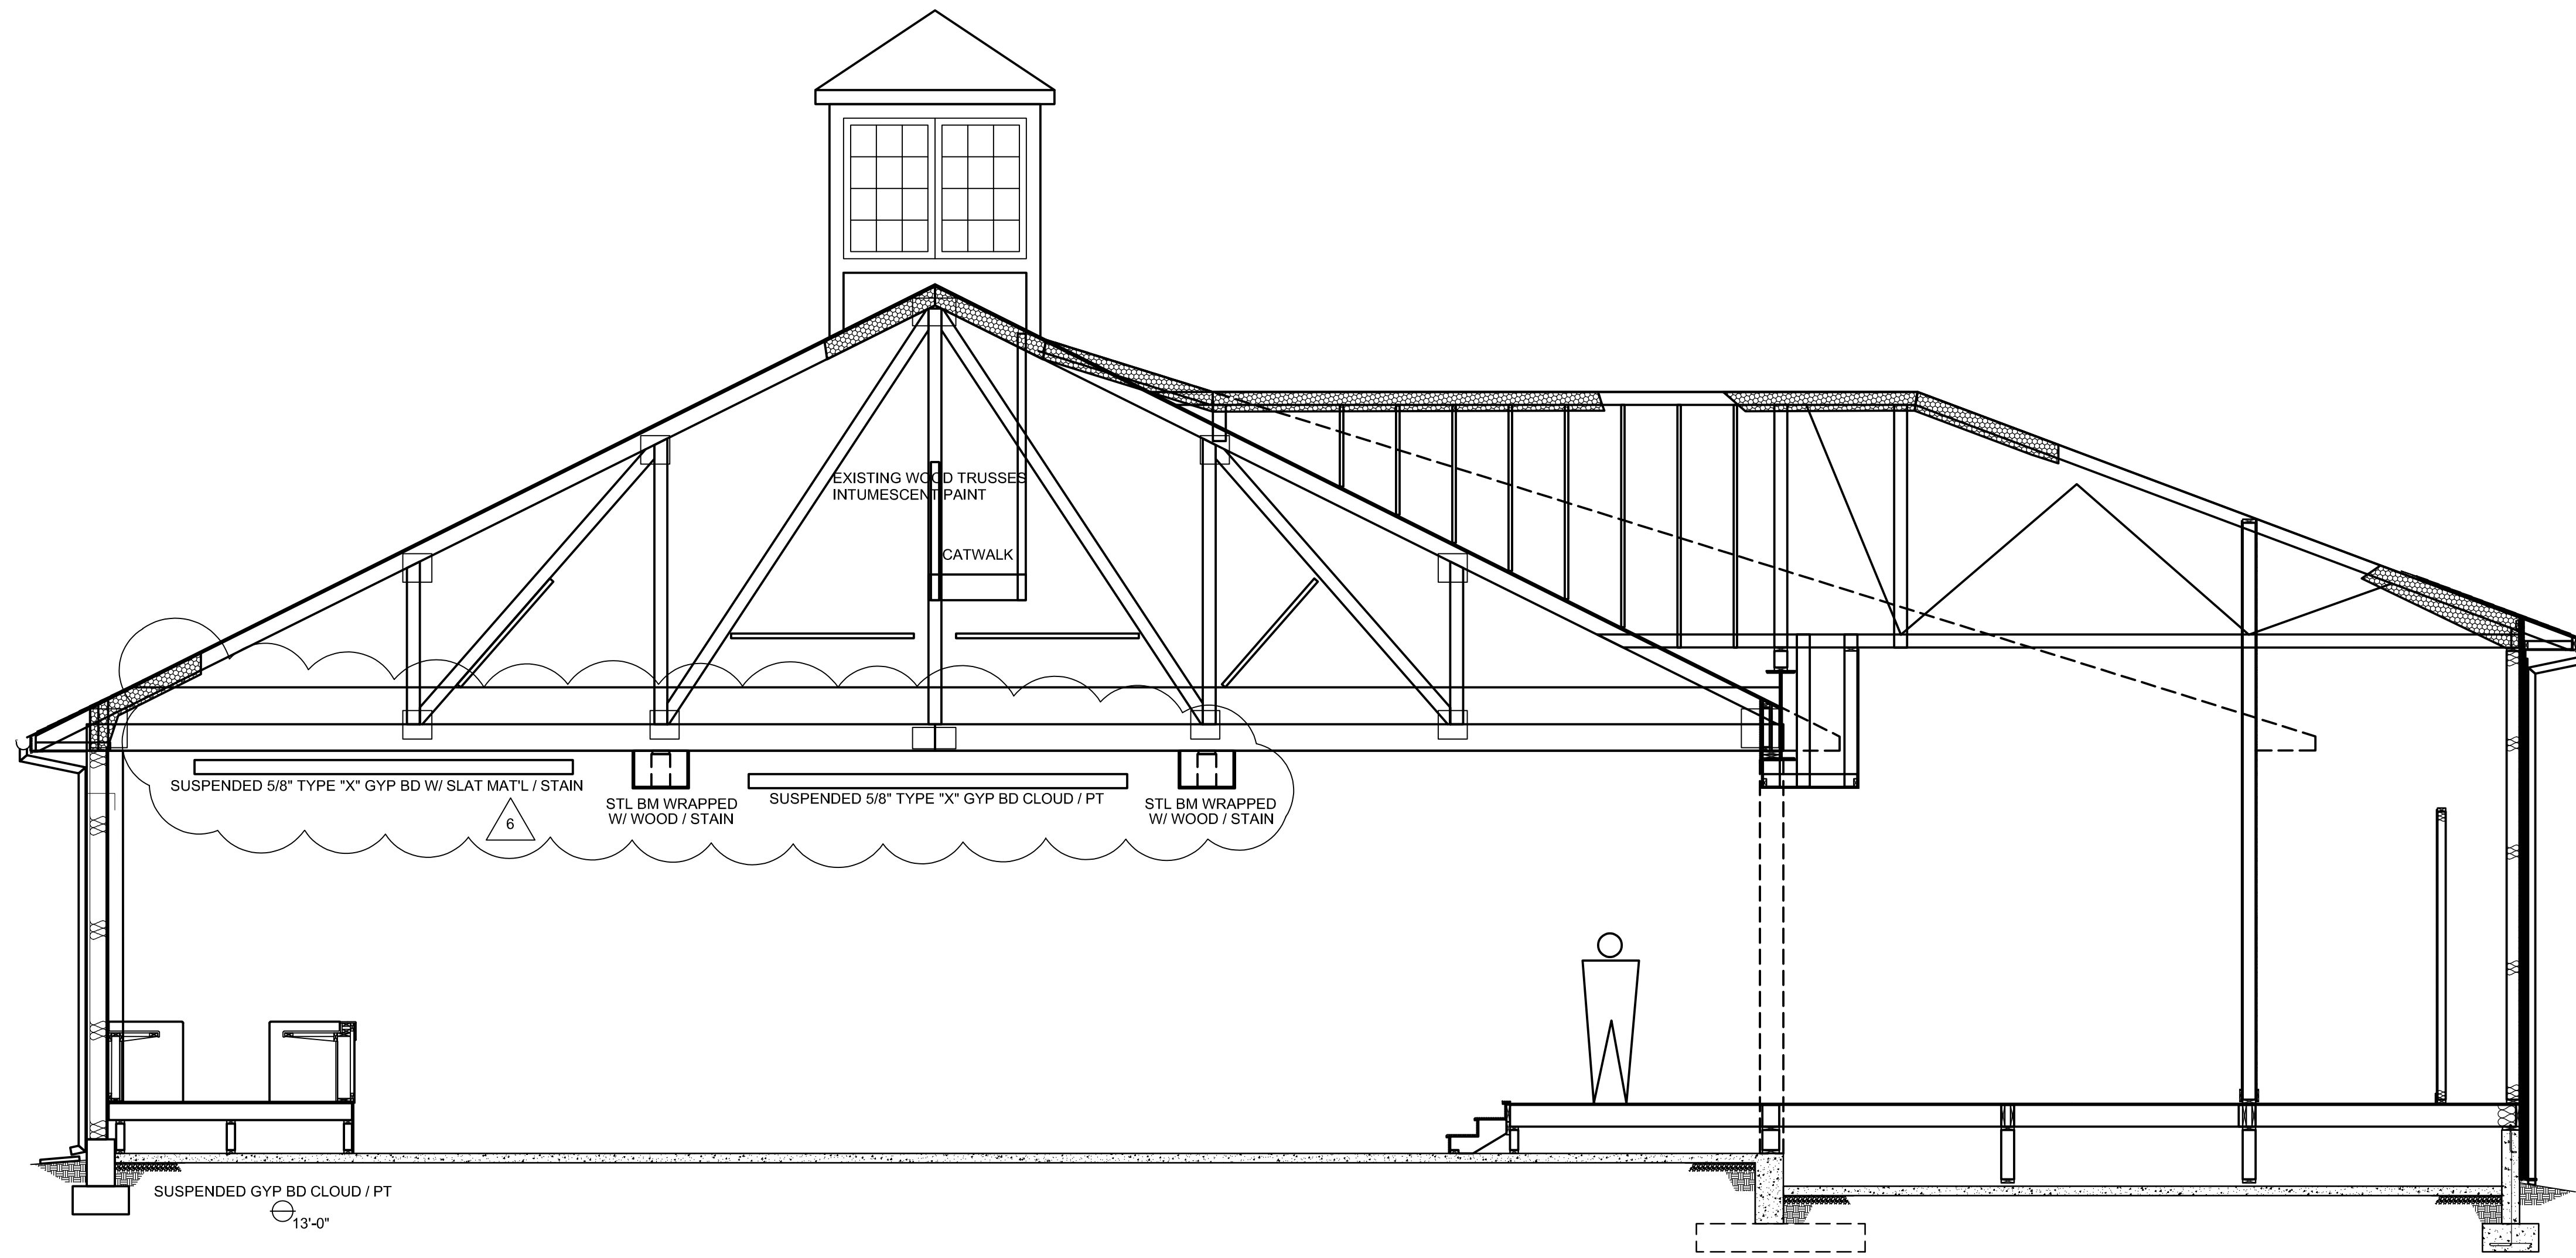

**B1 BUILDING SECTION THRU SANCTURAY**  
A9.2.1 SCALE: 1/4"=1'-0"

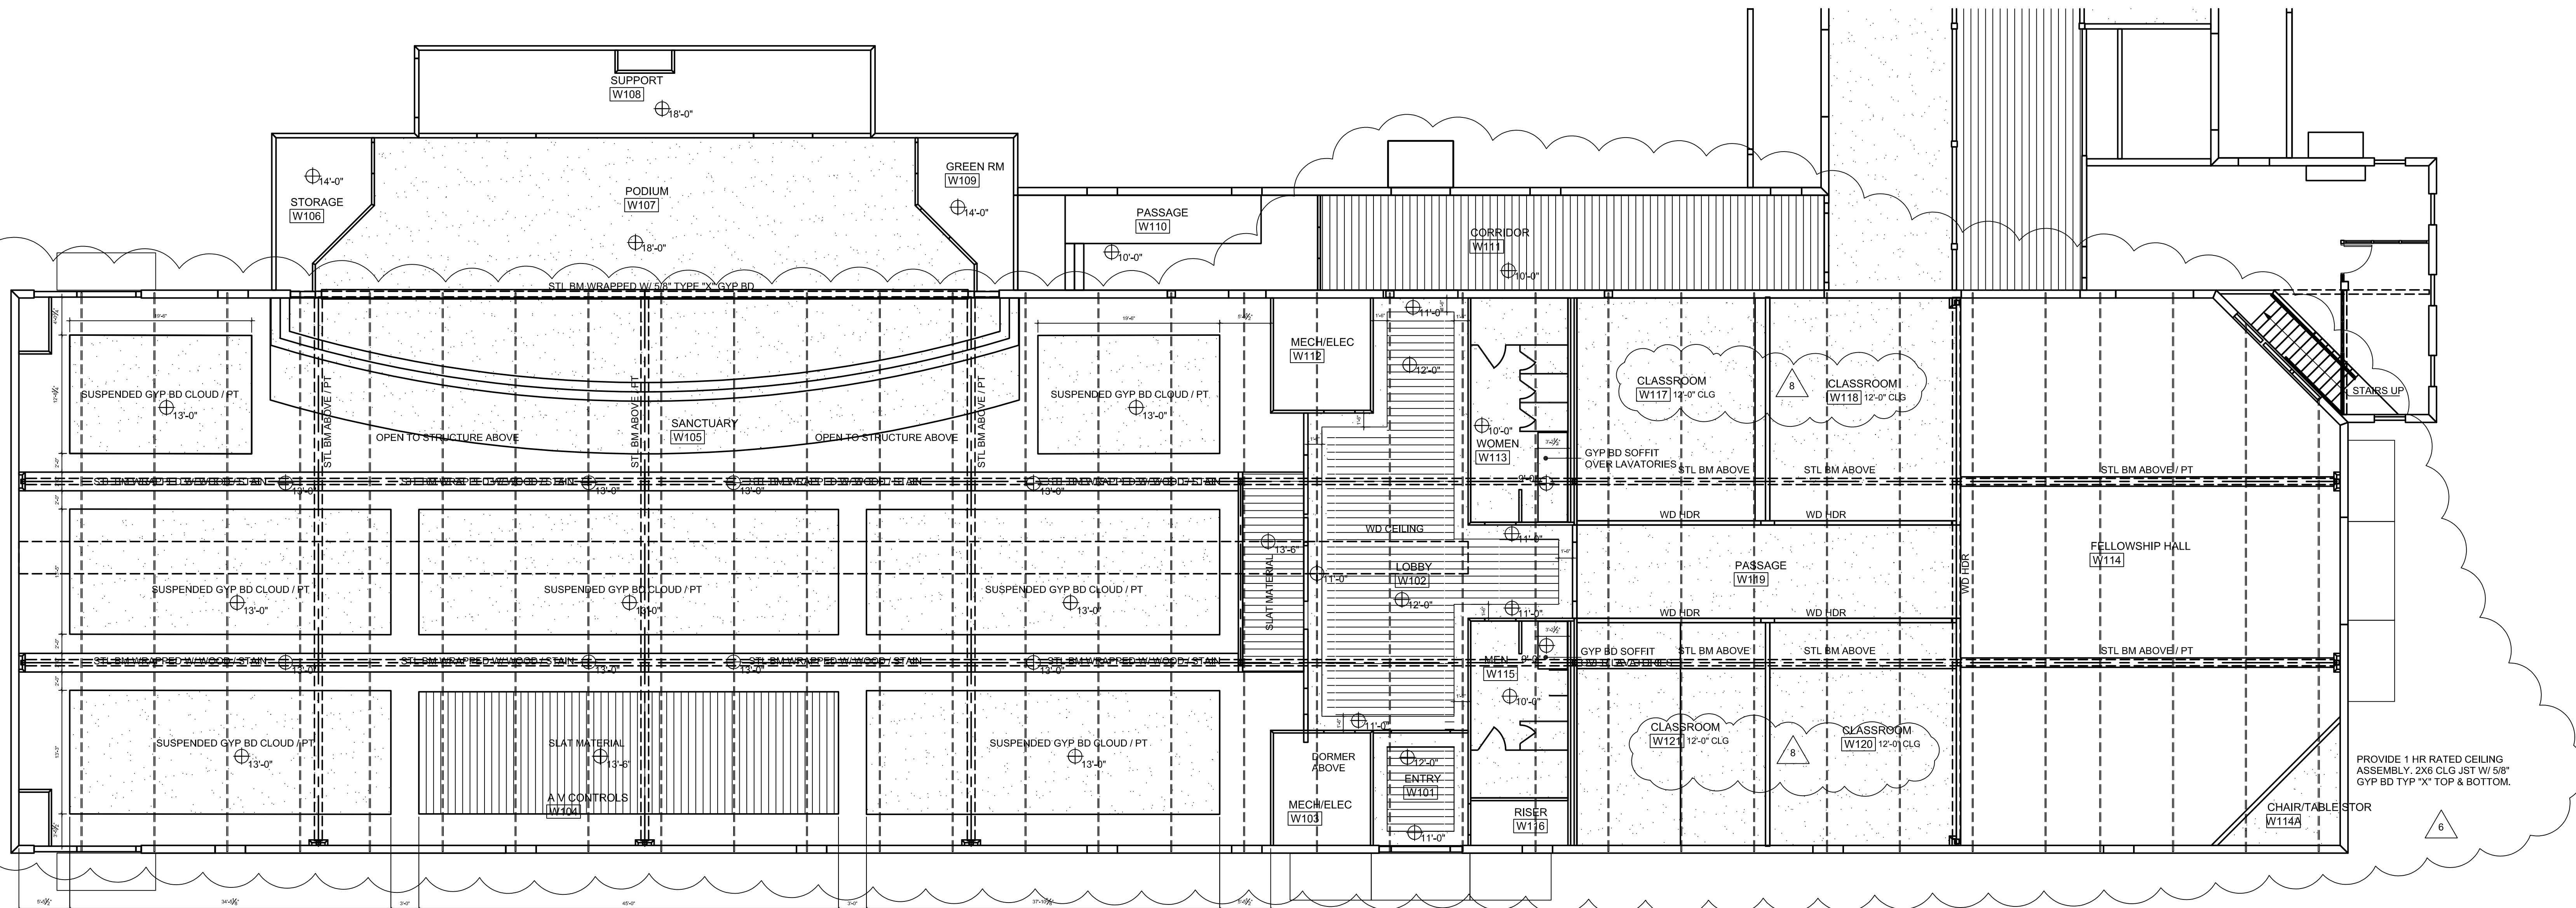

**FIRST FLOOR REFLECTED CEILING PLAN: WORSHIP-FELLOWSHIP HALL-PHASE I**

SCALE: 1/8" = 1'-0"

