


JOB NO.:	D. WHITEY
DRAWN BY:	G. KORNEGAY
CHECKED BY:	SCH-REVIEW
DATE:	08/08/25
DESCRIPTION:	DD-REVIEW
DATE:	08/08/25
DESCRIPTION:	CD-REVIEW
DATE:	08/08/25
DESCRIPTION:	BID-CONSTRUCTION
DATE:	08/08/25
REVISIONS:	
1	06/30/25
2	
3	
4	
5	09/11/25
6	
7	10/14/25

THESE DRAWINGS ARE THE PROPERTY OF GM ARCHITECT AND ARE NOT TO BE REPRODUCED OR HELD WITHOUT PERMISSION AND CREDIT.
COPYRIGHT: (C) 2024


SHEET

S3.1.1

OF

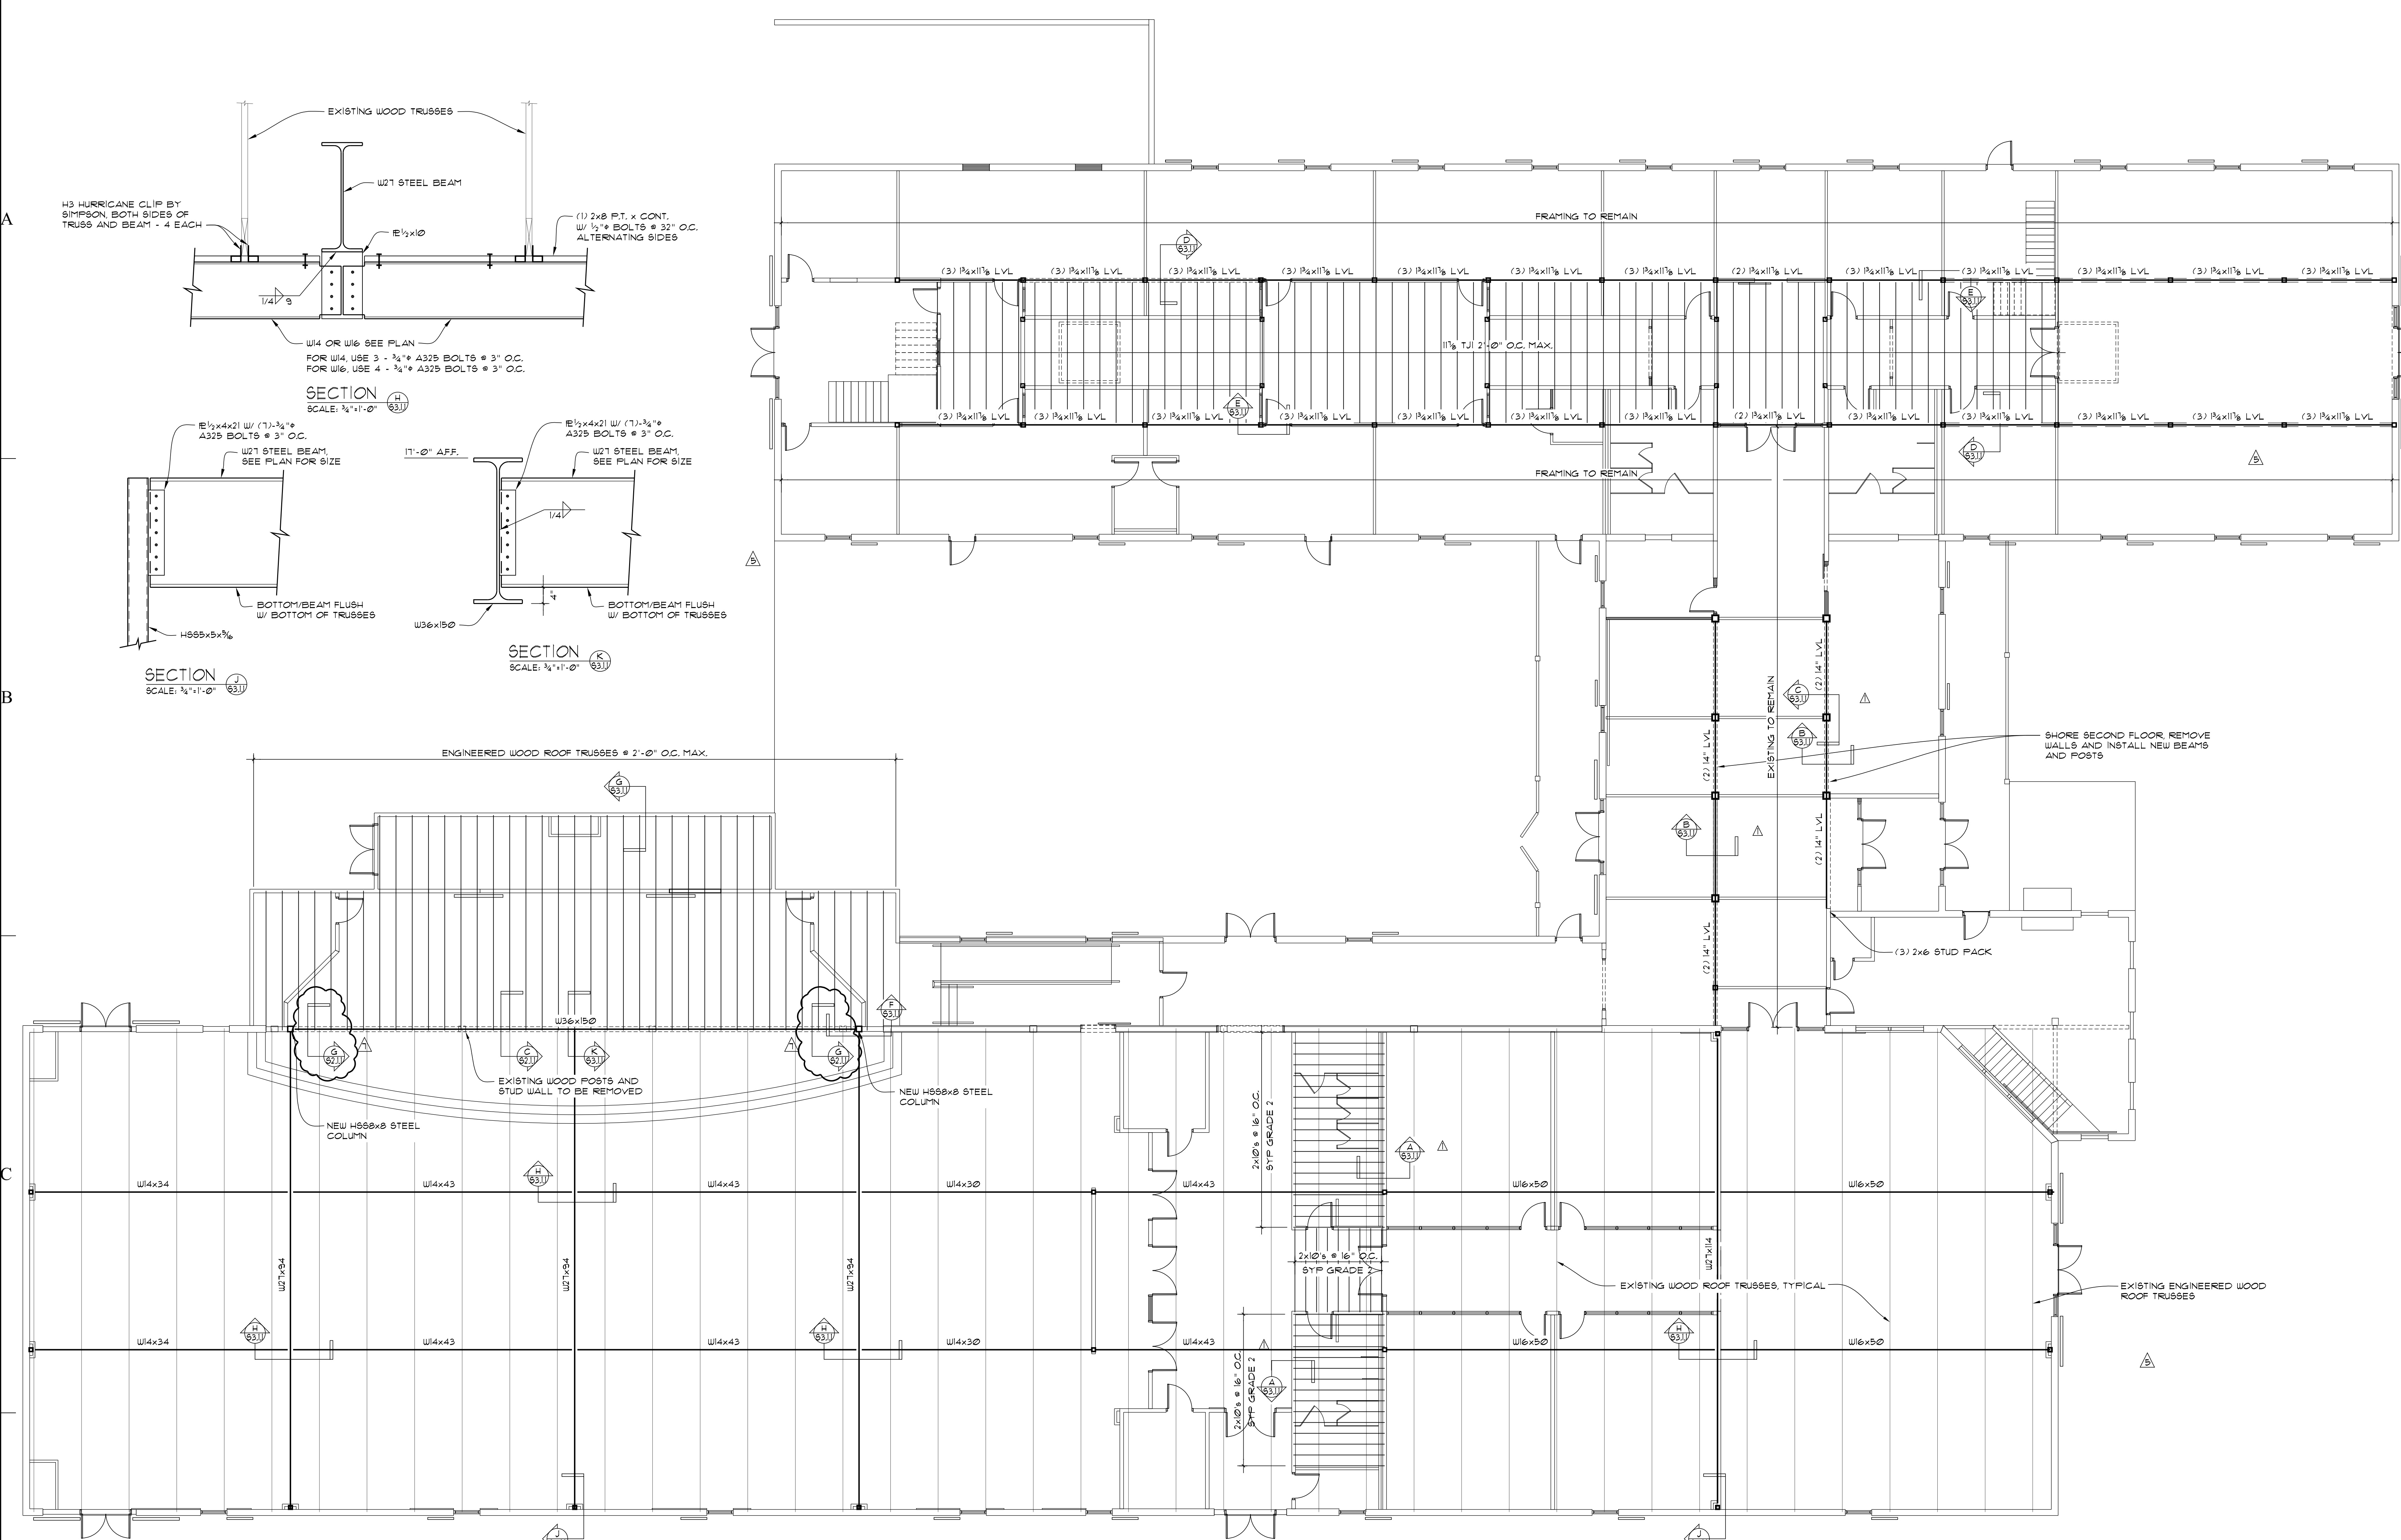

ROOF / 2nd FLOOR FRAMING PLAN
SCALE: 1/8"=1'-0"

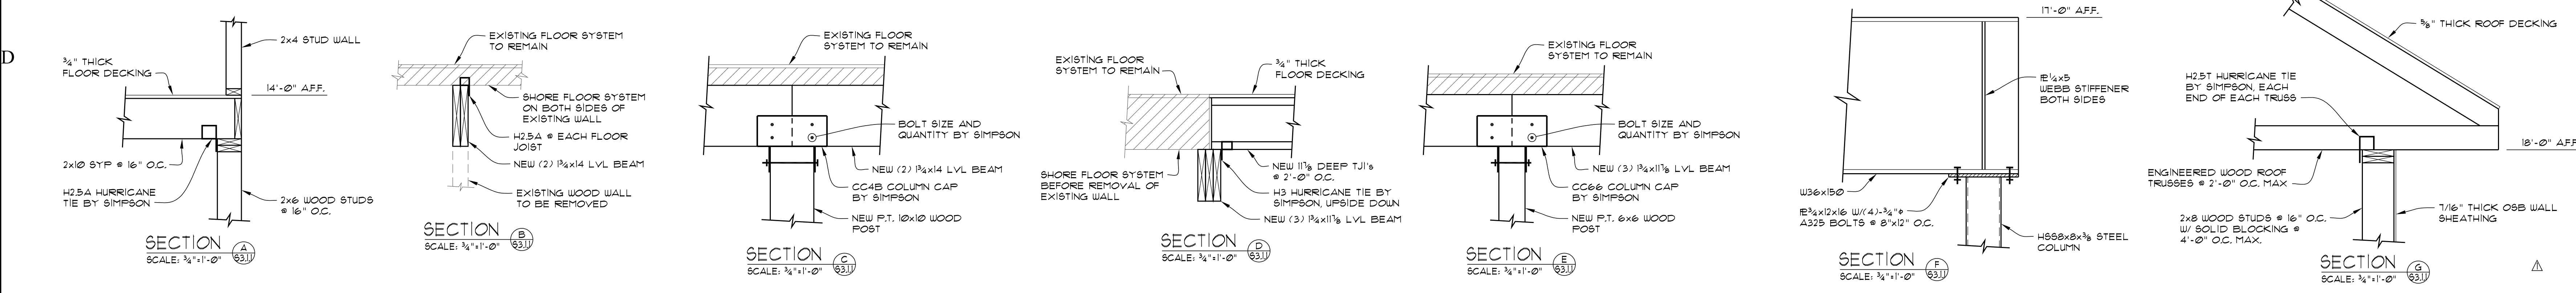

SECTION A SCALE: 3/4"=1'-0" SECTION B SCALE: 3/4"=1'-0" SECTION C SCALE: 3/4"=1'-0" SECTION D SCALE: 3/4"=1'-0" SECTION E SCALE: 3/4"=1'-0" SECTION F SCALE: 3/4"=1'-0" SECTION G SCALE: 3/4"=1'-0"