


**GENERAL NOTES:**

1. CONCRETE TO BE 8" THICK, 3000 PSI WITH No. 4 REBAR SPACED 24" O.C., 15 MIL VAPOR BARRIER AND COMPACTED STONE BELOW.
2. ROOF TO HAVE 6" VINYL RE-INFORCED INSULATION (R-19)
3. WALLS TO HAVE 4" VINYL RE-INFORCED INSULATION (R-13)
4. BUILDING TO HAVE (1) 200 AMP, 3 PHASE ELECTRICAL PANEL (VERIFY WITH OWNER FOR INSTALLATION LOCATION INSIDE BUILDING)
5. BUILDING TO HAVE CONVENIENCE RECEPTACLES THROUGHOUT (VERIFY WITH OWNER FOR INSTALLATION LOCATION INSIDE BUILDING)
6. BUILDING TO HAVE (1) DEDICATED CIRCUIT FOR A BALER.
7. BUILDING TO HAVE LED HIGH BAY LIGHTS, EXIT LIGHTS AND EMERGENCY LIGHTS.

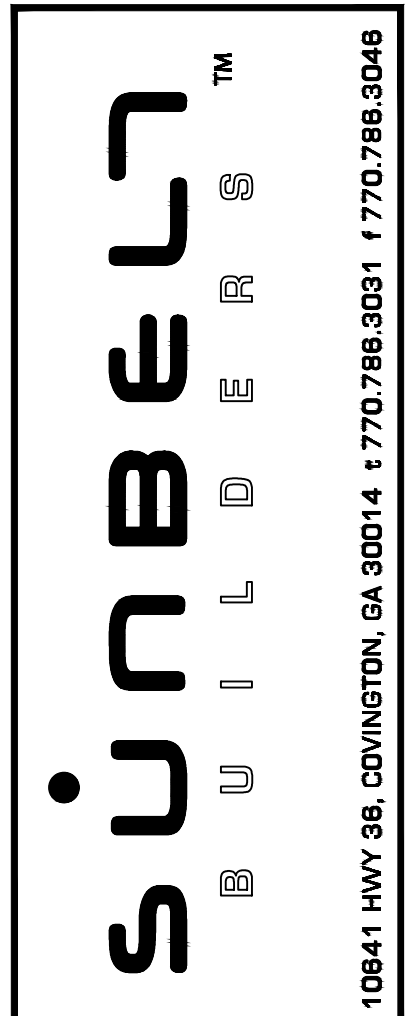

Architect or Engineer Seal

A New Building Project For  
**Morgan County**  
**Carboard Sorting Facility**  
 2482 Athens Highway  
 Madison, Georgia


1	03-26-2026
	Project Plans

Project No.  
 • 00-00  
 Cad File Name  
 • 00-00\_MC\_02\_A10  
 Drawing Scale  
 • 1/4" = 1'-0"  
 Sheet Title  
 • Building Floor Plan  
 Drawn  
 • dcm  
 Checked  
 • gl

Sunbelt Builders, Inc. ©  
 DRAWINGS AND SPECIFICATIONS ARE INSTRUMENTS OF SERVICE AND SHALL REMAIN THE PROPERTY OF THIS CORPORATION WHETHER THE PROJECT FOR WHICH THEY ARE MADE IS EXECUTED OR NOT. THEY ARE NOT TO BE USED ON OTHER PROJECTS OR EXTENSIONS TO THIS PROJECT EXCEPT BY AGREEMENT IN WRITING AND APPROPRIATE COMPENSATION TO THIS CORPORATION.

DRAWING NUMBER  
**A-1.0**  
 1 of \*

Sunbelt Builders, Inc. © DRAWINGS AND SPECIFICATIONS ARE INSTRUMENTS OF SERVICE AND SHALL REMAIN THE PROPERTY OF THIS CORPORATION WHETHER THE PROJECT FOR WHICH THEY ARE MADE IS EXECUTED OR NOT. THEY ARE NOT TO BE USED ON OTHER PROJECTS OR EXTENSIONS TO THIS PROJECT EXCEPT BY AGREEMENT IN WRITING AND APPROPRIATE COMPENSATION TO THIS CORPORATION.

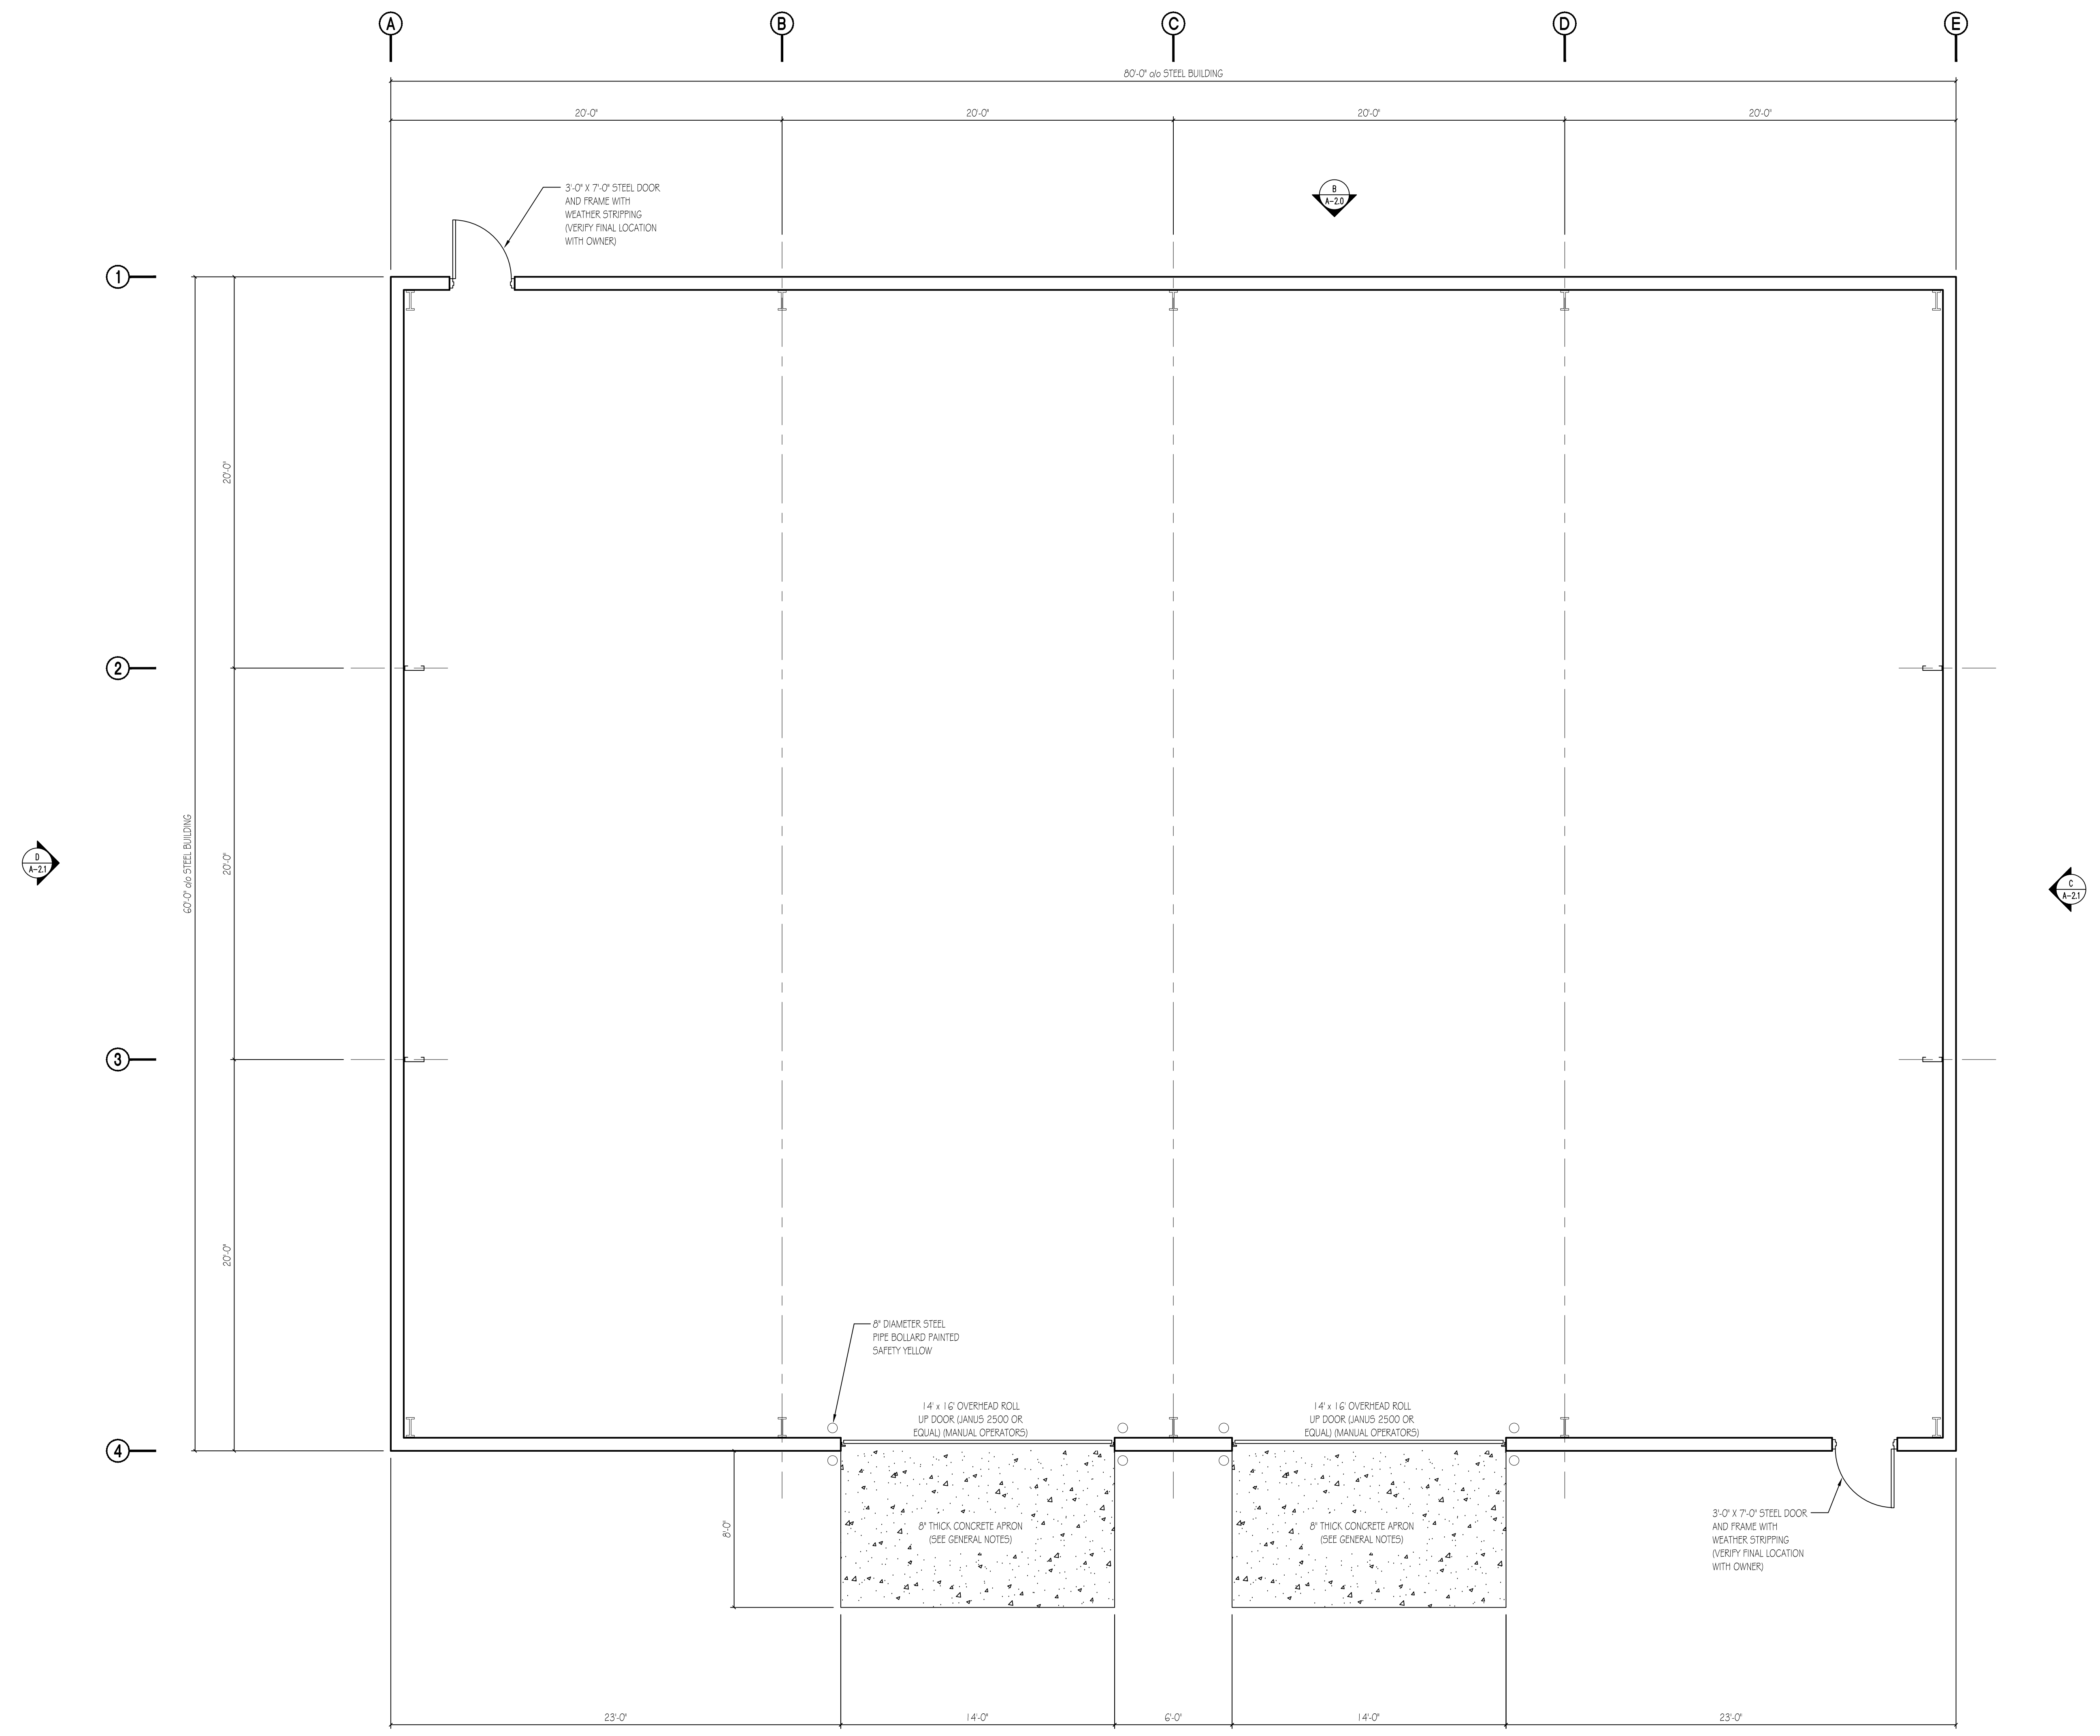

**Building Floor Plan**  
 SCALE: 1/4" = 1'-0"

