



Sunbelt Builders, Inc. © DRAWINGS AND SPECIFICATIONS ARE INSTRUMENTS OF SERVICE AND SHALL REMAIN THE PROPERTY OF THIS CORPORATION. WHETHER THE PROJECT FOR WHICH THEY ARE MADE IS EXECUTED OR NOT, THEY ARE NOT TO BE USED ON OTHER PROJECTS OR EXTENSIONS TO THIS PROJECT EXCEPT BY AGREEMENT IN WRITING AND APPROPRIATE COMPENSATION TO THIS CORPORATION.

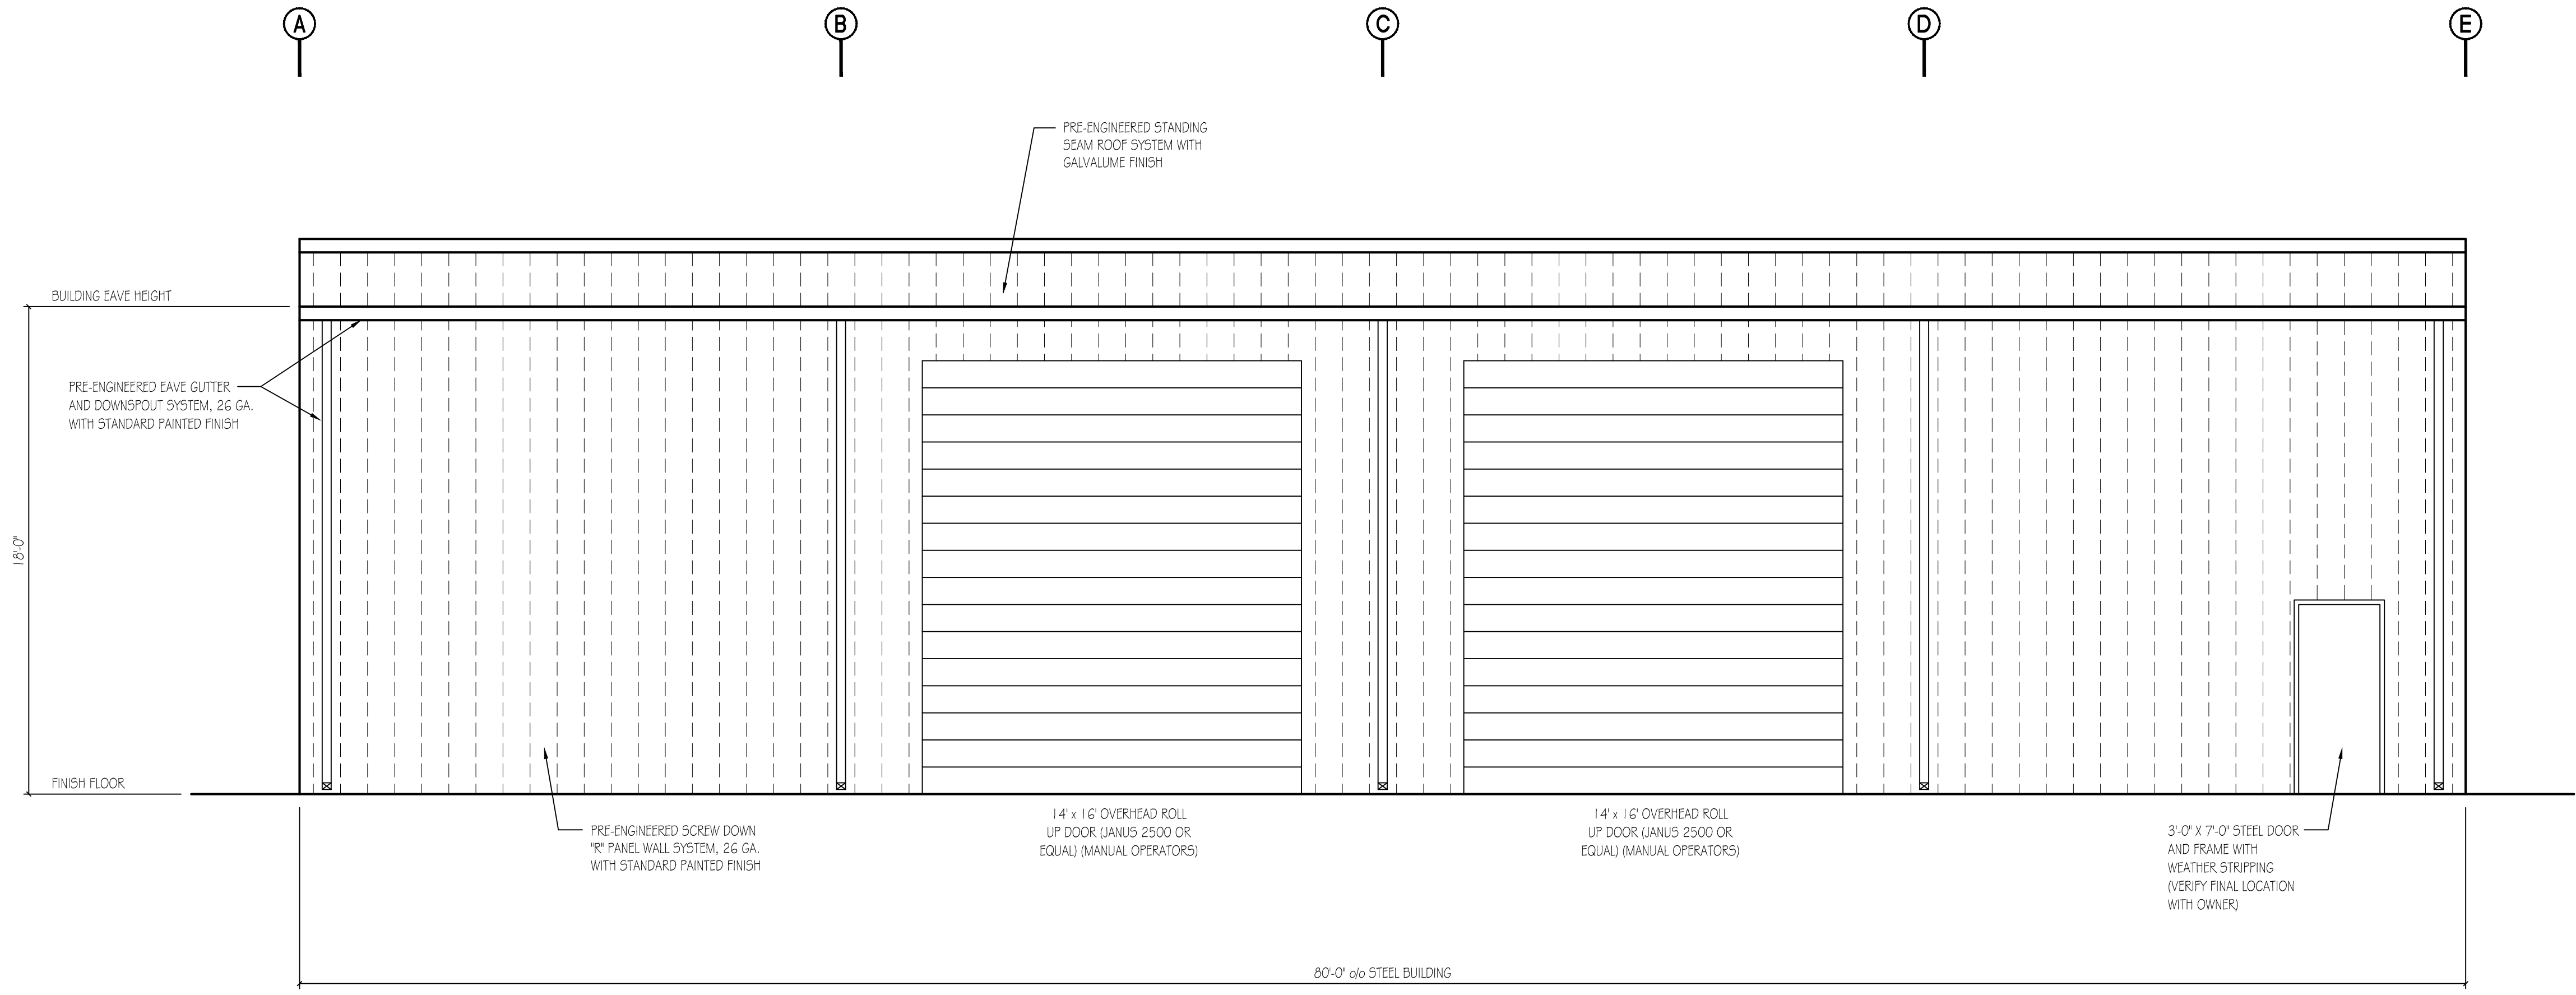

Elevation
SCALE: 1/4" = 1'-0"
A
A-20

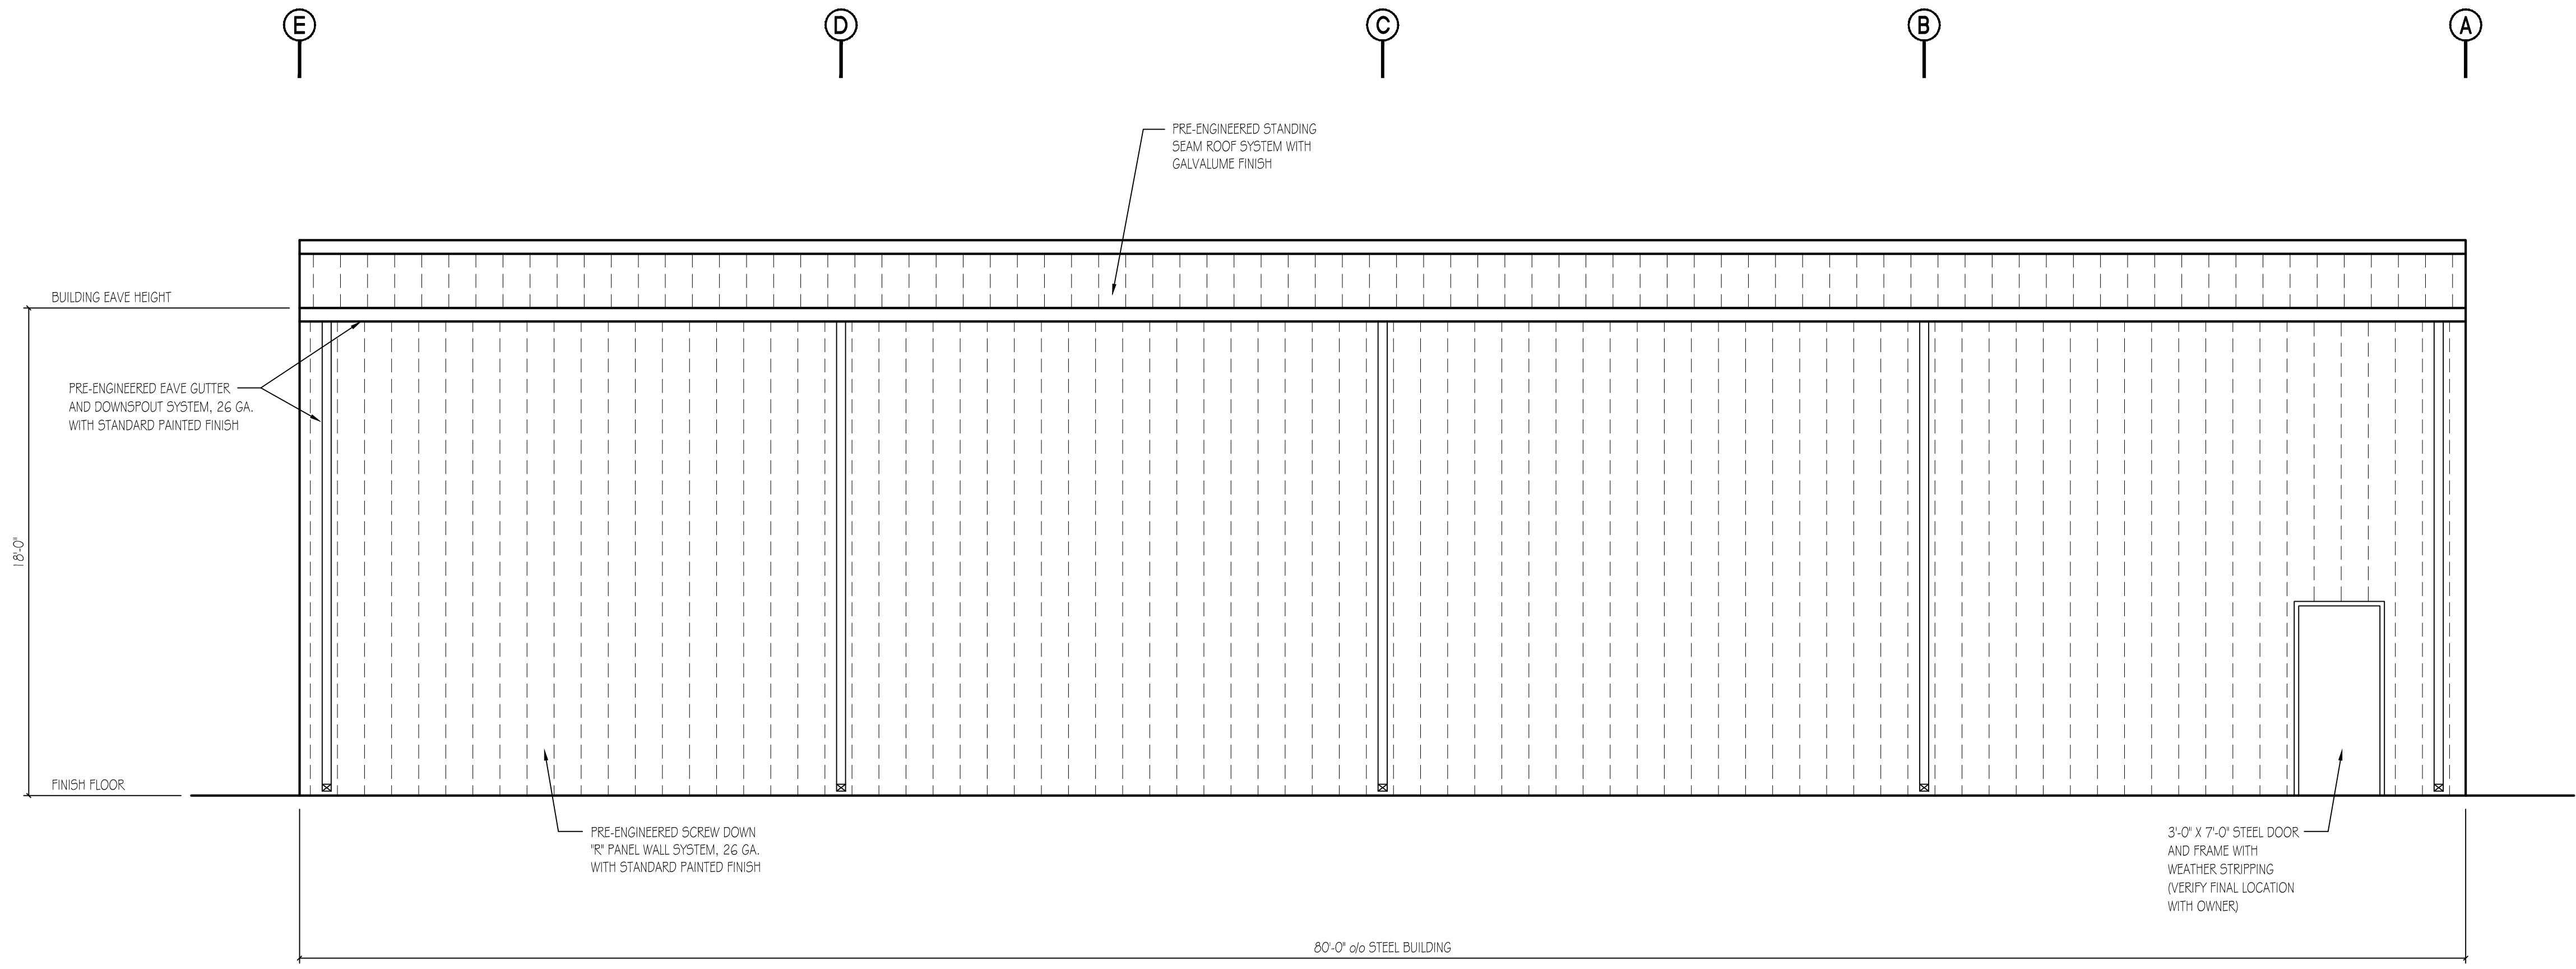

Elevation
SCALE: 1/4" = 1'-0"
E
A-20

Architect or Engineer Seal

A New Building Project For
Morgan County
Carboard Sorting Facility
2482 Athens Highway
Madison, Georgia

1	03-26-2026
	Project Plans

Project No.
• 00-00
Cad File Name
• 00-00_MC_03_A20
Drawing Scale
• 1/4" = 1'-0"
Sheet Title
• Exterior Elevations
Drawn
• dcm
Checked
• gl

Sunbelt Builders, Inc. ©
DRAWINGS AND SPECIFICATIONS ARE INSTRUMENTS OF SERVICE AND SHALL REMAIN THE PROPERTY OF THIS CORPORATION. WHETHER THE PROJECT FOR WHICH THEY ARE MADE IS EXECUTED OR NOT, THEY ARE NOT TO BE USED ON OTHER PROJECTS OR EXTENSIONS TO THIS PROJECT EXCEPT BY AGREEMENT IN WRITING AND APPROPRIATE COMPENSATION TO THIS CORPORATION.