



Sunbelt Builders, Inc. © DRAWINGS AND SPECIFICATIONS ARE INSTRUMENTS OF SERVICE AND SHALL REMAIN THE PROPERTY OF THIS CORPORATION WHETHER THE PROJECT FOR WHICH THEY ARE MADE IS EXECUTED OR NOT. THEY ARE NOT TO BE USED ON OTHER PROJECTS OR EXTENSIONS TO THIS PROJECT EXCEPT BY AGREEMENT IN WRITING AND APPROPRIATE COMPENSATION TO THIS CORPORATION.

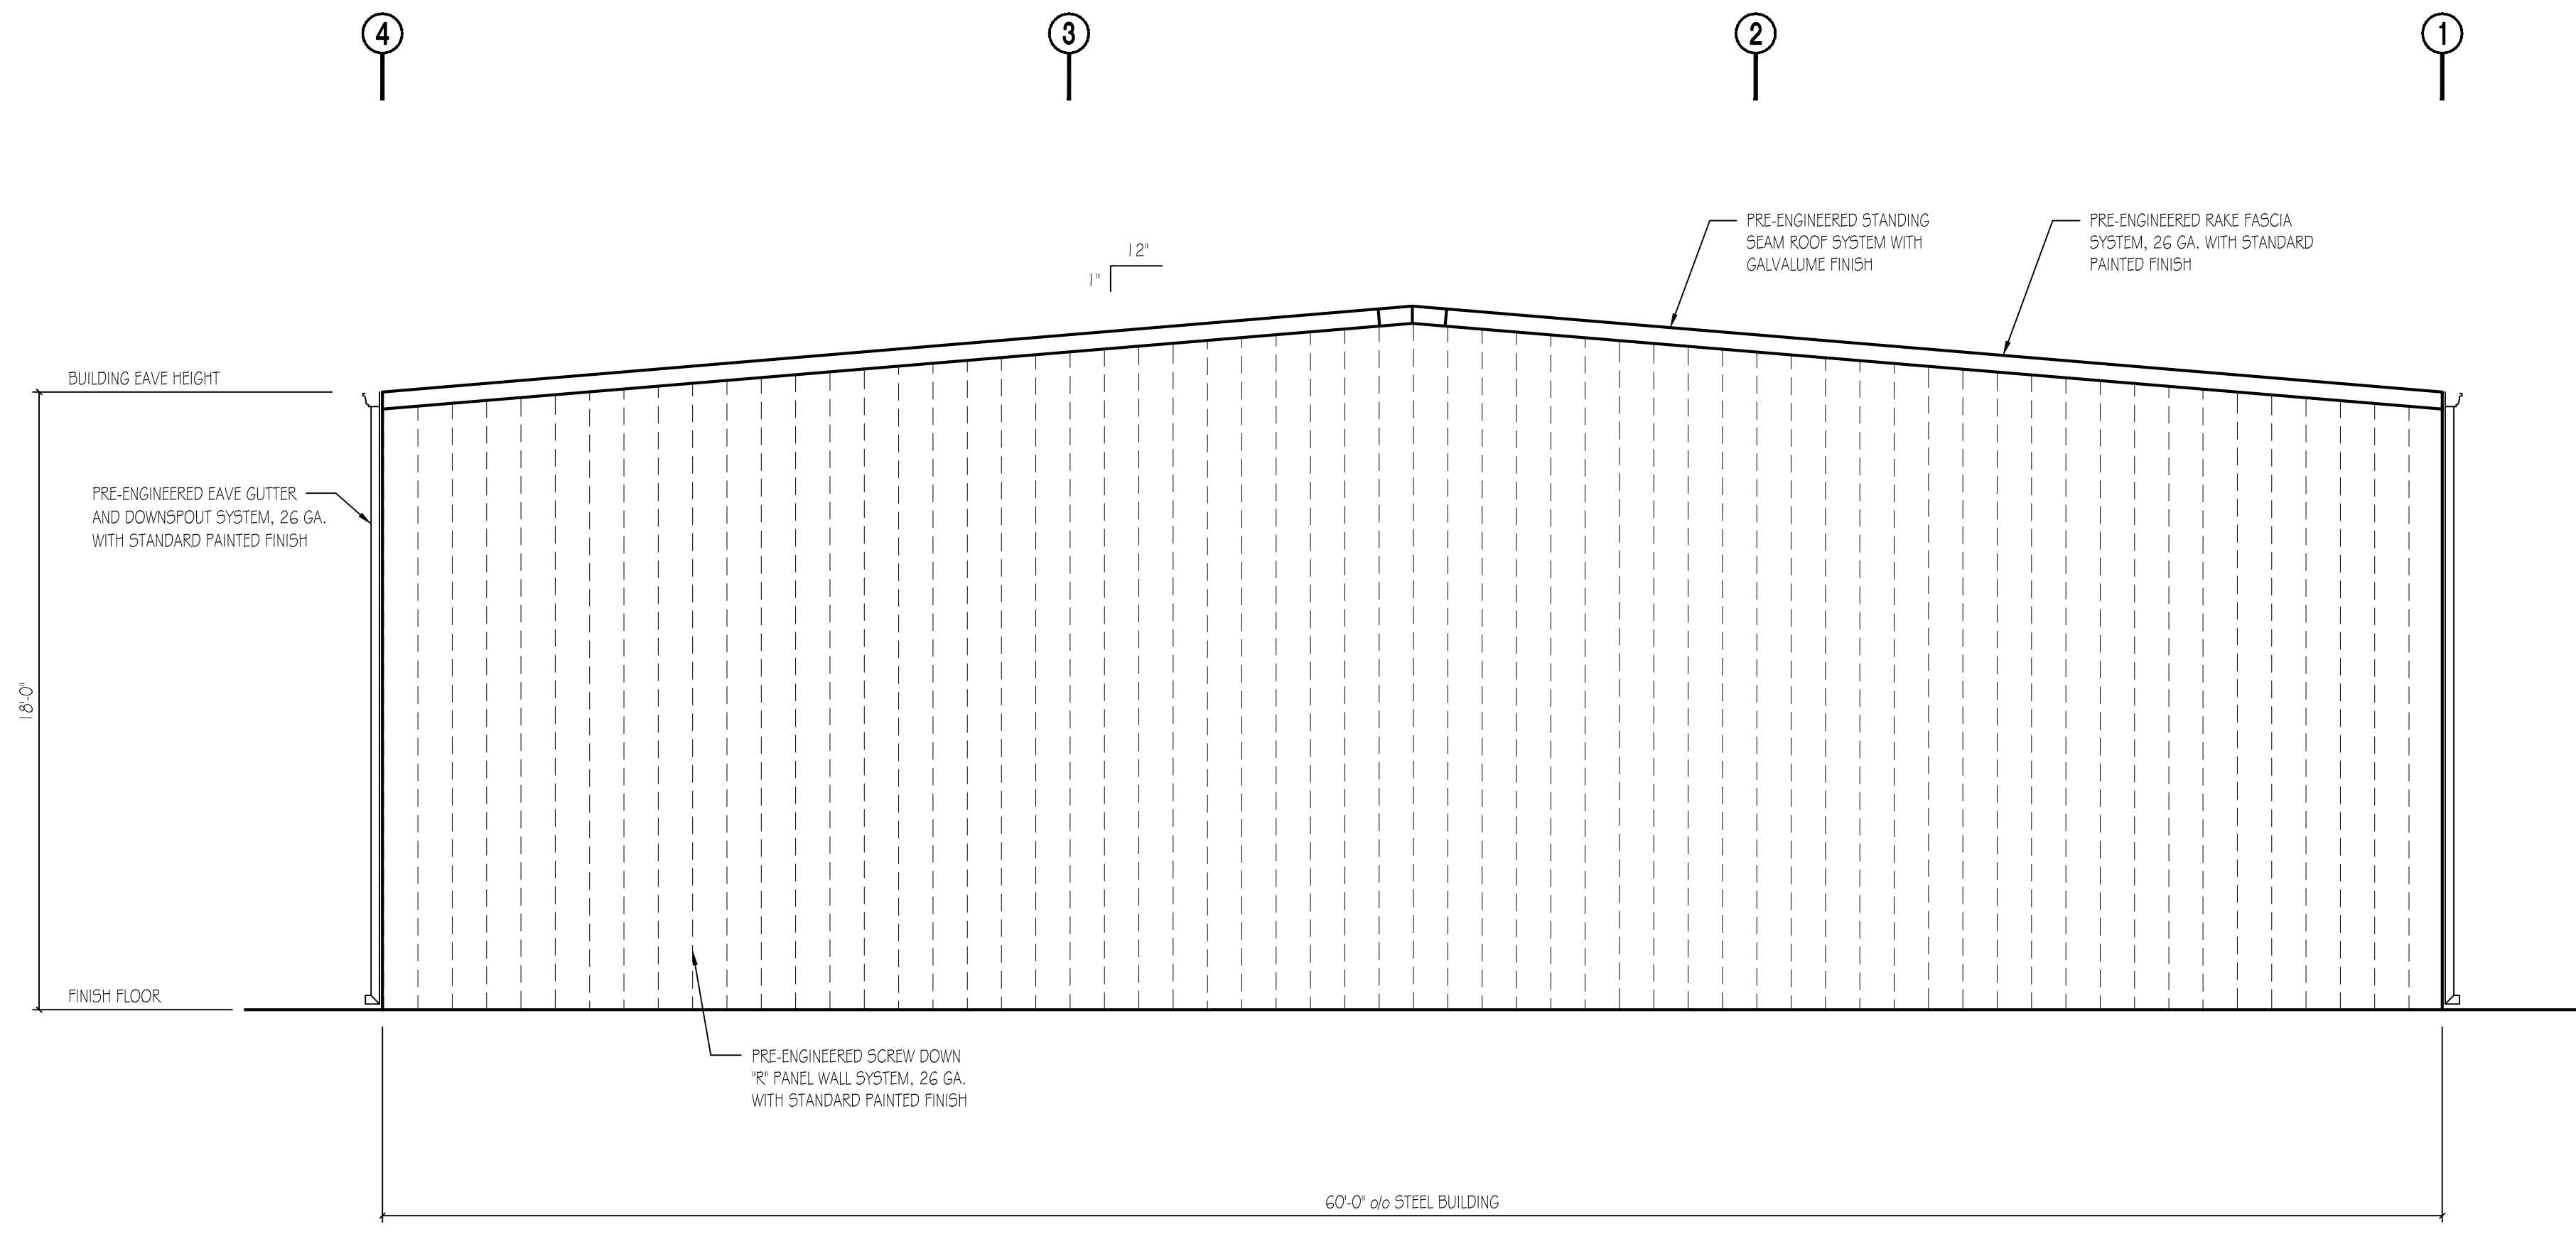

**Elevation**  
SCALE: 1/4" = 1'-0"  
A-2.1

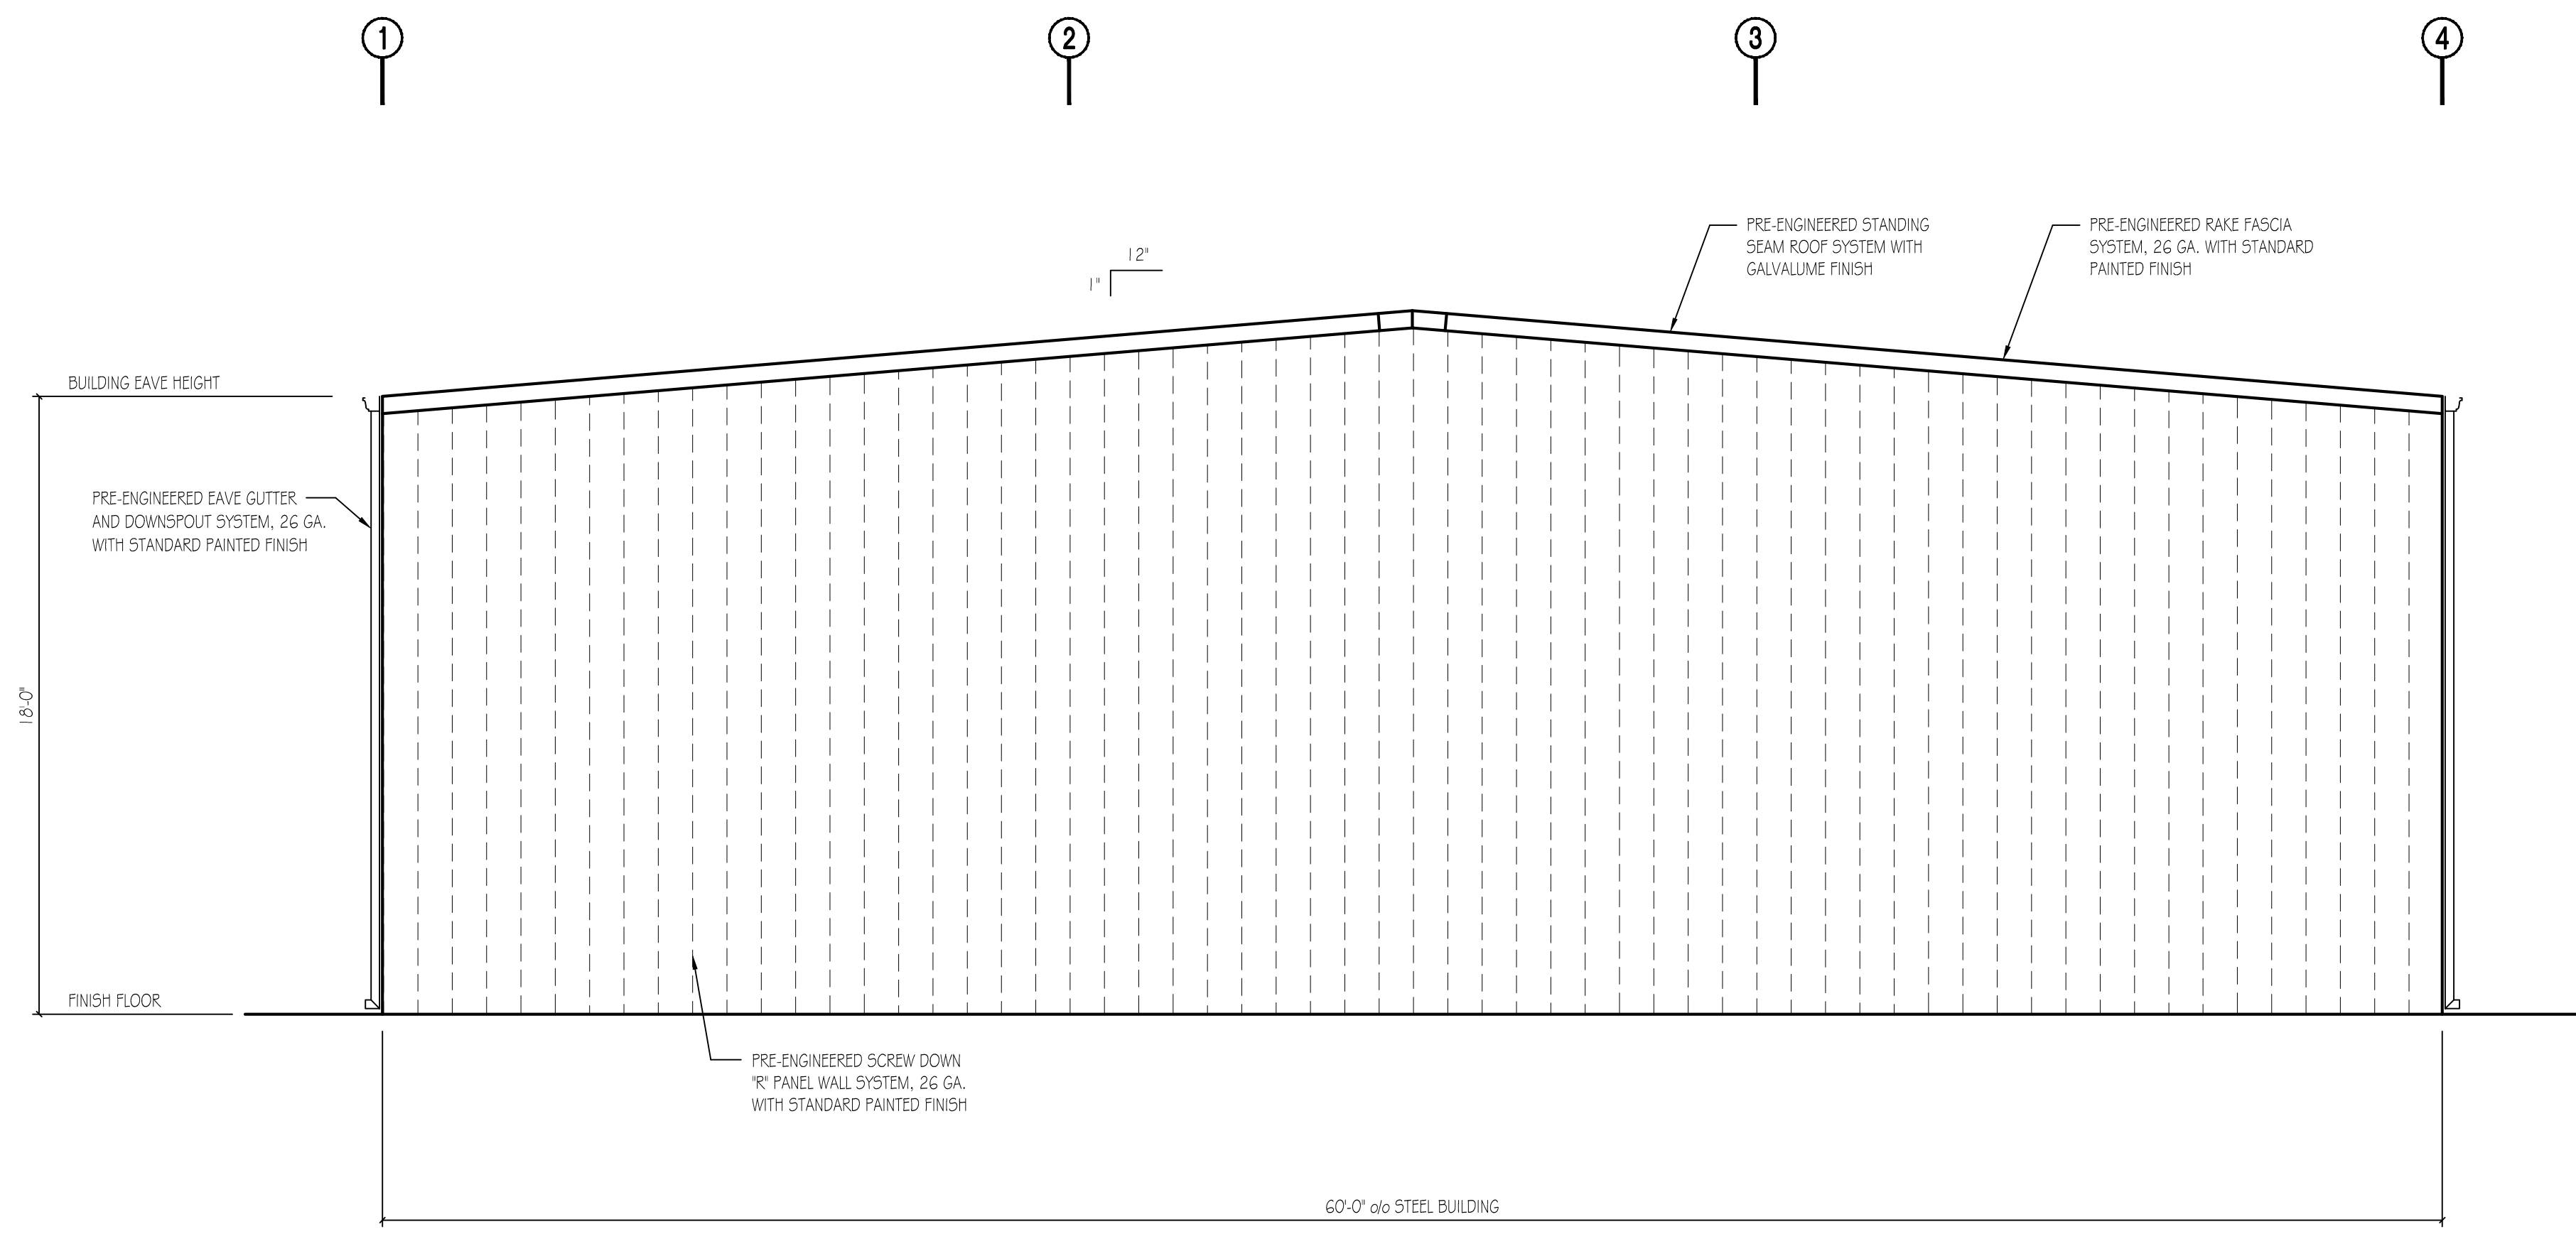

**Elevation**  
SCALE: 1/4" = 1'-0"  
A-2.1

Architect or Engineer Seal

A New Building Project For  
**Morgan County**  
**Carboard Sorting Facility**  
2482 Athens Highway  
Madison, Georgia

1	03-26-2026
	Project Plans

Project No.  
• 00-00  
Cad File Name  
• 00-00\_MC\_04\_A21  
Drawing Scale  
• 1/4" = 1'-0"  
Sheet Title  
• Exterior Elevations  
Drawn  
• dcm  
Checked  
• gl

Sunbelt Builders, Inc. ©  
DRAWINGS AND SPECIFICATIONS ARE INSTRUMENTS OF SERVICE AND SHALL REMAIN THE PROPERTY OF THIS CORPORATION WHETHER THE PROJECT FOR WHICH THEY ARE MADE IS EXECUTED OR NOT. THEY ARE NOT TO BE USED ON OTHER PROJECTS OR EXTENSIONS TO THIS PROJECT EXCEPT BY AGREEMENT IN WRITING AND APPROPRIATE COMPENSATION TO THIS CORPORATION.