




DRAWINGS AND SPECIFICATIONS ARE INSTRUMENTS OF SERVICE AND SHALL REMAIN THE PROPERTY OF THIS CORPORATION WHETHER THE PROJECT FOR WHICH THEY ARE MADE IS EXECUTED OR NOT. THEY ARE NOT TO BE USED ON OTHER PROJECTS OR EXTENSIONS TO THIS PROJECT EXCEPT BY AGREEMENT IN WRITING AND APPROPRIATE COMPENSATION TO THIS CORPORATION.

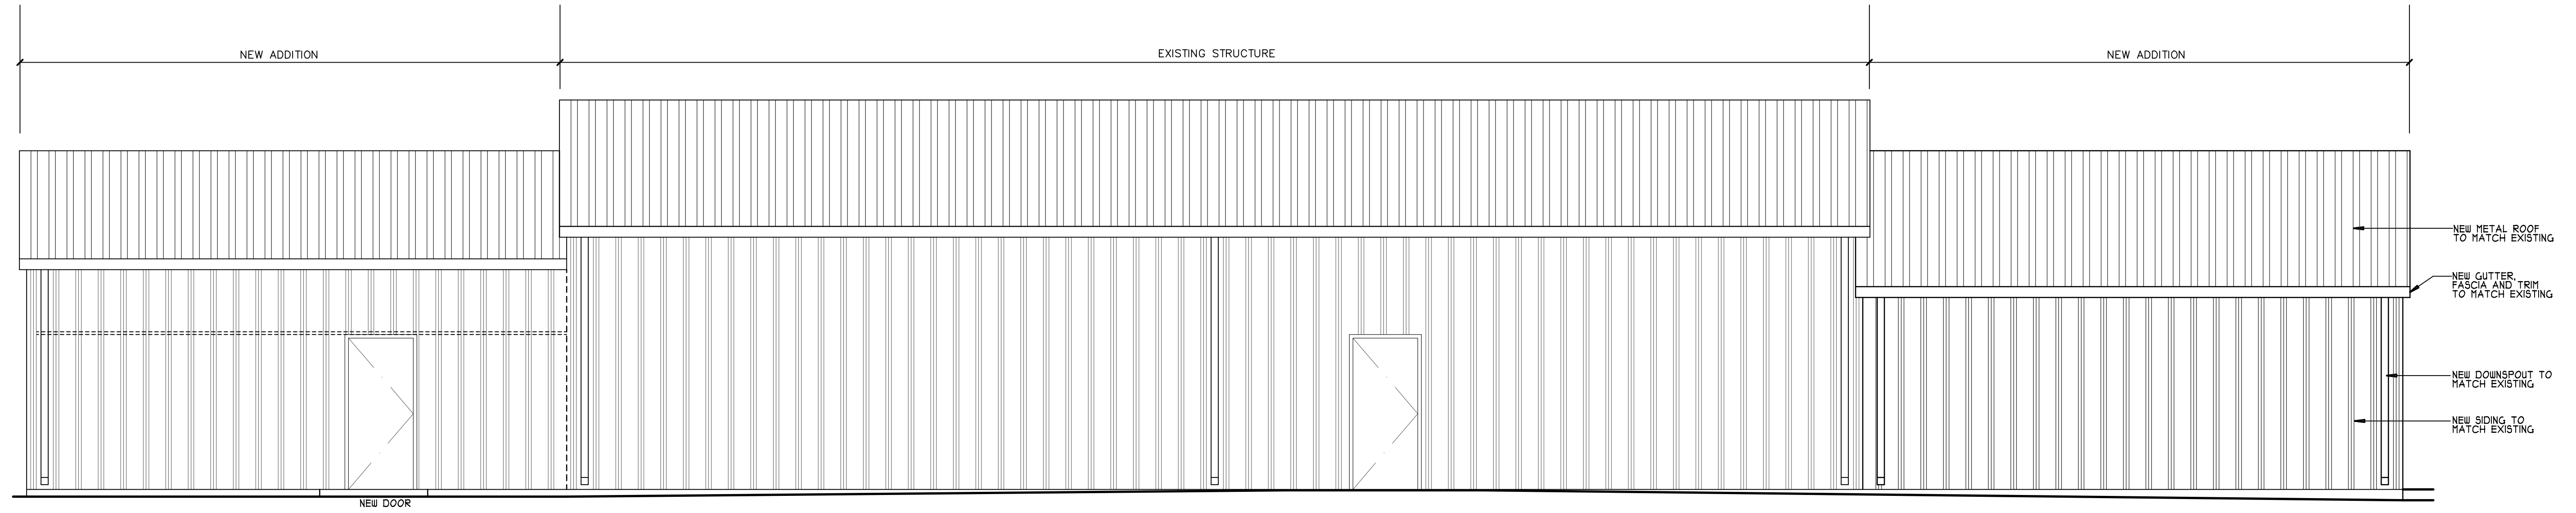


PROPOSED REAR ELEVATION
SCALE: 1/4" = 1'-0"

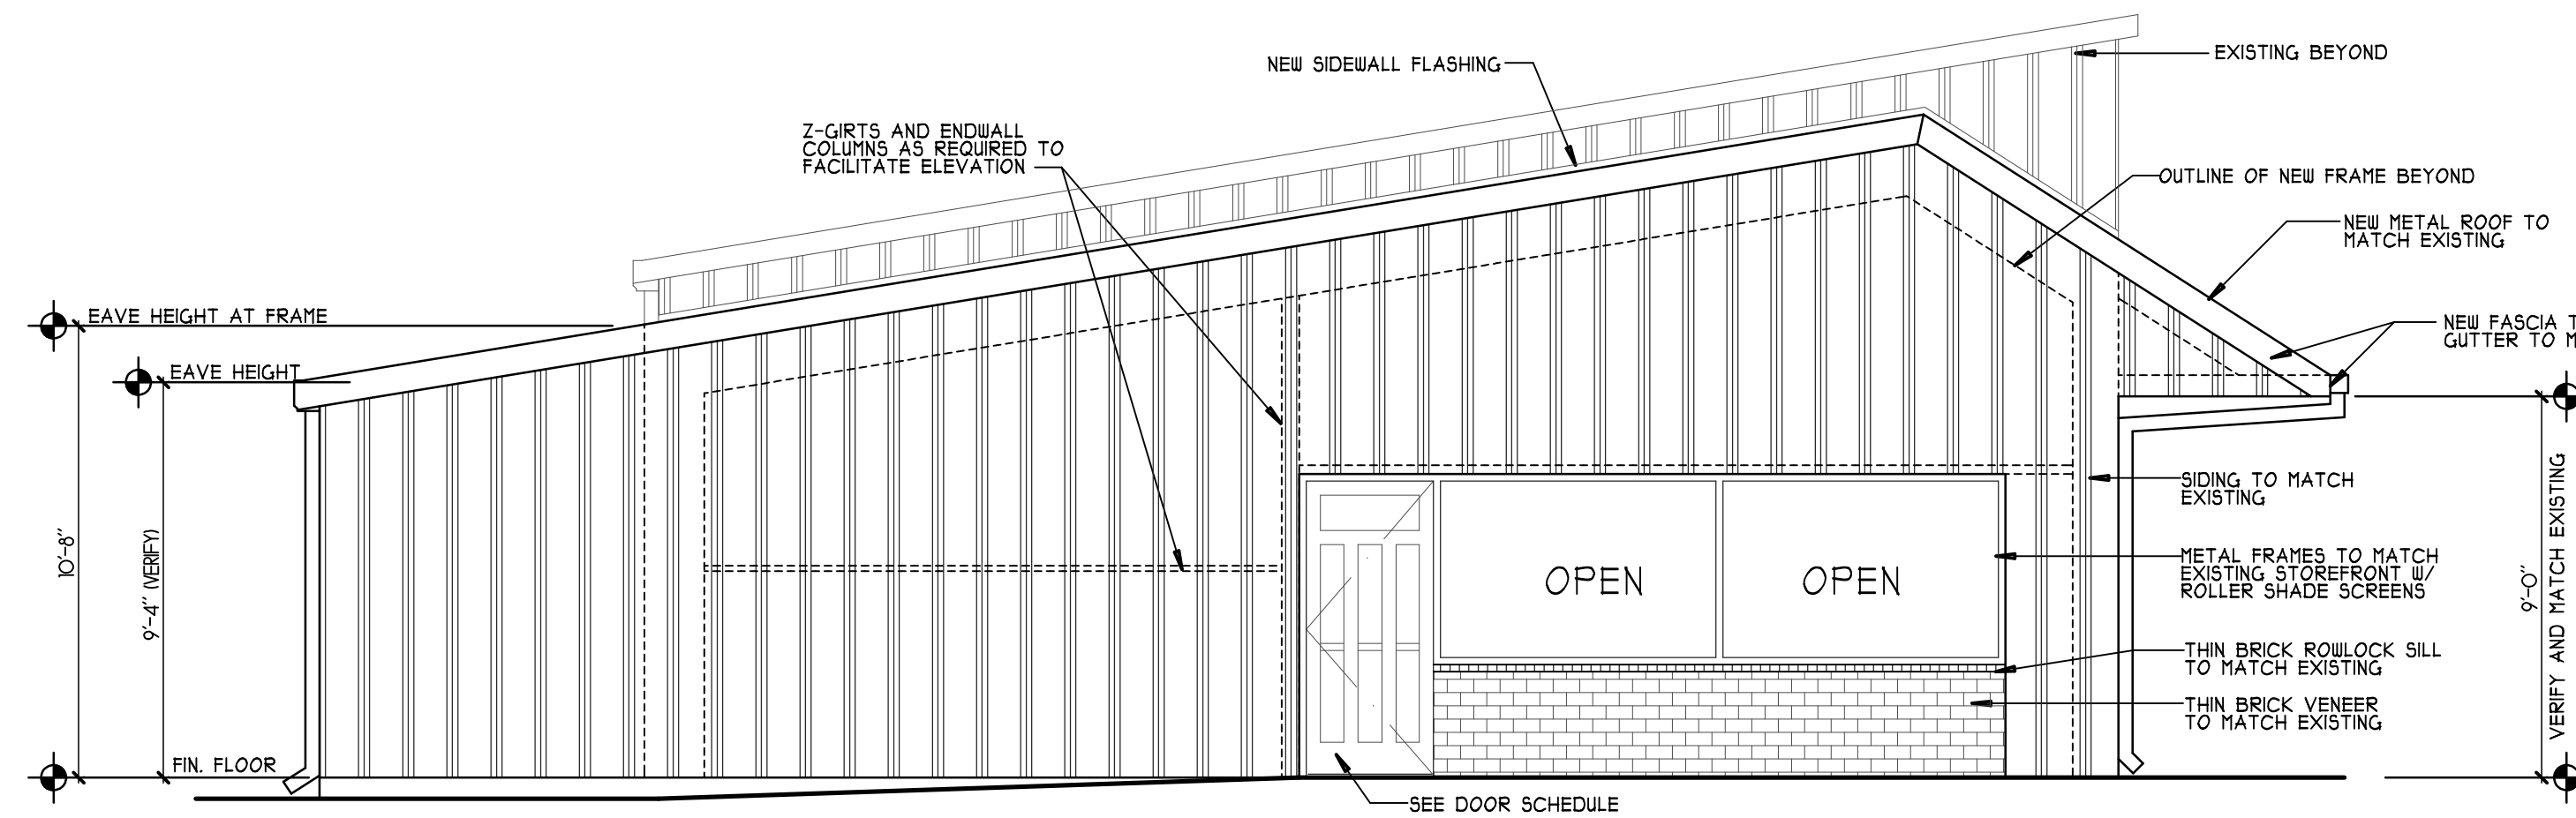

PROPOSED LEFT ELEVATION
SCALE: 1/4" = 1'-0"

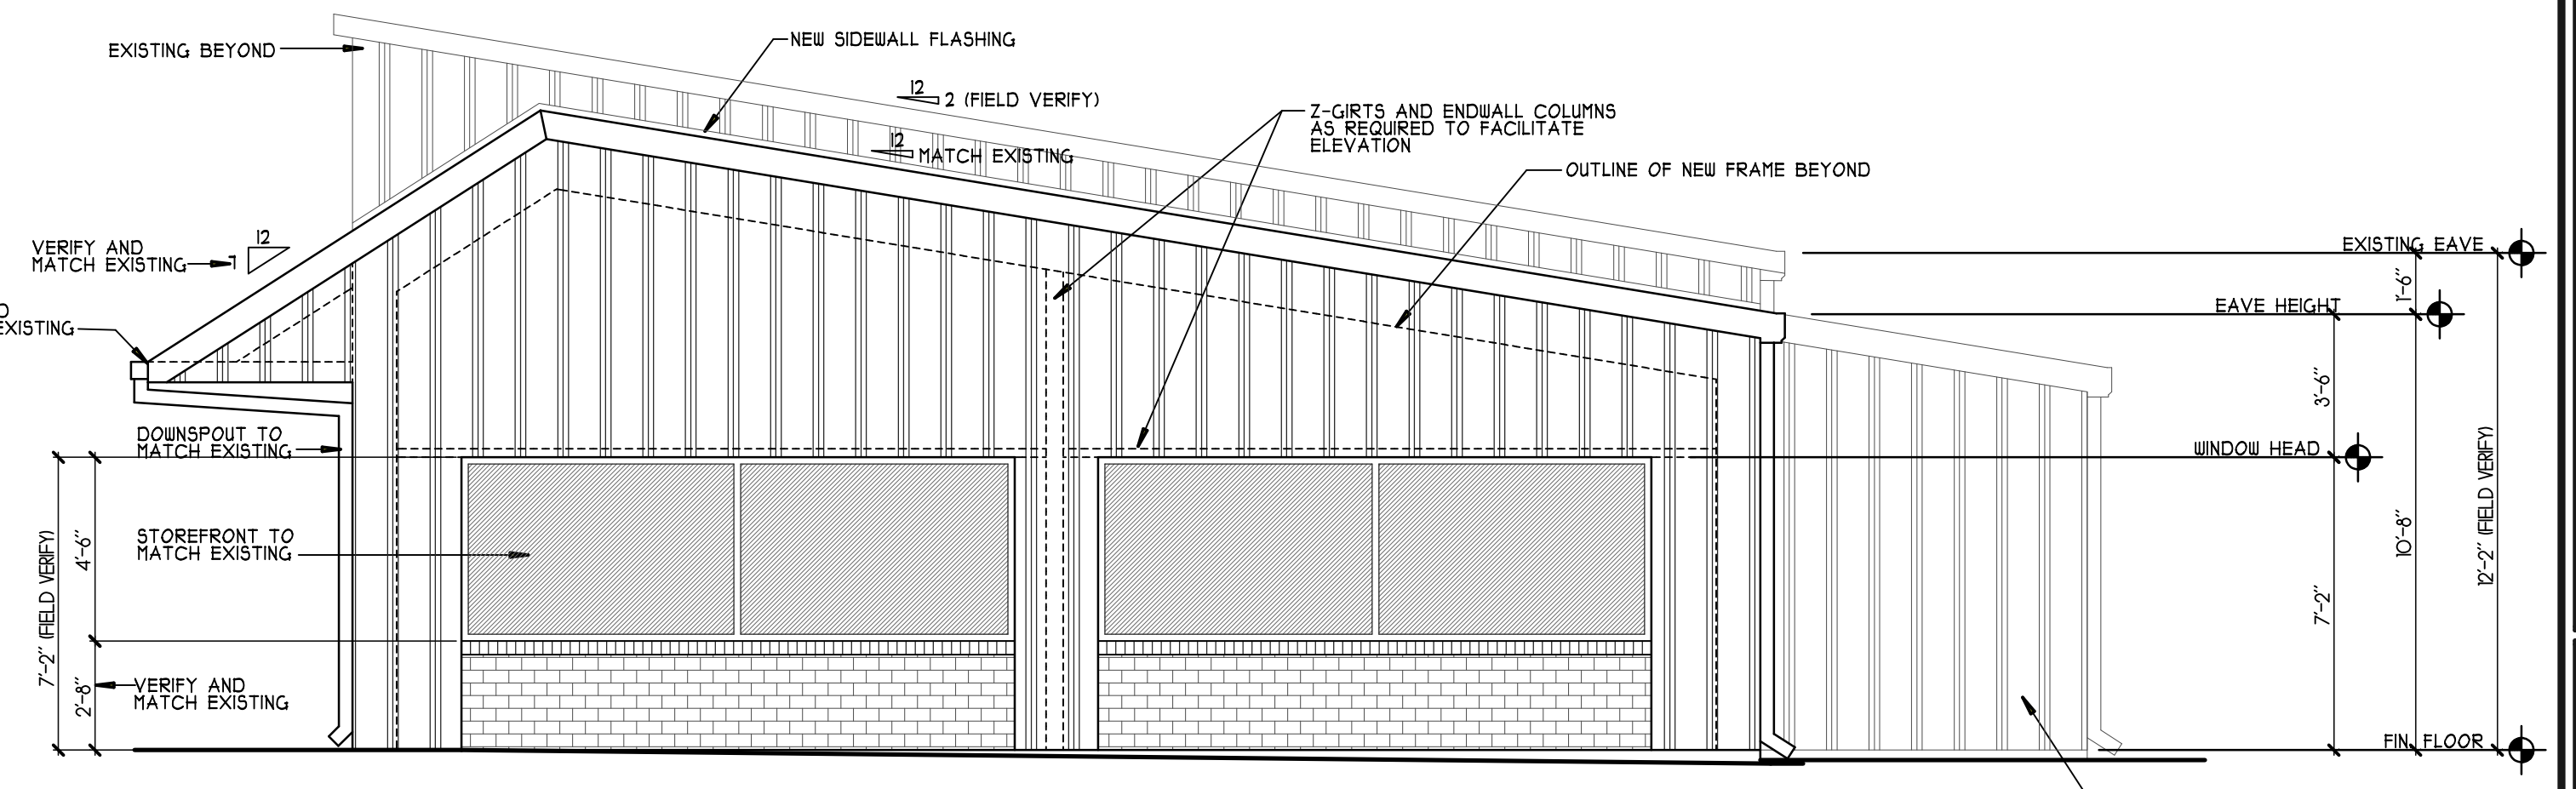


PROPOSED RIGHT ELEVATION
SCALE: 1/4" = 1'-0"

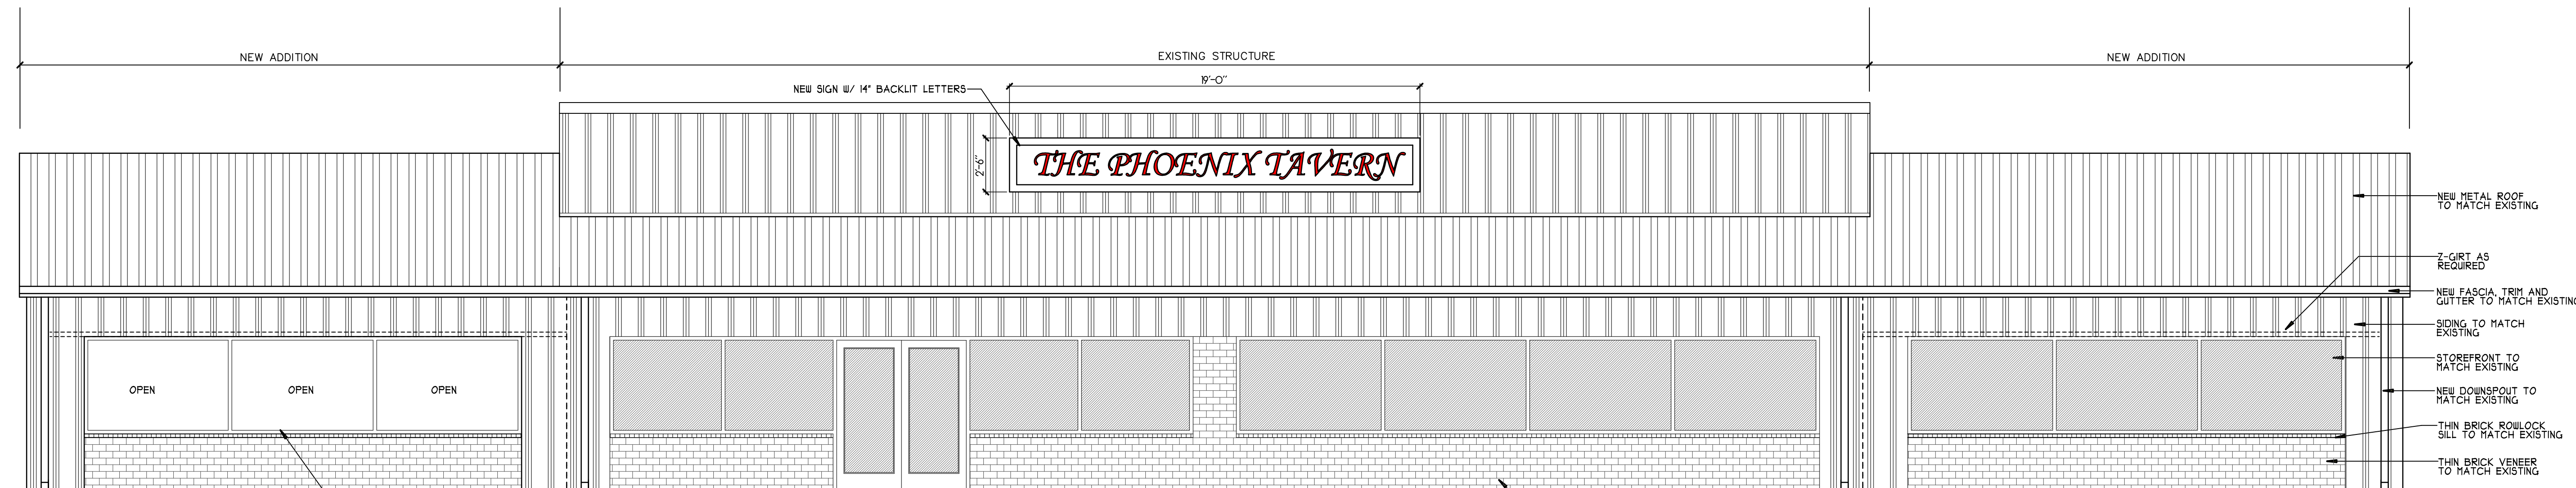

PROPOSED FRONT ELEVATION
SCALE: 1/4" = 1'-0"

NO.	DATE	REVISIONS DESCRIPTION

DATE OF THIS PLAN:
Wednesday, March 11, 2026

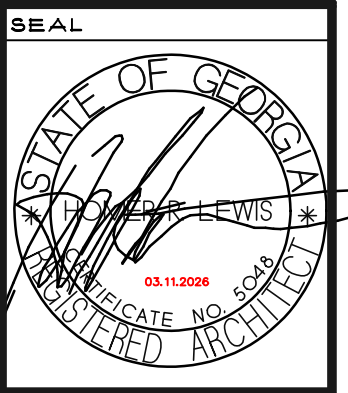

Homer Lewis & Associates, Inc.
230 River Cove Meadows
Social Circle, Ga. 30025
(678) 210-1007

RESTAURANT BUILDOUT AND ADDITION FOR EAST HAVEN, LLC
651 OLD PHOENIX ROAD
EATONTON, GEORGIA 31024

RELEASED FOR CONSTRUCTION	
DRAWN: STL	CHECKED: HRL
JOB NUMBER: 2555	SCALE: 1/4" = 1'-0"
DATE: MARCH 11, 2026	SHEET
A-4.0	
4 OF 4	

L:\DWG\25 JOB\2555-New Phoenix - Pub\2555-M4.0 Elevation-24