

THIS DRAWING IS NOT VALID FOR CONSTRUCTION PURPOSES UNLESS IT BEARS THE SEAL AND SIGNATURE OF A DULY REGISTERED PROFESSIONAL

CONSTRUCTION DOCUMENTS



NCWSA OFFICE ADDITION

REVISIONS

REV	DATE	DESCRIPTION

LINE IS 2 INCHES AT FULL SIZE

DESIGNED: MW4

DRAWN: LDG

CHECKED: DEK

CHECKED:

APPROVED: Approver

FILENAME

BC PROJECT NUMBER


616202

CLIENT PROJECT NUMBER


INTERIOR ELEVATIONS

DRAWING NUMBER


A602

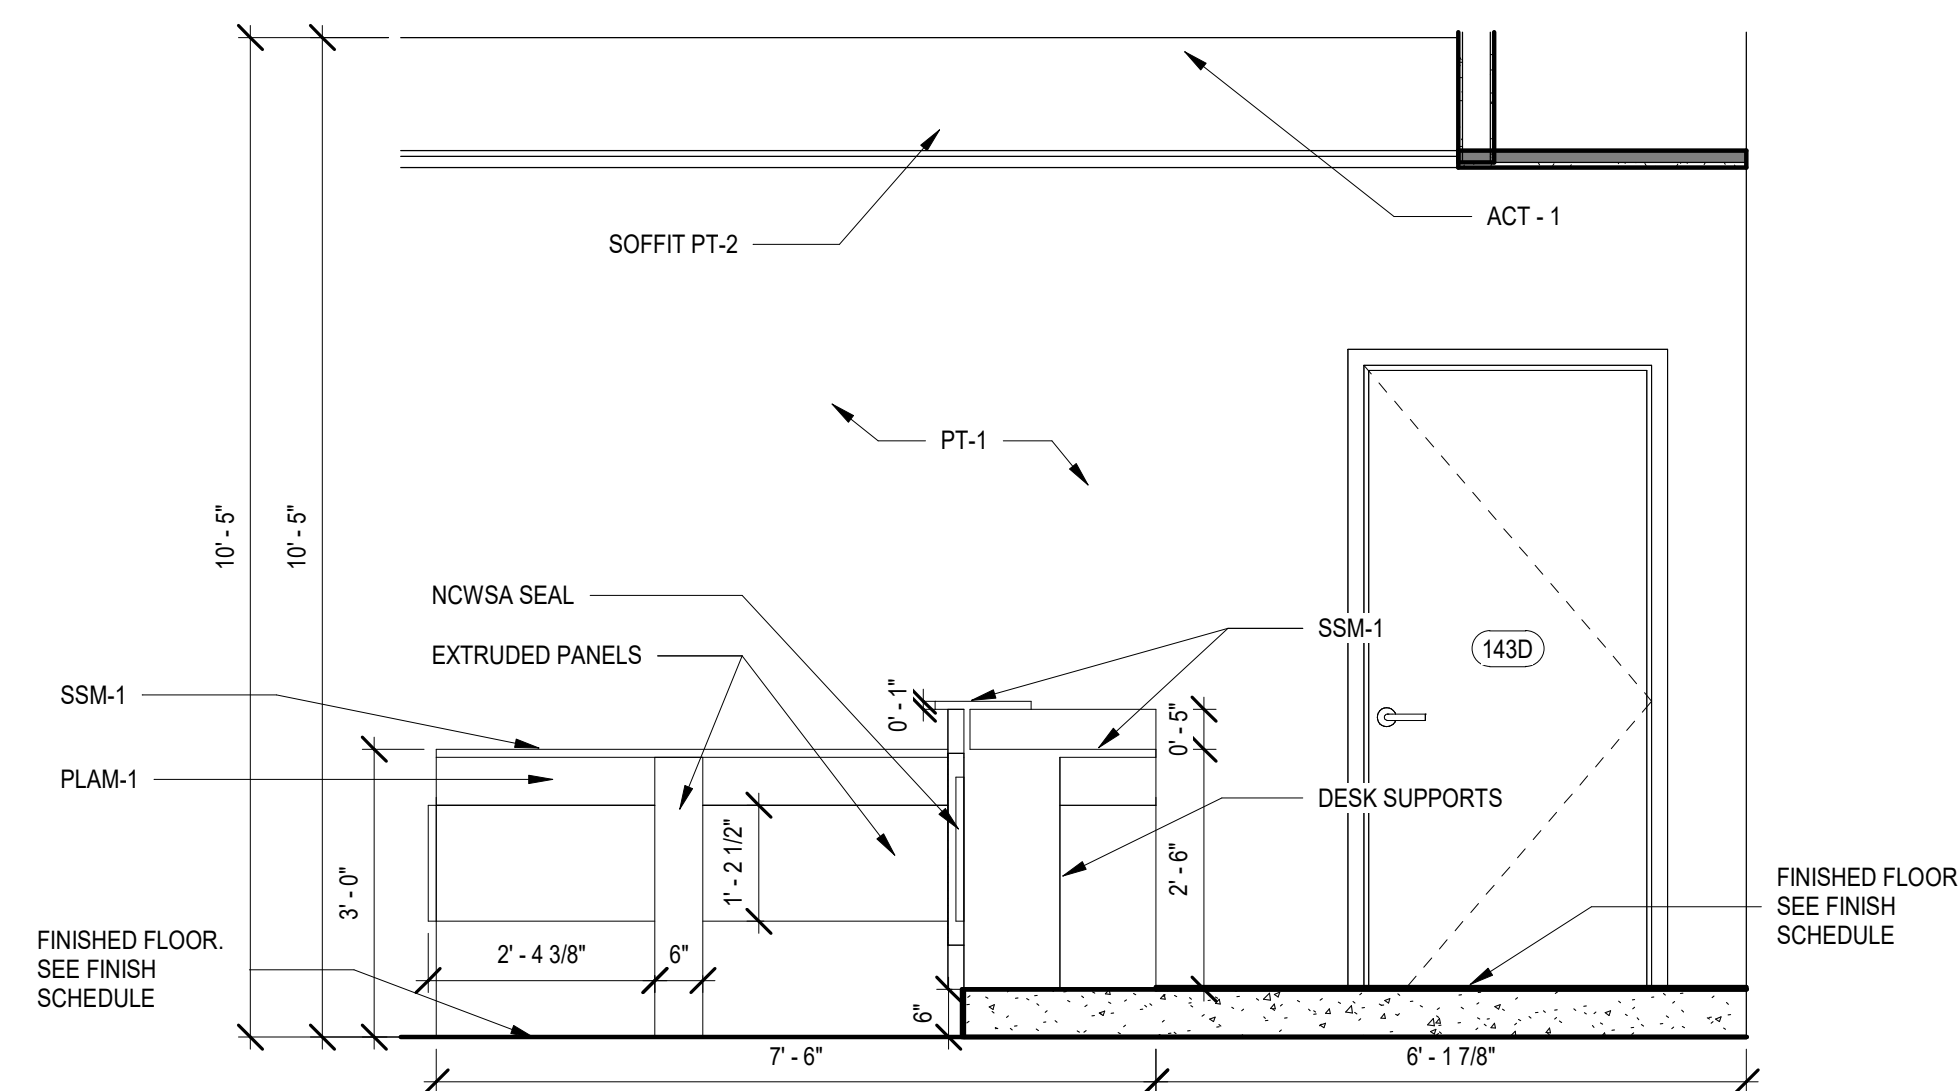

1 BOARD RM 143 - EAST ELEVATION
SCALE: 1/2" = 1'-0"

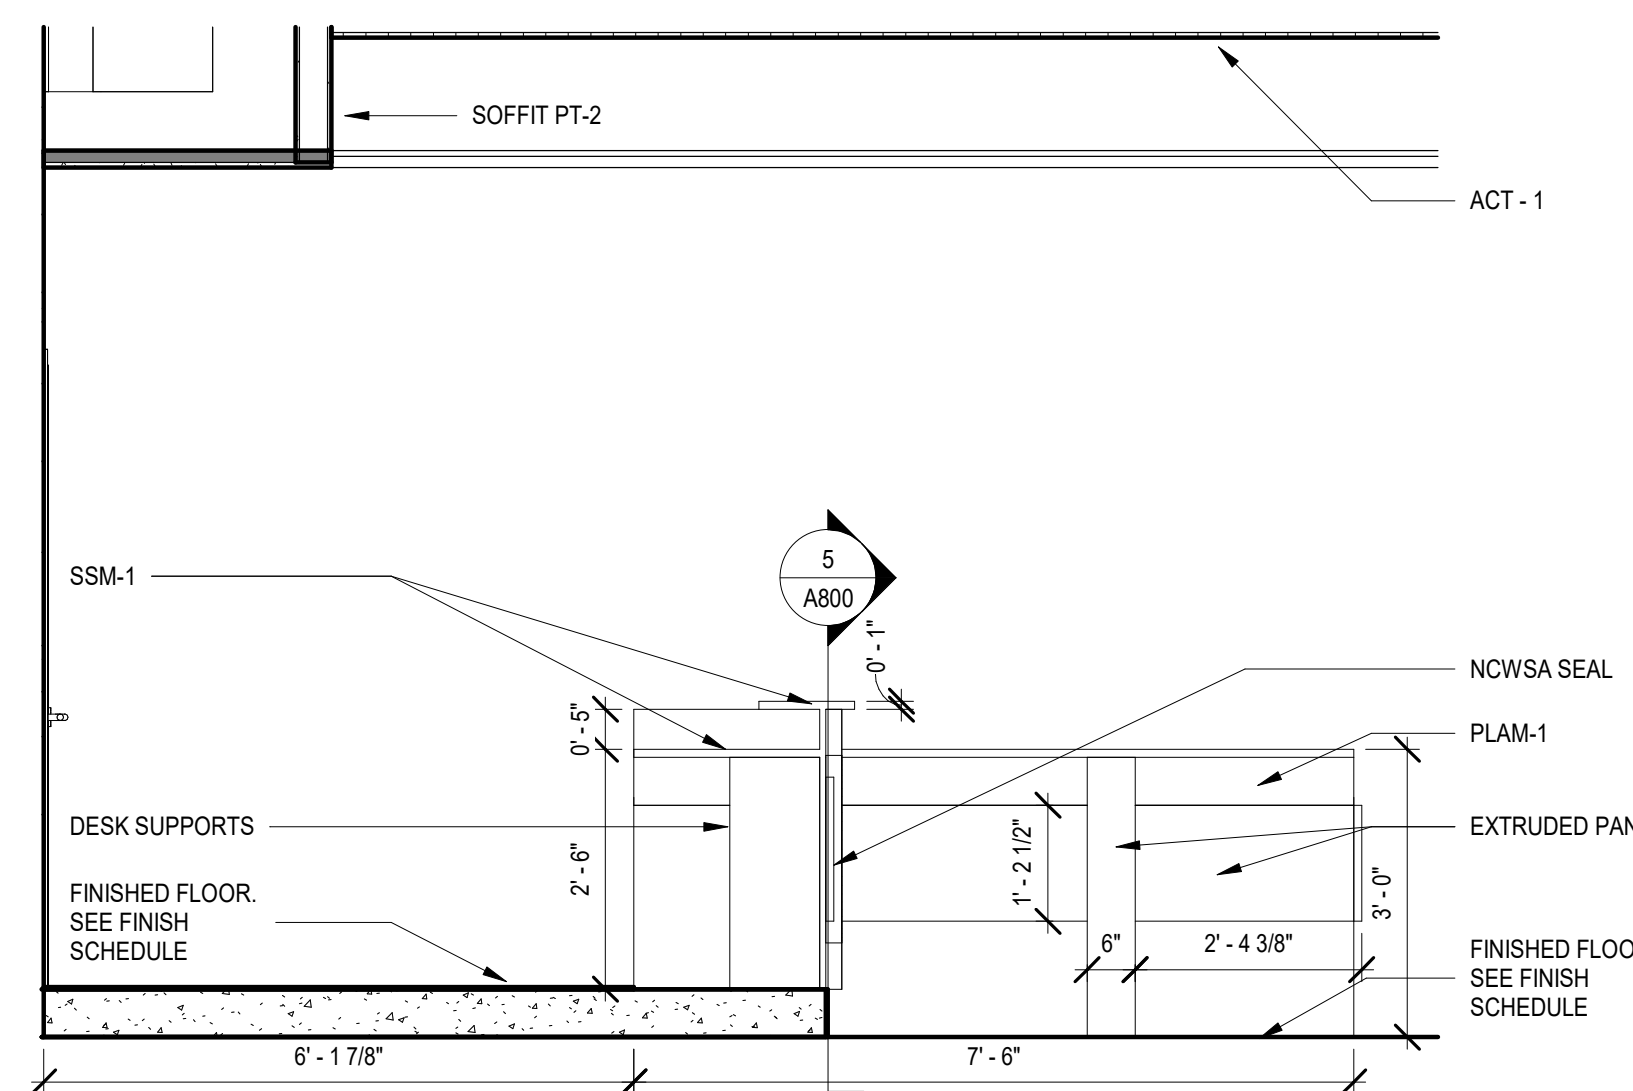

2 BOARD RM 143 - WEST ELEVATION
SCALE: 1/2" = 1'-0"

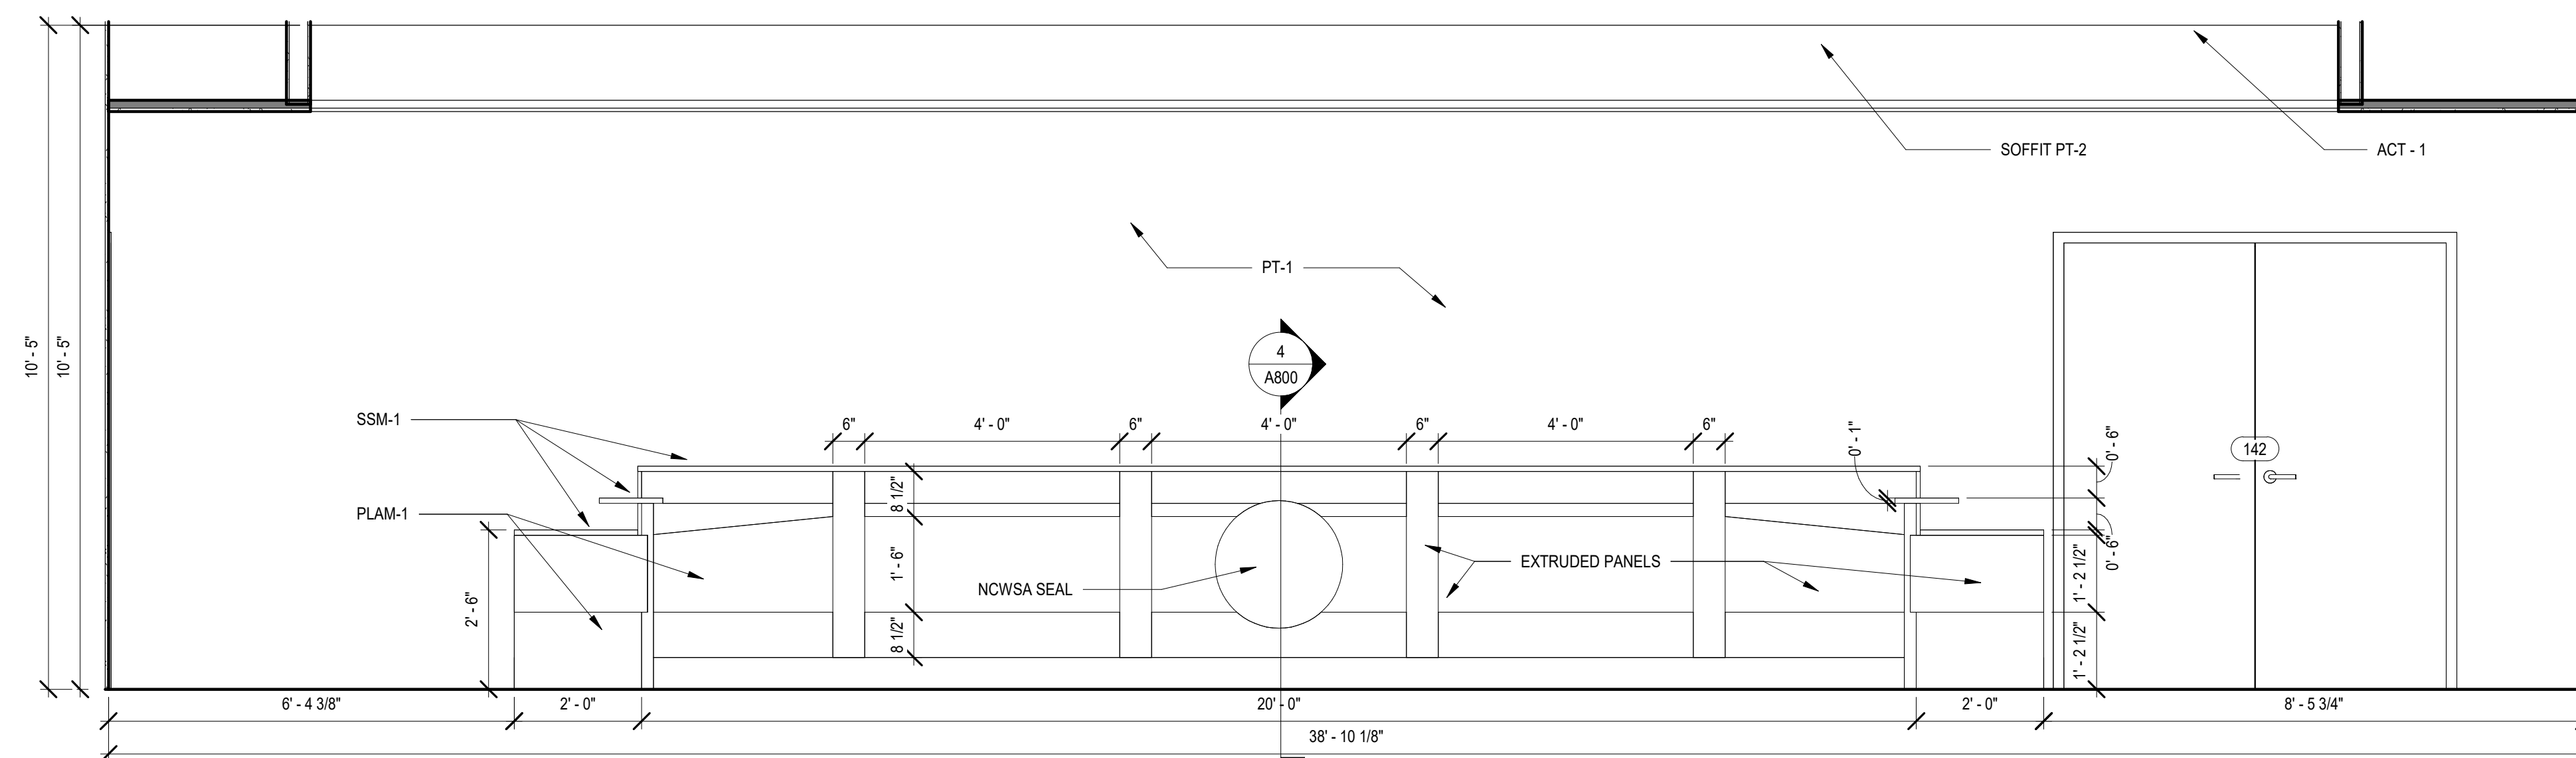

3 BOARD RM 143 - SOUTH ELEVATION
SCALE: 1/2" = 1'-0"