



Plot Date: 4/27/2026 11:27:06 PM Path: C:\Users\mw4\OneDrive - Wendel\Documents\616202-NCWSA-ARCH\_V25\Central\mworden\FW4J7.rvt

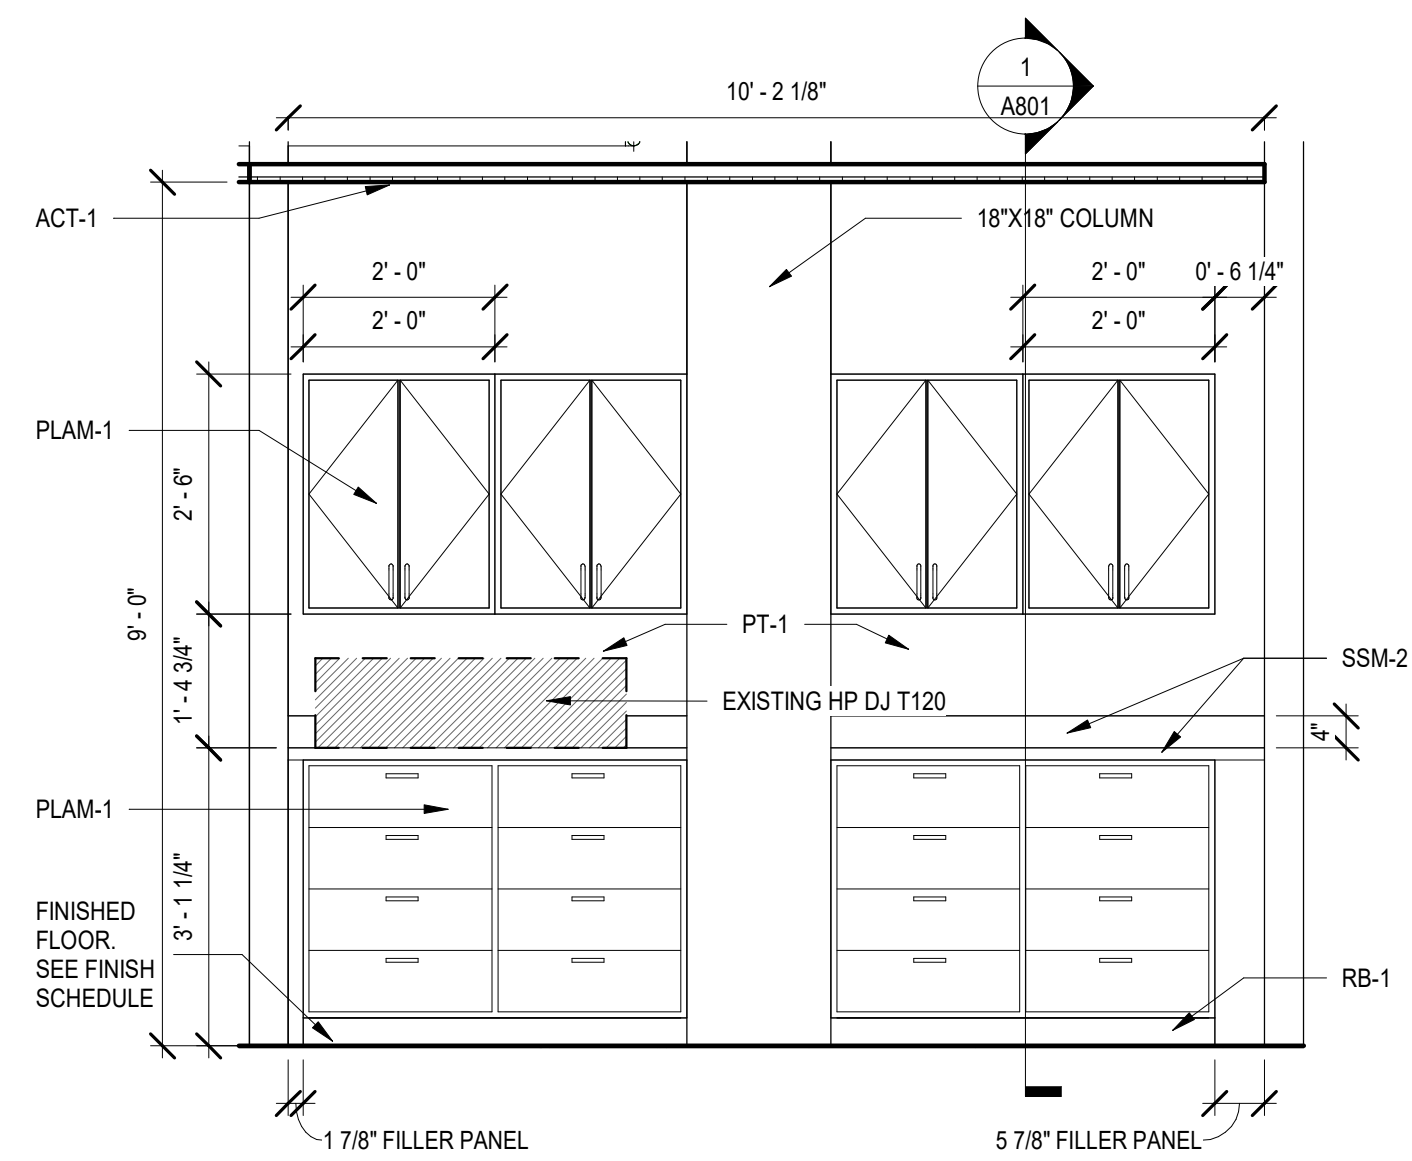

1 PRINTING AREA 246 - EAST ELEVATION

SCALE: 1/2" = 1'-0"

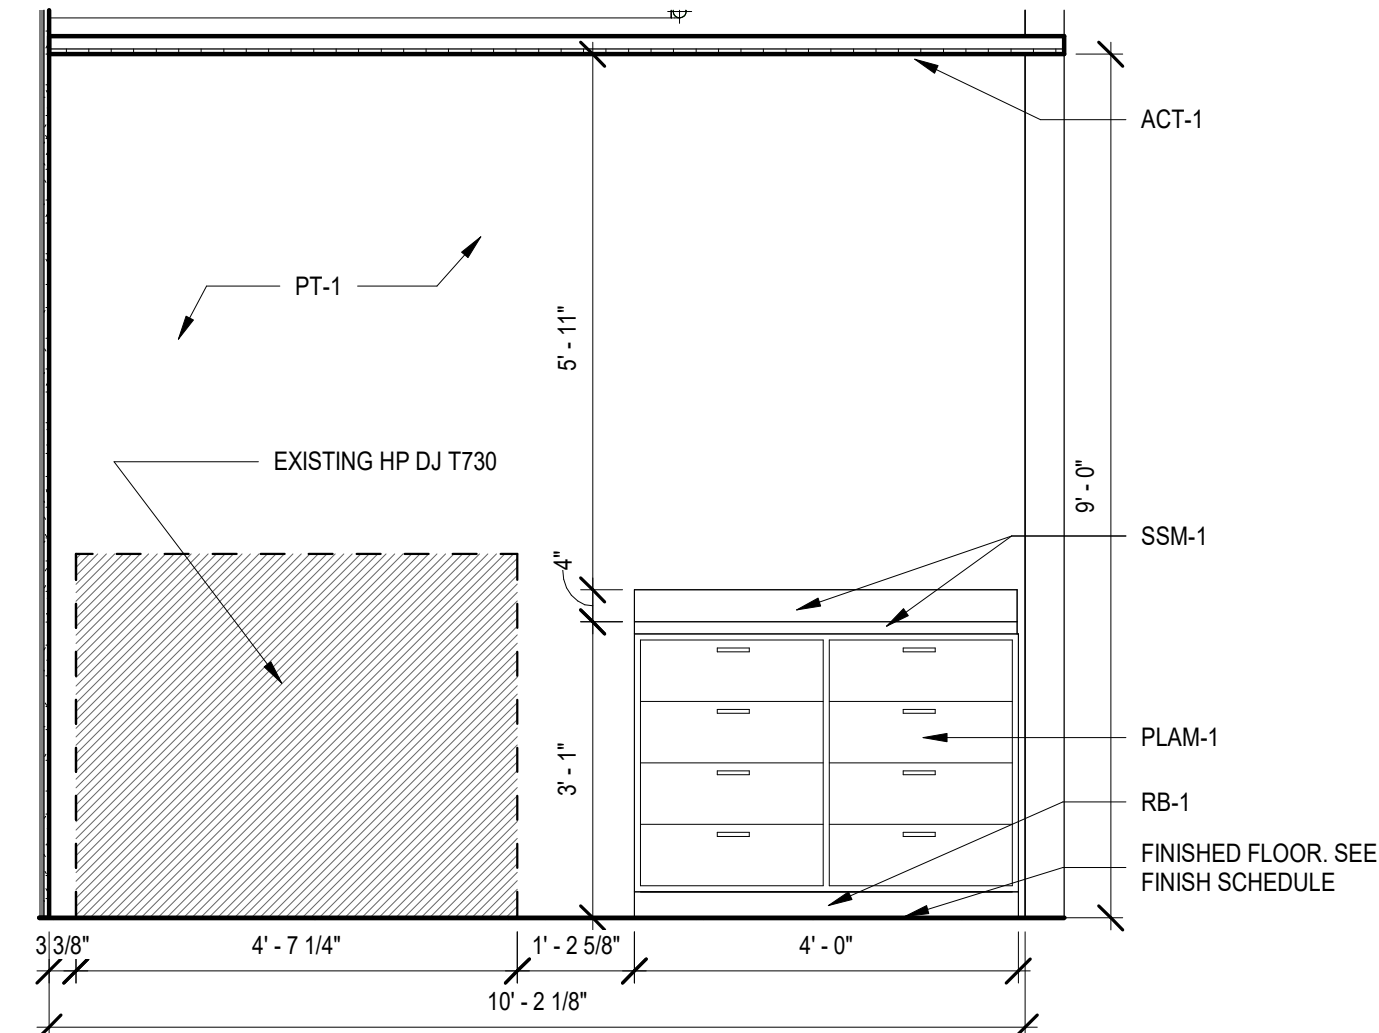

2 PRINTING AREA 246 - WEST ELEVATION

SCALE: 1/2" = 1'-0"



BROWN AND CALDWELL  
900 HAMMOND DRIVE, SUITE 500  
ATLANTA, GA 30328



THIS DRAWING IS NOT VALID FOR CONSTRUCTION PURPOSES UNLESS IT BEARS THE SEAL AND SIGNATURE OF A DULY REGISTERED PROFESSIONAL

CONSTRUCTION DOCUMENTS



NCWSA OFFICE ADDITION

REVISIONS

REV	DATE	DESCRIPTION

LINE IS 2 INCHES AT FULL SIZE

DESIGNED: MW4  
DRAWN: LDG  
CHECKED: DEK  
CHECKED:  
APPROVED: Approver

FILENAME  
BC PROJECT NUMBER  
616202  
CLIENT PROJECT NUMBER

INTERIOR ELEVATIONS

DRAWING NUMBER  
A603