


Plot Date: 4/27/2026 3:49:06 PM Path: Autodeskt_Docs:\NCWSA Admin Bldg_V251616202-NCWSA-PLG_V251.vt

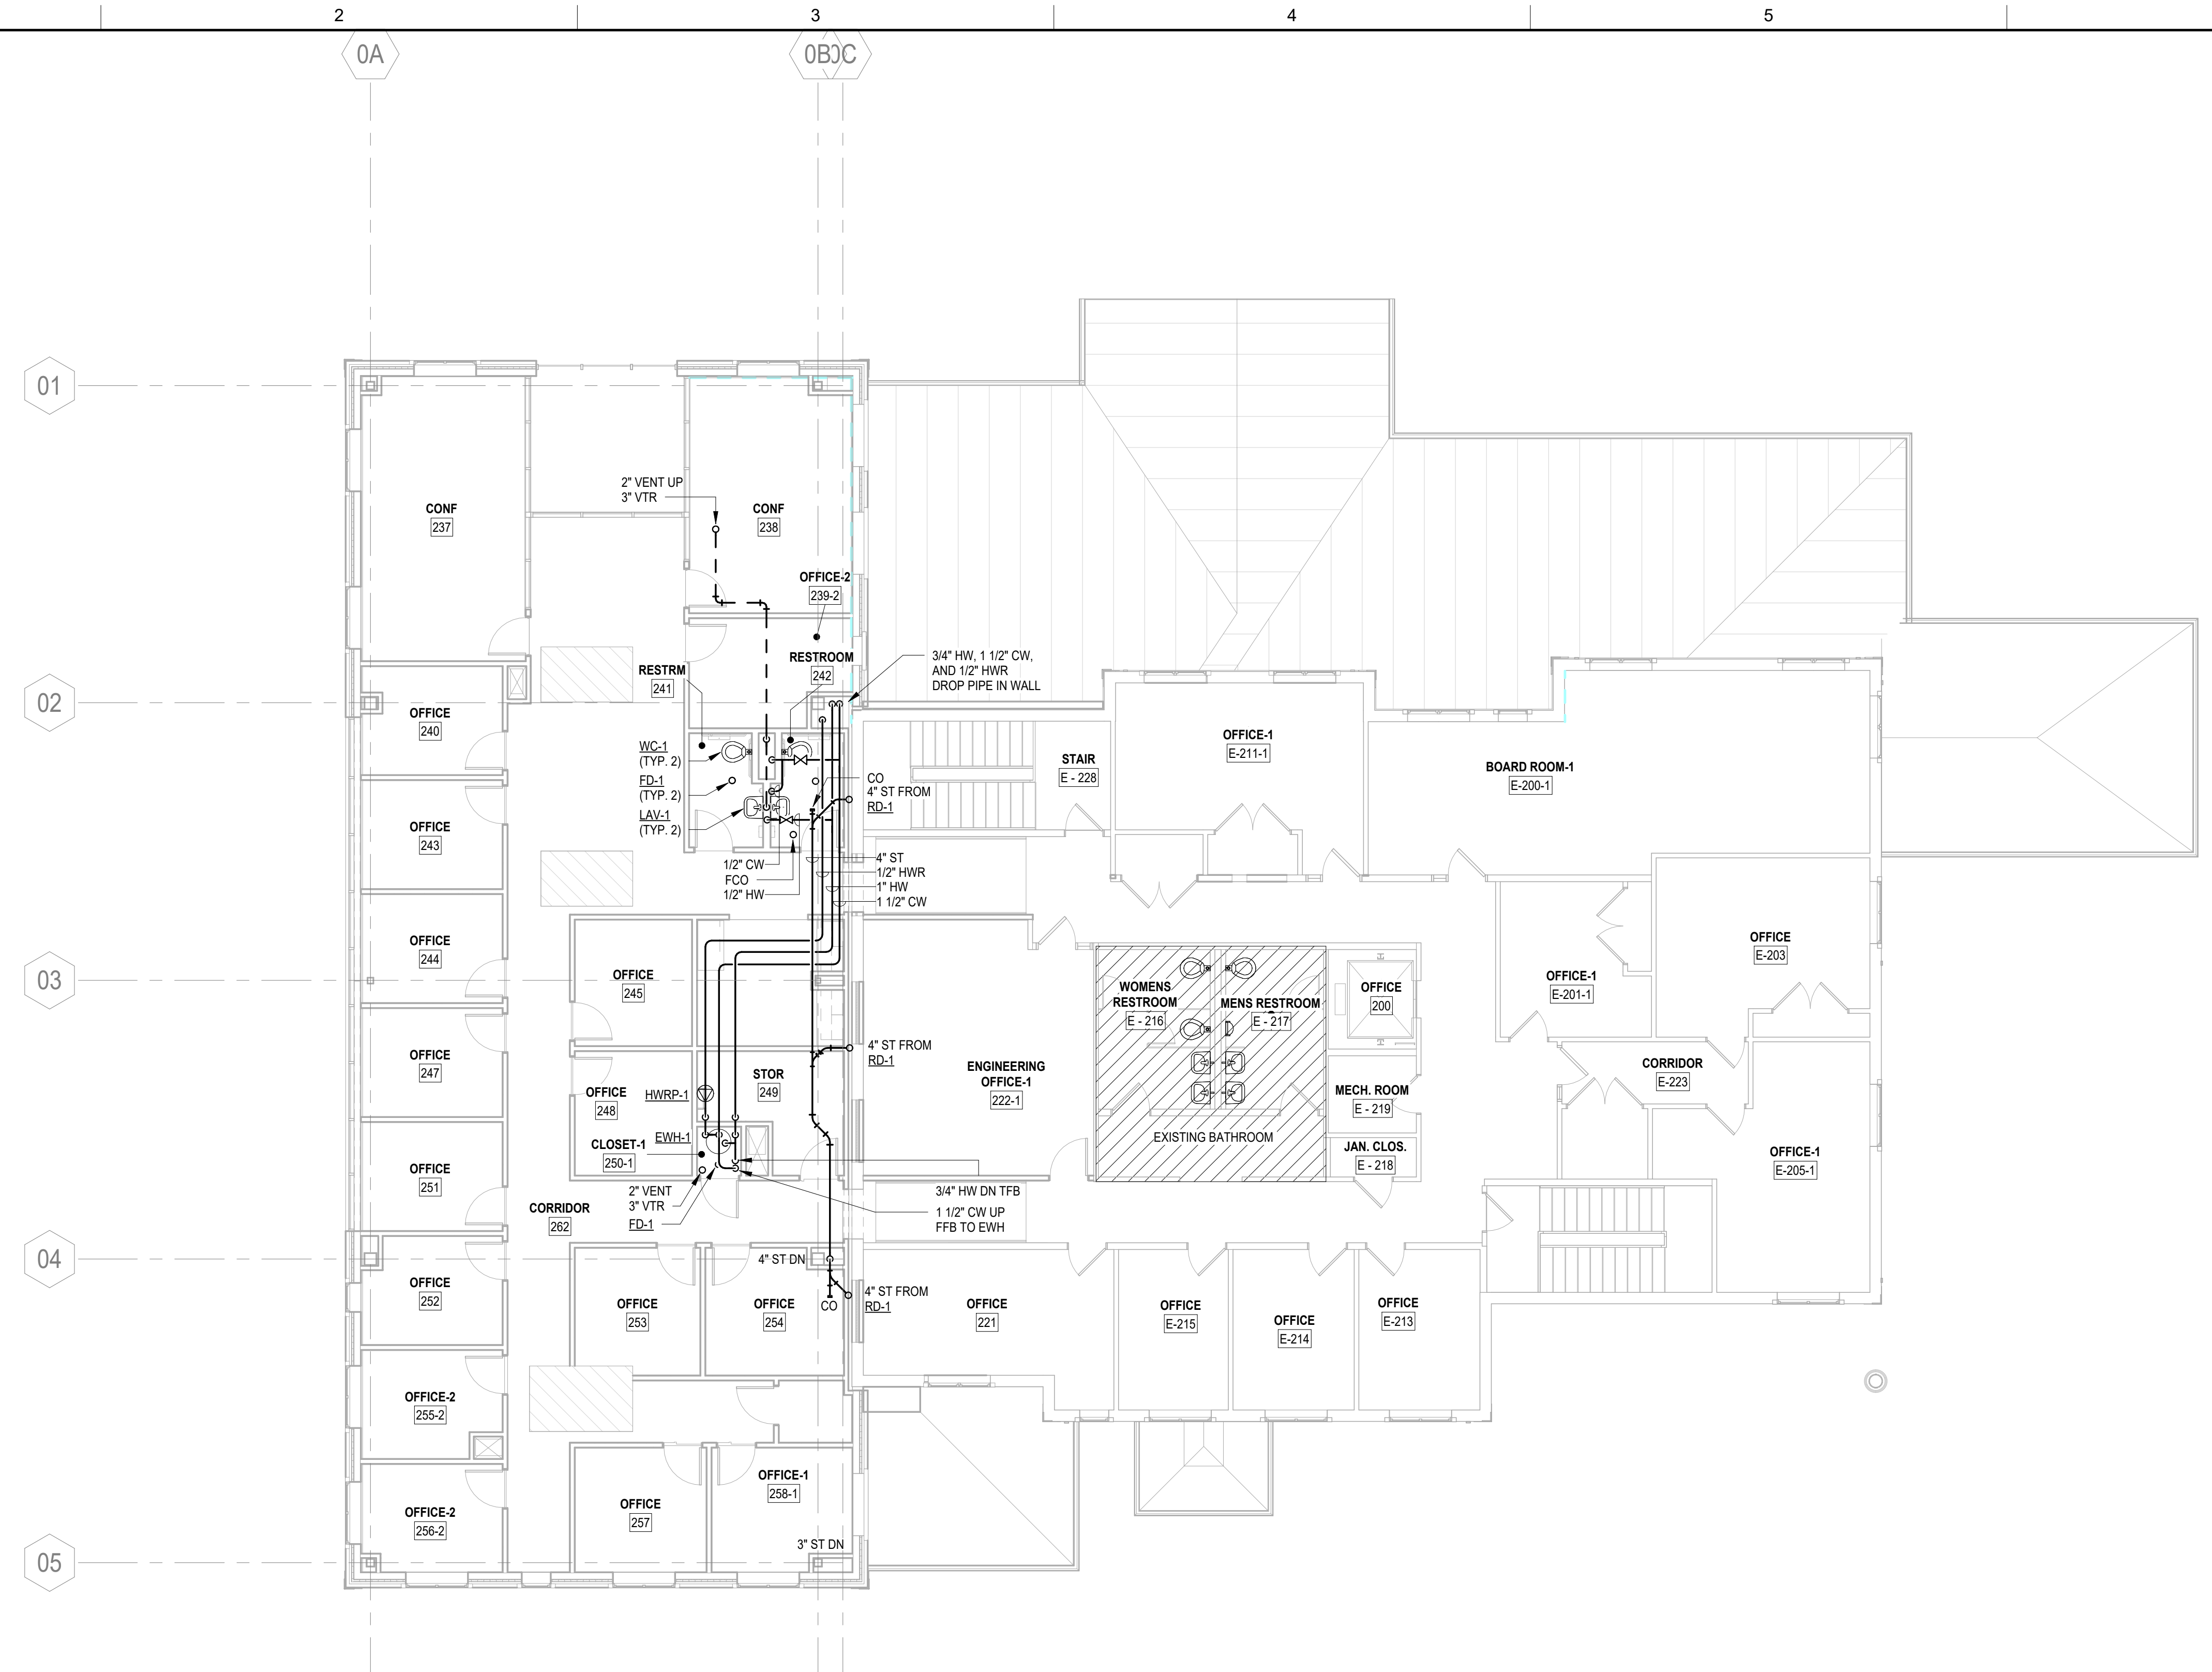

1 SECOND FLOOR PLAN
SCALE: 1/8" = 1'-0"



BROWN AND CALDWELL
900 HAMMOND DRIVE, SUITE 500
ATLANTA, GA 30328



THIS DRAWING IS NOT VALID FOR CONSTRUCTION PURPOSES UNLESS IT BEARS THE SEAL AND SIGNATURE OF A DULY REGISTERED PROFESSIONAL

CONSTRUCTION DOCUMENTS



NCWSA OFFICE ADDITION

REVISIONS

REV	DATE	DESCRIPTION

LINE IS 2 INCHES AT FULL SIZE

DESIGNED: IBH
DRAWN: IBH
CHECKED: RFJ
CHECKED:
APPROVED: RFJ

FILENAME
BC PROJECT NUMBER 616202
CLIENT PROJECT NUMBER

SECOND FLOOR PLAN

DRAWING NUMBER
P103