

Plot Date: 4/27/2026 3:49:06 PM Path: Autodeskt\_Docs\NCWSA Admin Bldg\_V25\616202-NCWSA-PLBG\_V25.rvt


1 2 3 4 5 6

D

C

B

A

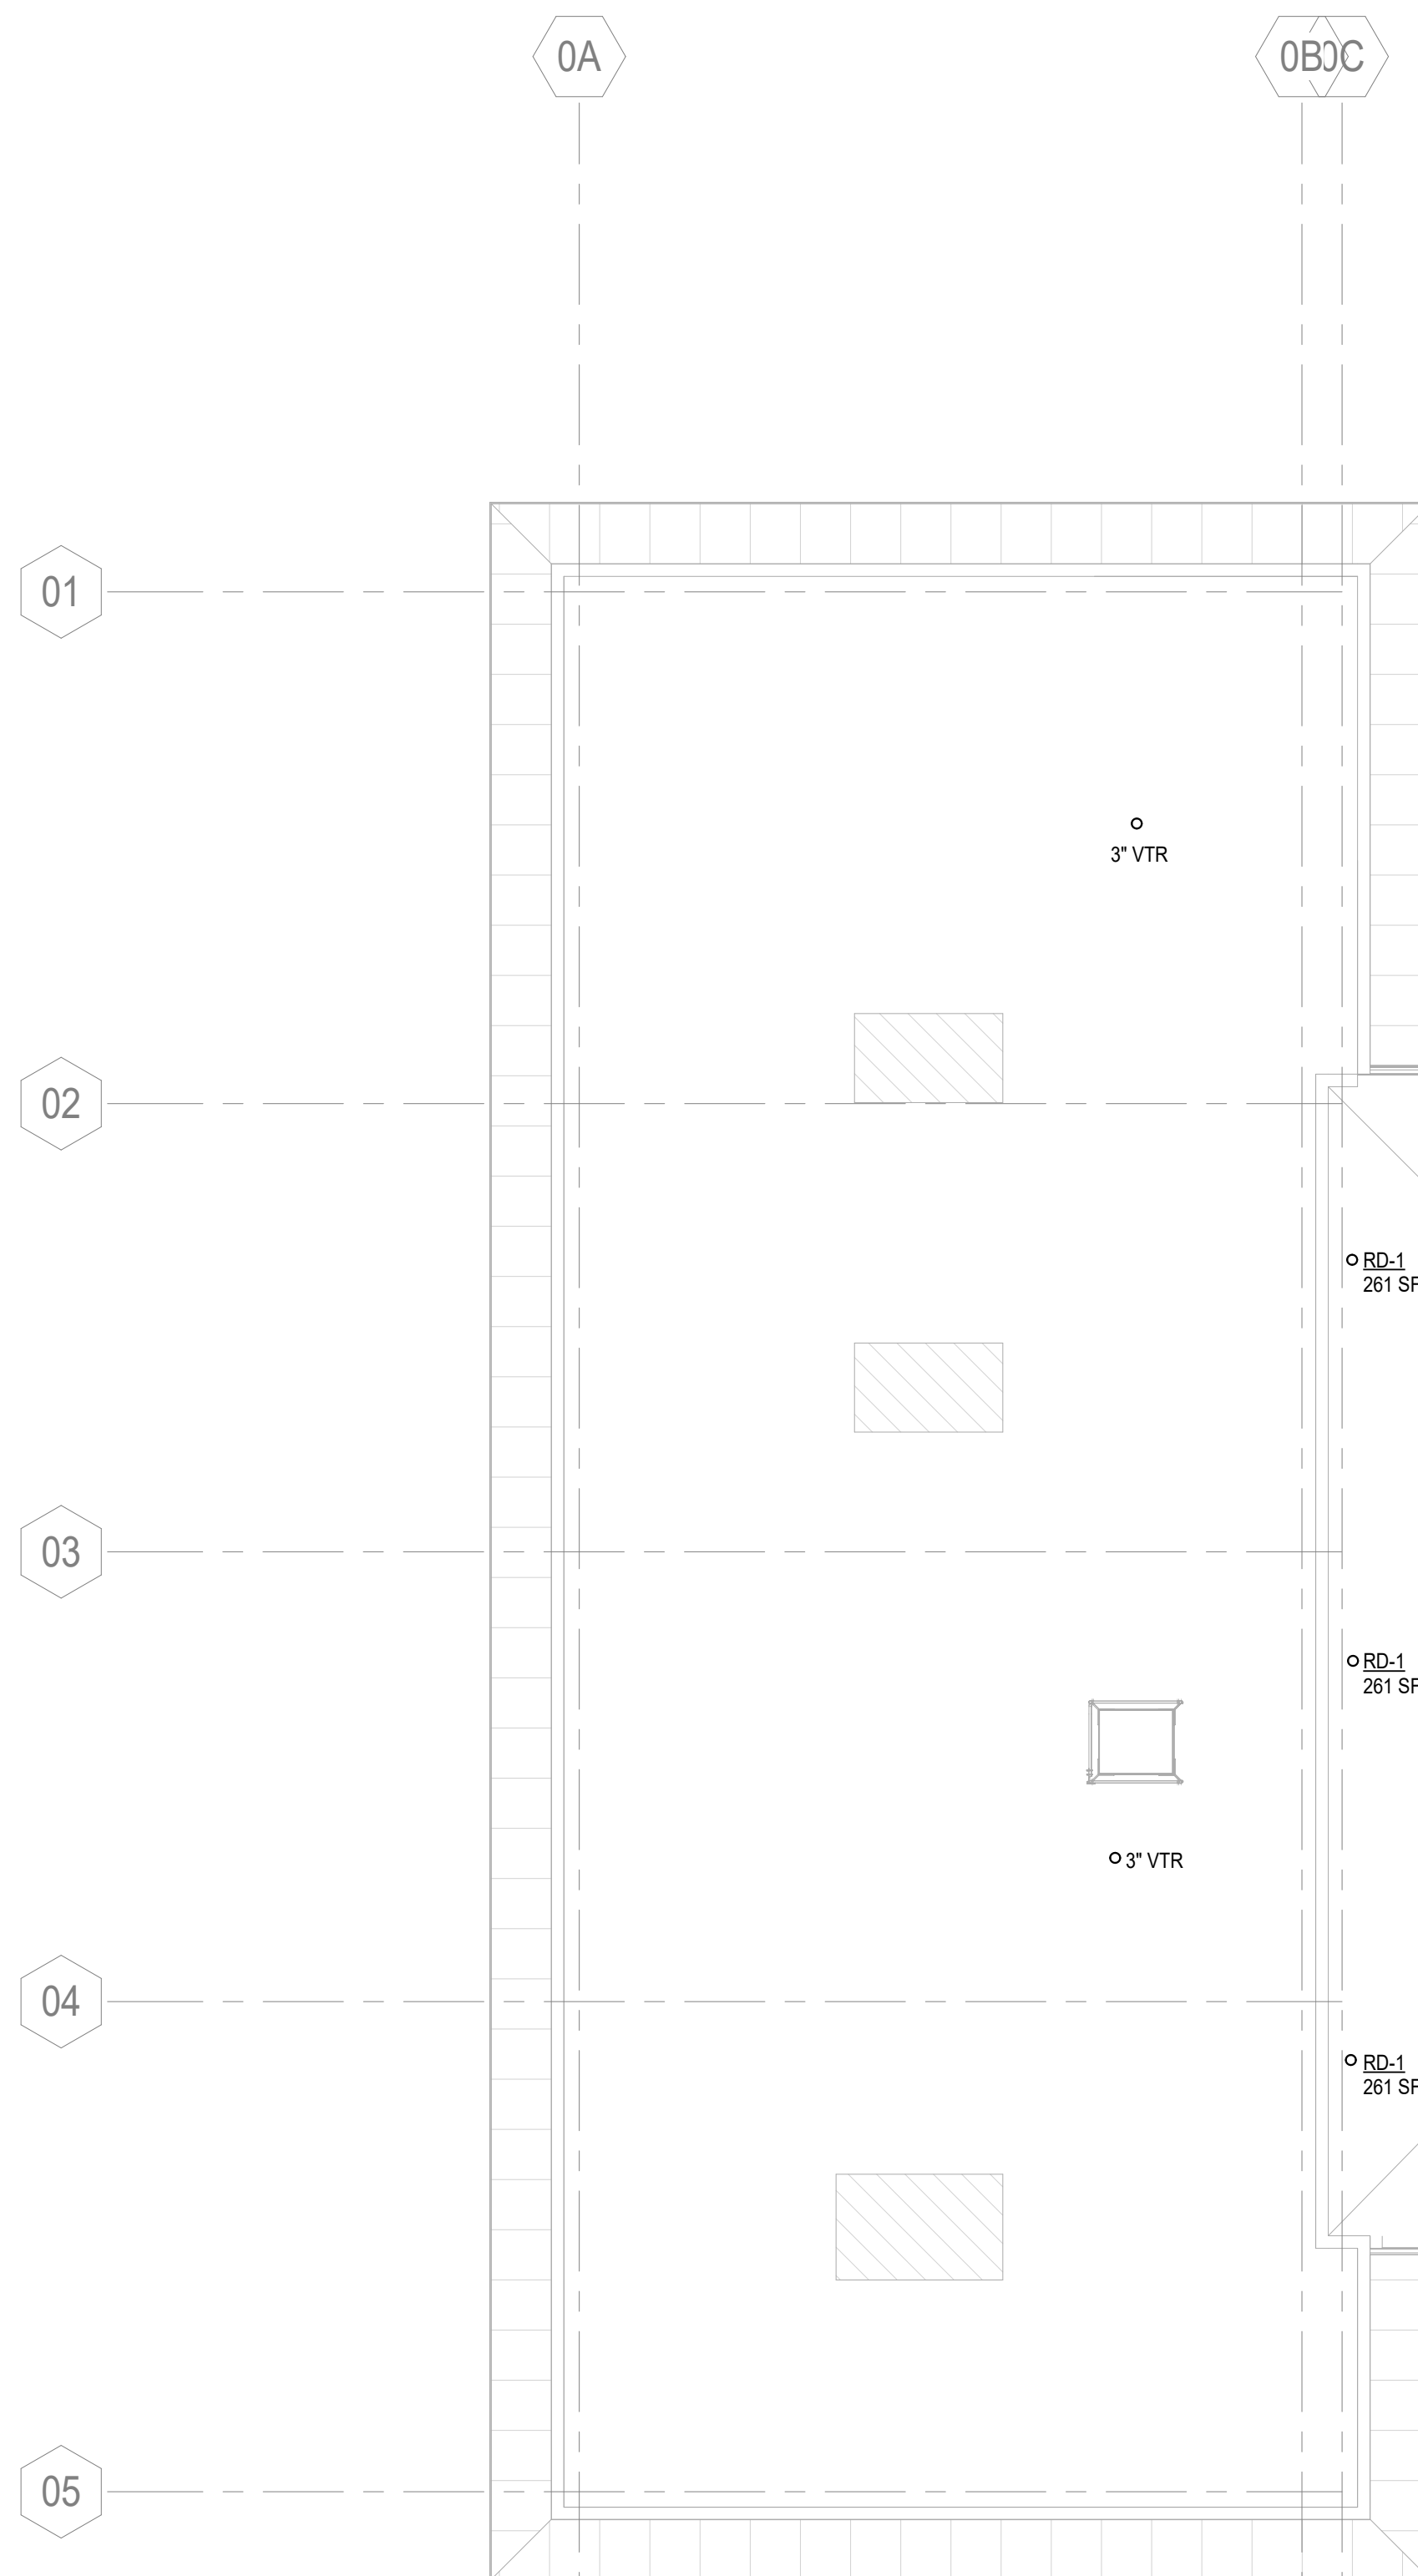

1 ROOF PLAN  
SCALE: 1/8" = 1'-0"



BROWN AND CALDWELL  
900 HAMMOND DRIVE, SUITE 500  
ATLANTA, GA 30328



THIS DRAWING IS NOT VALID FOR CONSTRUCTION PURPOSES UNLESS IT BEARS THE SEAL AND SIGNATURE OF A DULY REGISTERED PROFESSIONAL

CONSTRUCTION DOCUMENTS



NCWSA OFFICE ADDITION

REVISIONS		
REV	DATE	DESCRIPTION

LINE IS 2 INCHES AT FULL SIZE

DESIGNED: IBH  
DRAWN: IBH  
CHECKED: RFJ  
CHECKED:  
APPROVED: RFJ

FILENAME  
BC PROJECT NUMBER 616202  
CLIENT PROJECT NUMBER

ROOF PLAN

DRAWING NUMBER  
P104

1 2 3 4 5 6