



Plot Date: 7/1/2026 5:01:47 PM Path: Autodeskt Docs\\NCWSA Admin Bldg_V25\\616202-NCWSA-ARCH_V25\\Central\\rvt

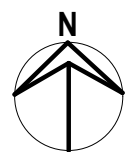

1 SECOND FLOOR CONSTRUCTION PLAN
SCALE: 1/8" = 1'-0"

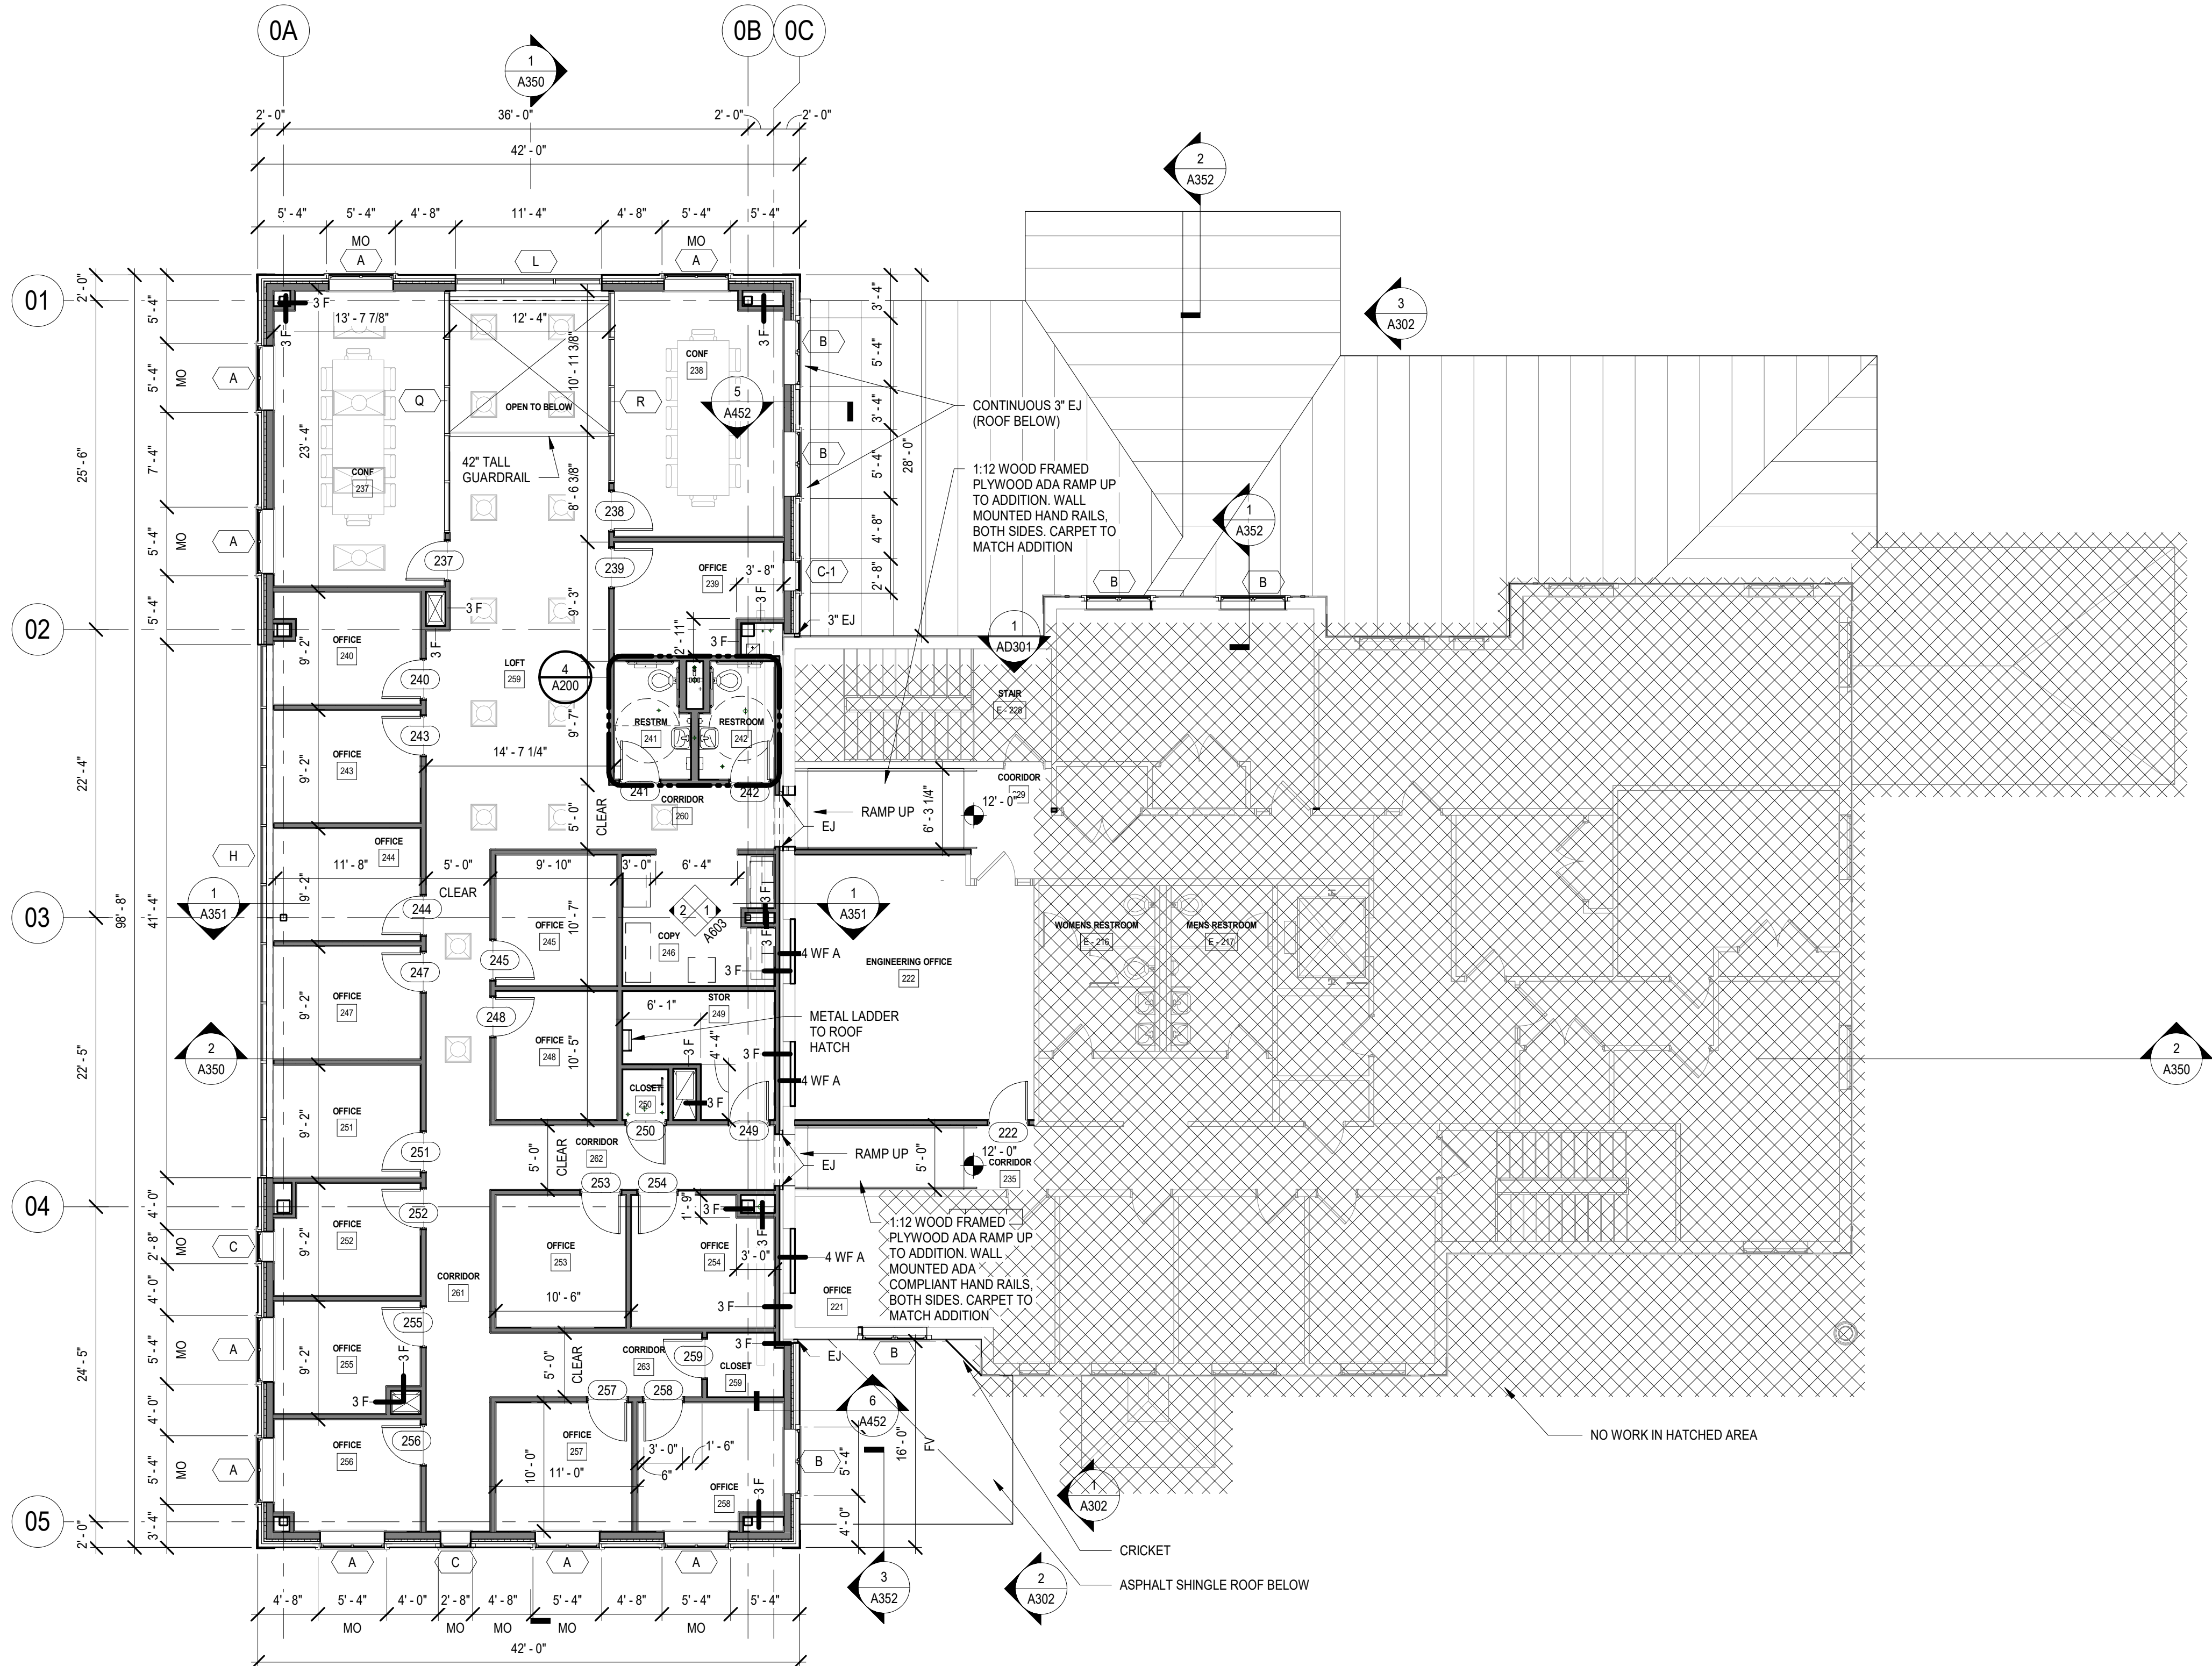

FLOOR PLAN NOTES

1. UNLESS OTHERWISE NOTED, INTERIOR PARTITIONS TO BE TYPE 3 S A
2. SEE G100 FOR FIRE EXTINGUISHER LOCATIONS
3. DOORS FRAMES TO BE INSTALLED 4\"/>



BROWN AND CALDWELL
900 HAMMOND DRIVE, SUITE 500
ATLANTA, GA 30328



CONSTRUCTION DOCUMENTS
07/01/2026



NCWSA OFFICE ADDITION

REVISIONS

REV	DATE	DESCRIPTION

LINE IS 2 INCHES
AT FULL SIZE

DESIGNED: MW4
DRAWN: LDG
CHECKED: DEK
CHECKED:
APPROVED: Approver
FILENAME
BC PROJECT NUMBER
616202
CLIENT PROJECT NUMBER

2ND FLOOR -
CONSTRUCTION
PLANS

DRAWING NUMBER
A102