




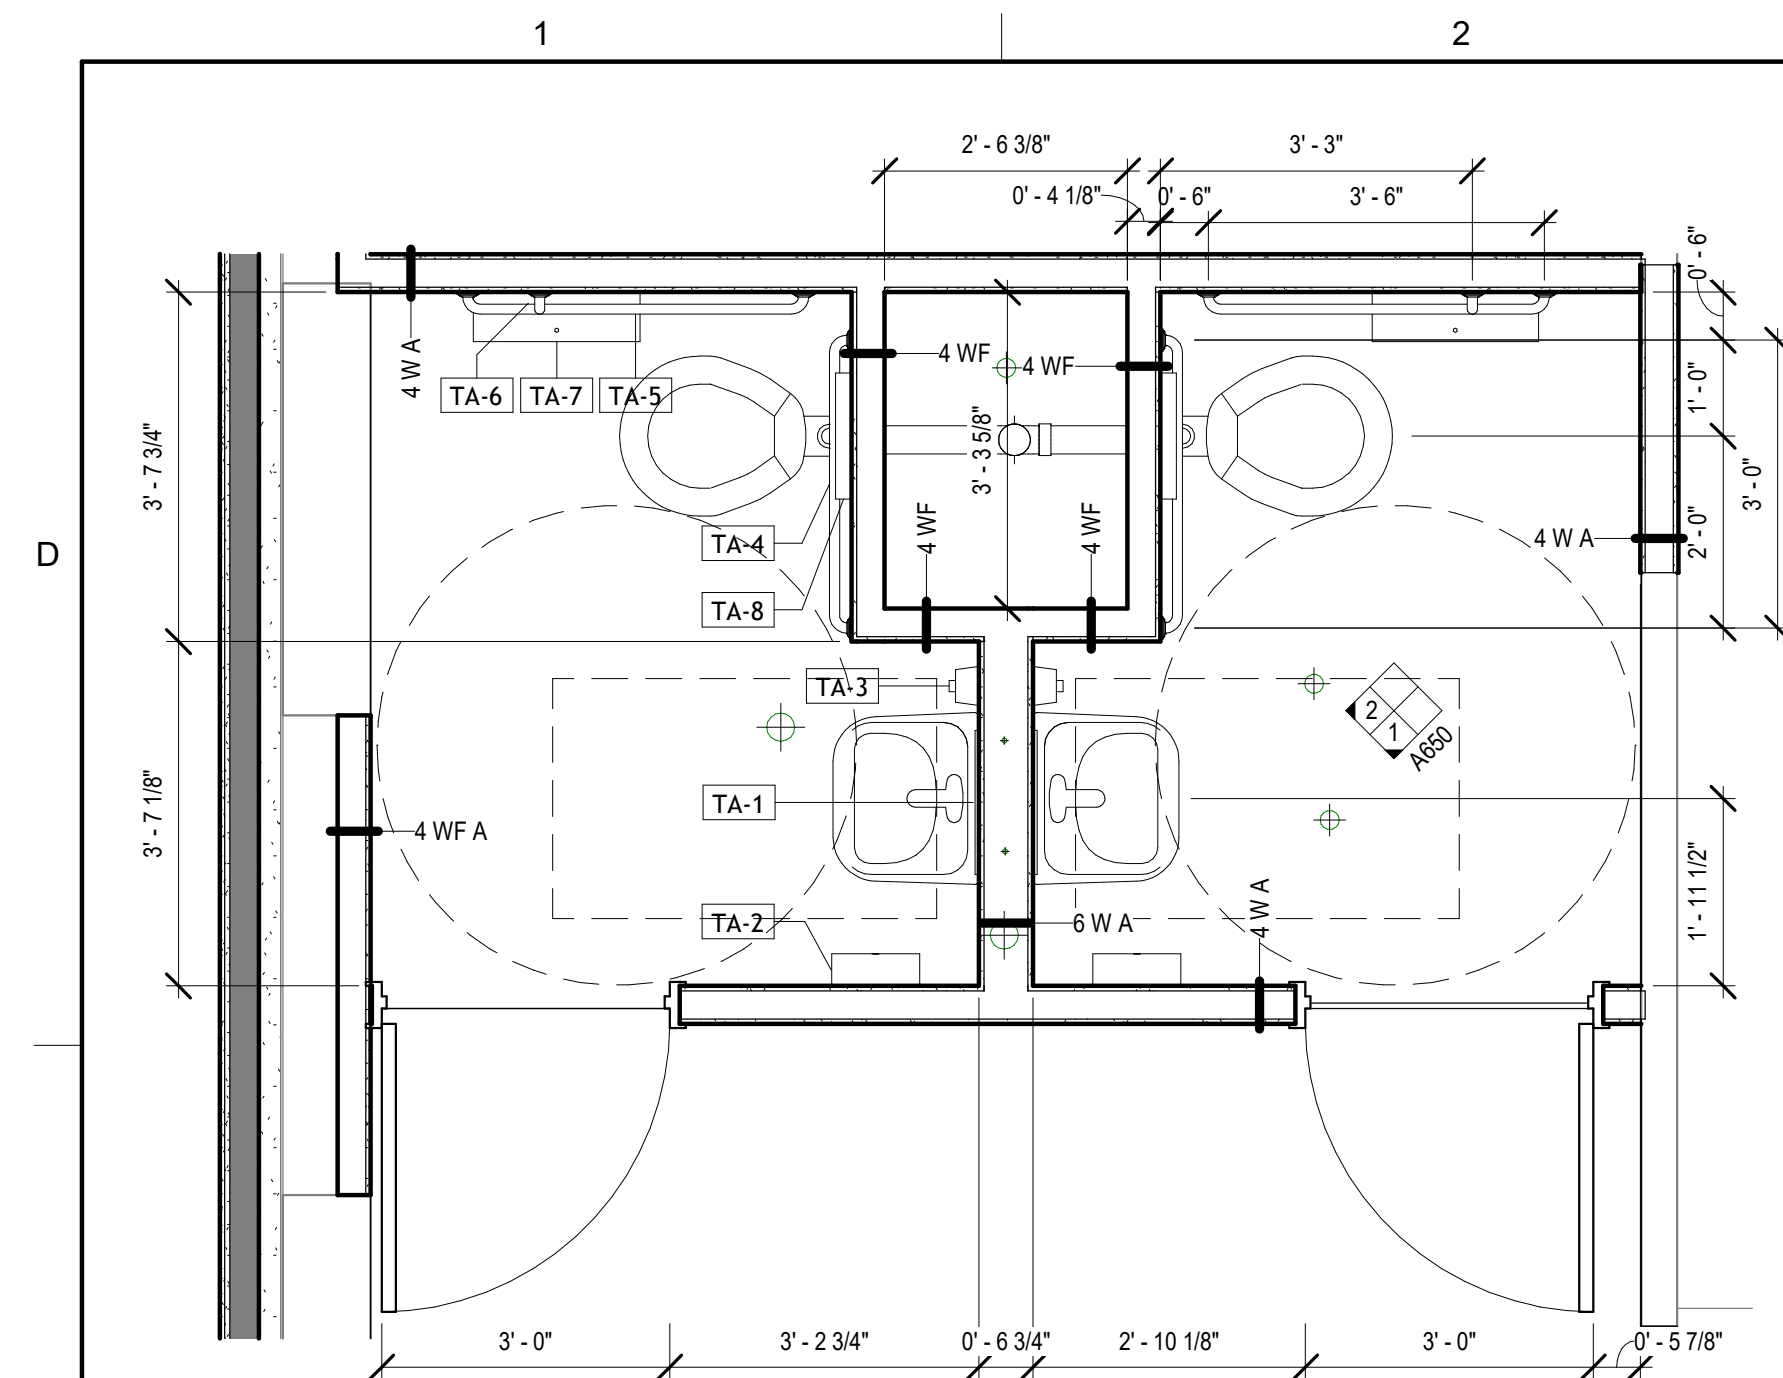


1 FIRST FLOOR PLAN - RESTROOMS 110 & 111
SCALE: 1/2" = 1'-0"

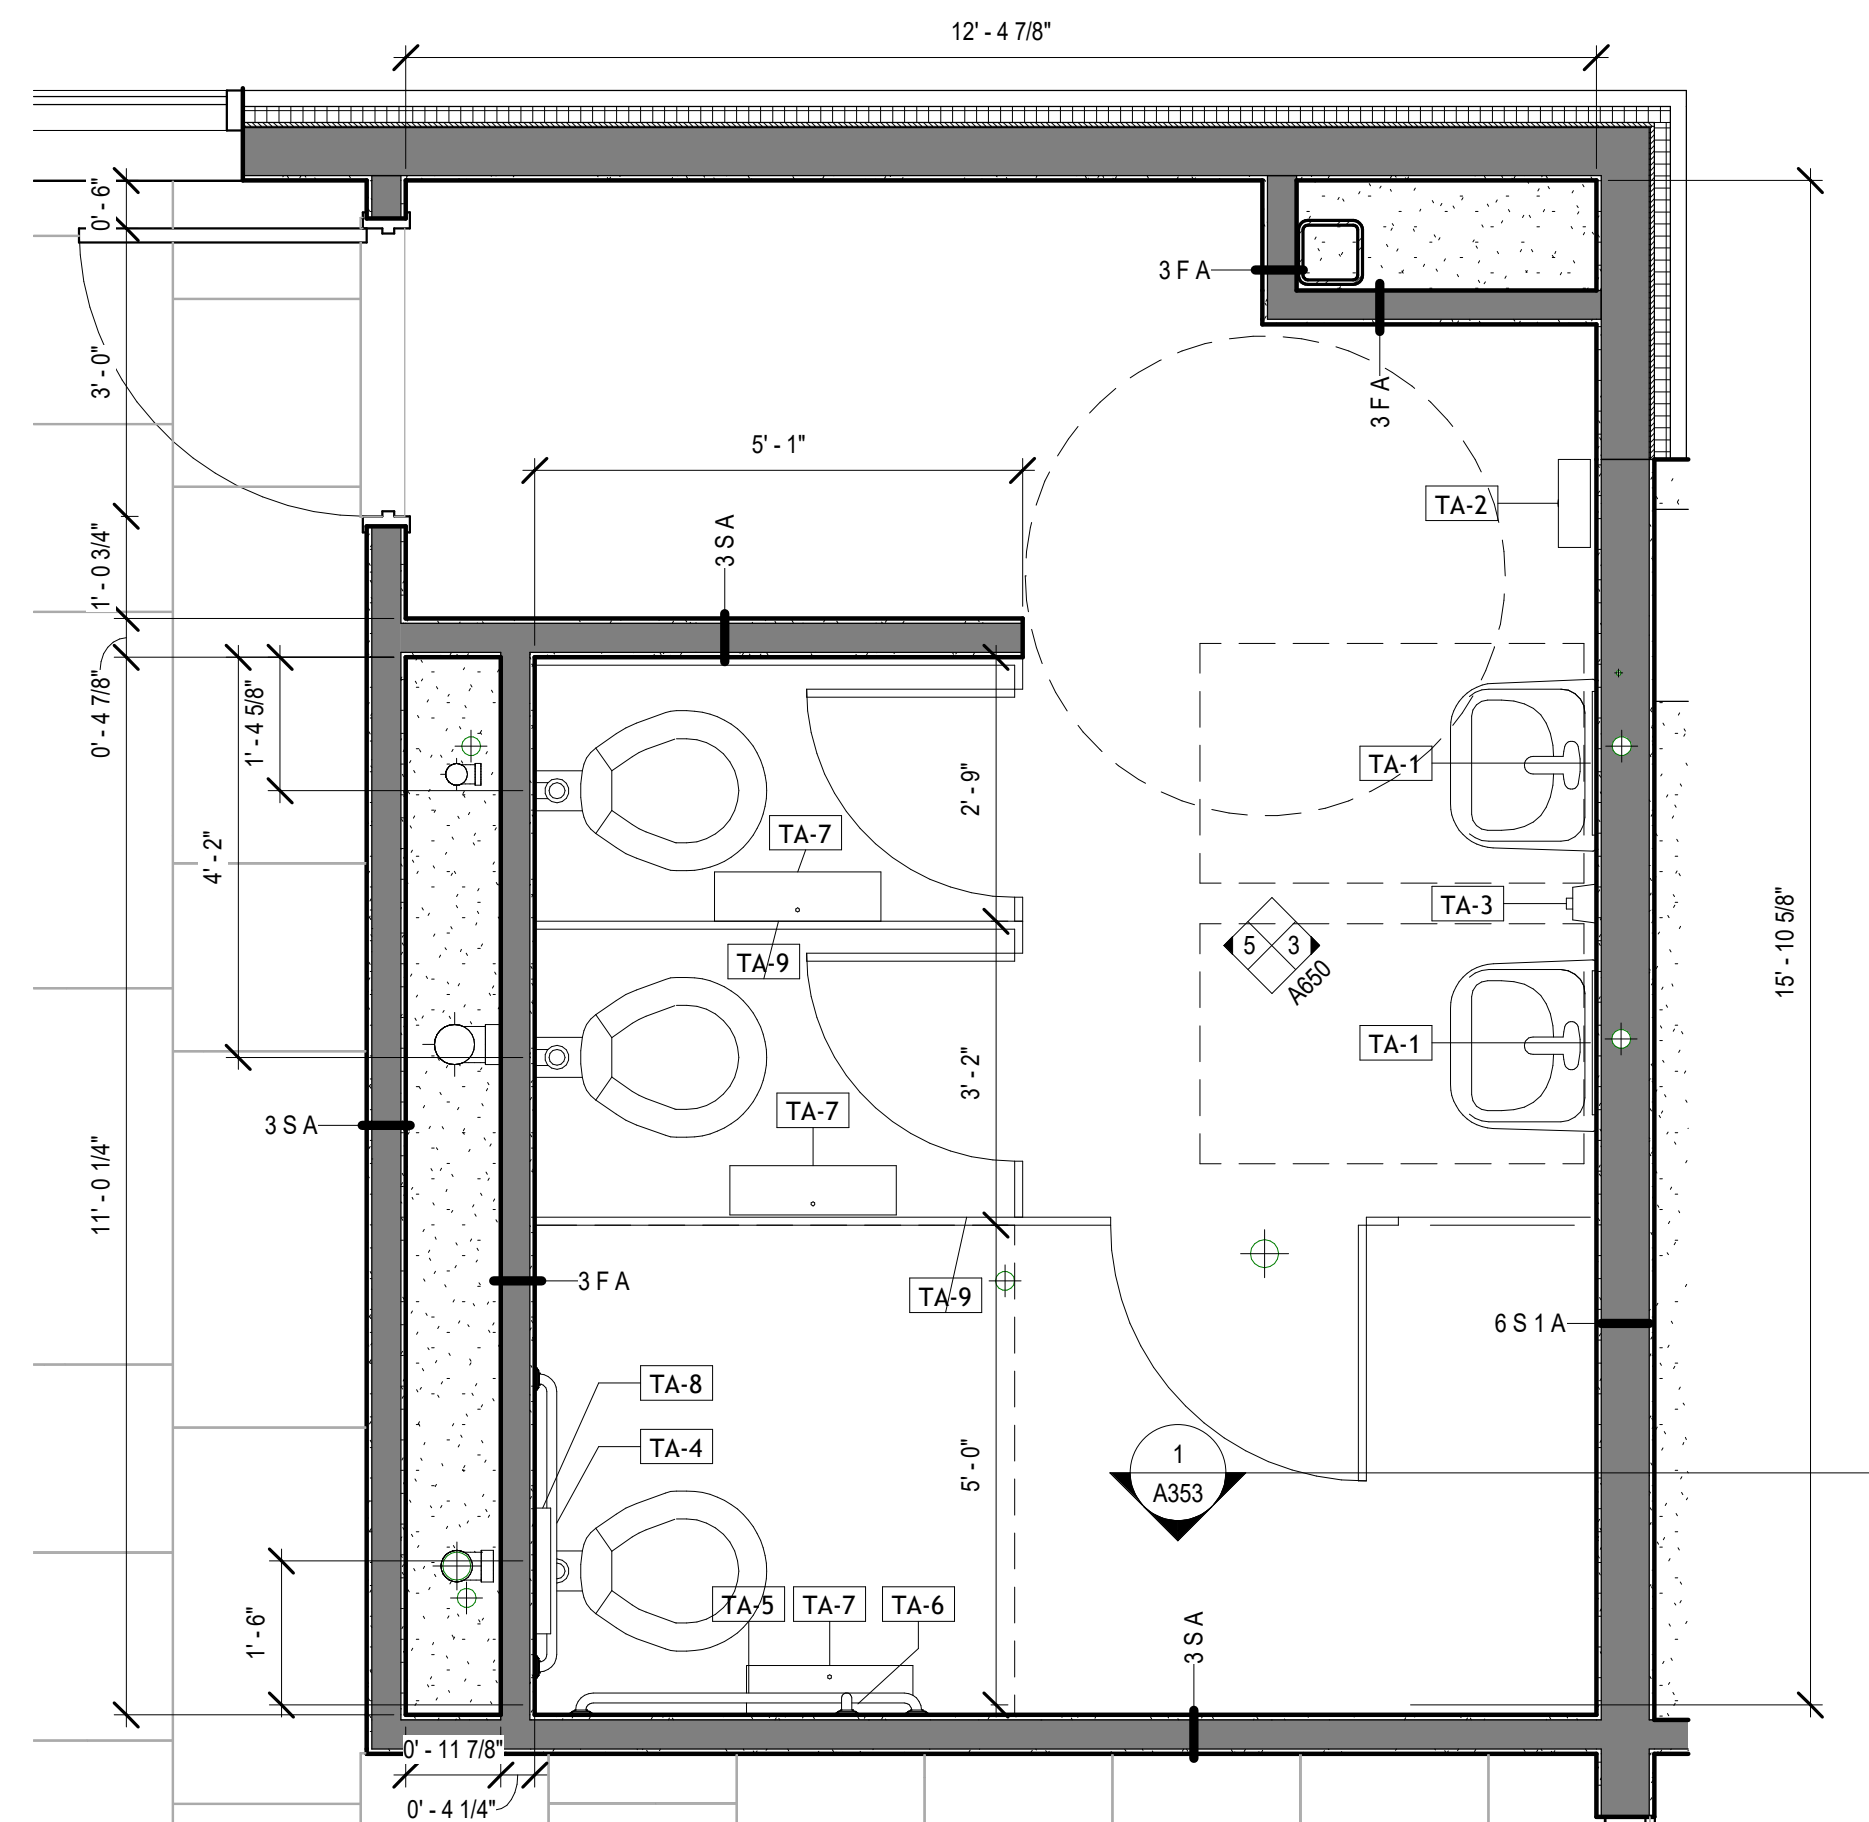

3 FIRST FLOOR PLAN - RESTROOM 146
SCALE: 1/2" = 1'-0"

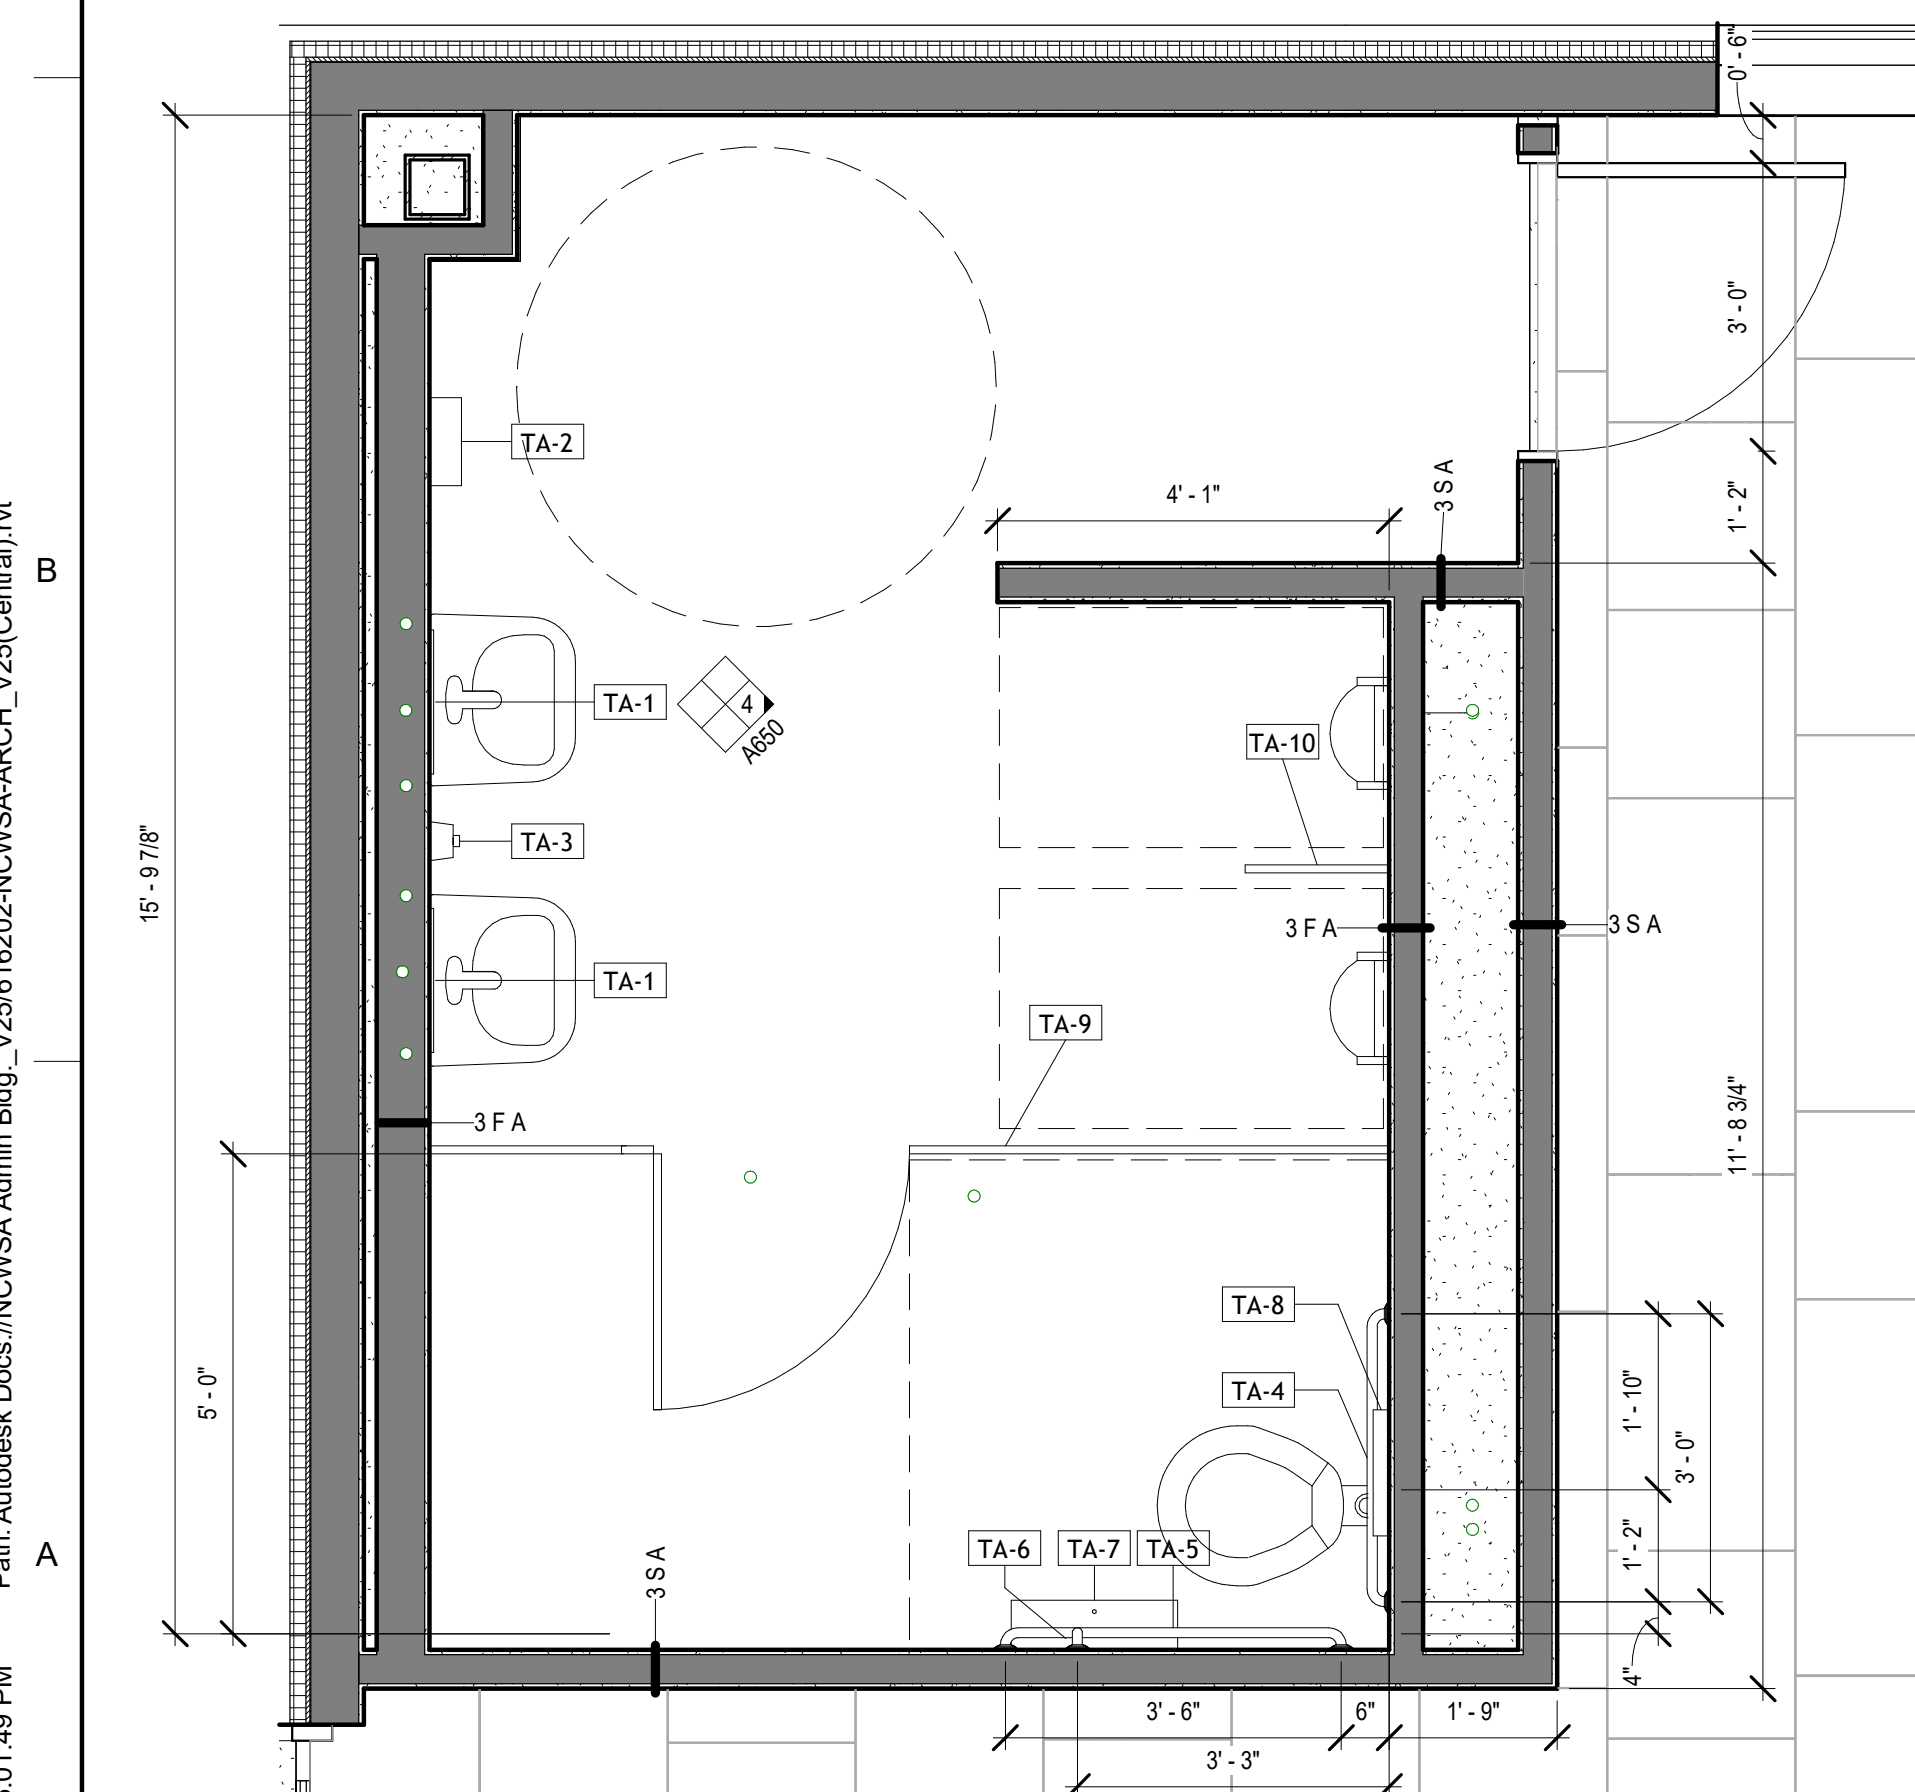

2 FIRST FLOOR PLAN - RESTROOM 145
SCALE: 1/2" = 1'-0"

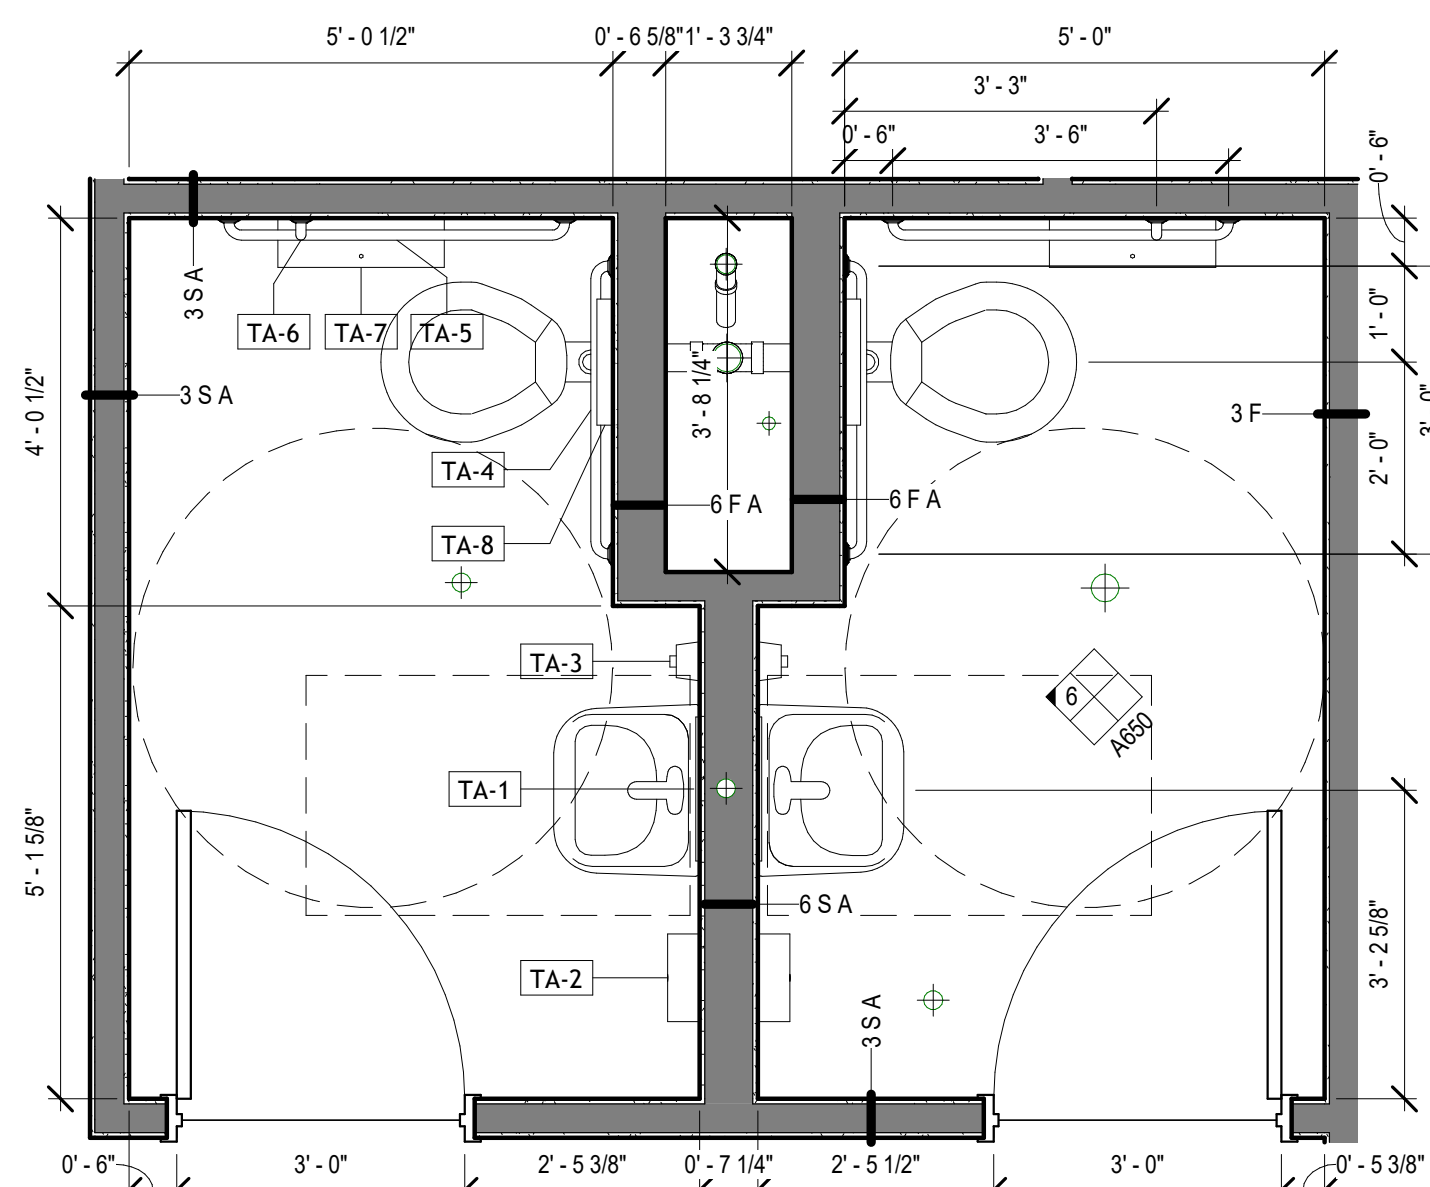

4 SECOND FLOOR PLAN - RESTROOMS 241 & 242
SCALE: 1/2" = 1'-0"

RESTROOM ACCESSORY EQUIPMENT		
DESIGNATION	DESCRIPTION	COMMENTS
TA-1	18"x30" Mirror	SURFACE MOUNT
TA-2	Towel Dispenser / Waste Receptacle	SEMI-RECESSED
TA-3	Soap Dispenser	SURFACE MOUNT
TA-4	36 inch ADA compliant grab bar	SURFACE MOUNT - HORIZONTAL
TA-5	42 inch ADA compliant grab bar	SURFACE MOUNT - HORIZONTAL
TA-6	18 Inches ADA compliant grab bar	SURFACE MOUNT - VERTICAL
TA-7	Toilet Paper Dispenser, Twin 9" Jumbo – Surface Mounted	SURFACE MOUNT
TA-8	Seat Cover Dispenser	SURFACE MOUNT
TA-9	ASI Maximum Privacy Phenolic Toilet Compartments	
TA-10	ASI Urinal Partitions to Coordinate with TA-9	

NOTE:

1. SEE MOUNTING DIAGRAMS (A100) FOR INSTALLATION LOCATION
2. CONTRACTOR TO PROVIDE BLOCKING AS REQUIRED
3. HOT WATER AND DRAIN PIPES UNDER LAVATORIES SHALL BE INSULATED OR OTHERWISE CONFIGURED AGAINST CONTACT. THERE SHALL BE NO SHARP OR ABRASIVE SURFACES UNDER LAVATORIES PER 2010 ADA STANDARD FOR ACCESSIBLE DESIGN 606.5



BROWN AND CALDWELL
900 HAMMOND DRIVE, SUITE 500
ATLANTA, GA 30328



CONSTRUCTION
DOCUMENTS
07/01/2026



NCWSA OFFICE
ADDITION

[illegible]

LINE IS 2 INCHES
AT FULL SIZE

DESIGNED: MW4

DRAWN: LDG

CHECKED: DEK

CHECKED:

APPROVED: Approver

FILENAME

BC PROJECT NUMBER

616202

CLIENT PROJECT NUMBER

ENLARGED PLANS

DRAWING NUMBER

A200