




Plot Date: 7/11/2026 5:01:51 PM Path: AutodesK Docs\NCWSA Admin Bldg_V25\616202-NCWSA-ARCH_V25(Central).rvt

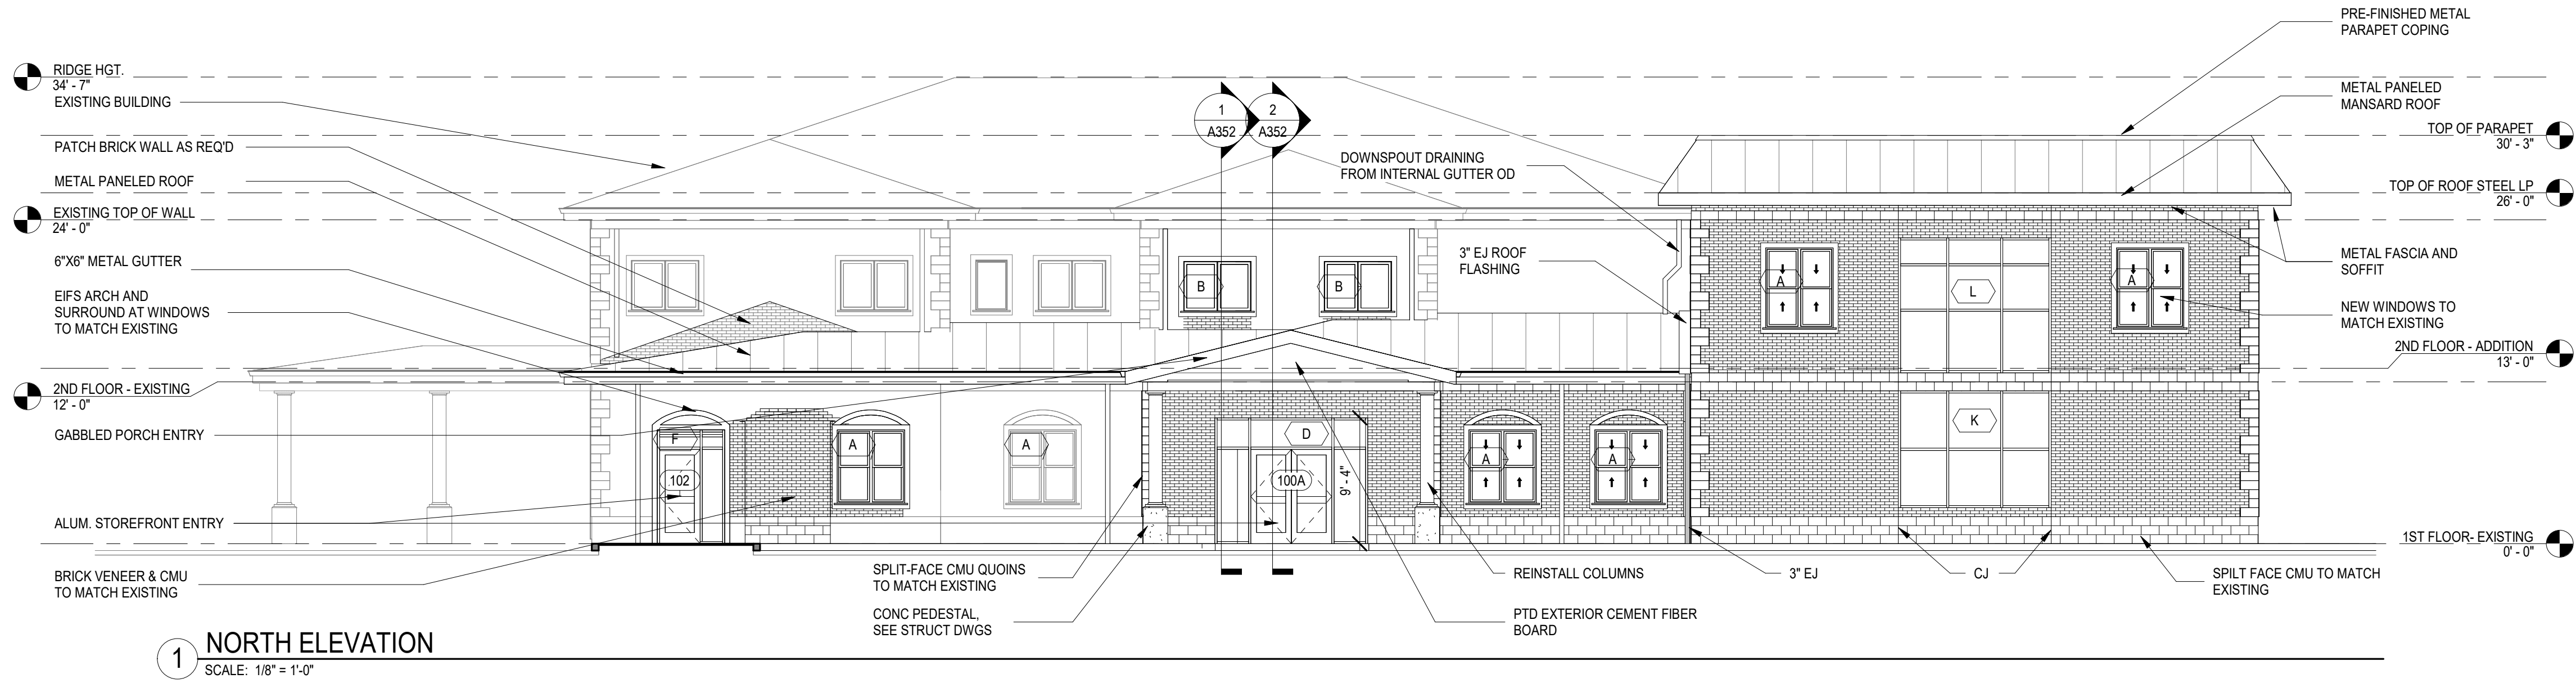

1 NORTH ELEVATION
SCALE: 1/8" = 1'-0"

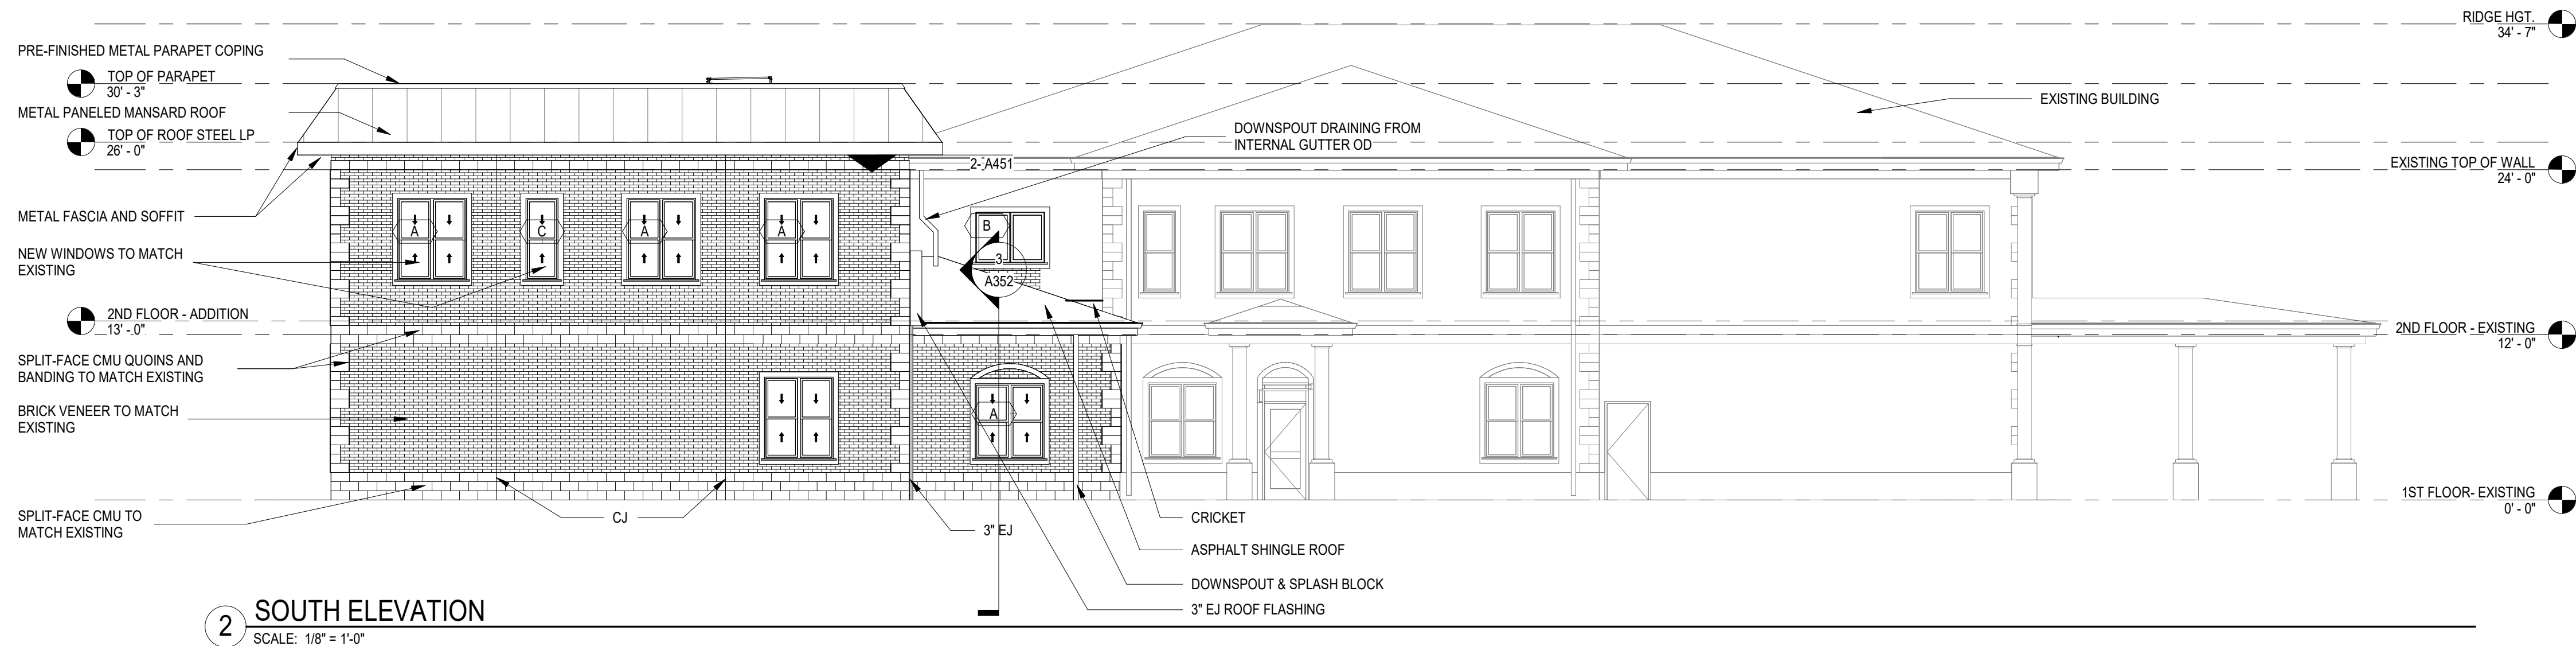

2 SOUTH ELEVATION
SCALE: 1/8" = 1'-0"

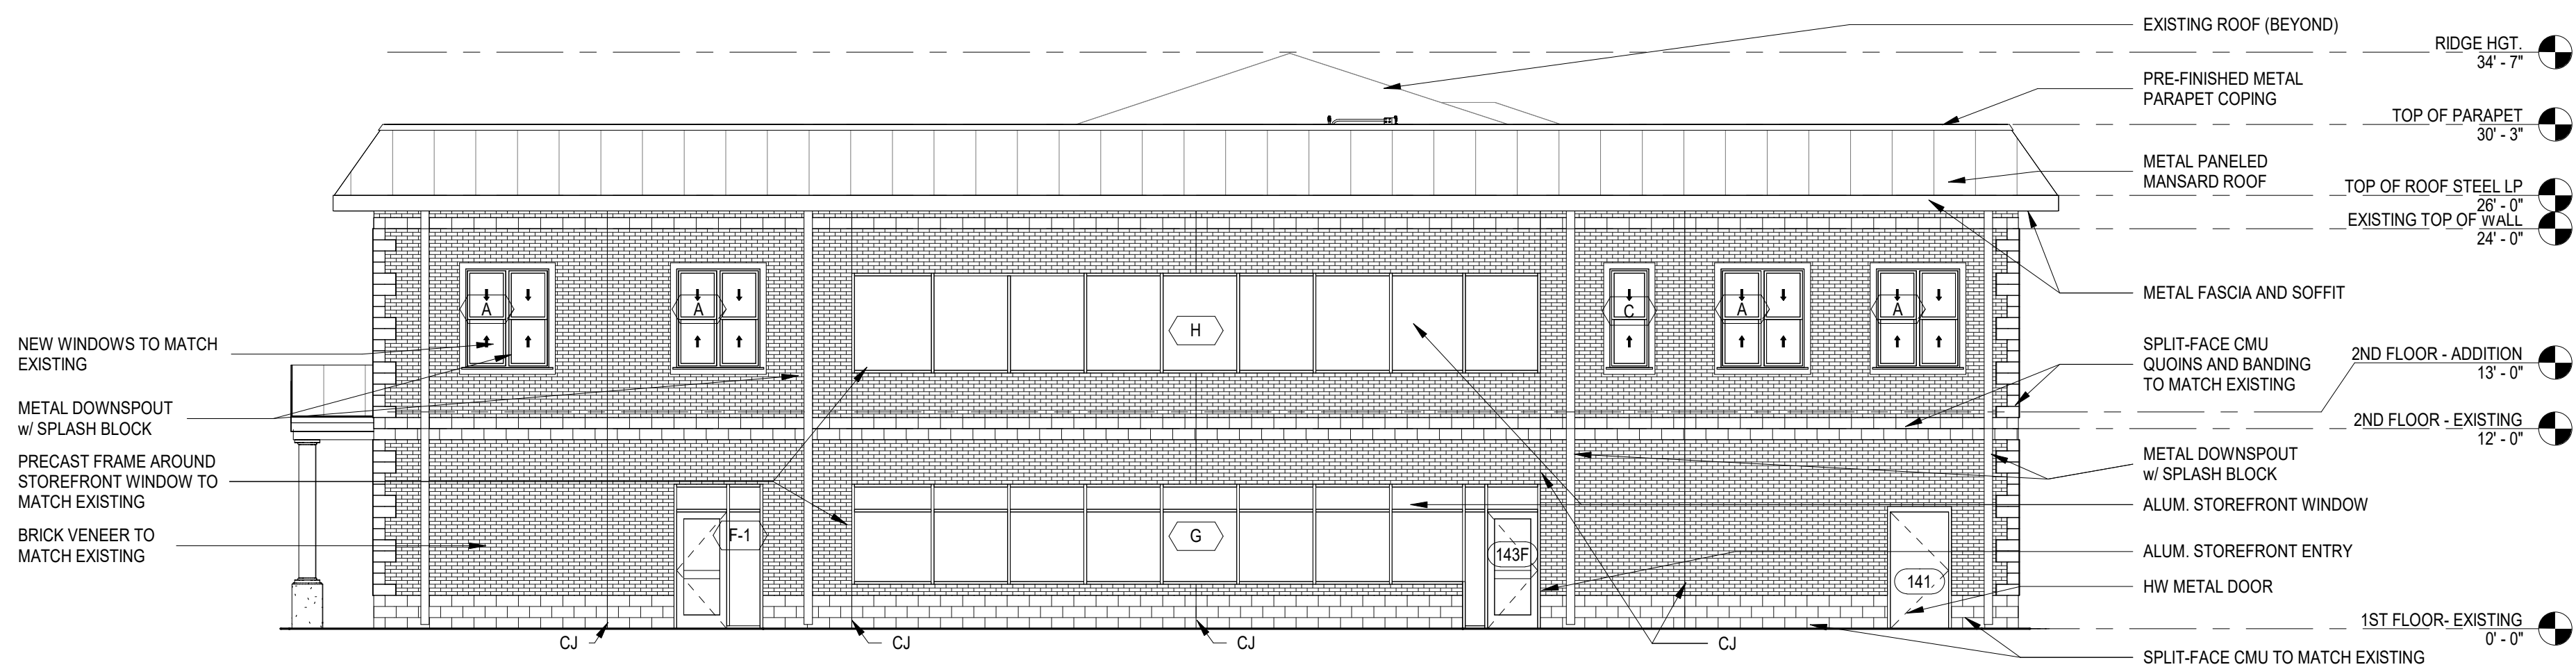

3 WEST ELEVATION
SCALE: 1/8" = 1'-0"



BROWN AND CALDWELL
900 HAMMOND DRIVE, SUITE 500
ATLANTA, GA 30328



CONSTRUCTION DOCUMENTS
07/01/2026



NCWSA OFFICE ADDITION

REVISIONS

REV	DATE	DESCRIPTION

LINE IS 2 INCHES
AT FULL SIZE

DESIGNED: MW4

DRAWN: MW4

CHECKED: DEK

CHECKED:

APPROVED: Approver

FILENAME

BC PROJECT NUMBER

616202

CLIENT PROJECT NUMBER

CONSTRUCTION ELEVATIONS

DRAWING NUMBER

A301