


Path: AutodesK Docs\\NCWSA Admin Bldg_V25\\616202-NCWSA-ARCH_V25\\Central\\rvt
Plot Date: 7/1/2026 5:01:57 PM

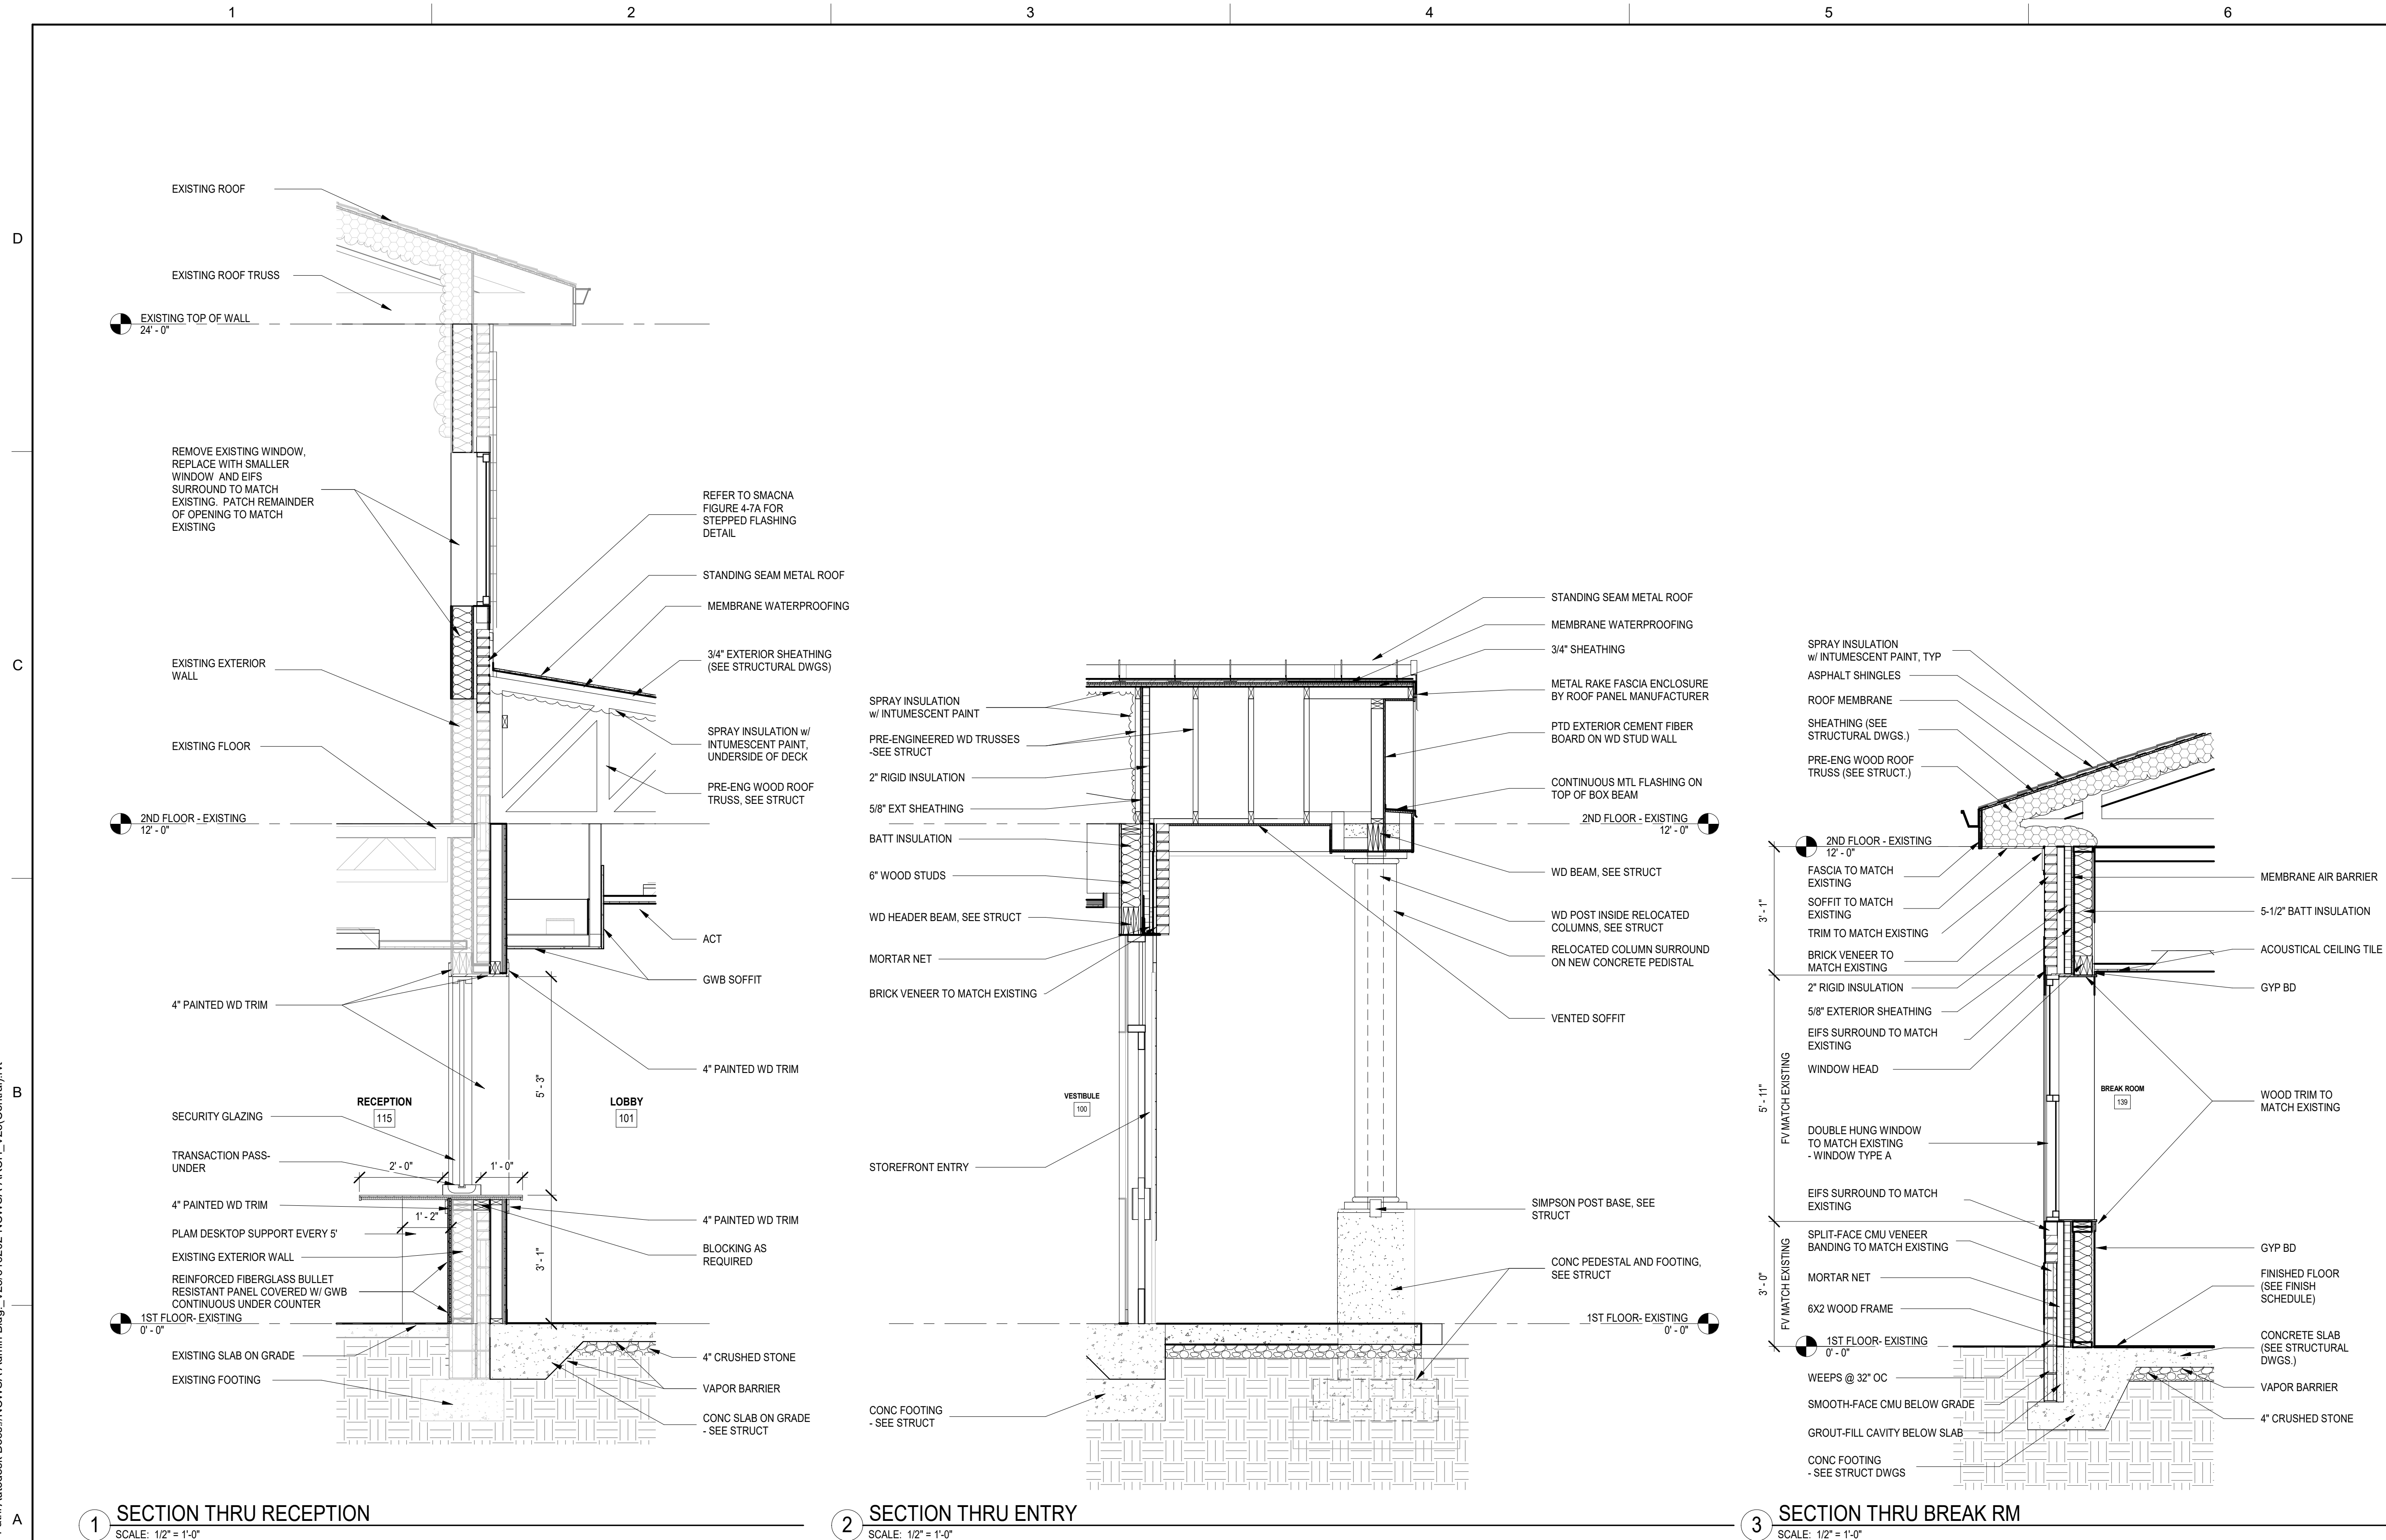

BROWN AND CALDWELL
900 HAMMOND DRIVE, SUITE 500
ATLANTA, GA 30328



CONSTRUCTION
DOCUMENTS
07/01/2026



NCWSA OFFICE
ADDITION

REVISIONS

REV	DATE	DESCRIPTION

LINE IS 2 INCHES
AT FULL SIZE

DESIGNED: MW4
DRAWN: MW4
CHECKED: DEK
CHECKED:
APPROVED: Approver
FILENAME
BC PROJECT NUMBER
616202
CLIENT PROJECT NUMBER

WALL SECTIONS

DRAWING NUMBER
A352