




Path: Autodesk Docs\\NCWSA Admin Bldg_V25\\616202-NCWSA-ARCH_V25\\Central.rvt
Plot Date: 7/11/2026 5:01:59 PM

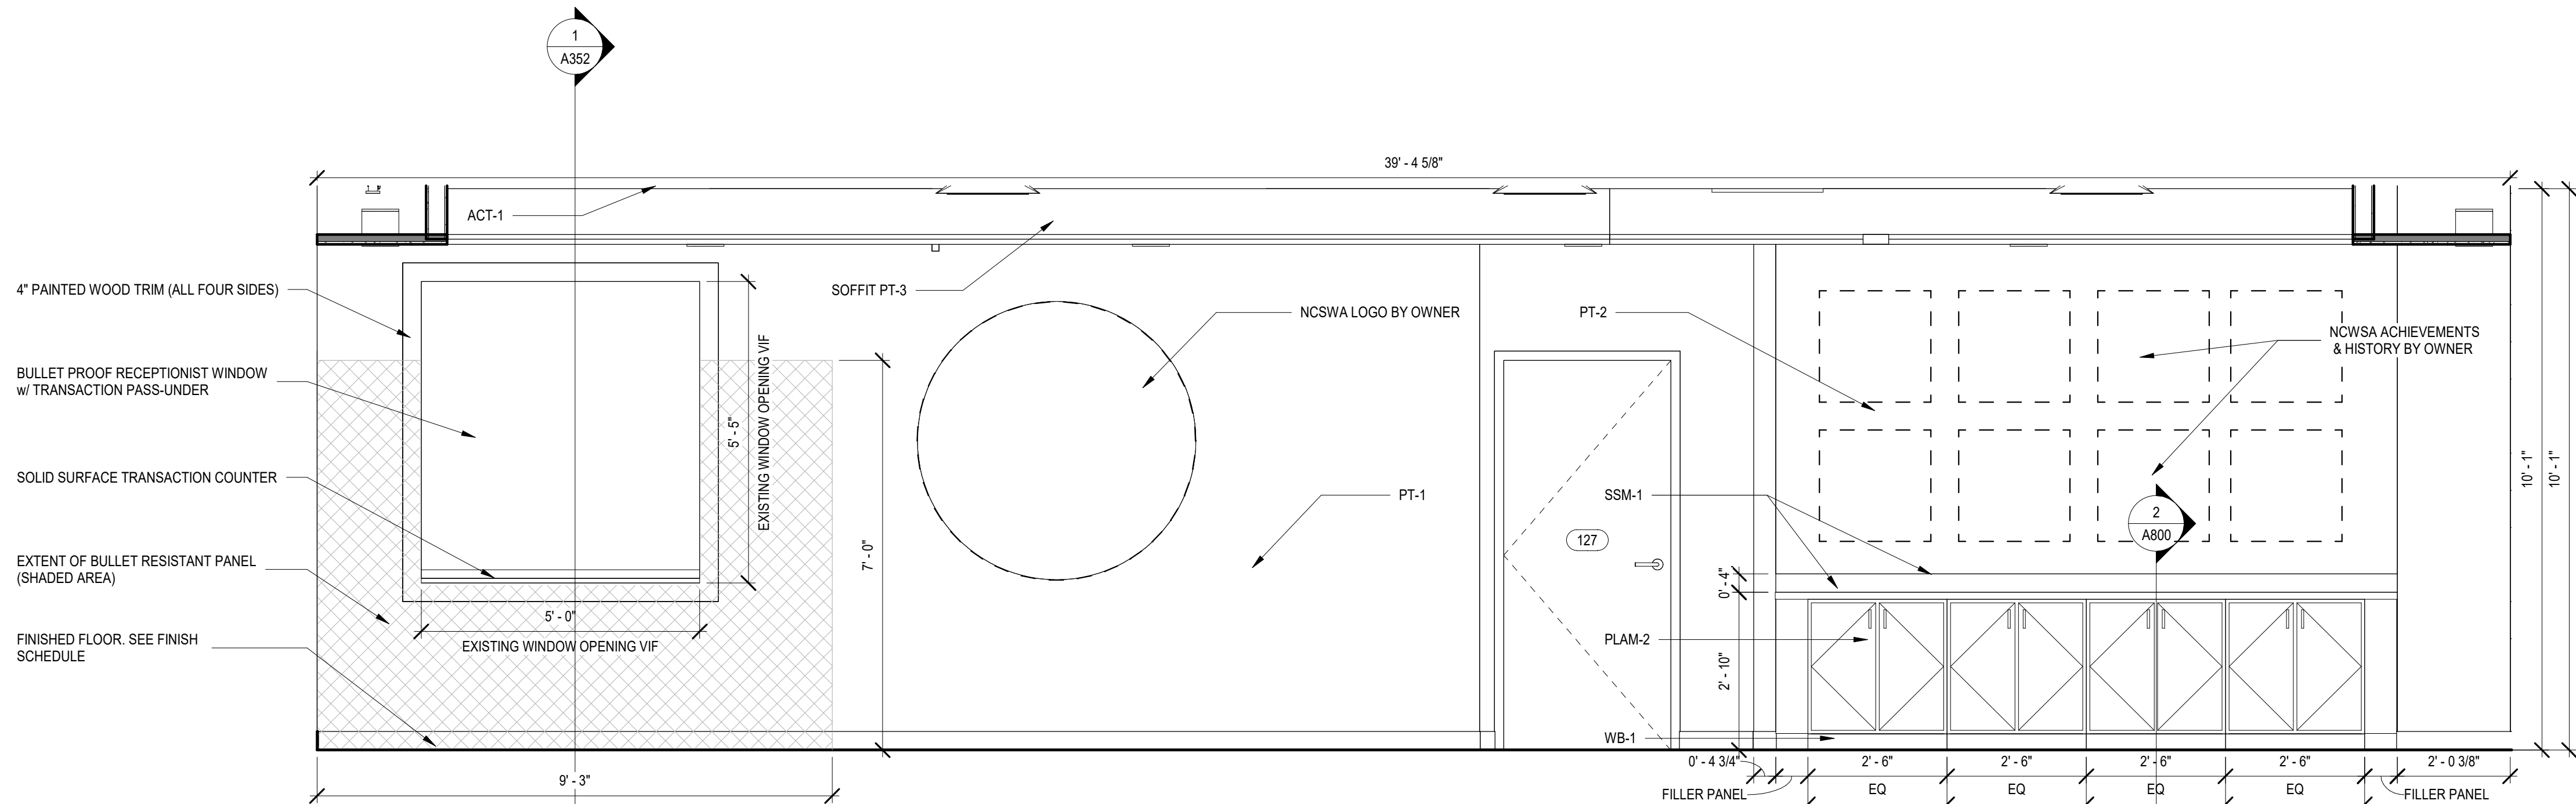

1 LOBBY 101 - SOUTH ELEVATION
SCALE: 1/2" = 1'-0"

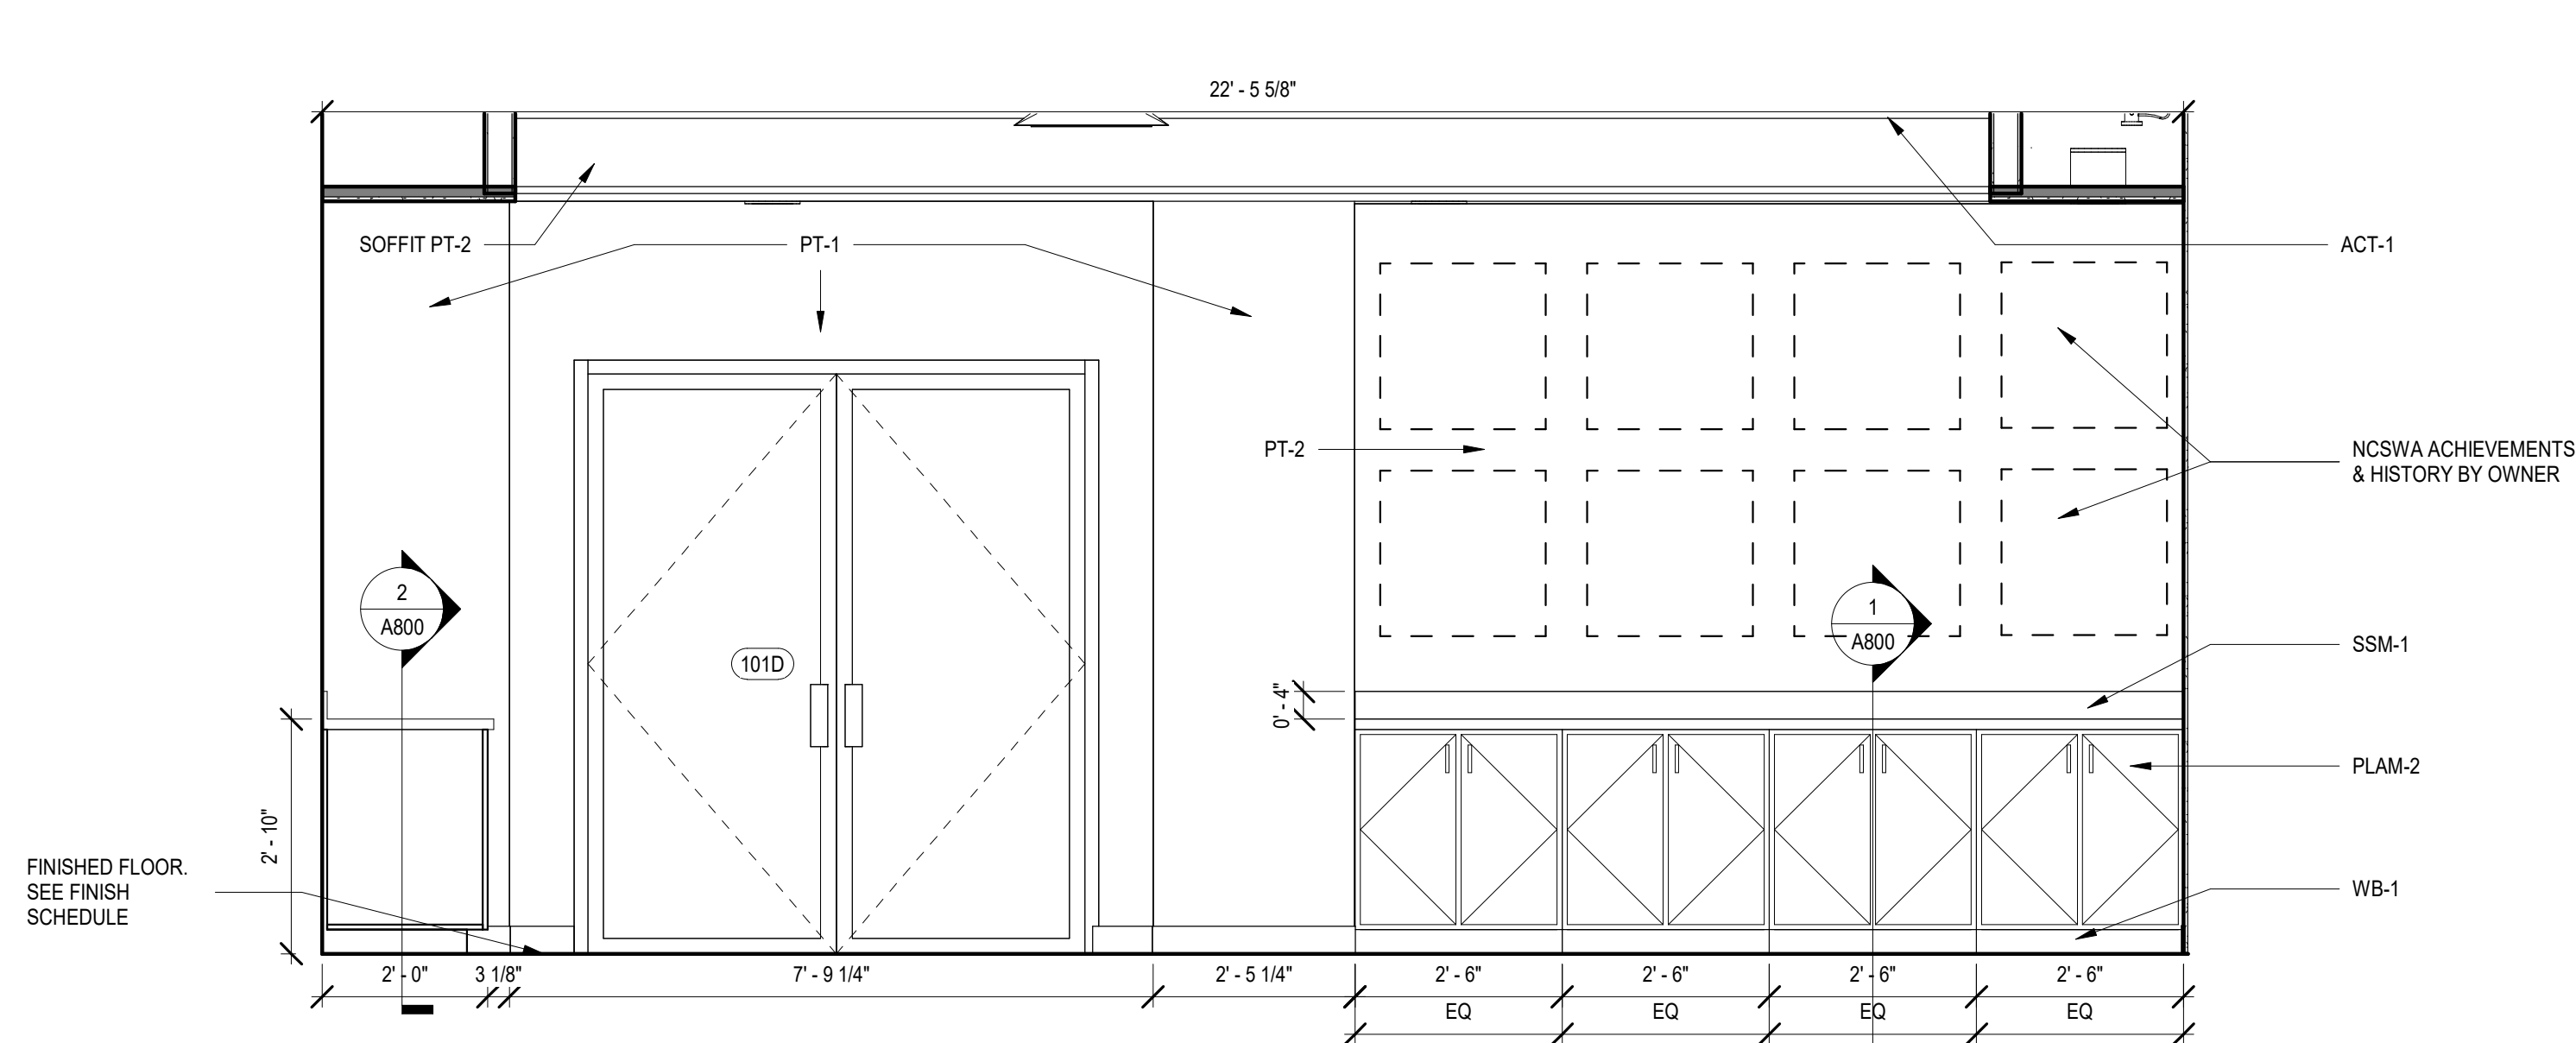

2 LOBBY 101 - WEST ELEVATION
SCALE: 1/2" = 1'-0"

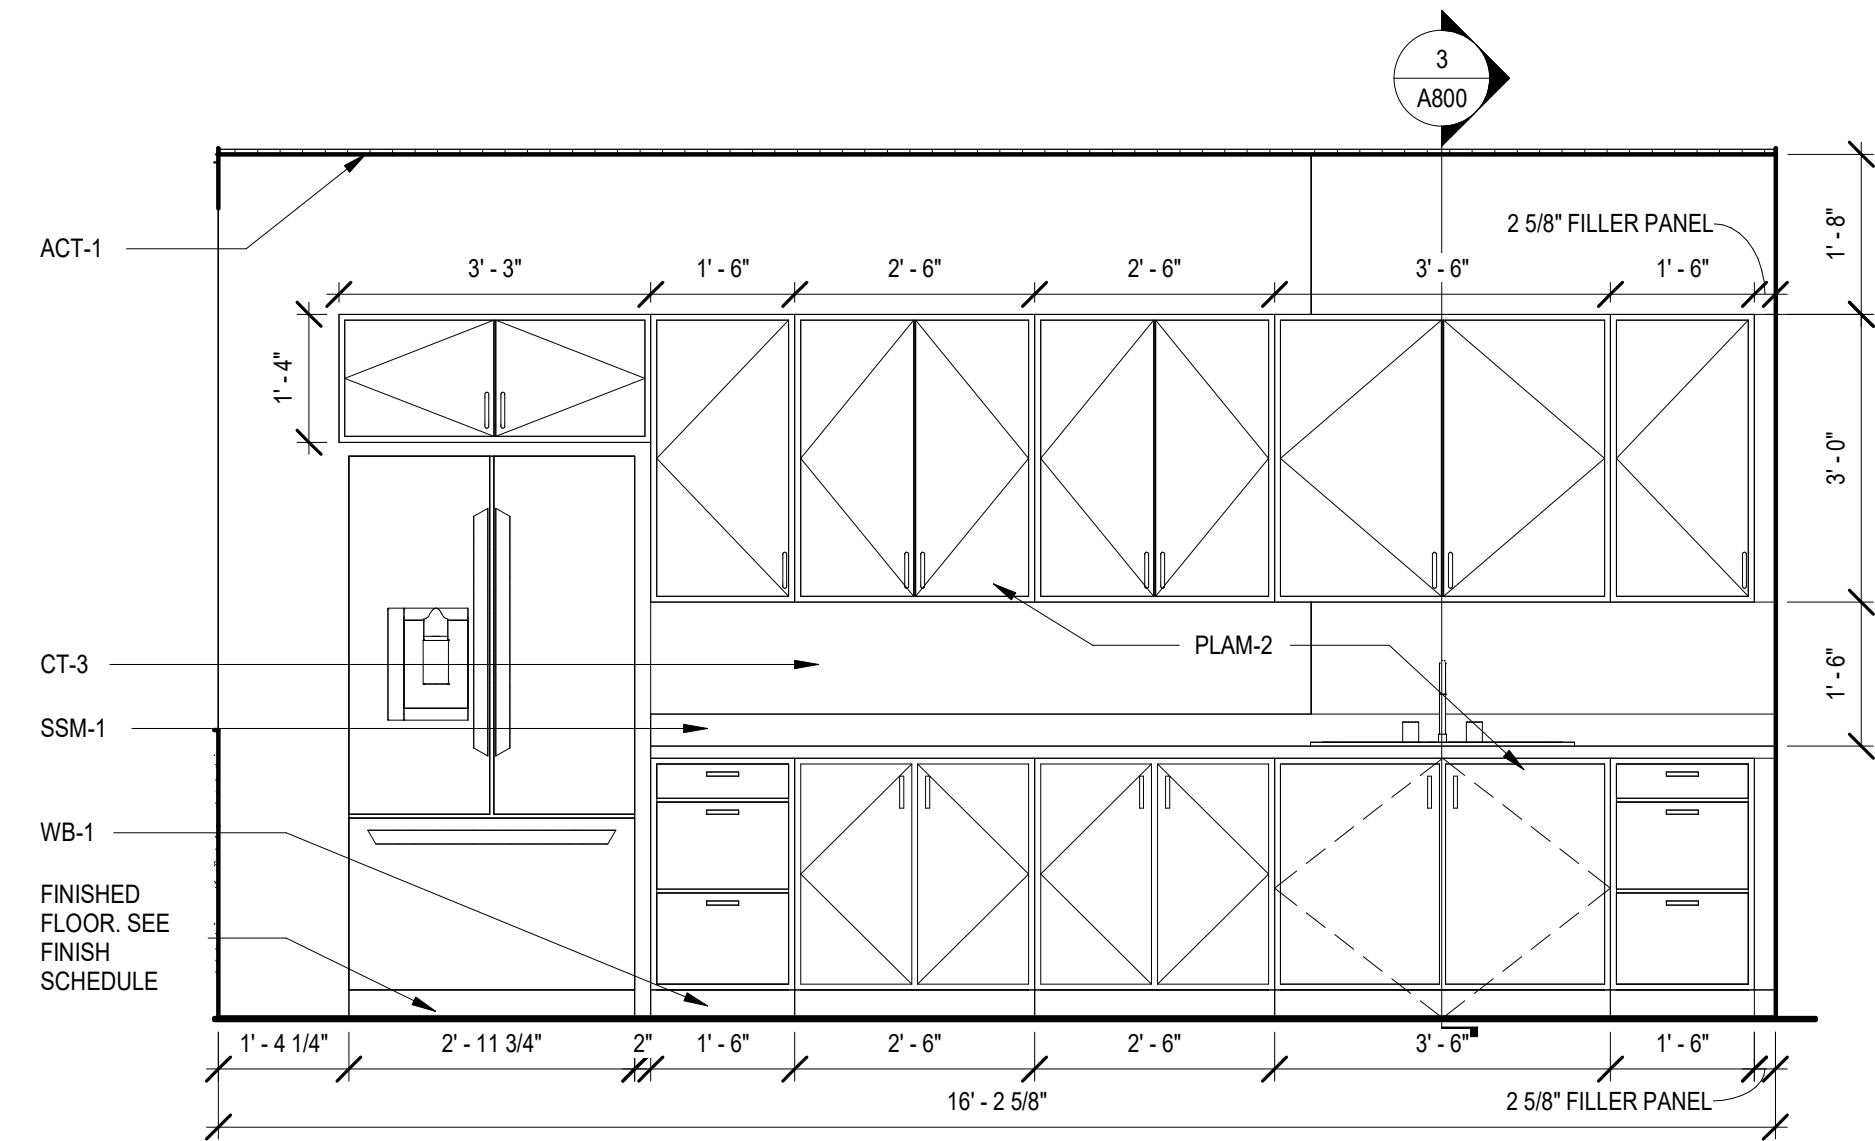

3 BREAK ROOM 139 - WEST ELEVATION
SCALE: 1/2" = 1'-0"



BROWN AND CALDWELL
900 HAMMOND DRIVE, SUITE 500
ATLANTA, GA 30328



CONSTRUCTION
DOCUMENTS
07/01/2026



NCWSA OFFICE
ADDITION

REVISIONS

REV	DATE	DESCRIPTION

LINE IS 2 INCHES
AT FULL SIZE

DESIGNED: MW4

DRAWN: LDG

CHECKED: DEK

CHECKED:

APPROVED: Approver

FILENAME

BC PROJECT NUMBER

616202

CLIENT PROJECT NUMBER

INTERIOR
ELEVATIONS

DRAWING NUMBER

A600