



Plot Date: 7/1/2026 5:02:00 PM Path: Autodesk Docs://NCWSA Admin Bldg_V25/616202-NCWSA-ARCH_V25(Central).rvt

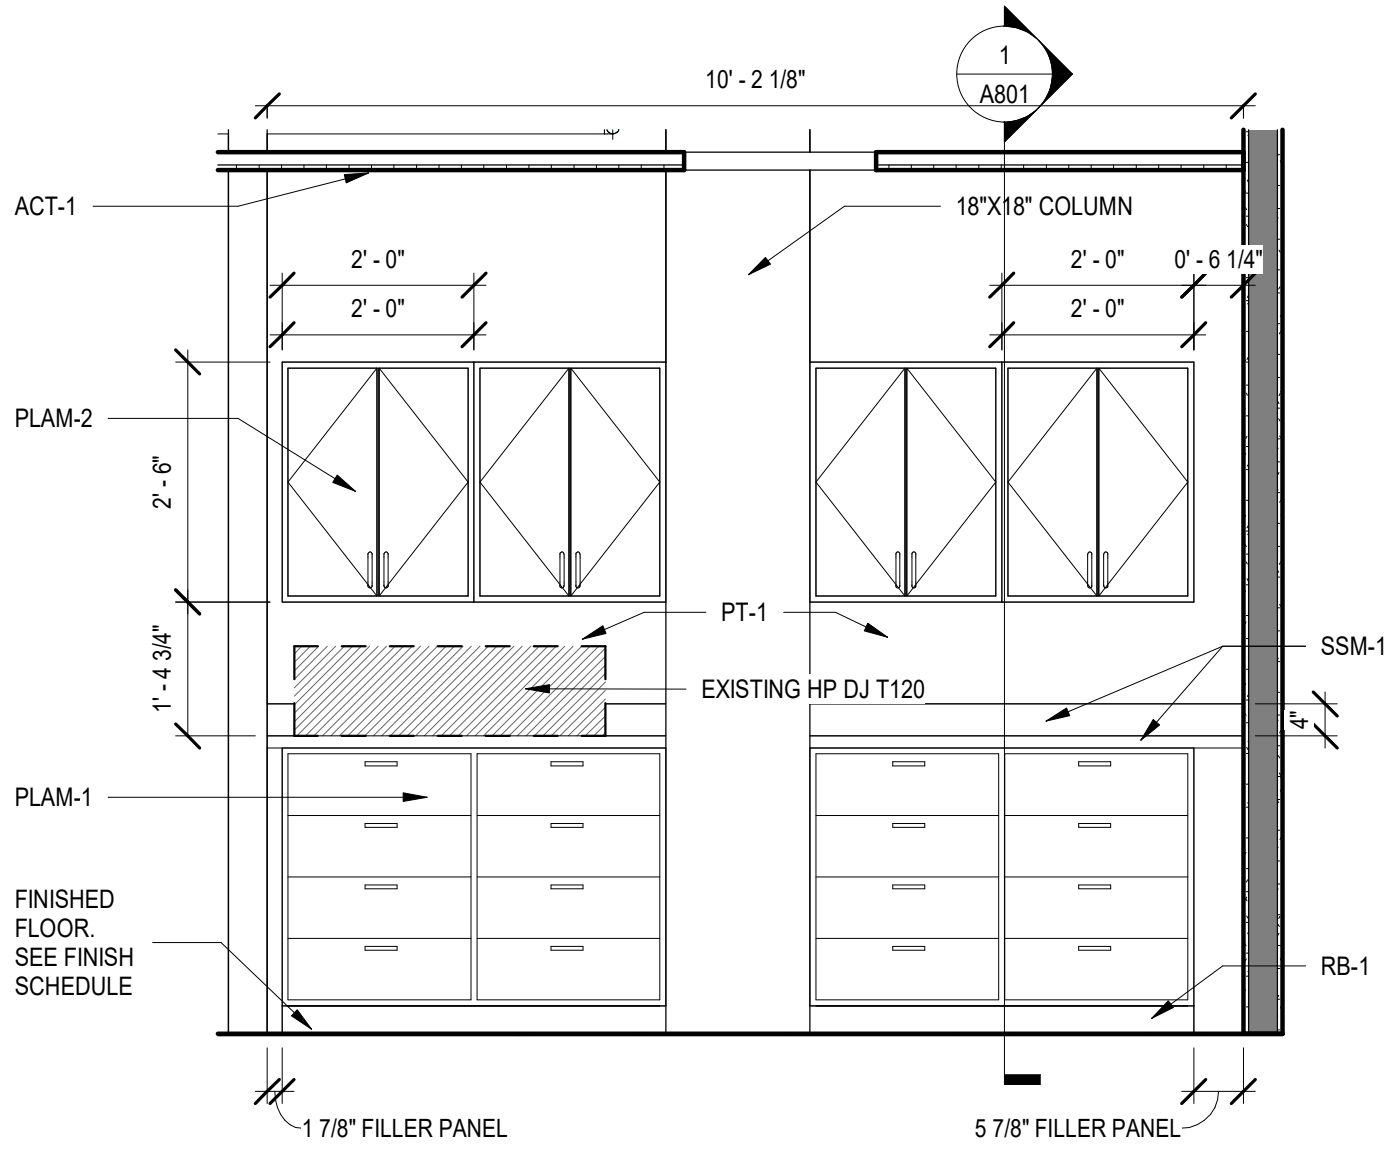

1 PRINTING AREA 246 - EAST ELEVATION
SCALE: 1/2" = 1'-0"

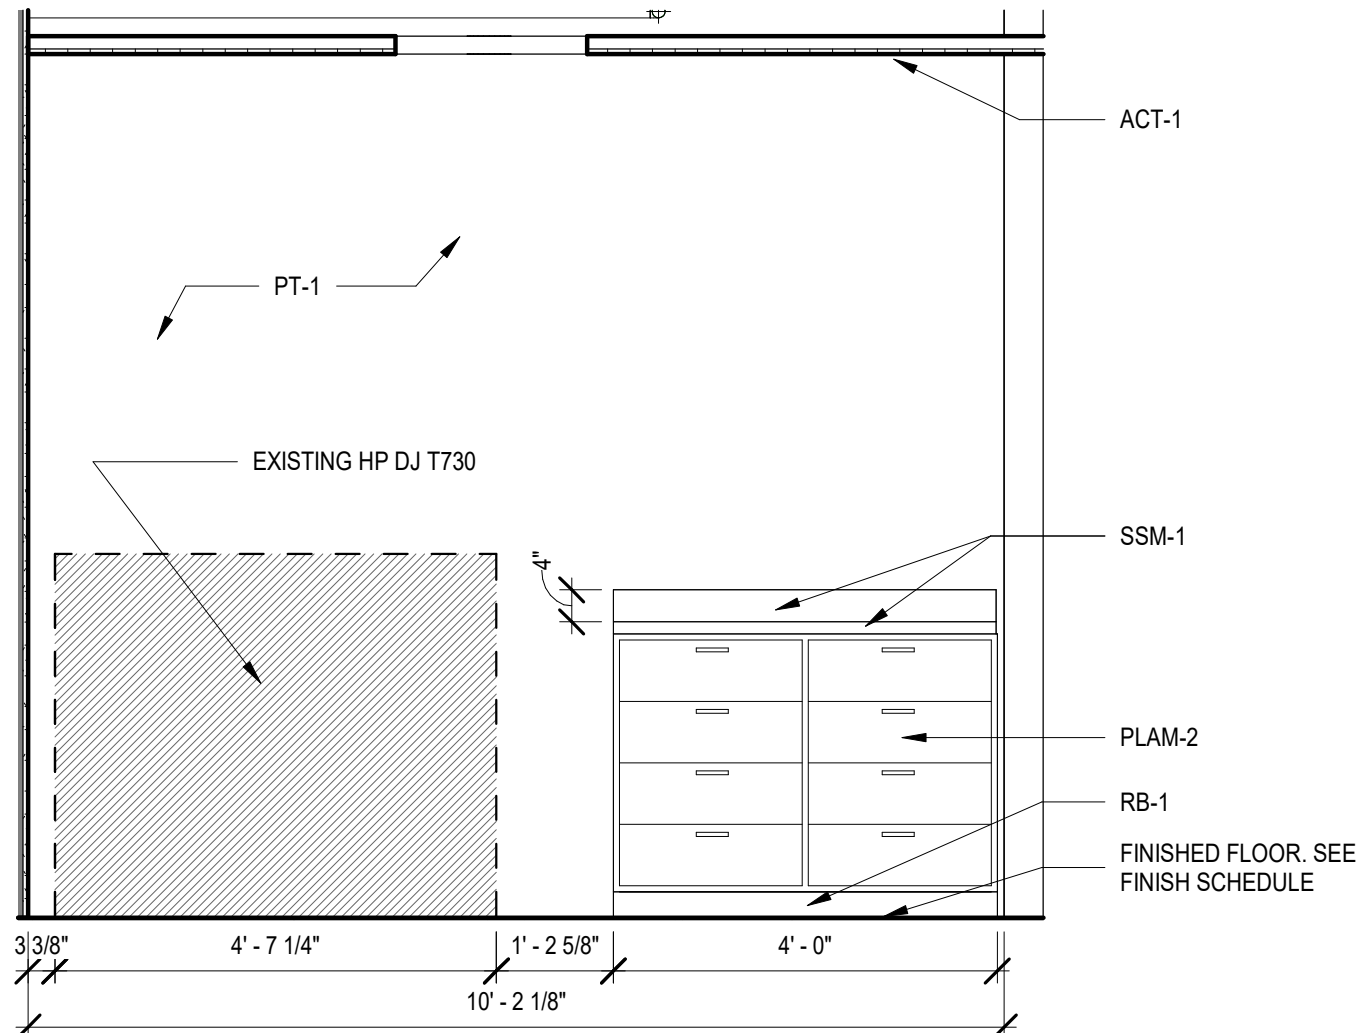

2 PRINTING AREA 246 - WEST ELEVATION
SCALE: 1/2" = 1'-0"



BROWN AND CALDWELL
900 HAMMOND DRIVE, SUITE 500
ATLANTA, GA 30328



CONSTRUCTION
DOCUMENTS
07/01/2026



NCWSA OFFICE
ADDITION

REVISIONS		
REV	DATE	DESCRIPTION

LINE IS 2 INCHES
AT FULL SIZE

DESIGNED: MW4
DRAWN: LDG
CHECKED: DEK
CHECKED:
APPROVED: Approver
FILENAME
BC PROJECT NUMBER
616202
CLIENT PROJECT NUMBER

INTERIOR
ELEVATIONS

DRAWING NUMBER
A603