




Path: AutodesK Docs\\NCWSA Admin Bldg_V25\\616202-NCWSA-ARCH_V25\\Central\\rvt
Plot Date: 7/1/2026 5:02:02 PM

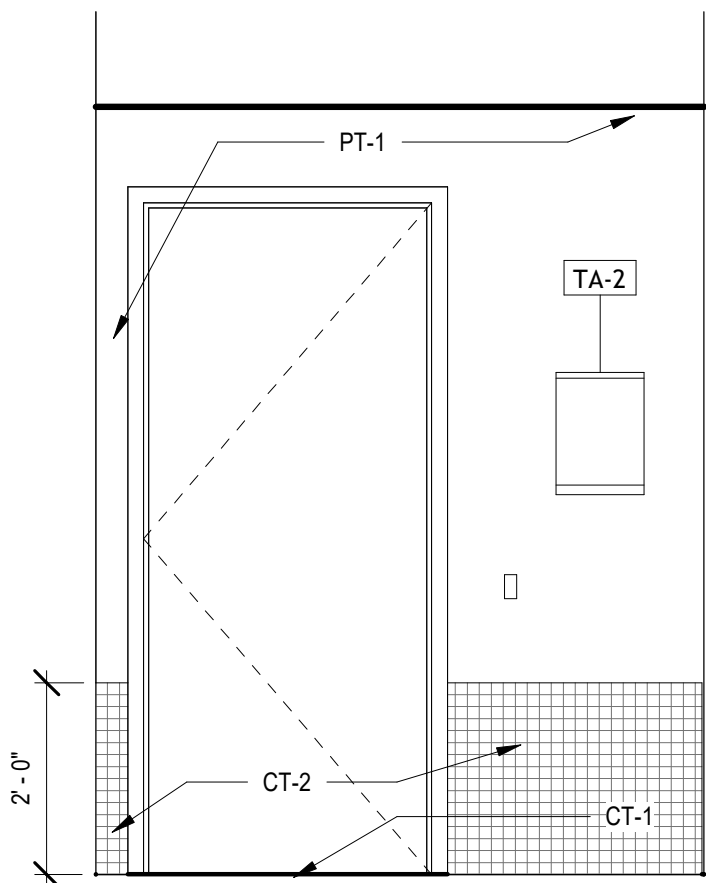


1 INTERIOR RESTROOM WALL ELEVATIONS
SCALE: 1/2" = 1'-0"

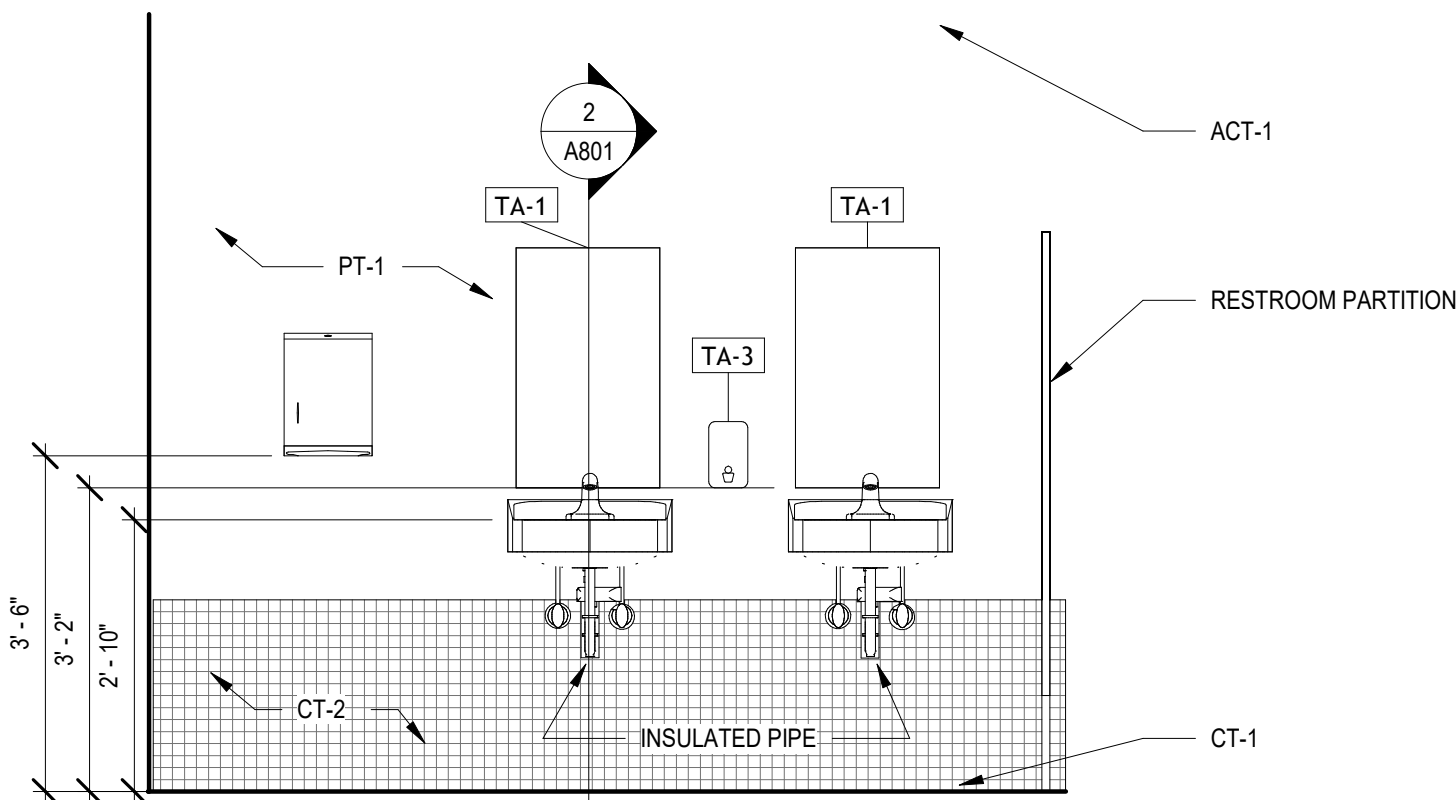


3 SINK ELEVATION AT RESTROOMS 145 & 146
SCALE: 1/2" = 1'-0"

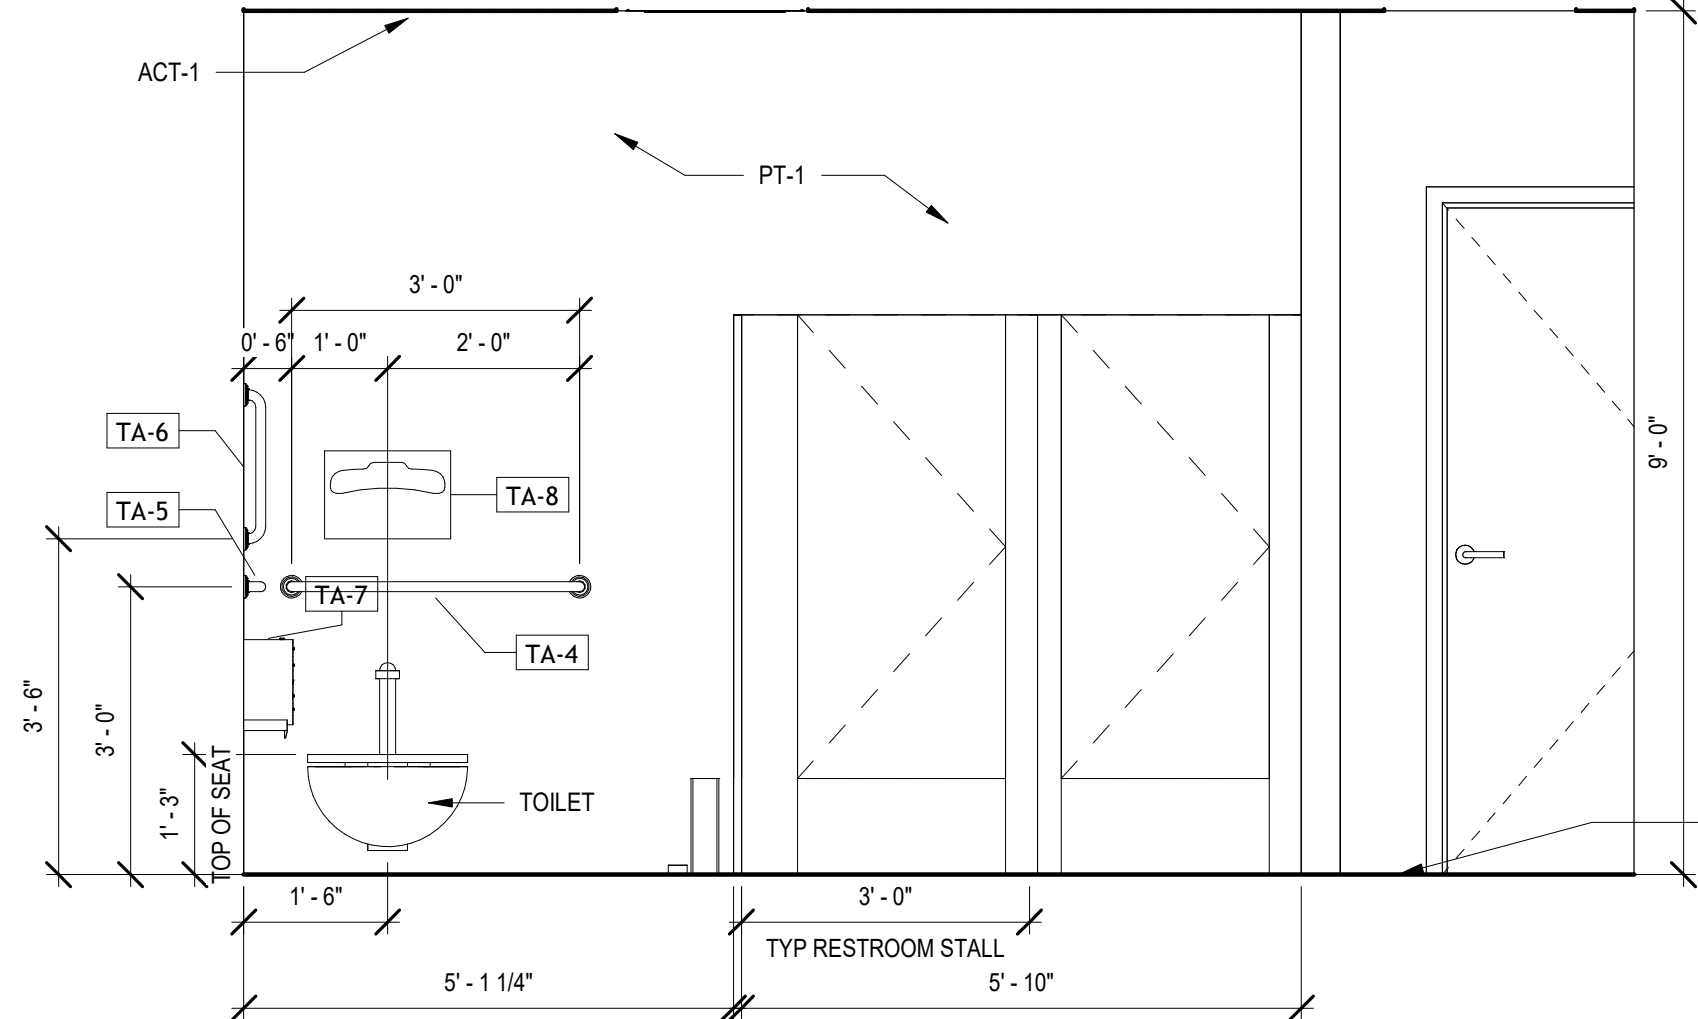


5 RESTROOM 146 - WEST ELEVATION
SCALE: 1/2" = 1'-0"

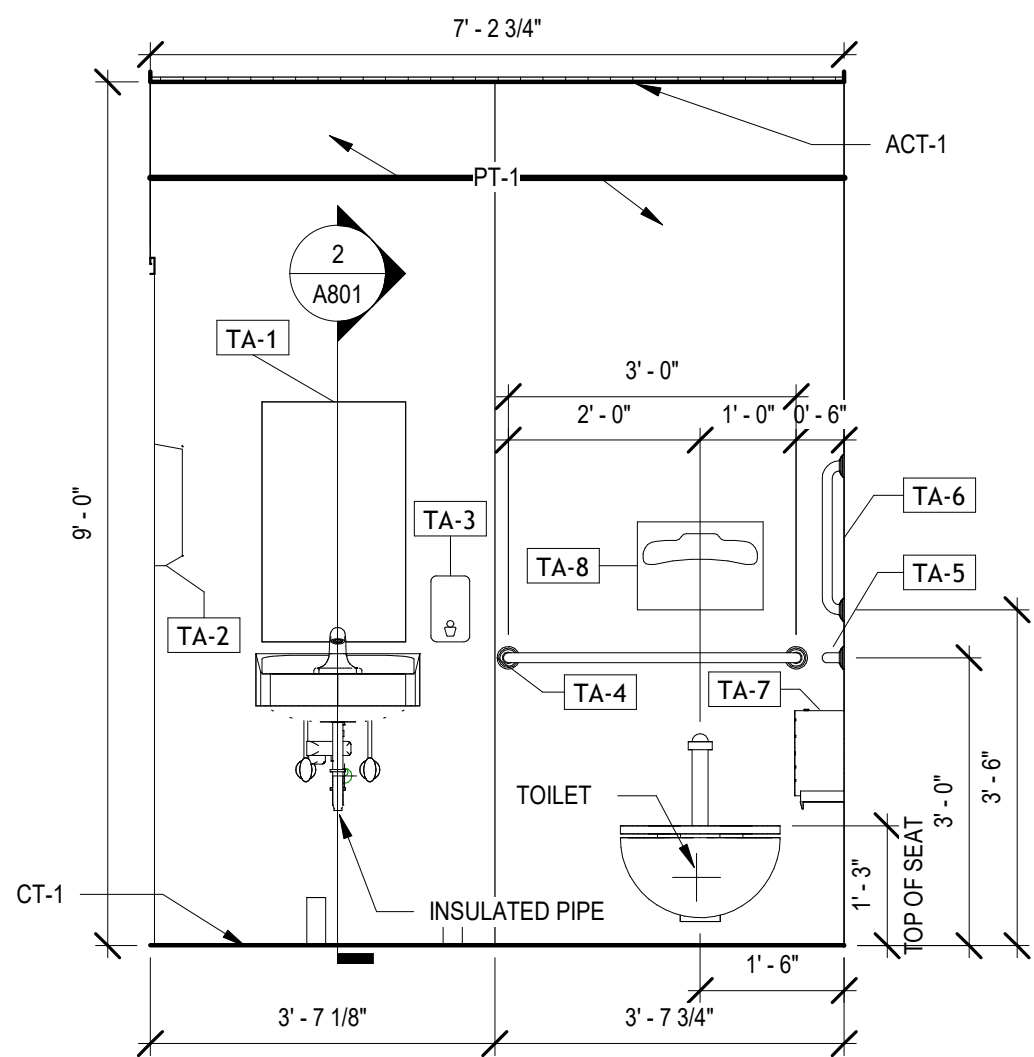

2 RESTROOM 110 & 111 ELEVATION
SCALE: 1/2" = 1'-0"

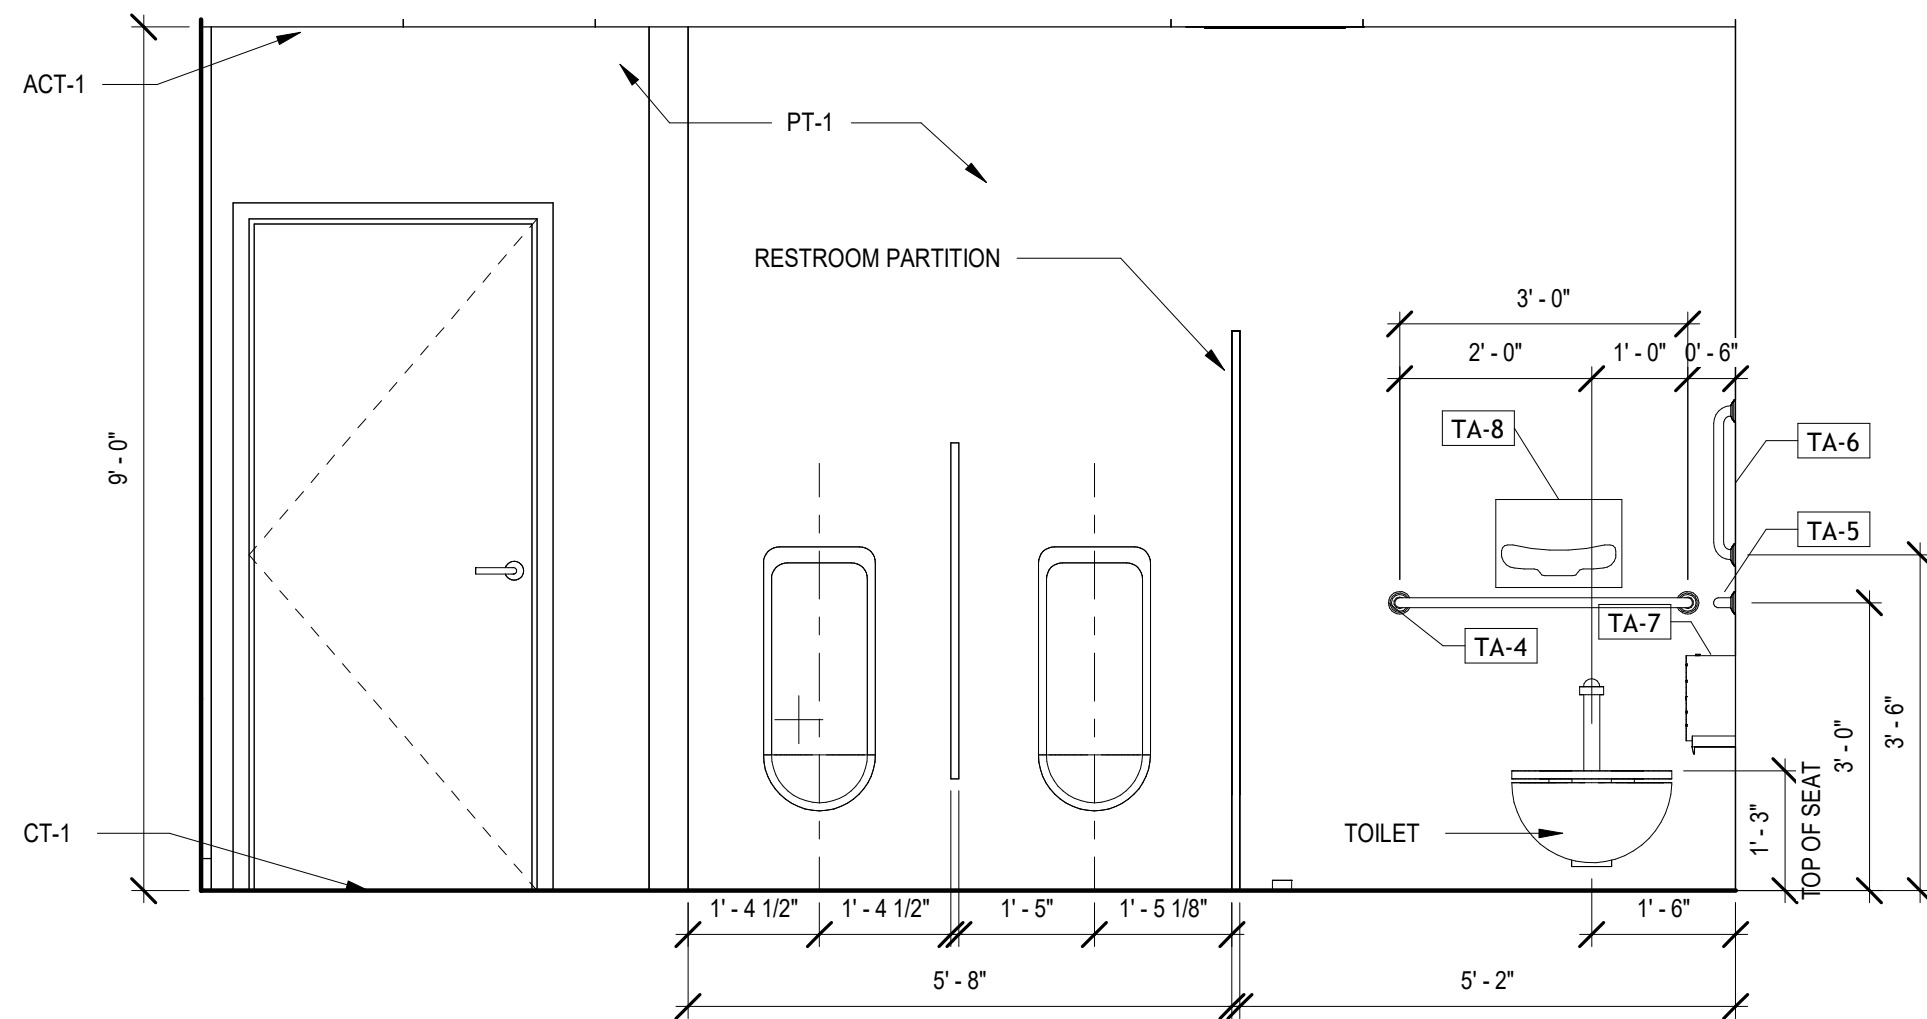

4 RESTROOM 145 - EAST ELEVATION
SCALE: 1/2" = 1'-0"

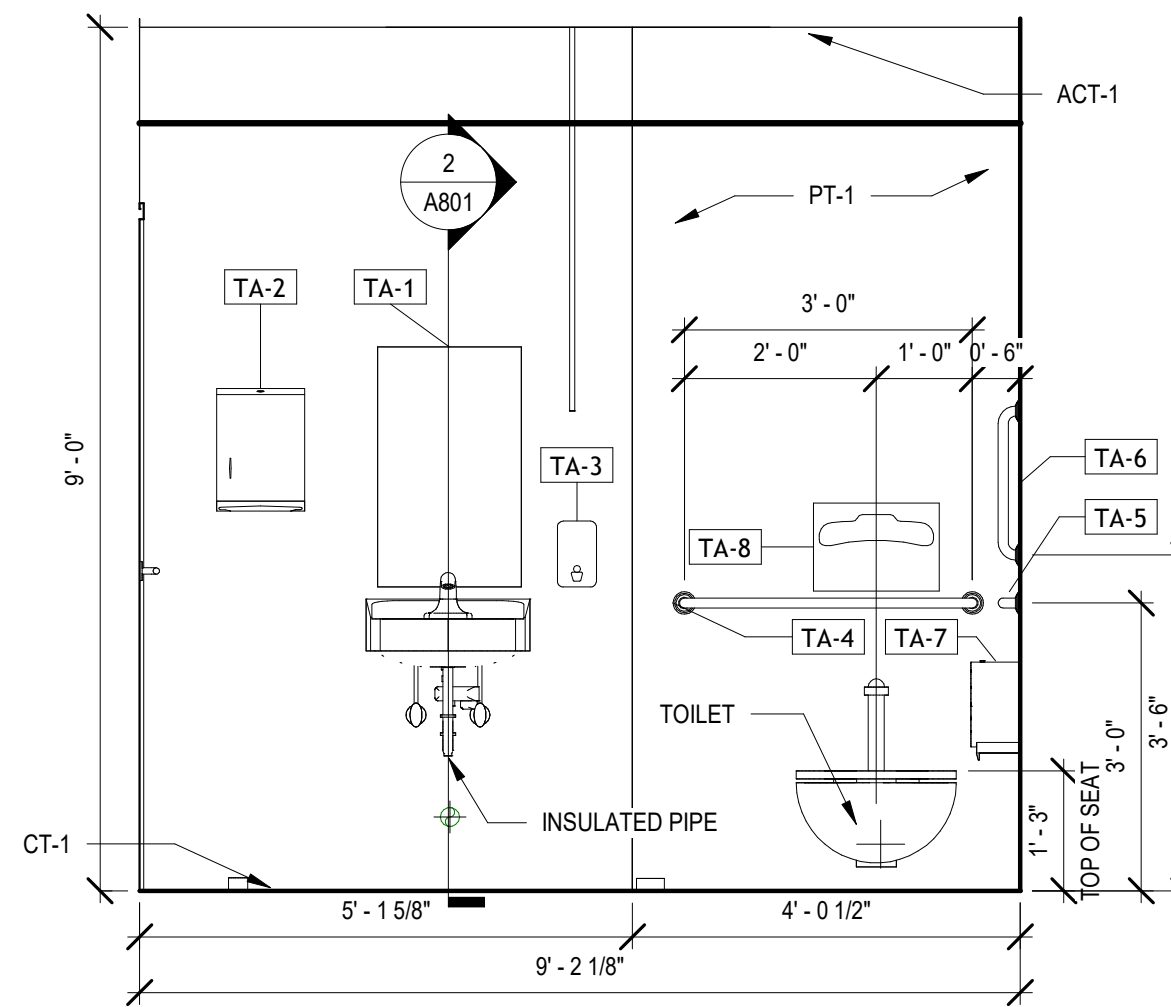

6 RESTROOM 241 & 242 ELEVATION
SCALE: 1/2" = 1'-0"



BROWN AND CALDWELL
900 HAMMOND DRIVE, SUITE 500
ATLANTA, GA 30328



CONSTRUCTION DOCUMENTS
07/01/2026



NCWSA OFFICE ADDITION

REVISIONS		
REV	DATE	DESCRIPTION

LINE IS 2 INCHES
AT FULL SIZE

DESIGNED: MW4
DRAWN: LDG
CHECKED: DEK
APPROVED: Approver

FILENAME
BC PROJECT NUMBER
616202
CLIENT PROJECT NUMBER

RESTROOM
INTERIOR
ELEVATIONS

DRAWING NUMBER
A650