


Plot Date: 6/26/2026 8:45:52 AM
Path: Autodeskt Docs\NCWSA Admin Bldg_V25\616202-NCWSA-PLBG_V25.rvt

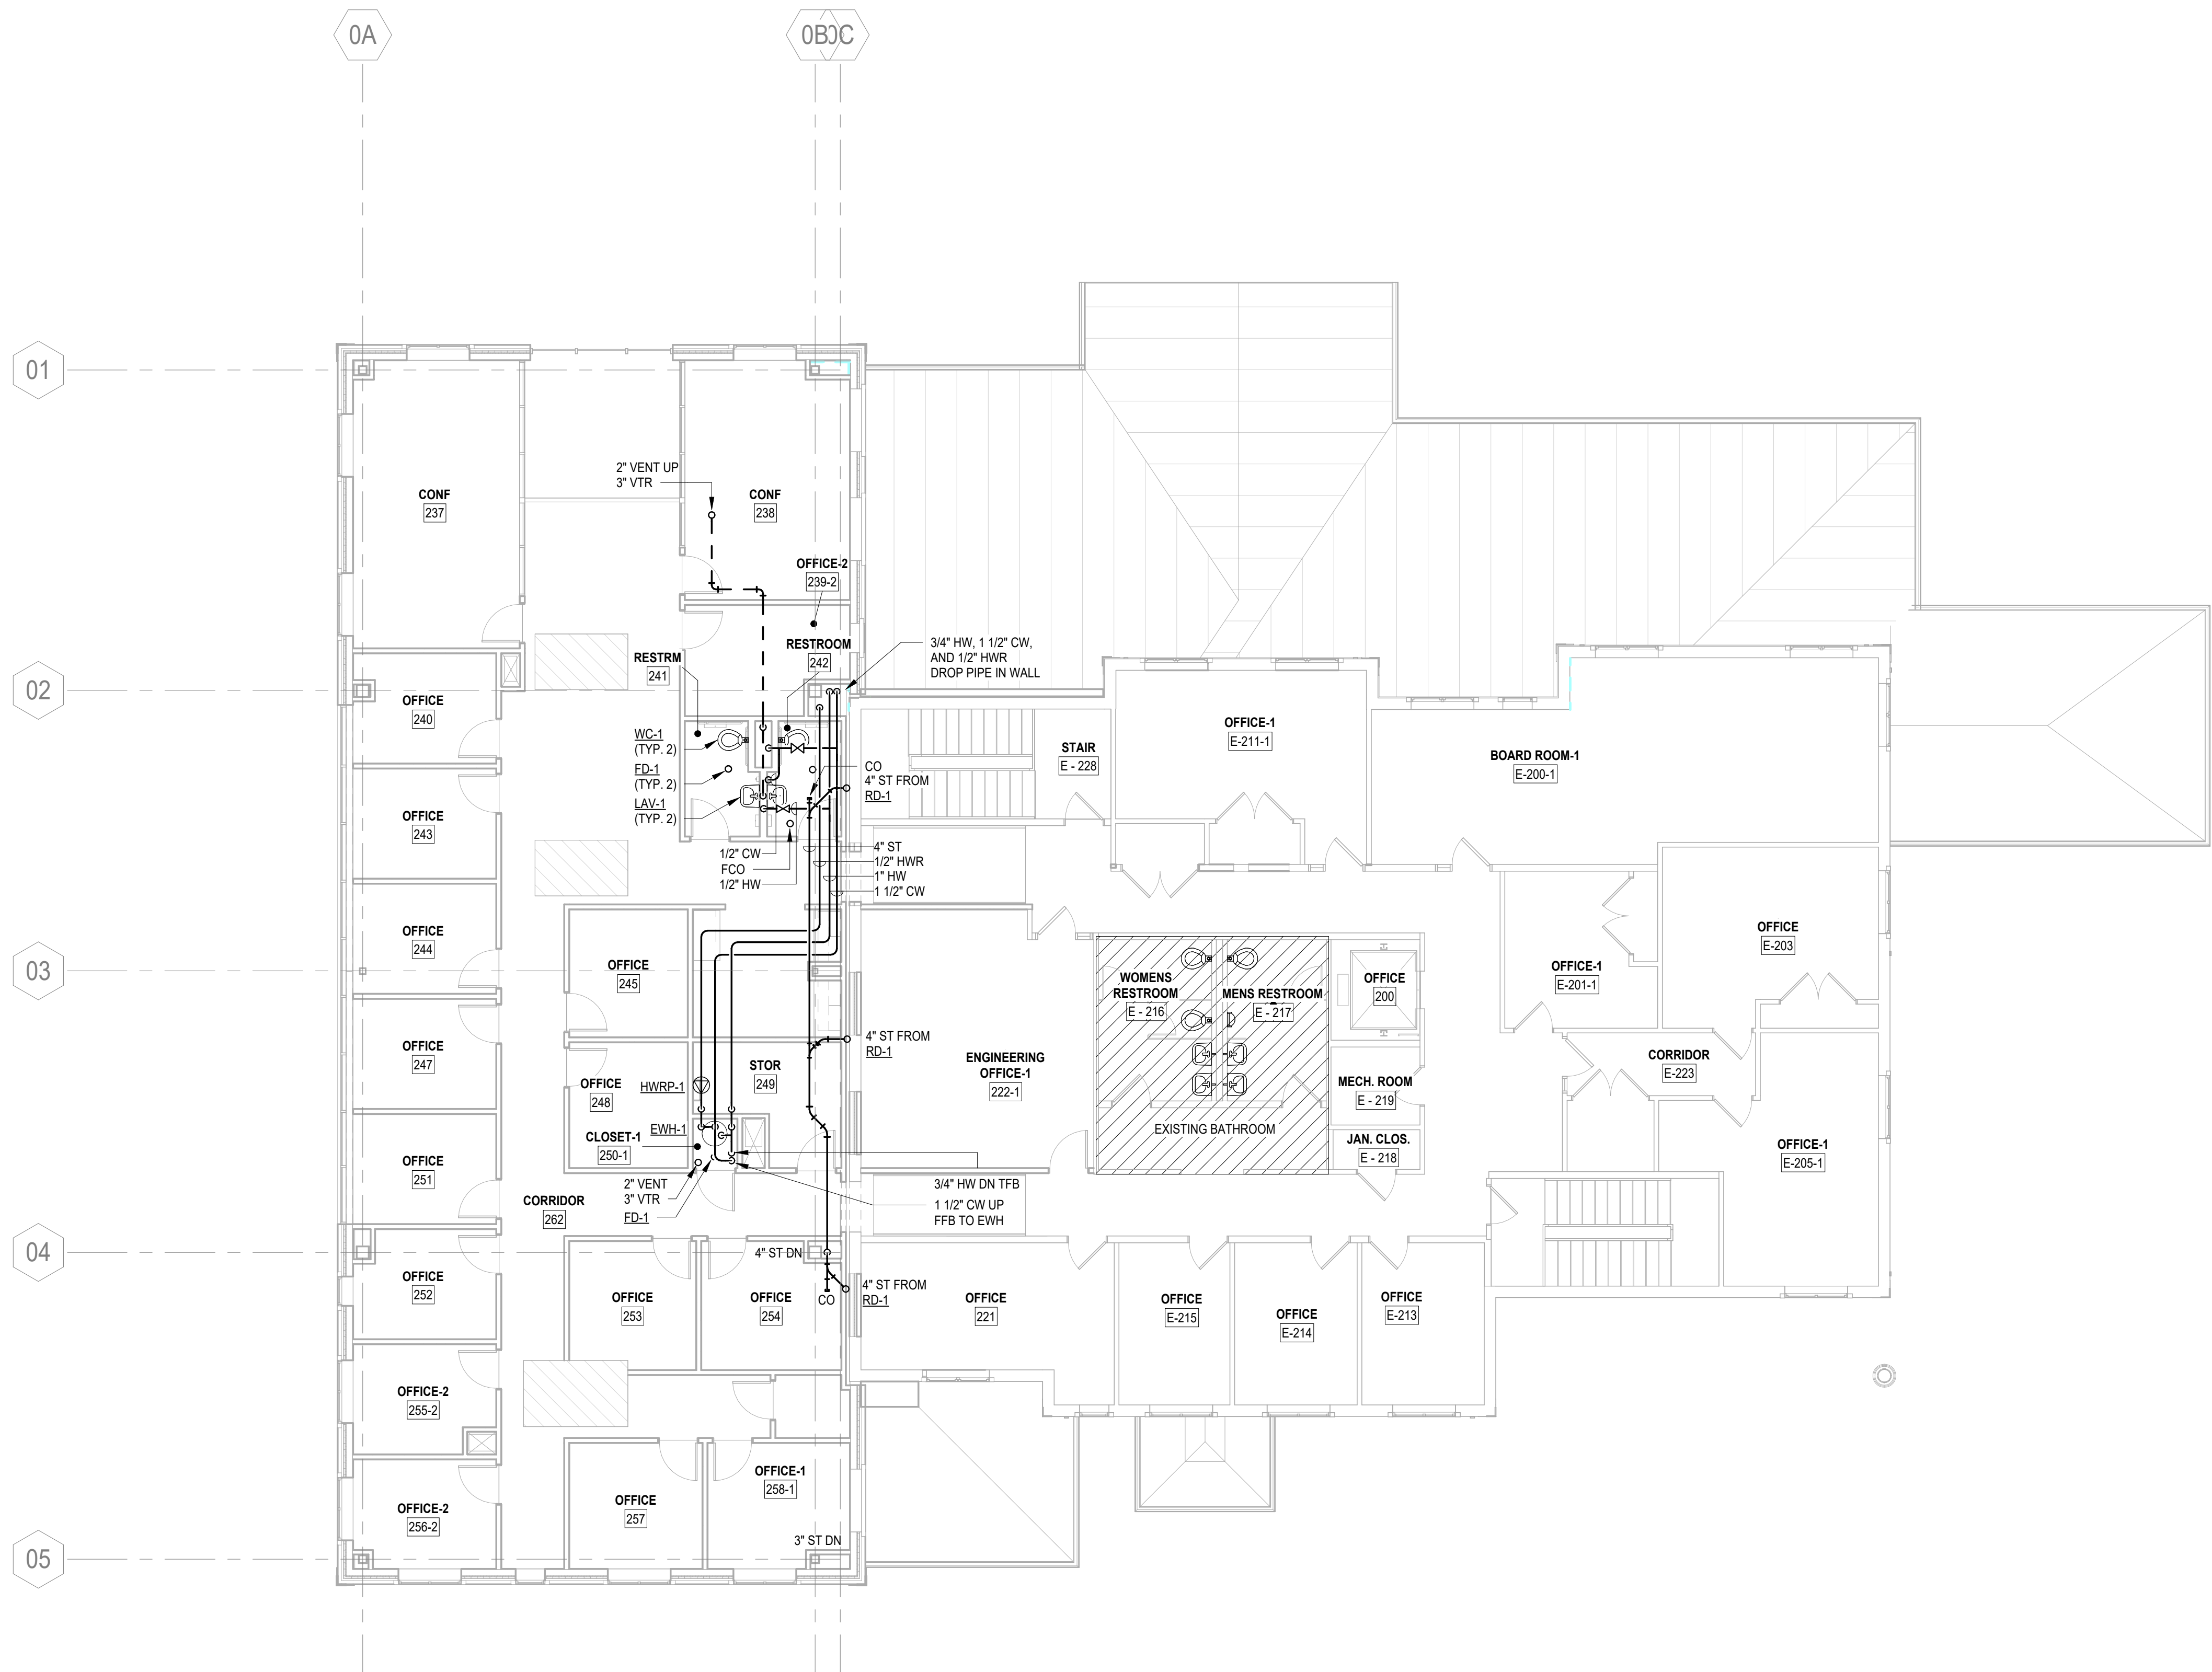

1 SECOND FLOOR PLAN
SCALE: 1/8" = 1'-0"



BROWN AND CALDWELL
900 HAMMOND DRIVE, SUITE 500
ATLANTA, GA 30328



CONSTRUCTION
DOCUMENTS
7/01/2026



NCWSA OFFICE
ADDITION

REVISIONS

REV	DATE	DESCRIPTION

LINE IS 2 INCHES
AT FULL SIZE

DESIGNED: IBH

DRAWN: IBH

CHECKED: RFJ

CHECKED:

APPROVED: RFJ

FILENAME

BC PROJECT NUMBER

616202

CLIENT PROJECT NUMBER

SECOND FLOOR
PLAN

DRAWING NUMBER

P103