

Plot Date: 6/26/2026 8:45:52 AM Path: Autodeskt Docs\NCWSA Admin Bldg_V25\616202-NCWSA-PLBG_V25.rvt


1 2 3 4 5 6

D


C

B

A

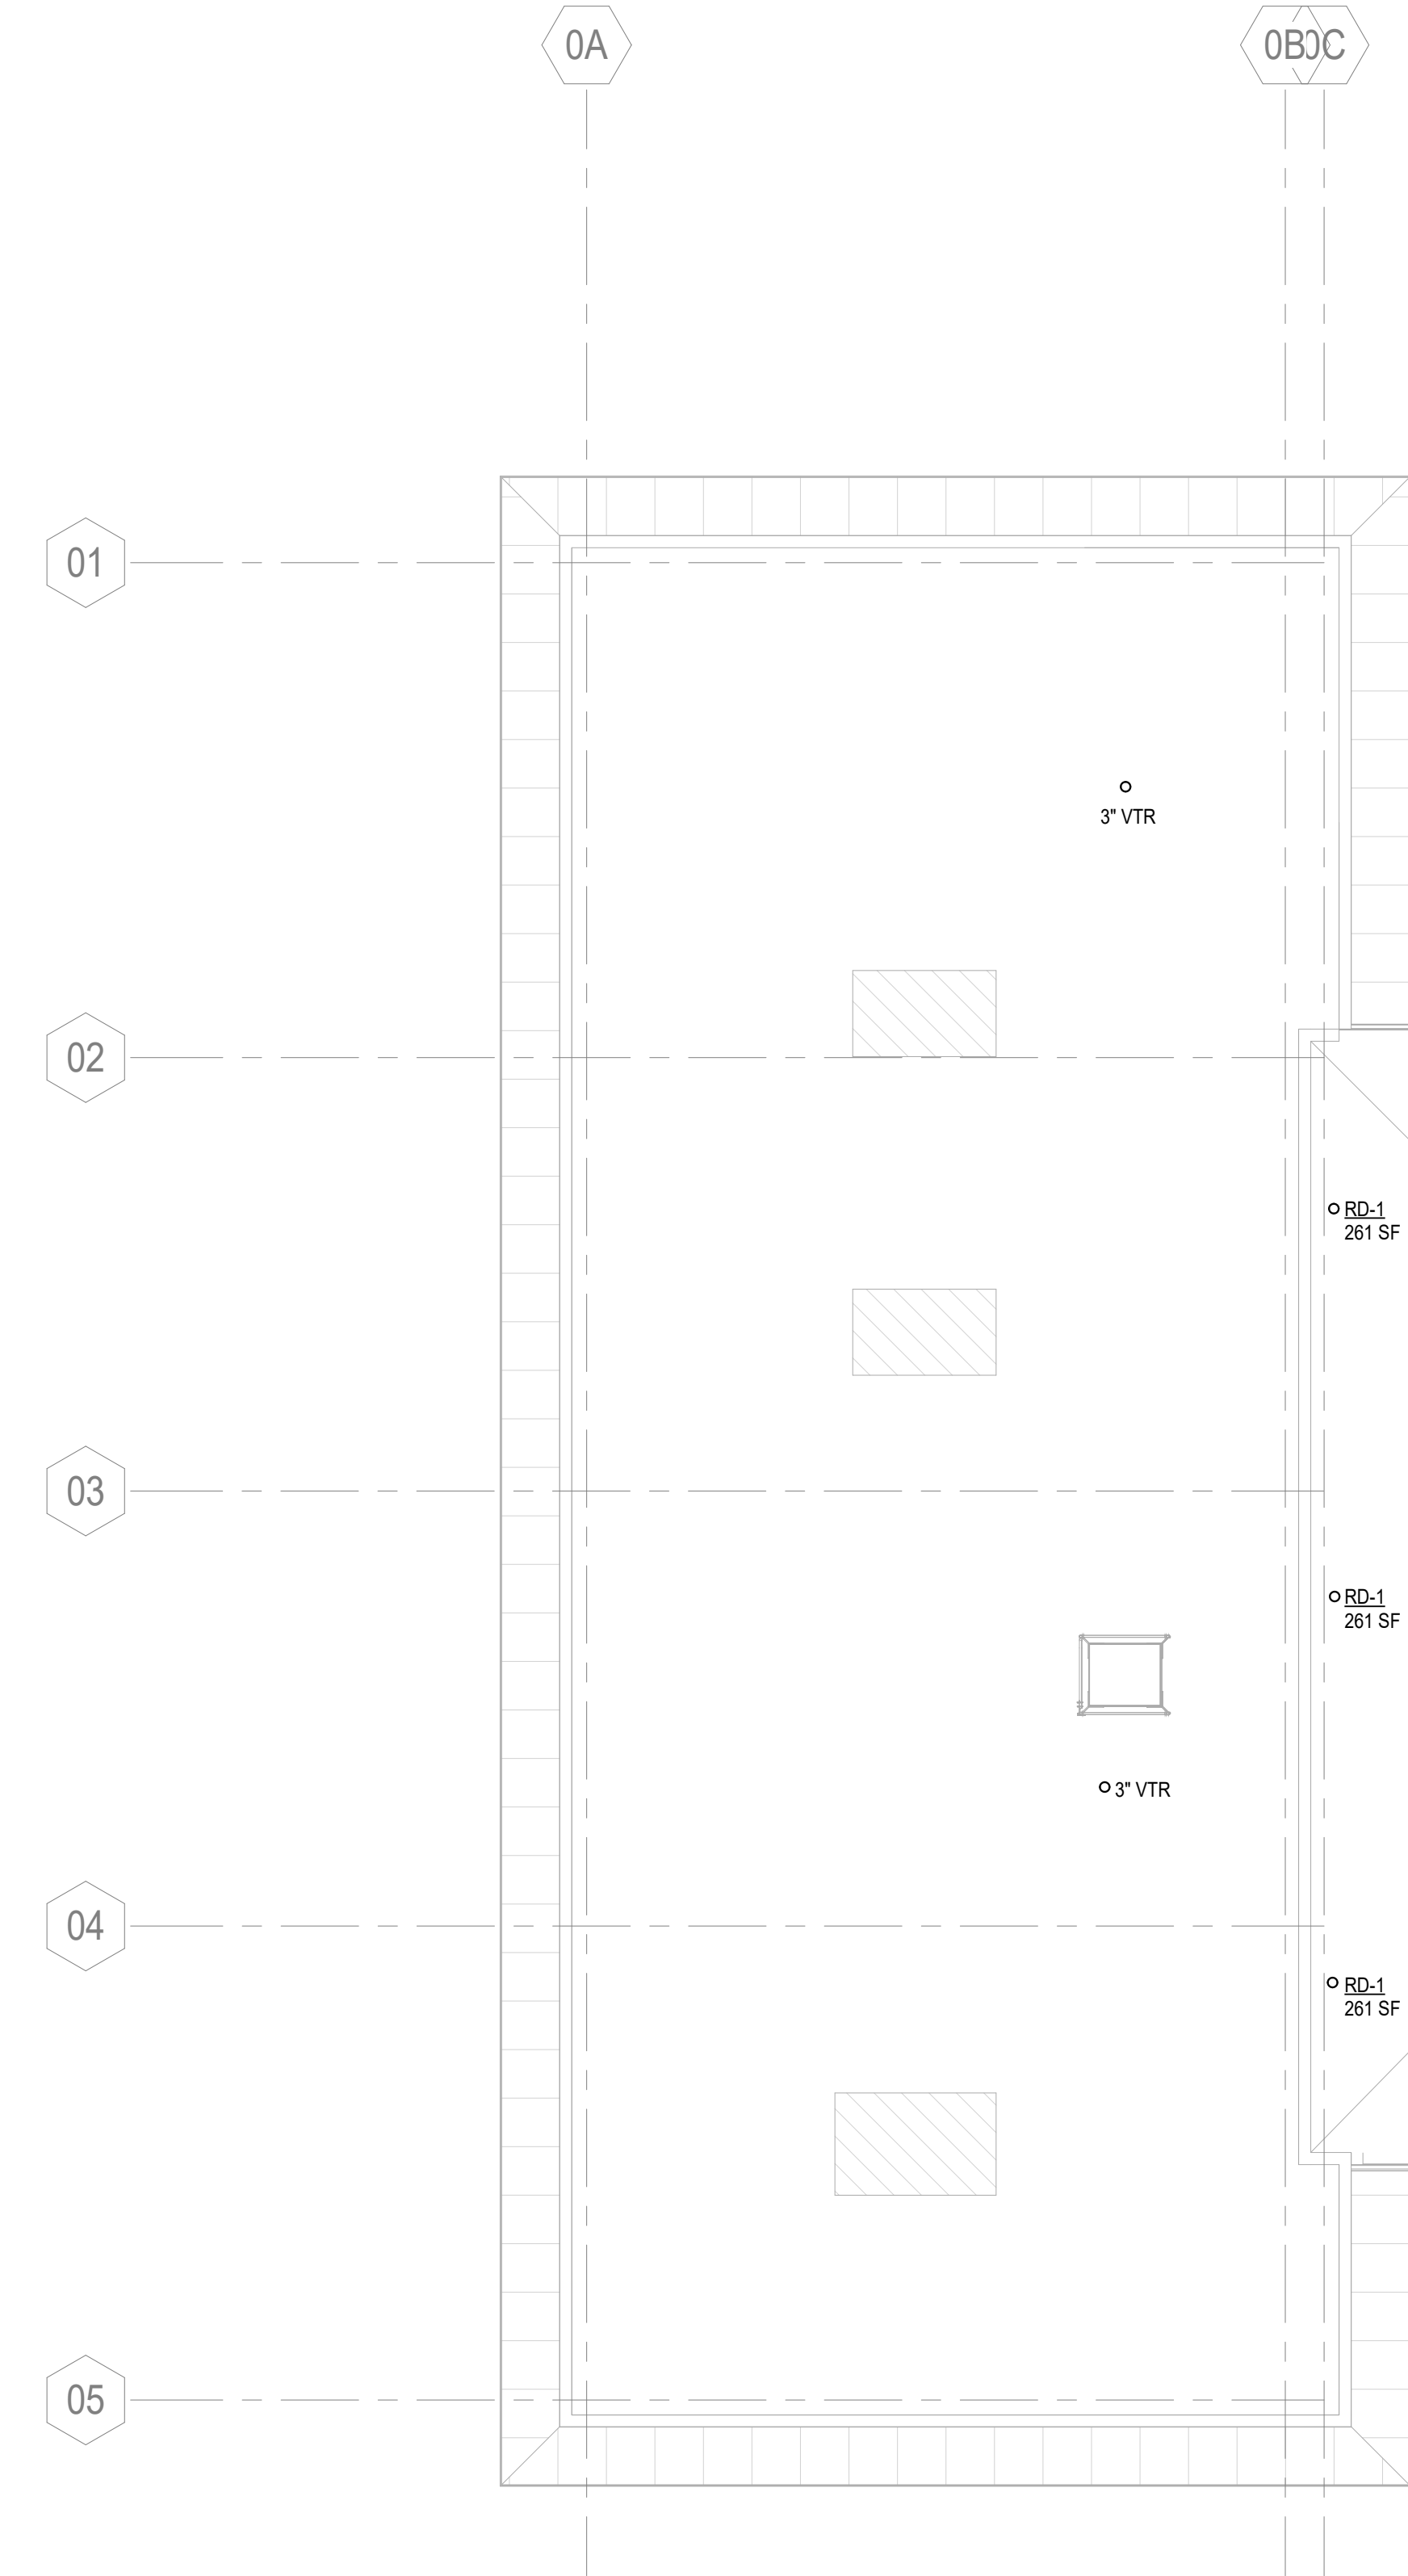

1 ROOF PLAN
SCALE: 1/8" = 1'-0"

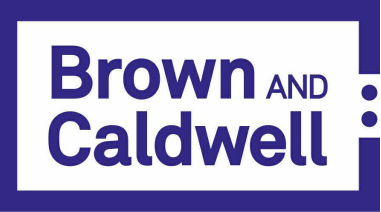

BROWN AND CALDWELL
900 HAMMOND DRIVE, SUITE 500
ATLANTA, GA 30328



CONSTRUCTION
DOCUMENTS
7/01/2026



NCWSA OFFICE
ADDITION

REVISIONS		
REV	DATE	DESCRIPTION

LINE IS 2 INCHES
AT FULL SIZE

DESIGNED: IBH

DRAWN: IBH

CHECKED: RFJ

CHECKED:

APPROVED: RFJ

FILENAME

BC PROJECT NUMBER

616202

CLIENT PROJECT NUMBER

ROOF PLAN

DRAWING NUMBER

P104

1 2 3 4 5 6