

1

2

3

4

5

6

D

C

B


A

D

C

B

A

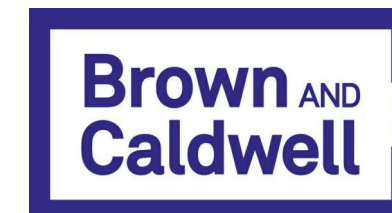

BROWN AND CALDWELL
900 HAMMOND DRIVE, SUITE 500
ATLANTA, GA 30328



THIS DRAWING IS NOT VALID FOR CONSTRUCTION PURPOSES UNLESS IT BEARS THE SEAL AND SIGNATURE OF A DULY REGISTERED PROFESSIONAL

60% DESIGN



NCWSA OFFICE ADDITION

REVISIONS

REV	DATE	DESCRIPTION

LINE IS 2 INCHES AT FULL SIZE

DESIGNED: MW4

DRAWN: MW4

CHECKED: DEK

CHECKED:

APPROVED: Approver

FILENAME

BC PROJECT NUMBER

616202

CLIENT PROJECT NUMBER


CONSTRUCTION ELEVATIONS

DRAWING NUMBER

A302

Path: Autodesk Docs://NCWSA Admin Bldg_v25/616202-NCWSA-ARCH_V25(Central).rvt

Plot Date: 3/24/2026 8:49:01 AM

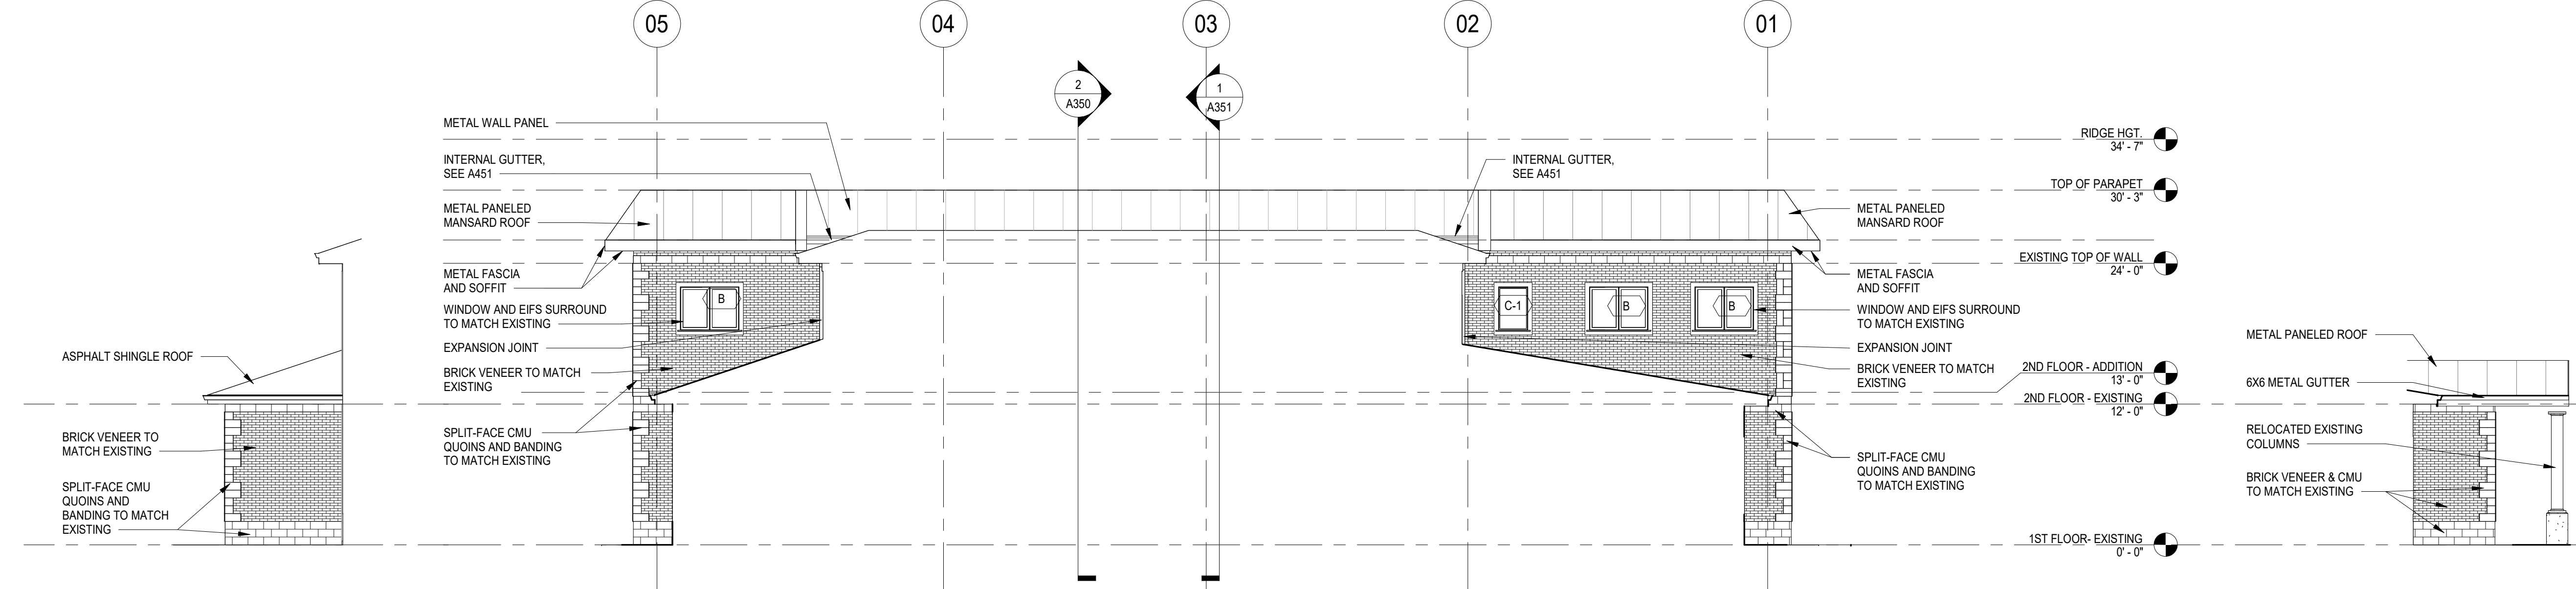

1 EAST ELEVATION - PARTIAL @ KITCHEN
SCALE: 1/8" = 1'-0"

2 EAST ELEVATION - PARTIAL @ ADDITION
SCALE: 1/8" = 1'-0"

3 EAST ELEVATION - PARTIAL @ ENTRY
SCALE: 1/8" = 1'-0"