


FOOTPRINT OF NEW BUILDING ADDITION

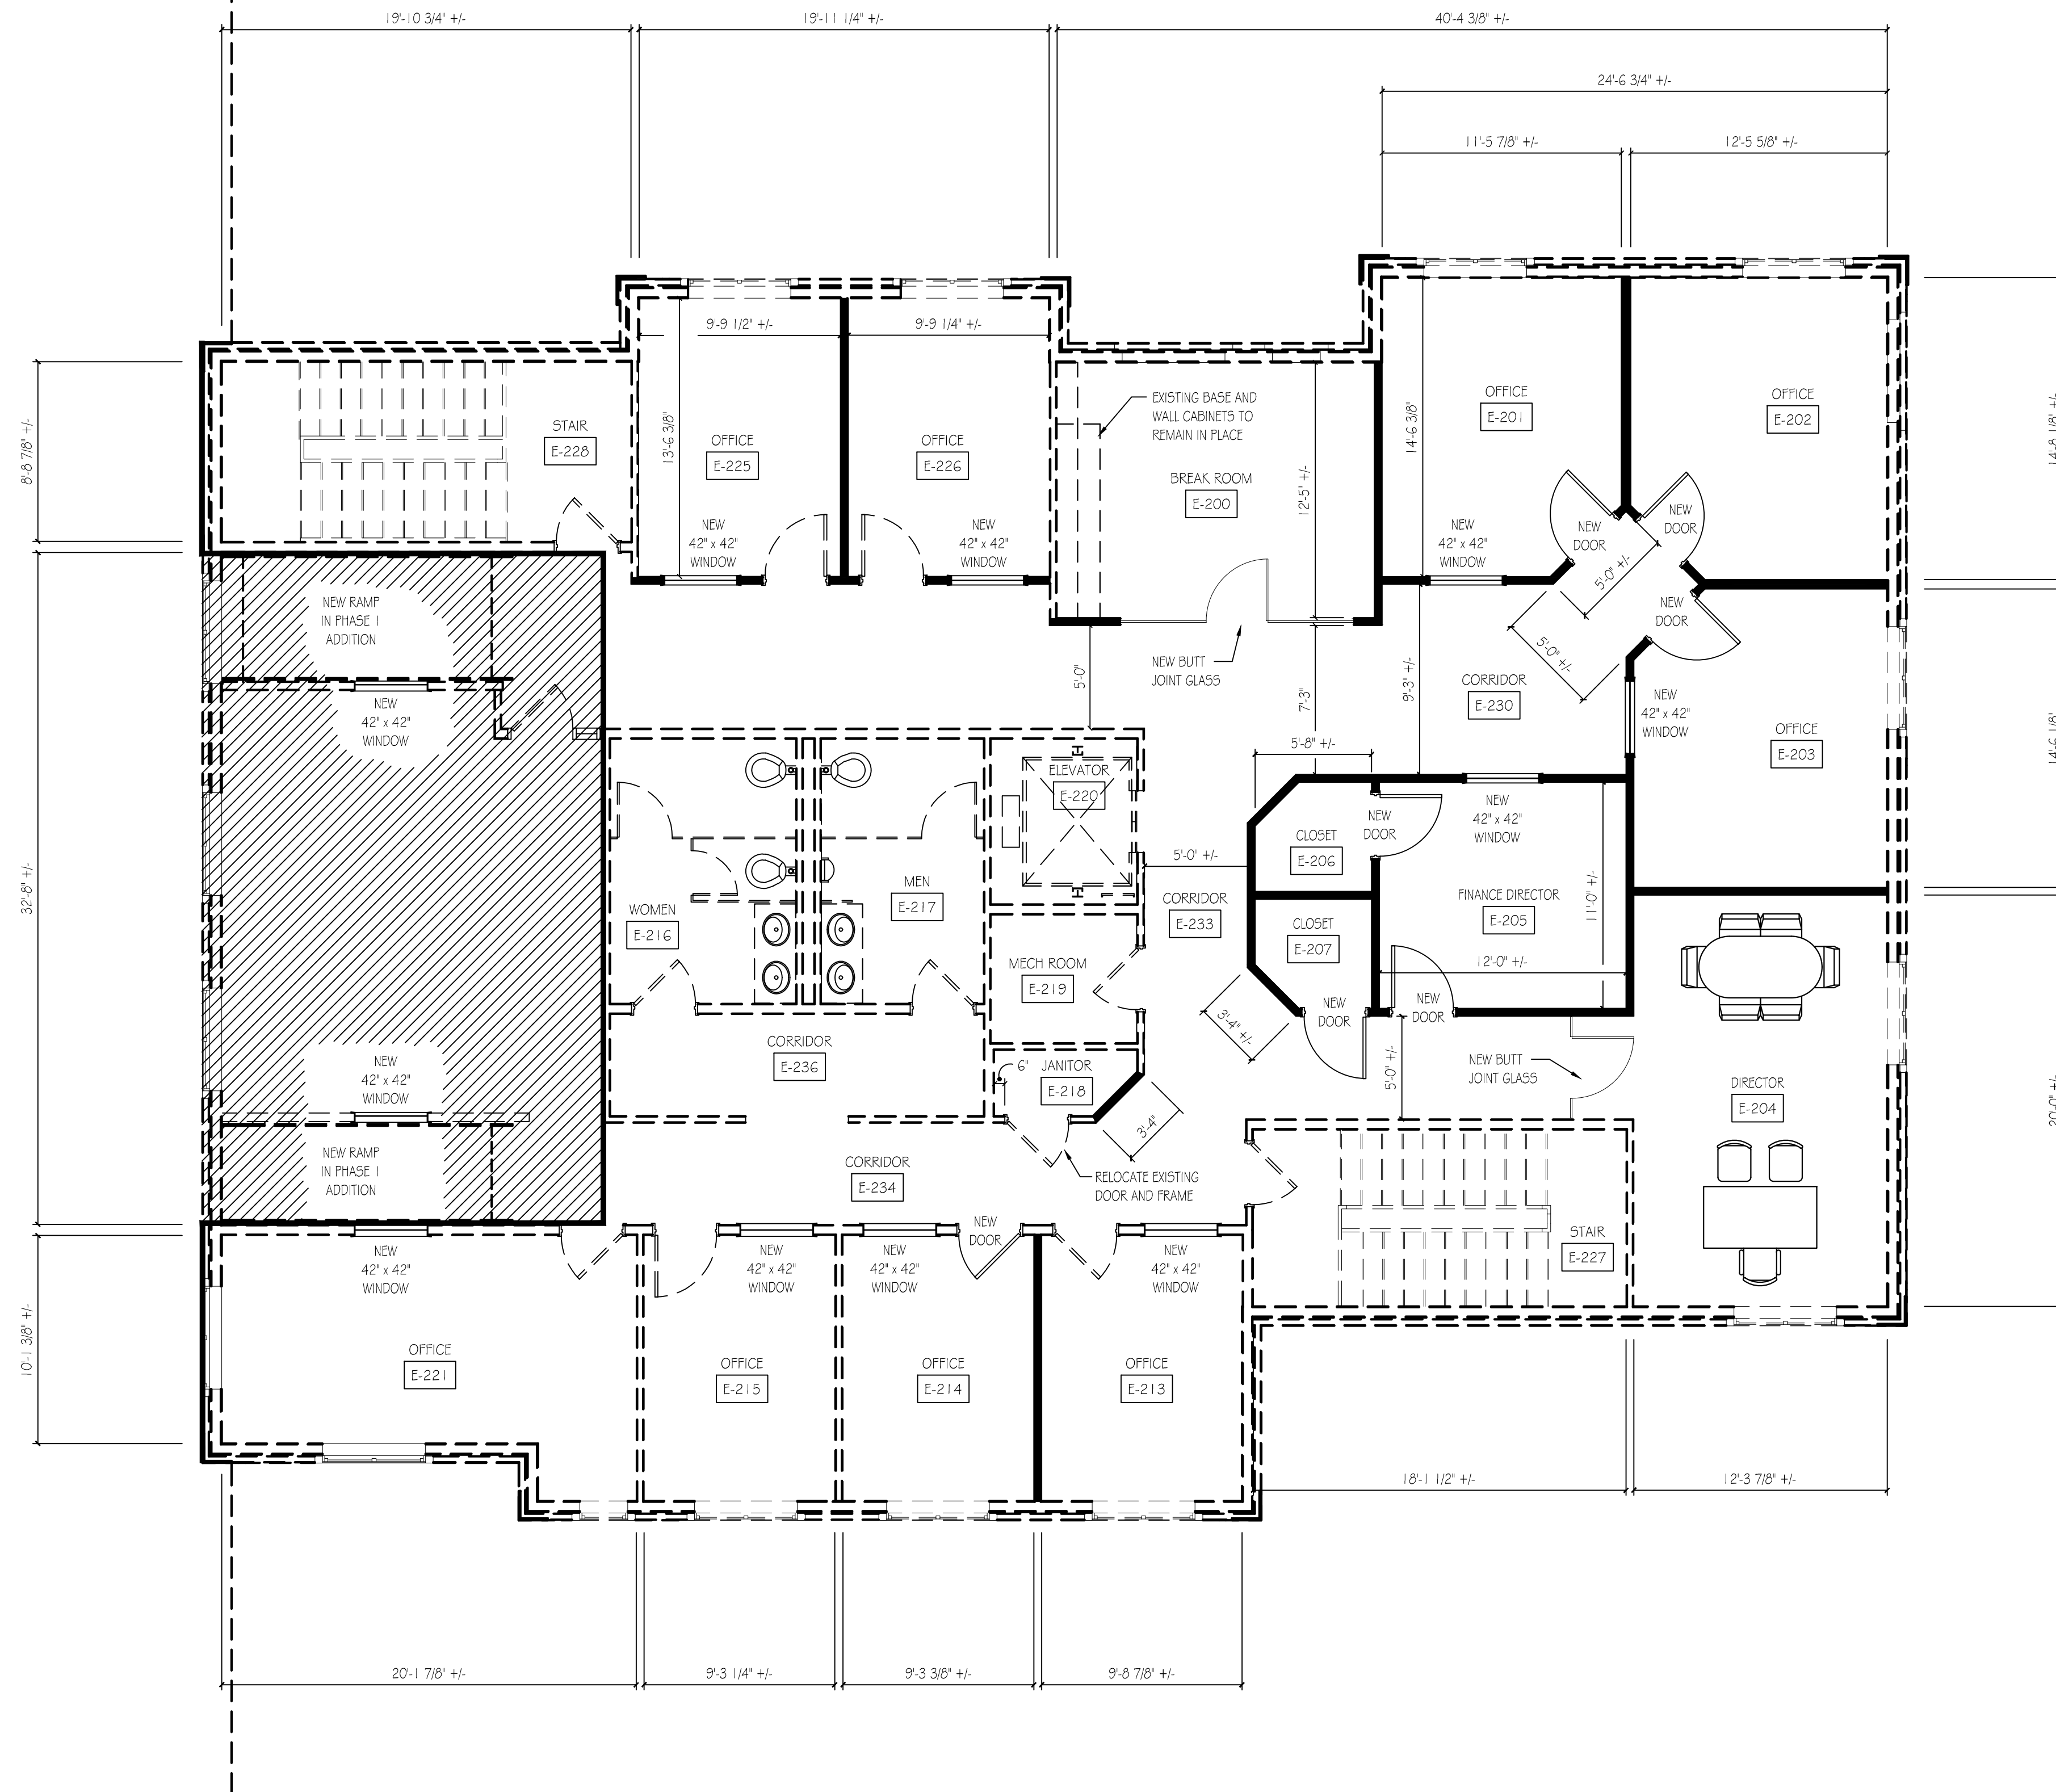

Existing Floor Plan - Level 2 - Modifications
SCALE: 3/16" = 1'-0"

NOTES:
1. ALL DIMENSIONS MUST BE FIELD VERIFIED

RENOVATION NOTES - LEVEL 2

- AREAS MARKED WITH // ARE NOT TO BE INCLUDED IN THIS PORTION OF RENOVATION.
- FURNISH AND INSTALL NEW WALLS, DOOR, AND FRAMES AS SHOWN.
- PRIME AND PAINT ALL NEW WALLS AND DOOR FRAMES.
- PRIME AND PAINT ALL EXISTING WALLS AND DOOR FRAMES.
- REMOVE ALL EXISTING FLOORING, (EXCEPT RESTROOMS)
- FURNISH AND INSTALL ALL FLOORING, (EXCEPT RESTROOMS)
- REMOVE ALL EXISTING RESTROOM PARTITIONS.
- FURNISH AND INSTALL ALL NEW RESTROOM PARTITIONS.
- REMOVE ALL EXISTING RESTROOM ACCESSORIES
- FURNISH AND INSTALL ALL NEW RESTROOM ACCESSORIES.

RENOVATION NOTES - ALTERNATE No. 1


- REMOVE ALL EXISTING CEILING TILES.
- FURNISH AND INSTALL ALL NEW CEILING TILES.

RENOVATION NOTES - ALTERNATE No. 2

- FURNISH AND INSTALL NEW INTERIOR WINDOWS IN OFFICES AS SHOWN, WITH ALL APPLICABLE WOOD TRIMS. WOOD TRIMS TO BE PAINTED.

RENOVATION NOTES - ALTERNATE No. 3

- FURNISH AND INSTALL ALL NEW RESTROOM FIXTURES AND COUNTER TOPS.

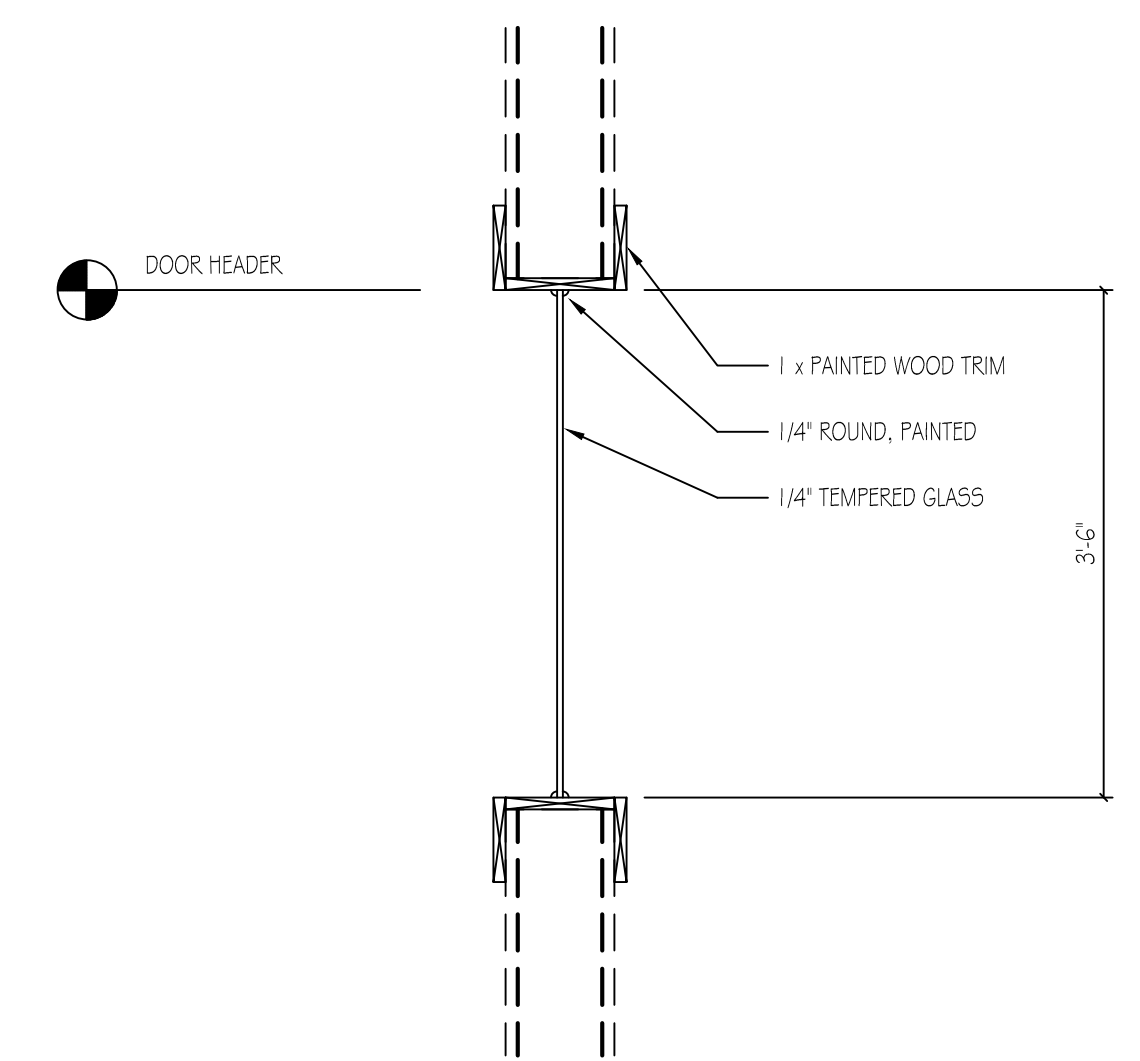

New Office Window Detail
SCALE: n.t.s.

Architect or Engineer Seal

A New Office Renovation Plan For
Newton County Water and Sewer
11925 Brown Bridge Road
Cowington, Georgia

1	05-19-2026
	Project Plans

Project No.
• 00-00
Cad File Name
• 00-00_NCWS_03_A11
Drawing Scale
• 3/16" = 1'-0"
Sheet Title
• Existing Floor Plan - Level 2 Modifications
Drawn
• dcm
Checked
• gl

Sunbelt Builders, Inc. ©
DRAWINGS AND SPECIFICATIONS ARE INSTRUMENTS OF SERVICE AND SHALL REMAIN THE PROPERTY OF THIS CORPORATION WHETHER THE PROJECT FOR WHICH THEY ARE MADE IS EXECUTED OR NOT. THEY ARE NOT TO BE USED ON OTHER PROJECTS OR EXTENSIONS TO THIS PROJECT EXCEPT BY AGREEMENT IN WRITING AND APPROPRIATE COMPENSATION TO THIS CORPORATION.