


**Elevation**  
SCALE: 1/4" = 1'-0"  
C  
A-21

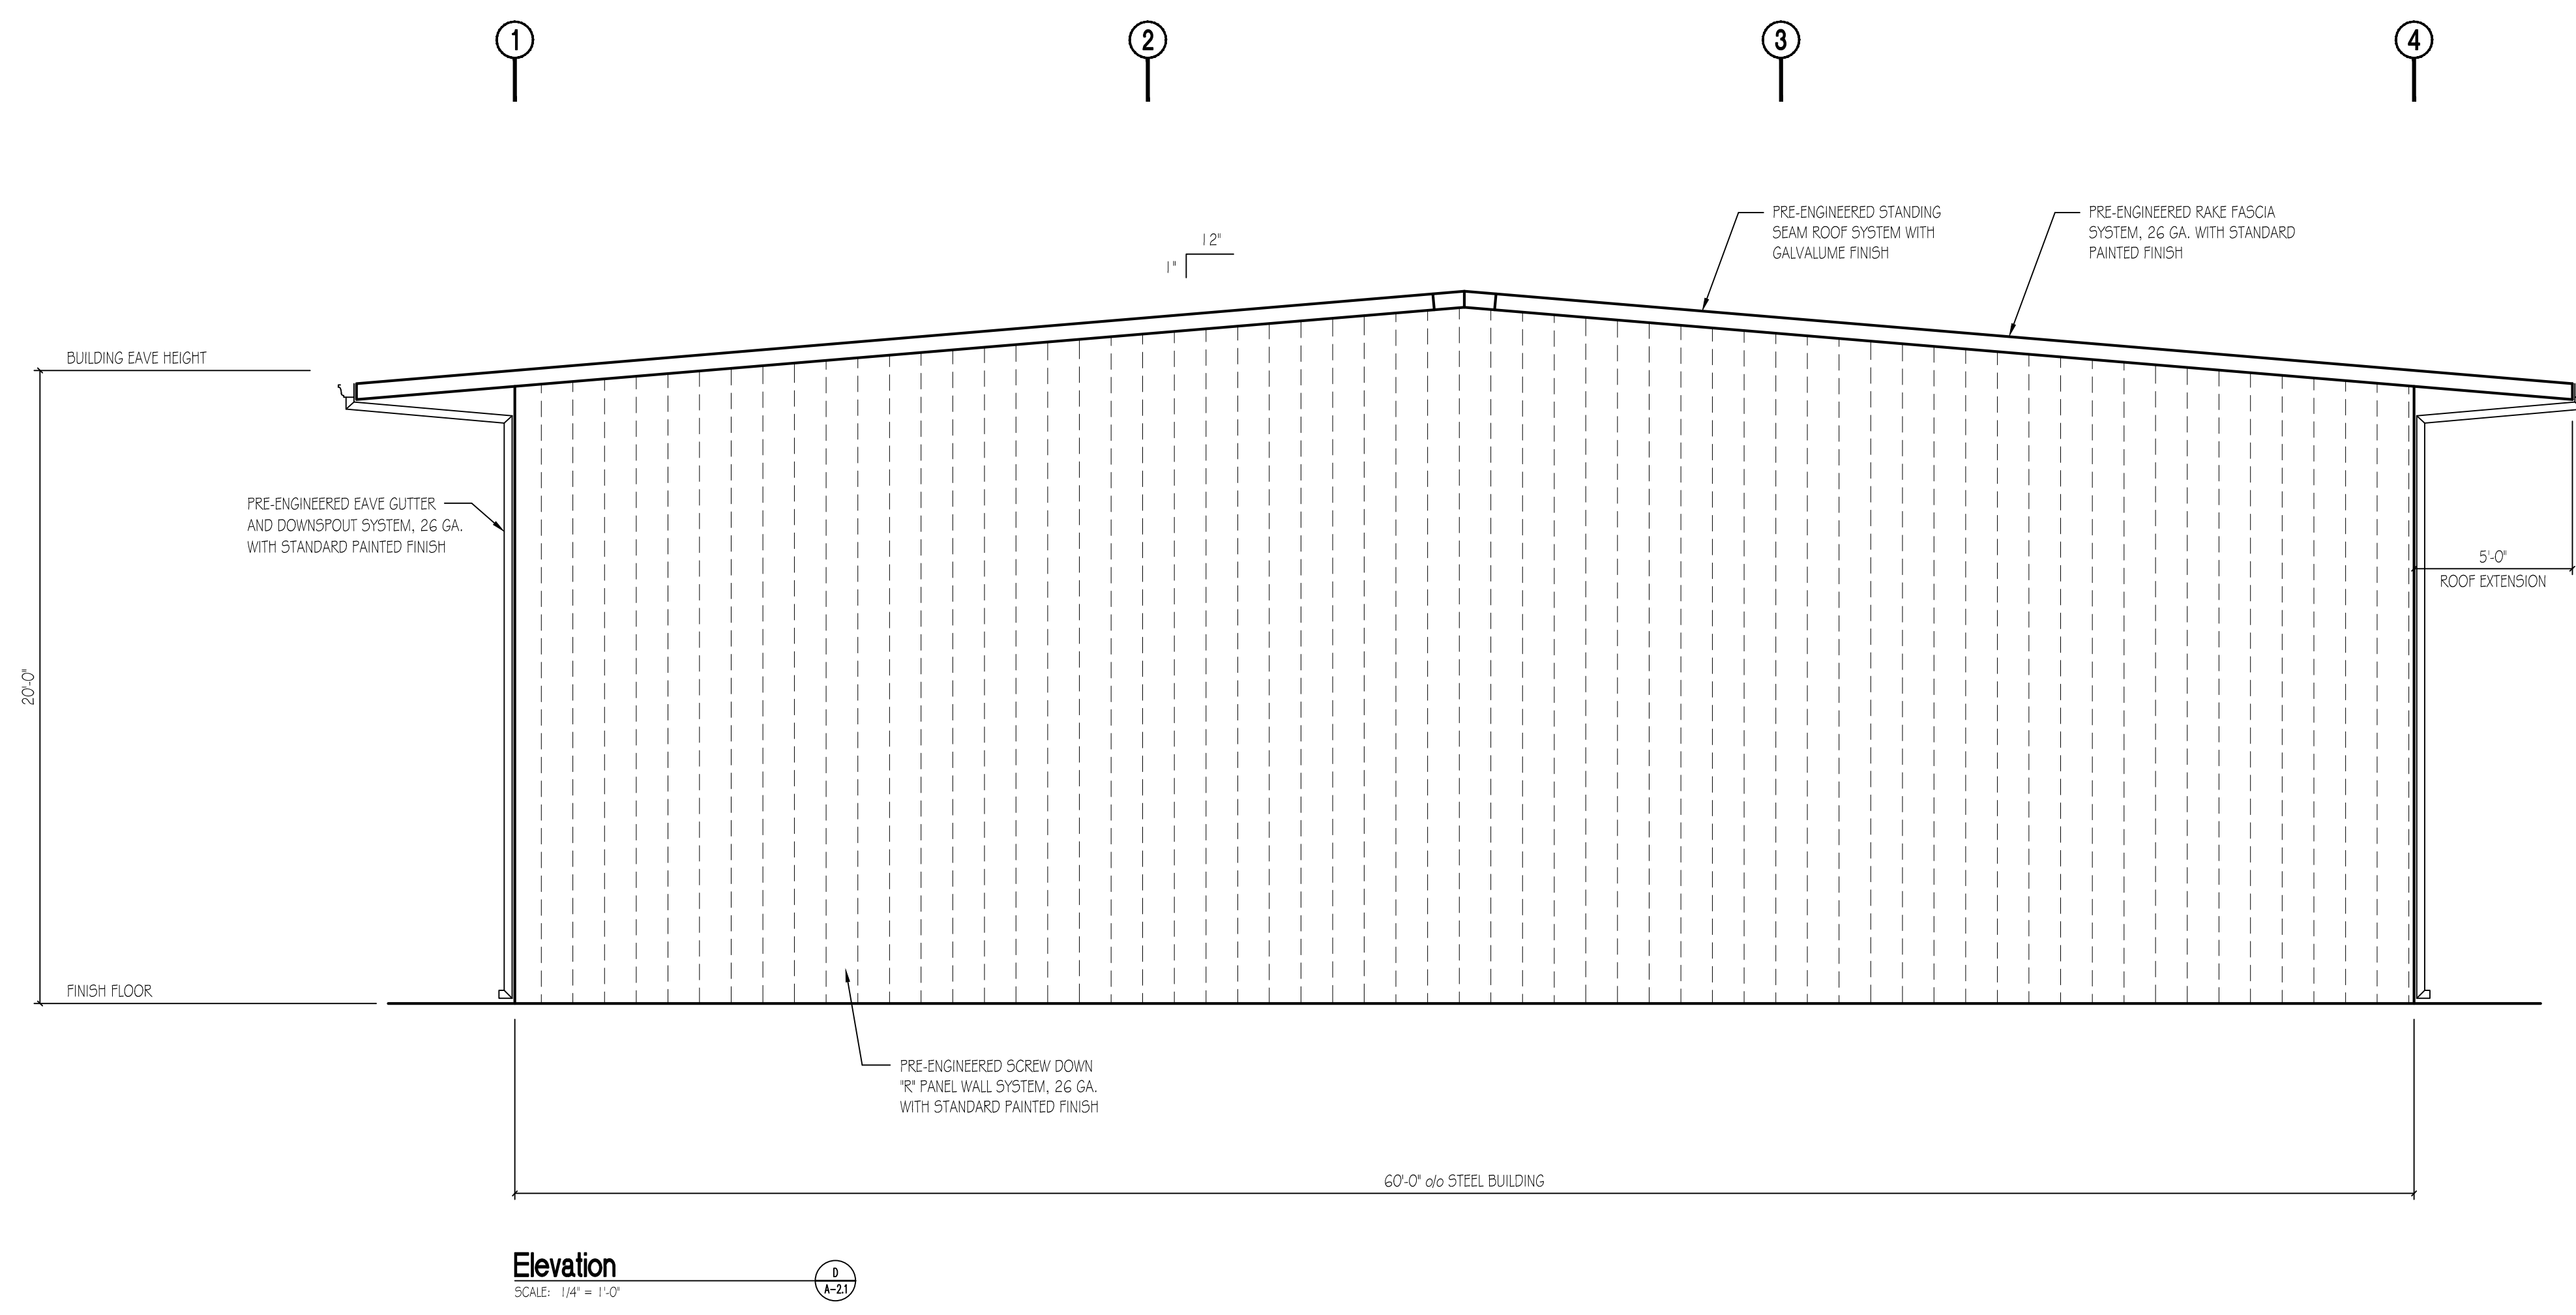

**Elevation**  
SCALE: 1/4" = 1'-0"  
B  
A-21

Architect or Engineer Seal

A New Building Project For  
**Patrick Fuller**  
Highway 212  
Jasper County, Georgia

03-05-2026	Customer Review

Project No.  
• 00-00  
Cad File Name  
• 00-00\_Pf\_06\_A21  
Drawing Scale  
• 1/2" = 1'-0"  
Sheet Title  
• Exterior Elevations  
Drawn  
• dcm  
Checked  
• bc

DRAWINGS AND SPECIFICATIONS ARE INSTRUMENTS OF SERVICE AND SHALL REMAIN THE PROPERTY OF THIS CORPORATION WHETHER THE PROJECT FOR WHICH THEY ARE MADE IS EXECUTED OR NOT. THEY ARE NOT TO BE USED ON OTHER PROJECTS OR EXTENSIONS TO THIS PROJECT EXCEPT BY AGREEMENT IN WRITING AND APPROPRIATE COMPENSATION TO THIS CORPORATION.