



04/22/2023	Customer Review

Project No.	• 00-00
Cad File Name	• 00-00_Pf_07_A30
Drawing Scale	• 1/2" = 1'-0"
Sheet Title	• Building Sections
Drawn	• dcm
Checked	• bc


Drawings and specifications are instruments of service and shall remain the property of this corporation whether the project for which they are made is executed or not. They are not to be used on other projects or extensions to this project except by agreement in writing and appropriate compensation to this corporation.

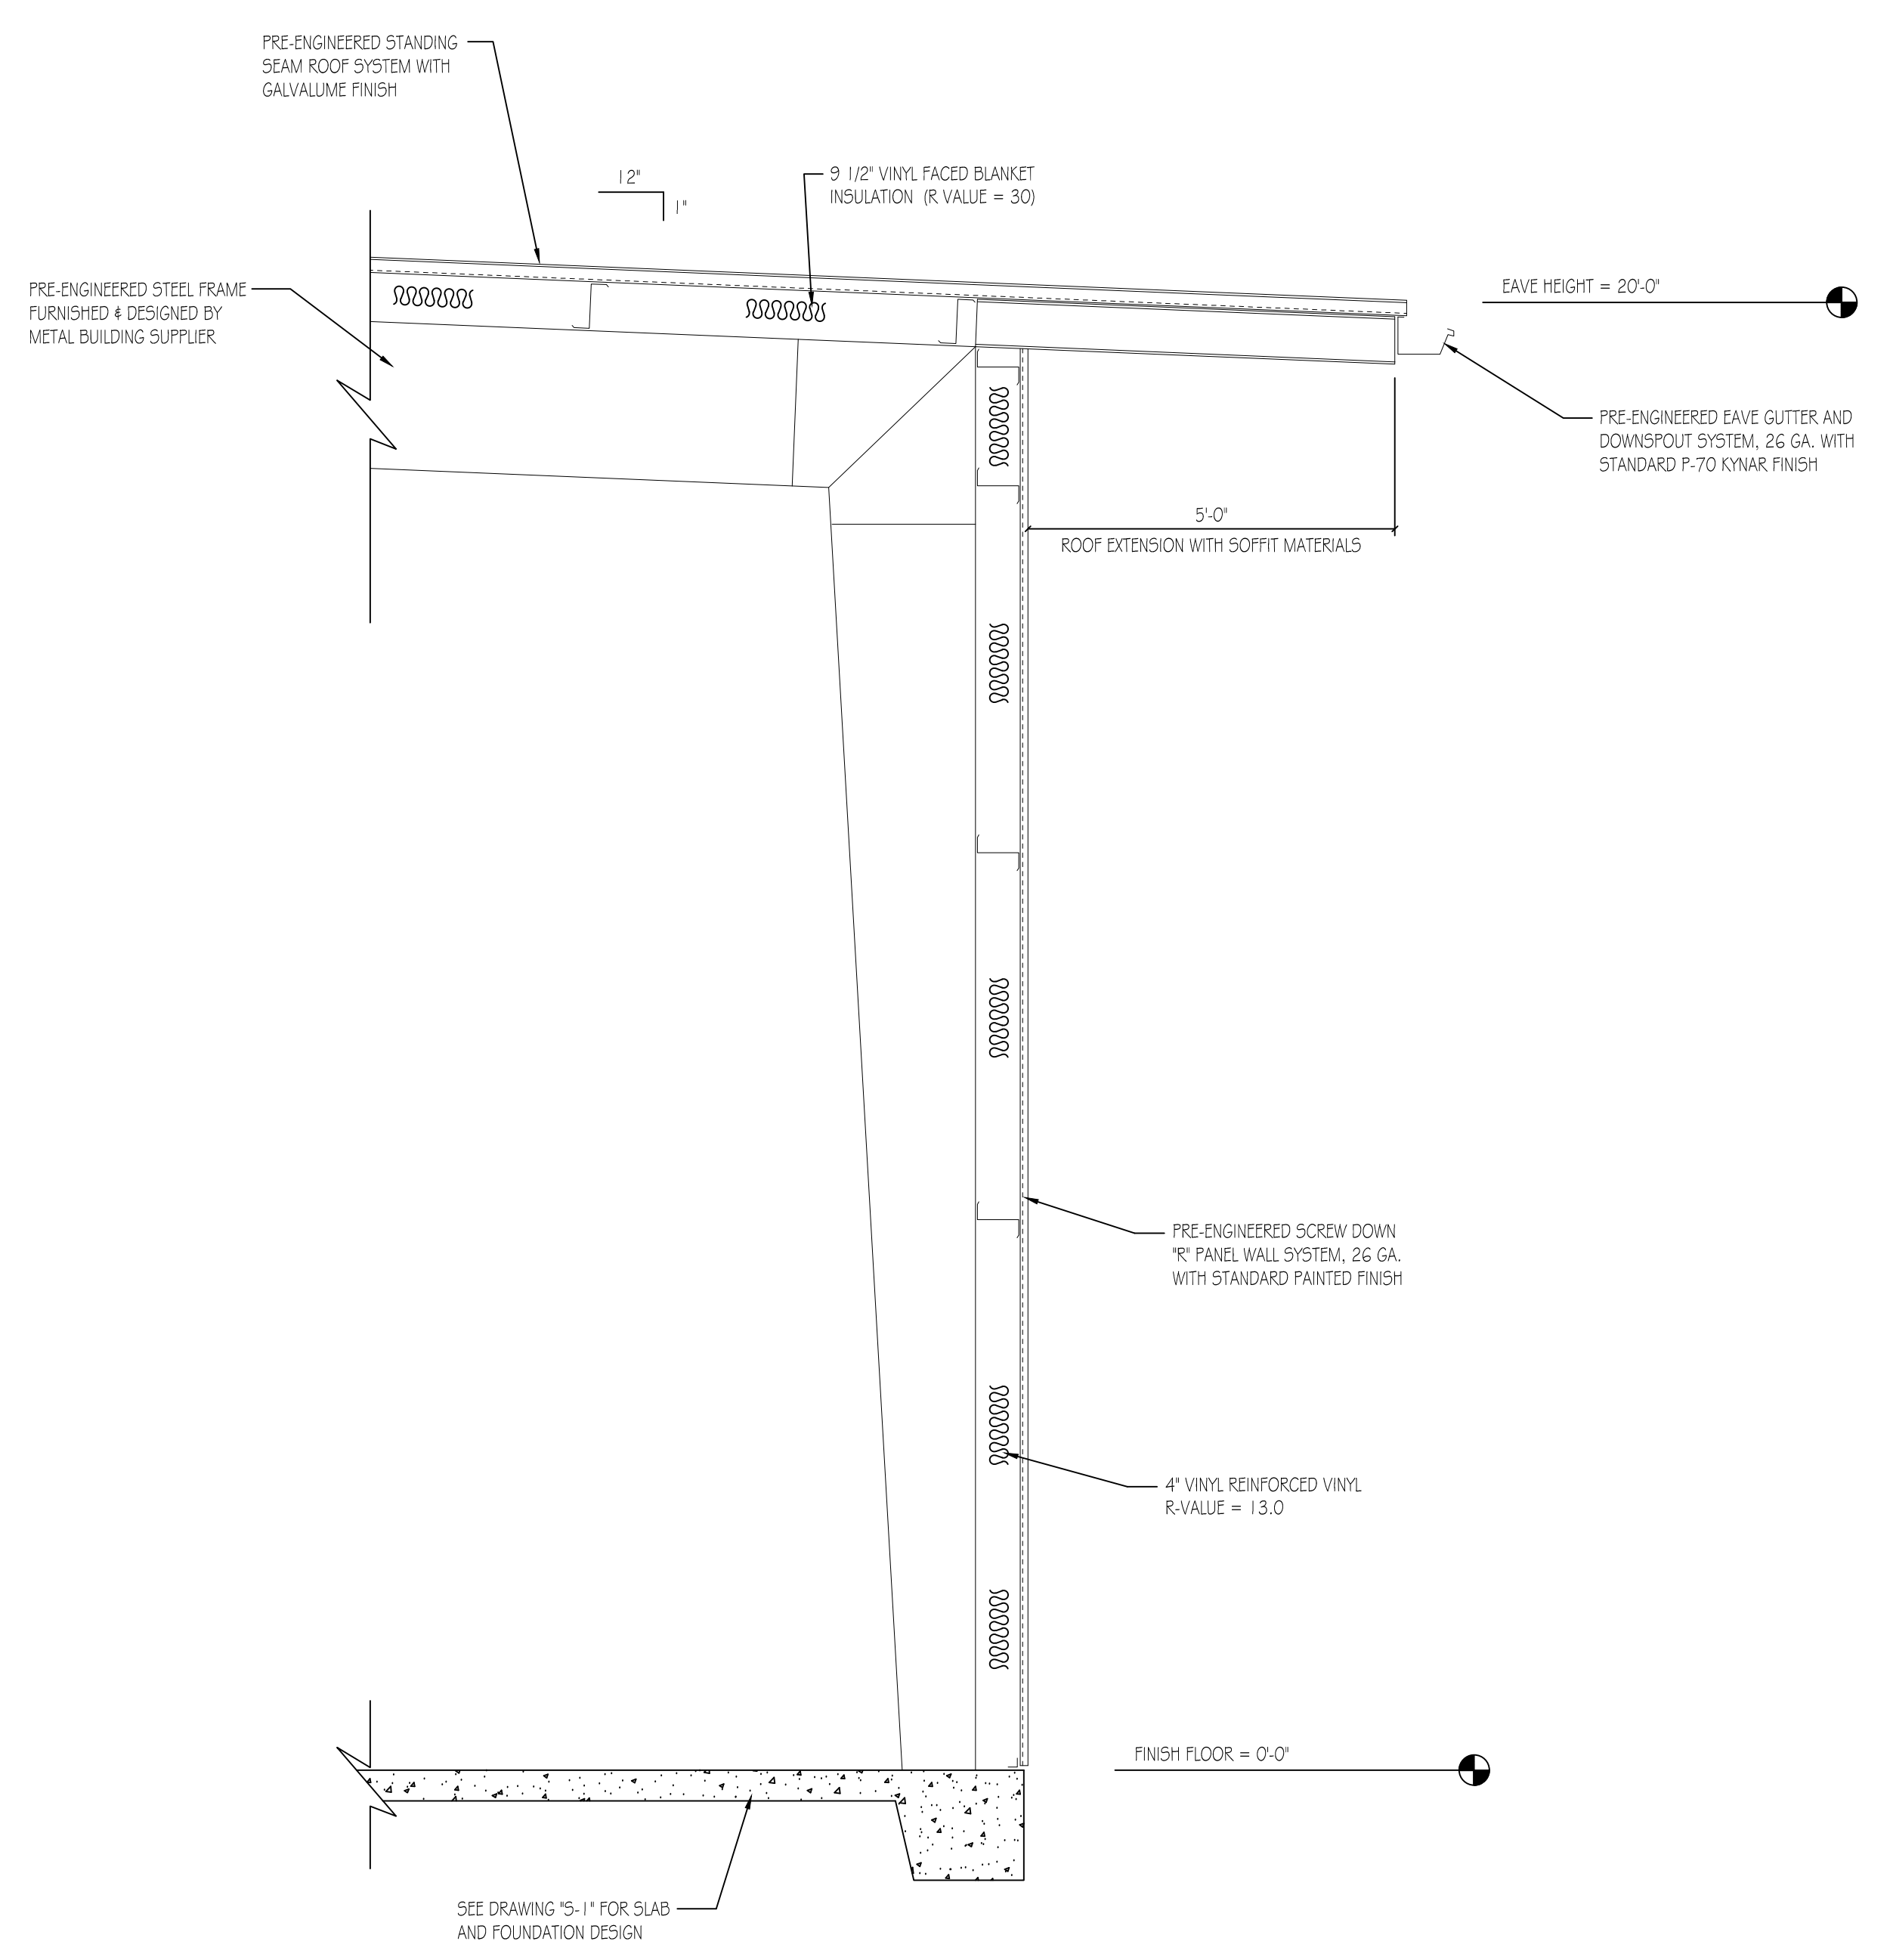


Section
SCALE: 1/2" = 1'-0"

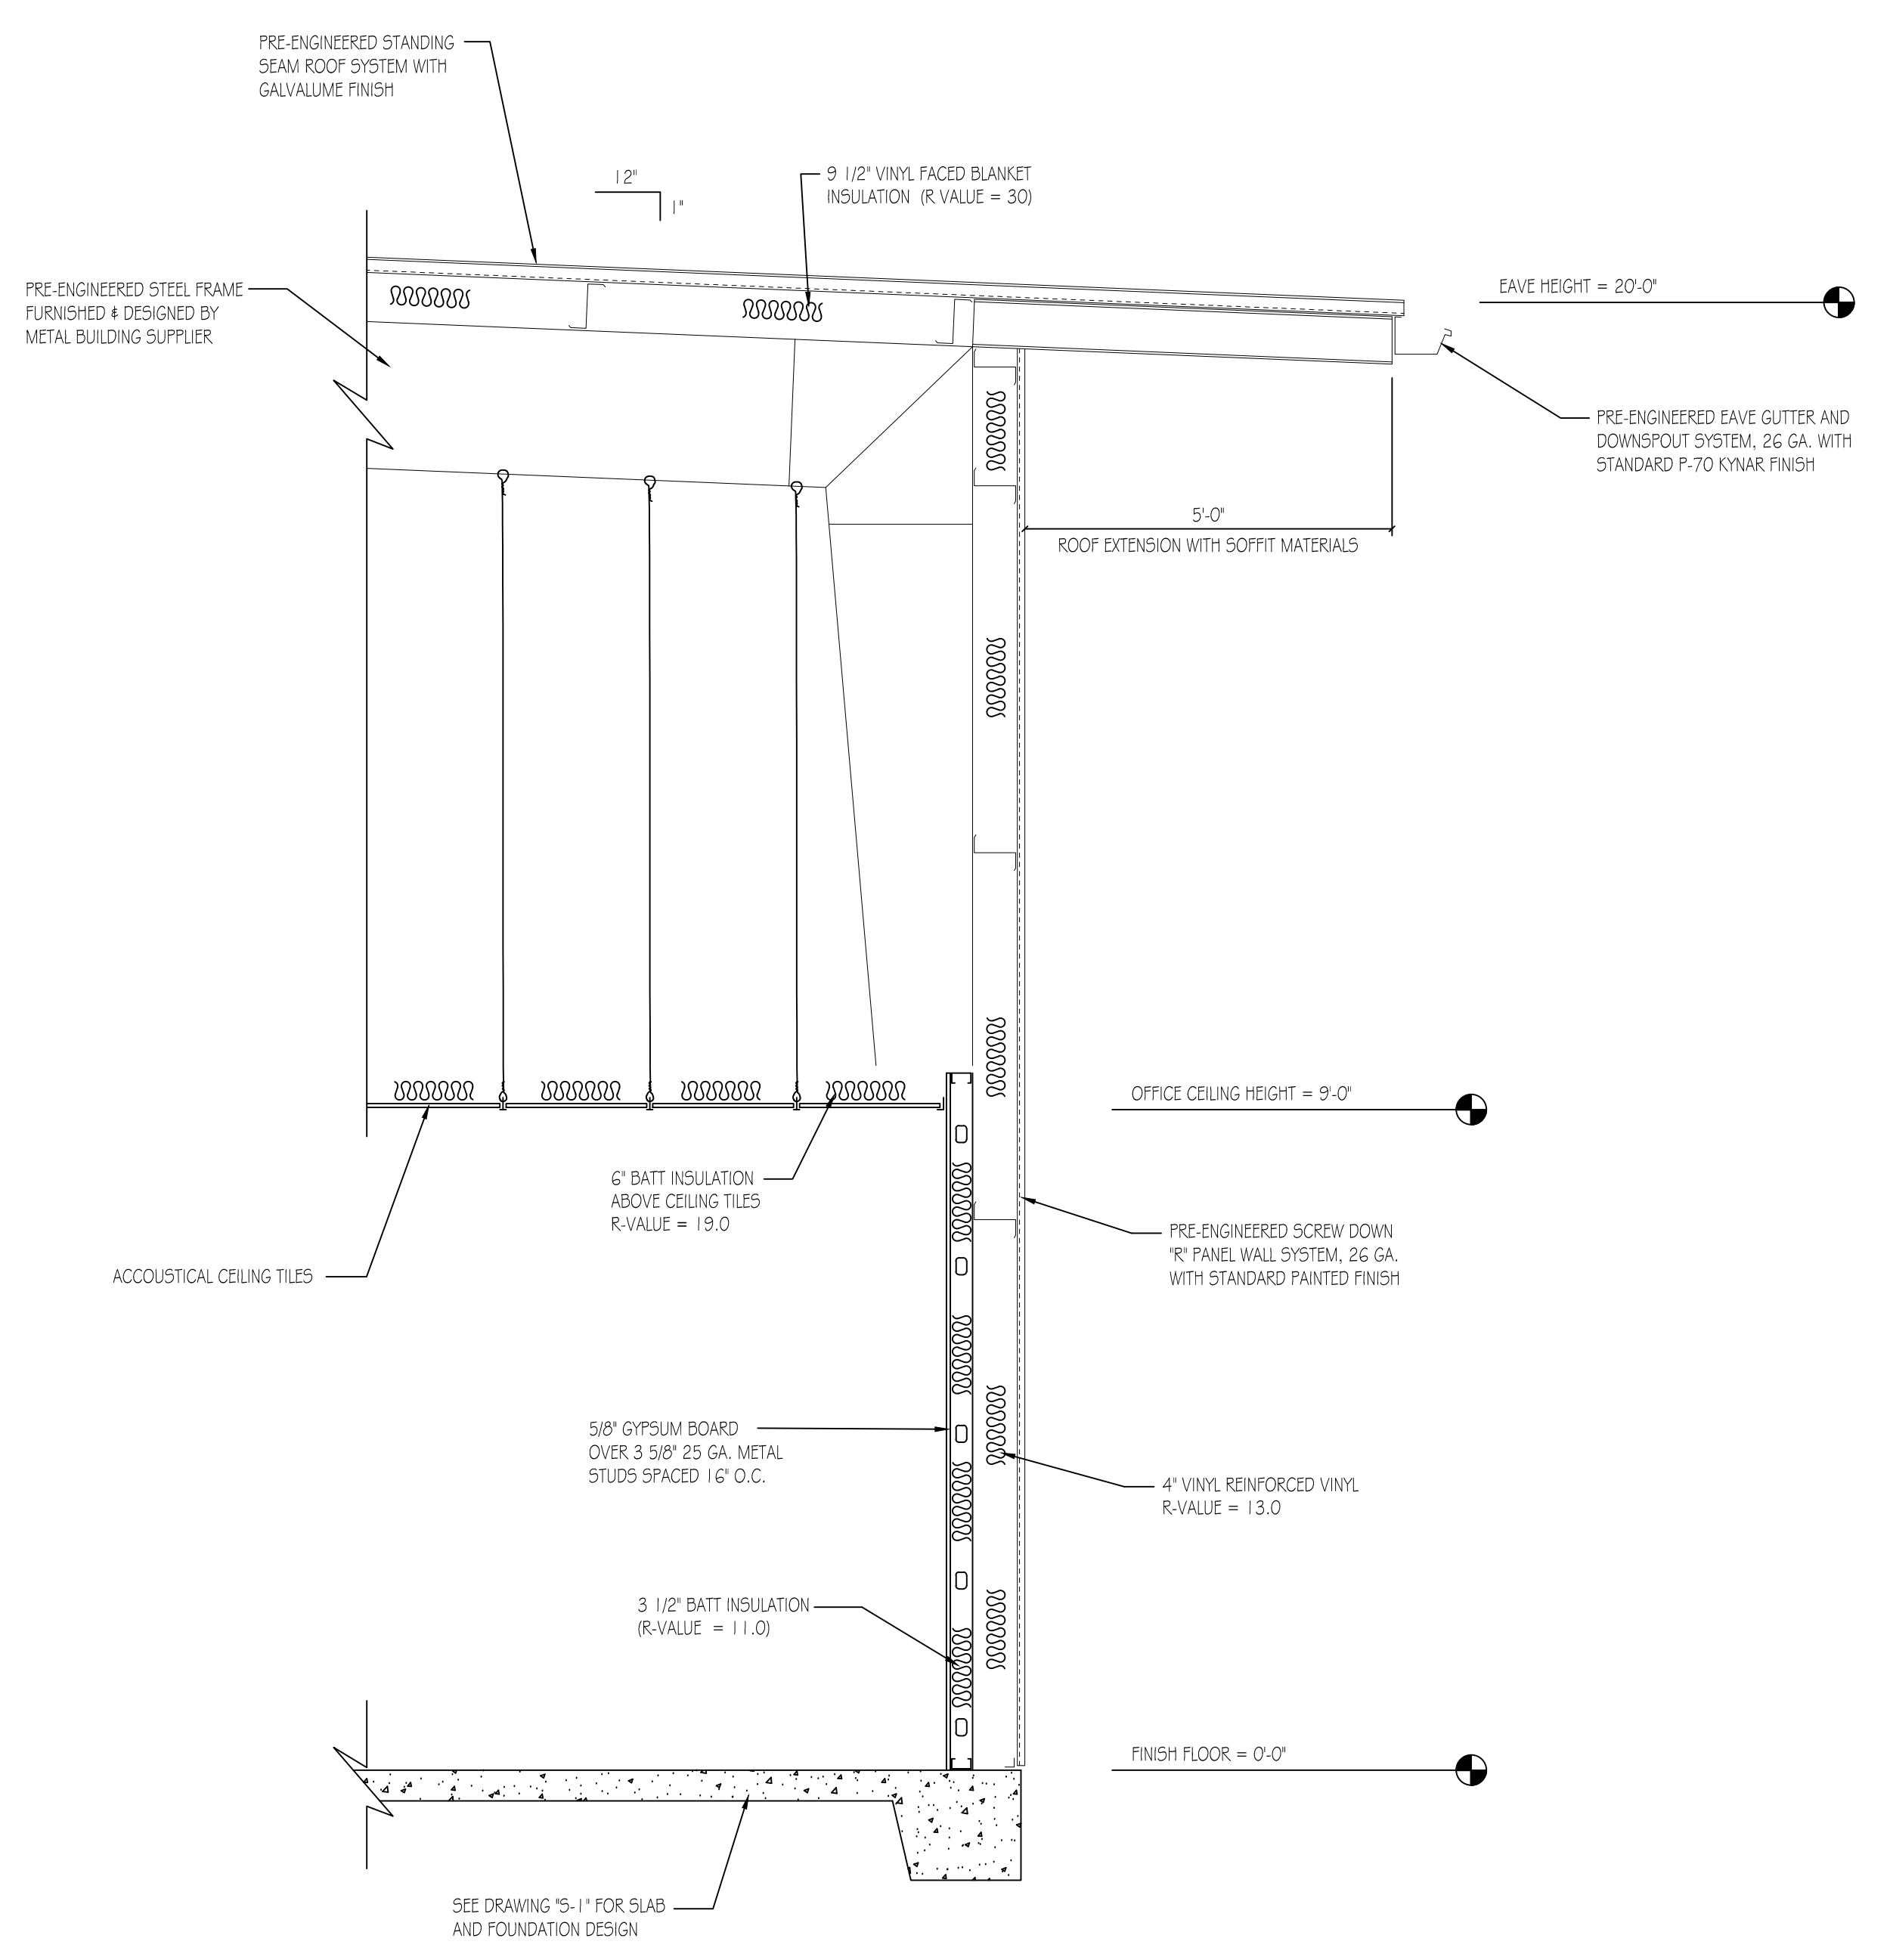


Section
SCALE: 1/2" = 1'-0"

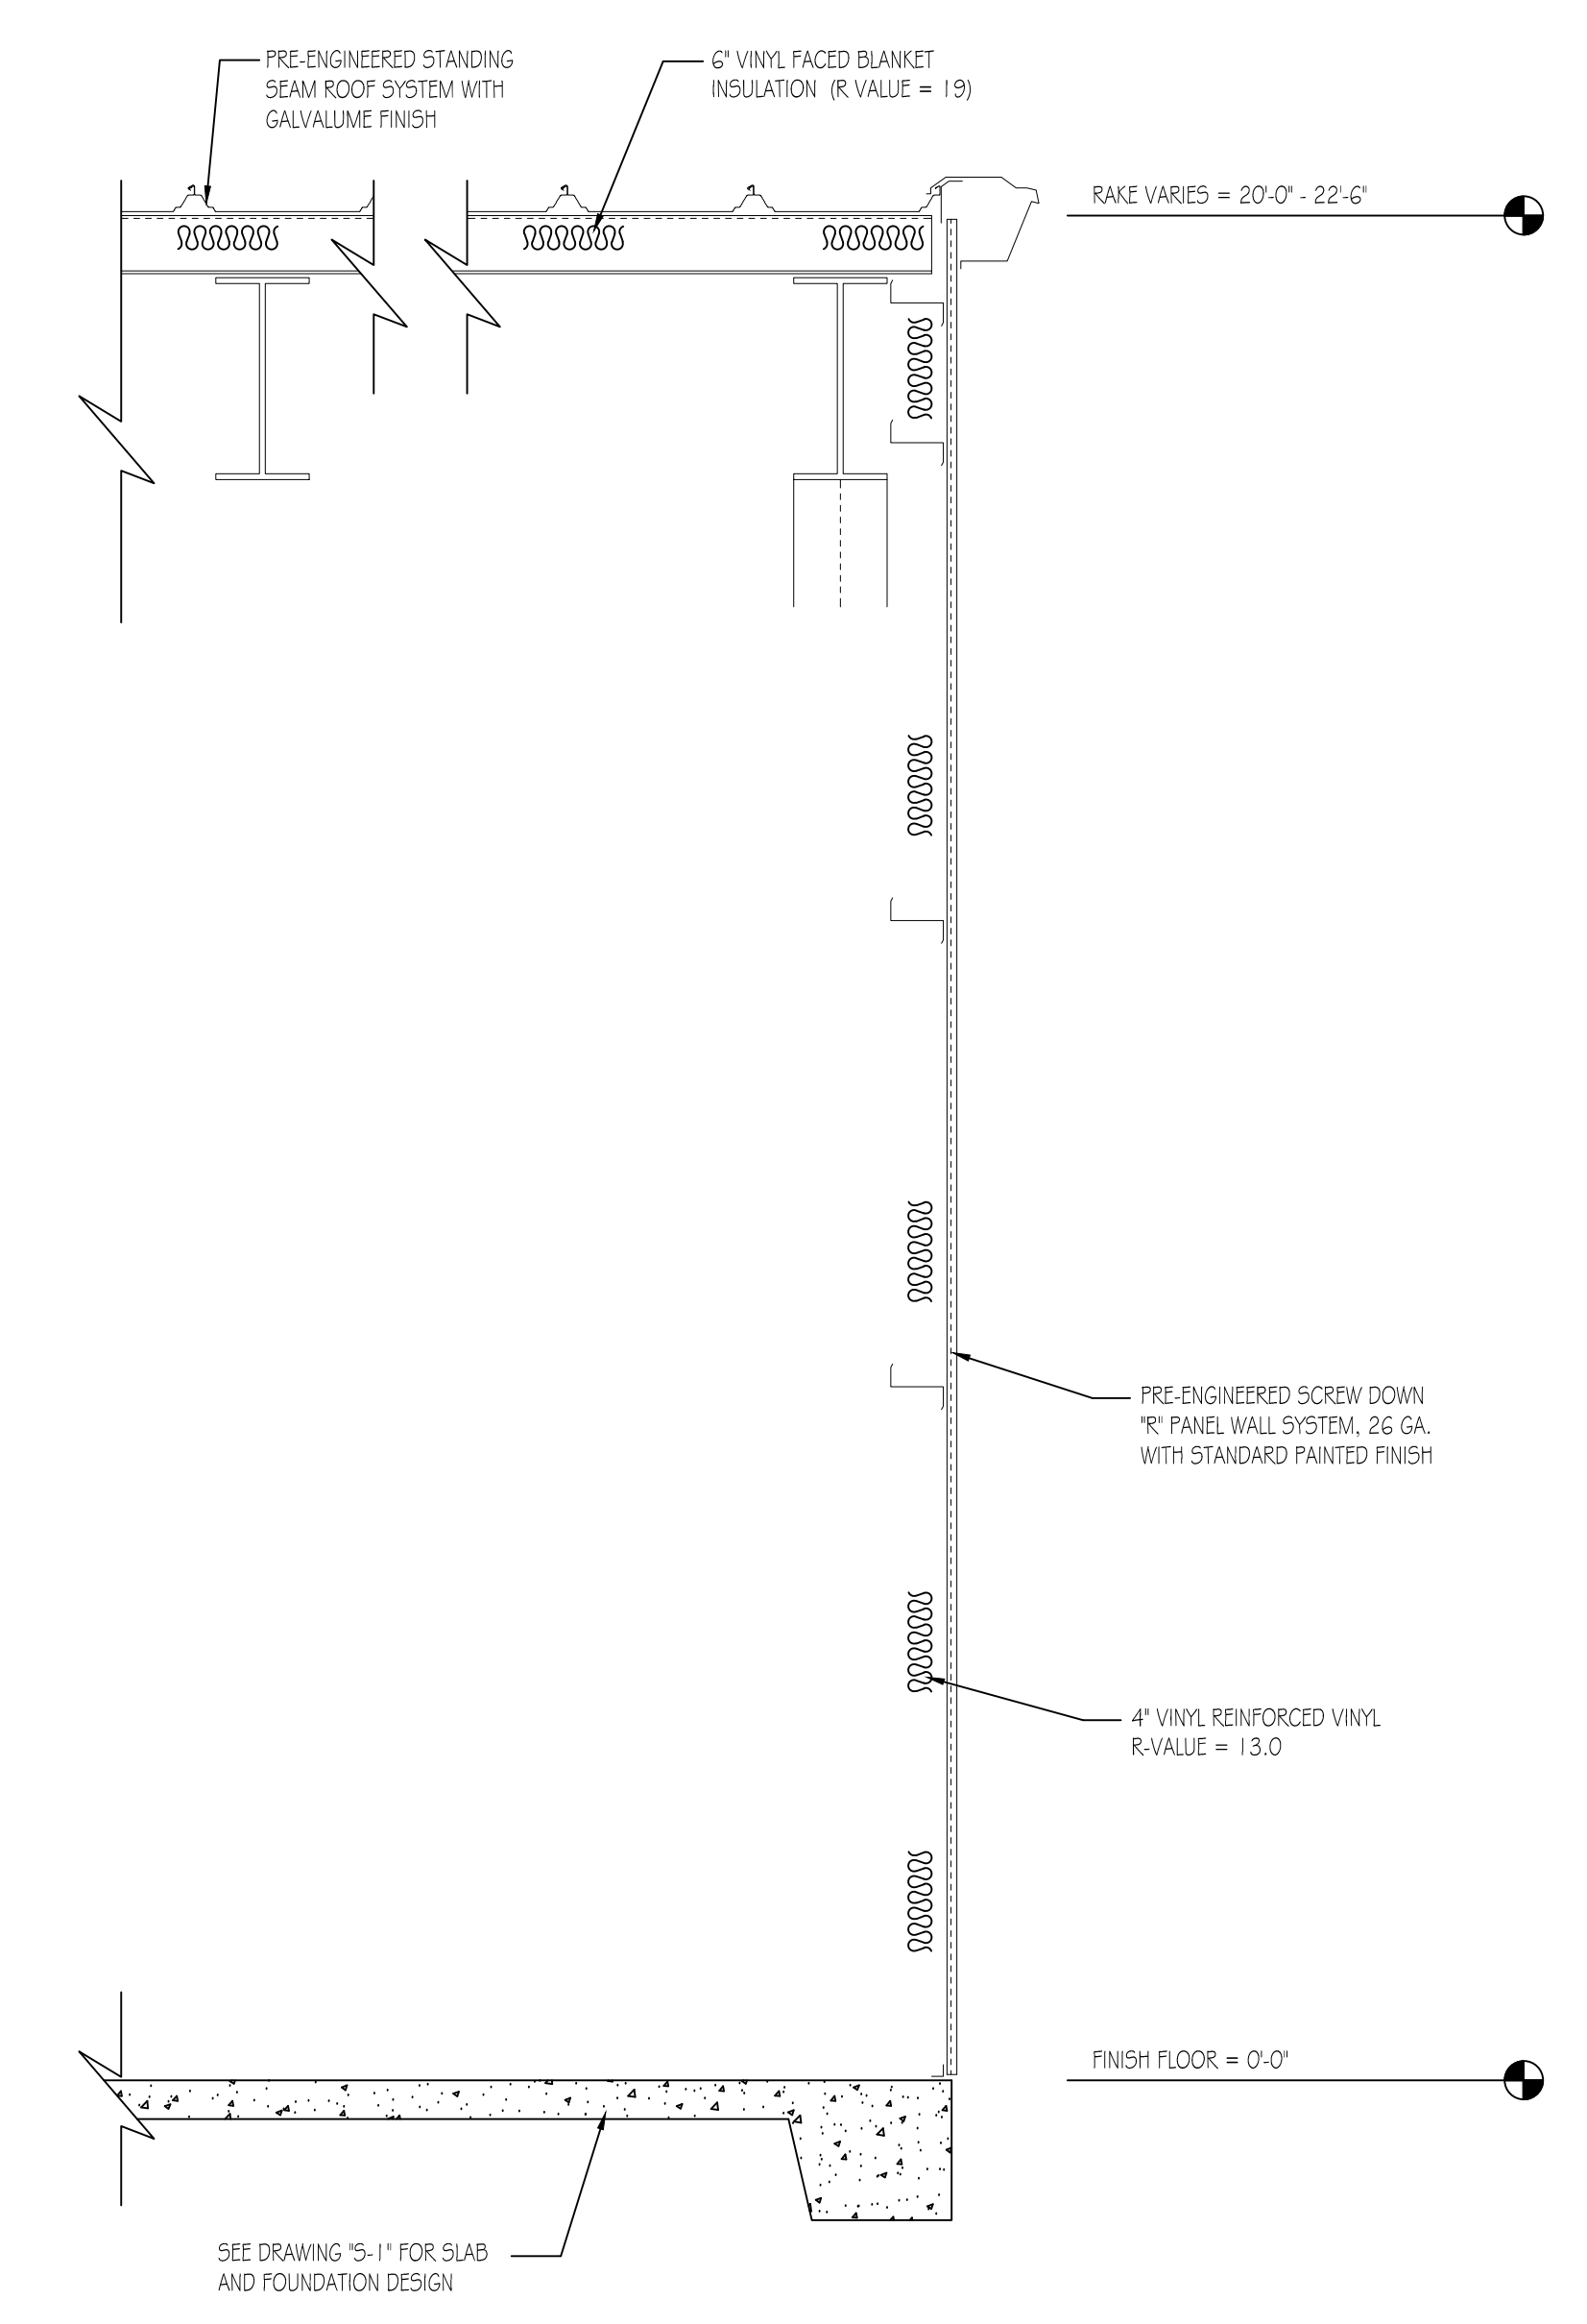

Section
SCALE: 1/2" = 1'-0"

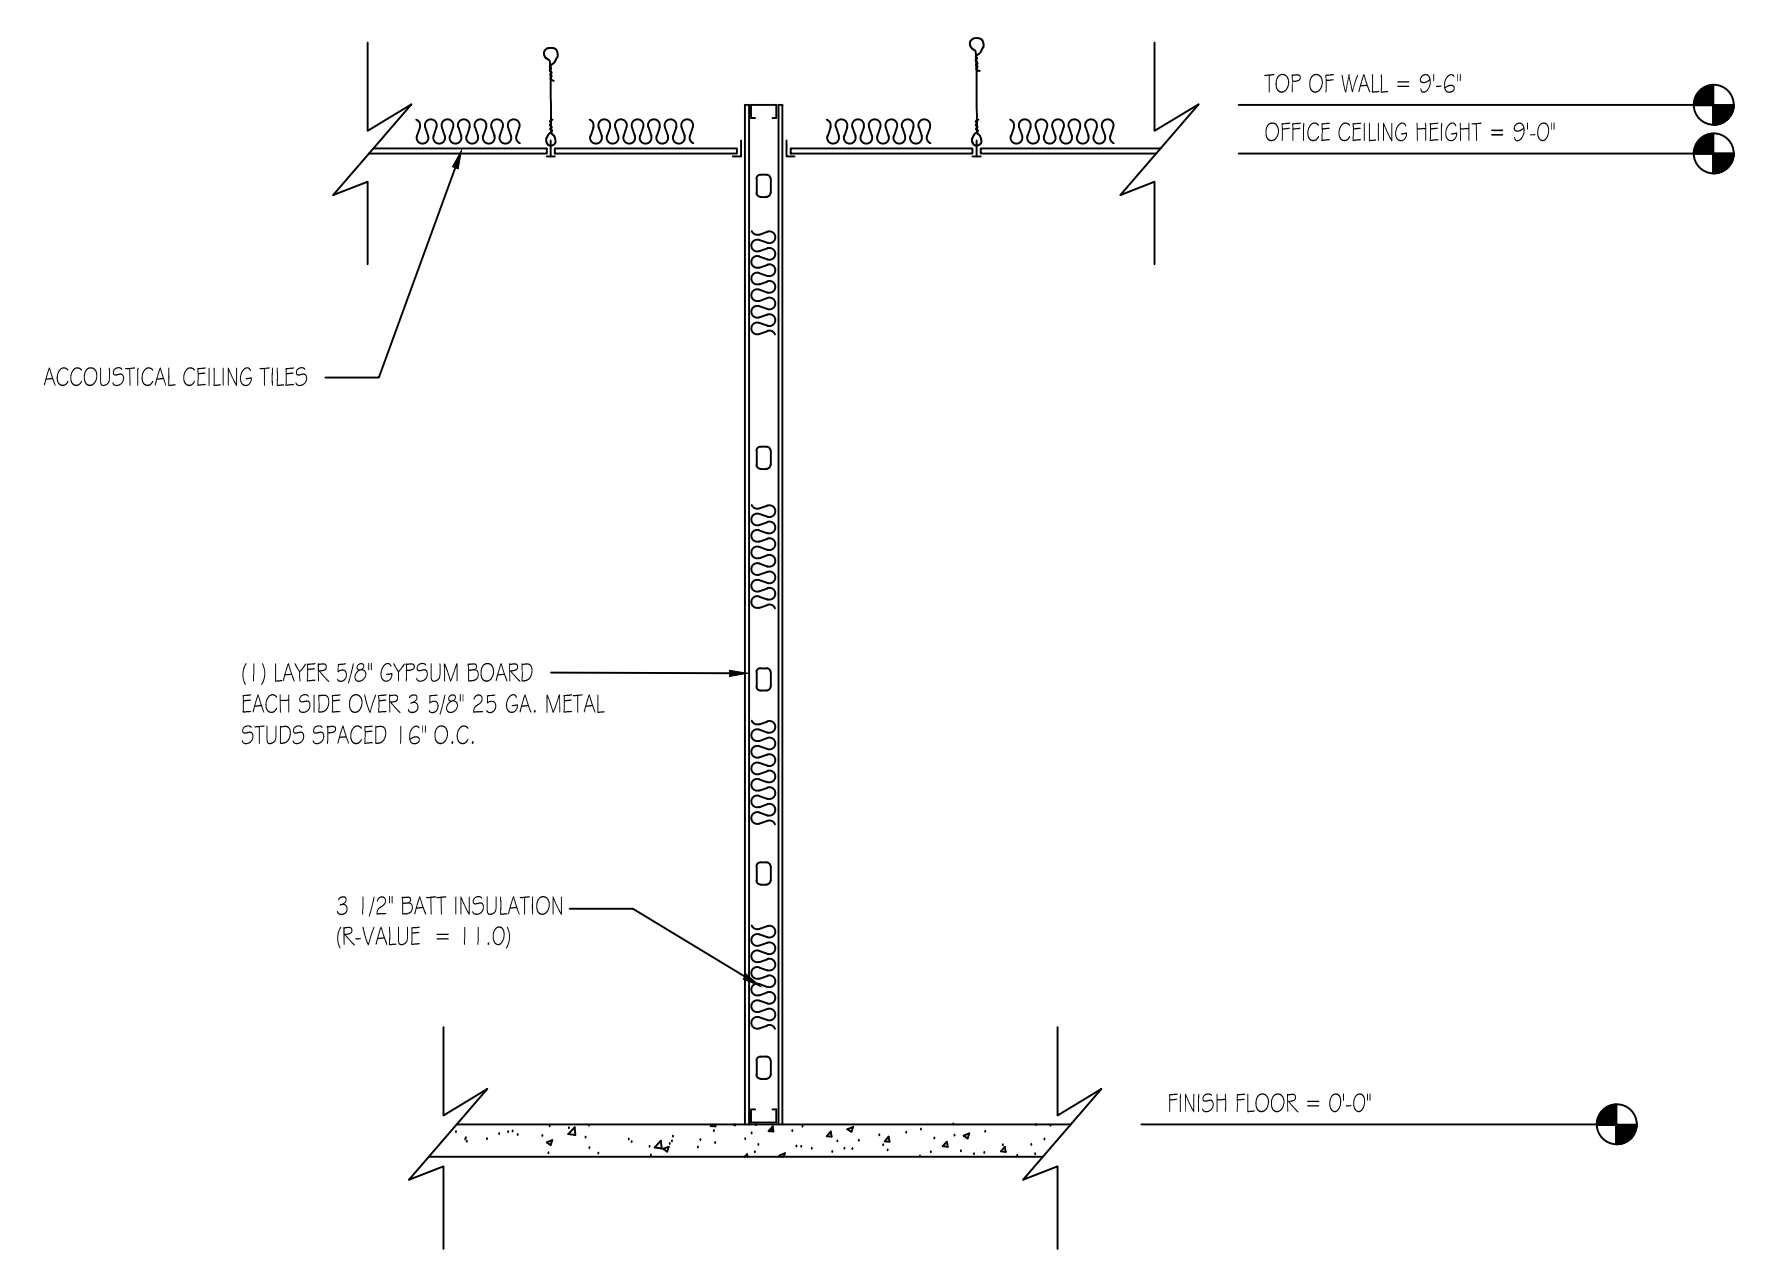

Typical Interior Wall Section
SCALE: 1/2" = 1'-0"

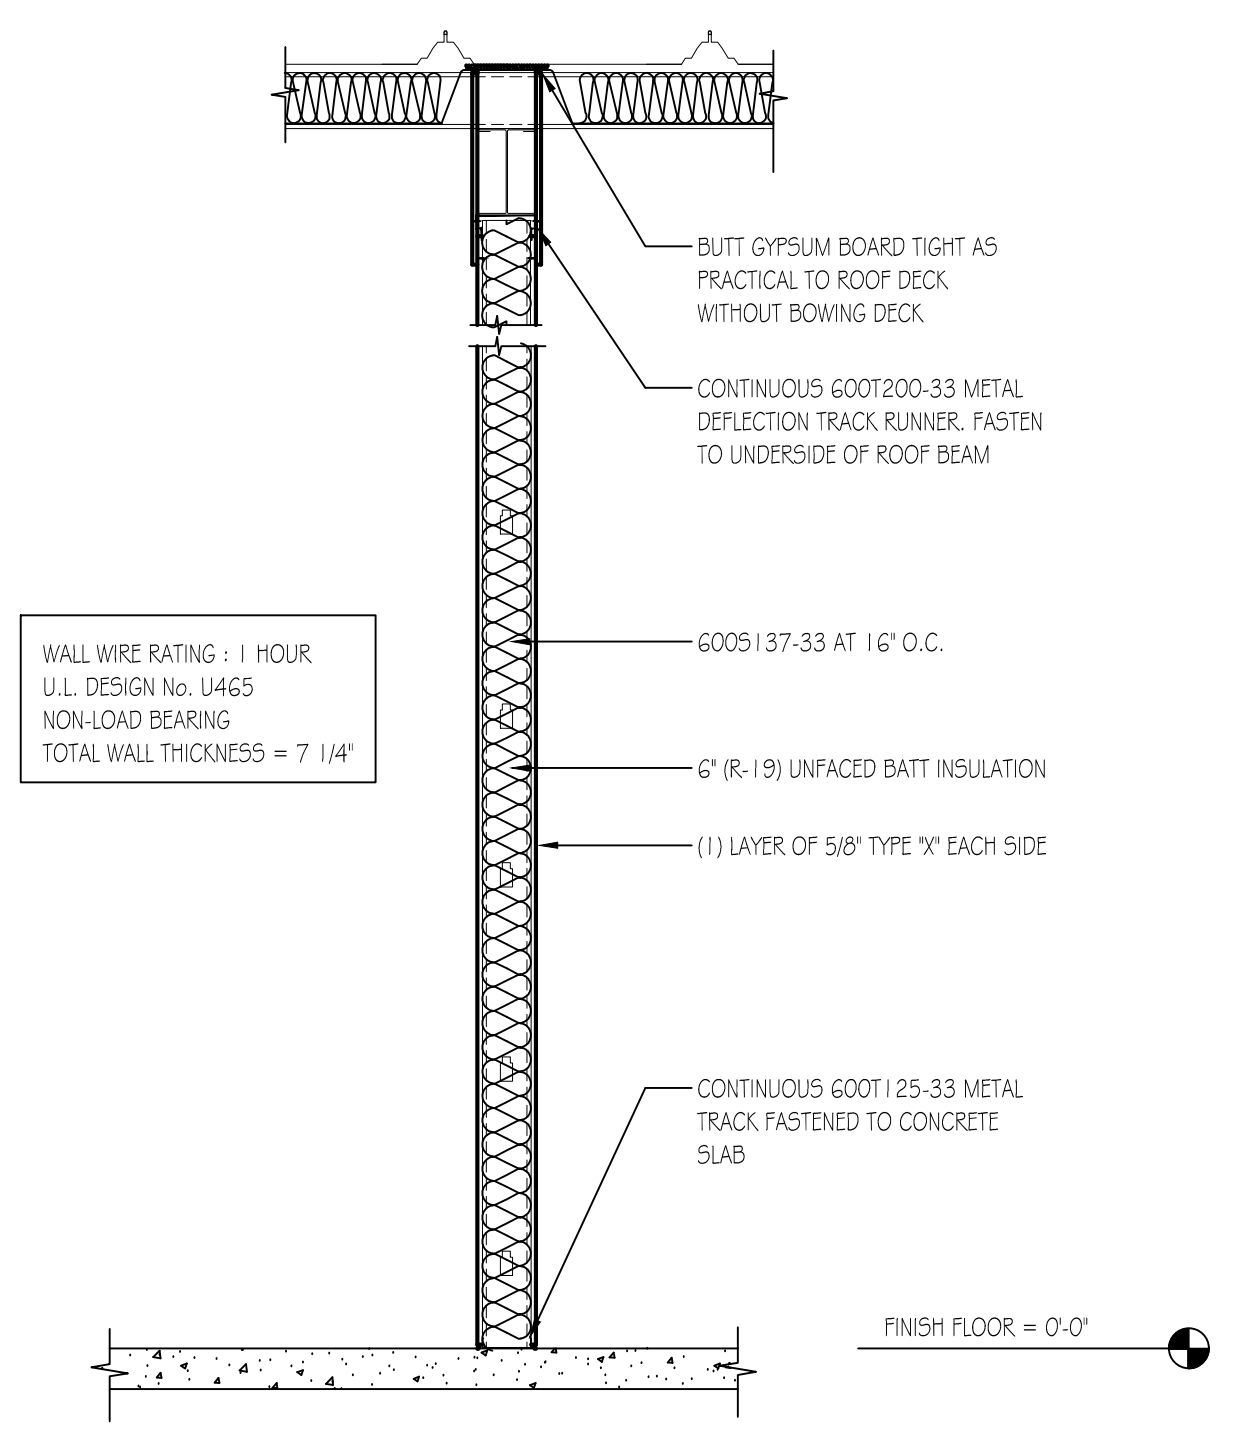

6\"/>

1 HOUR FIRE AND SMOKE BARRIER PROTECT ALL OPENINGS

Fire and Smoke Barrier Sign
SCALE: 1/2" = 1'-0"

1 HOUR FIRE AND SMOKE BARRIER PROTECT ALL OPENINGS