


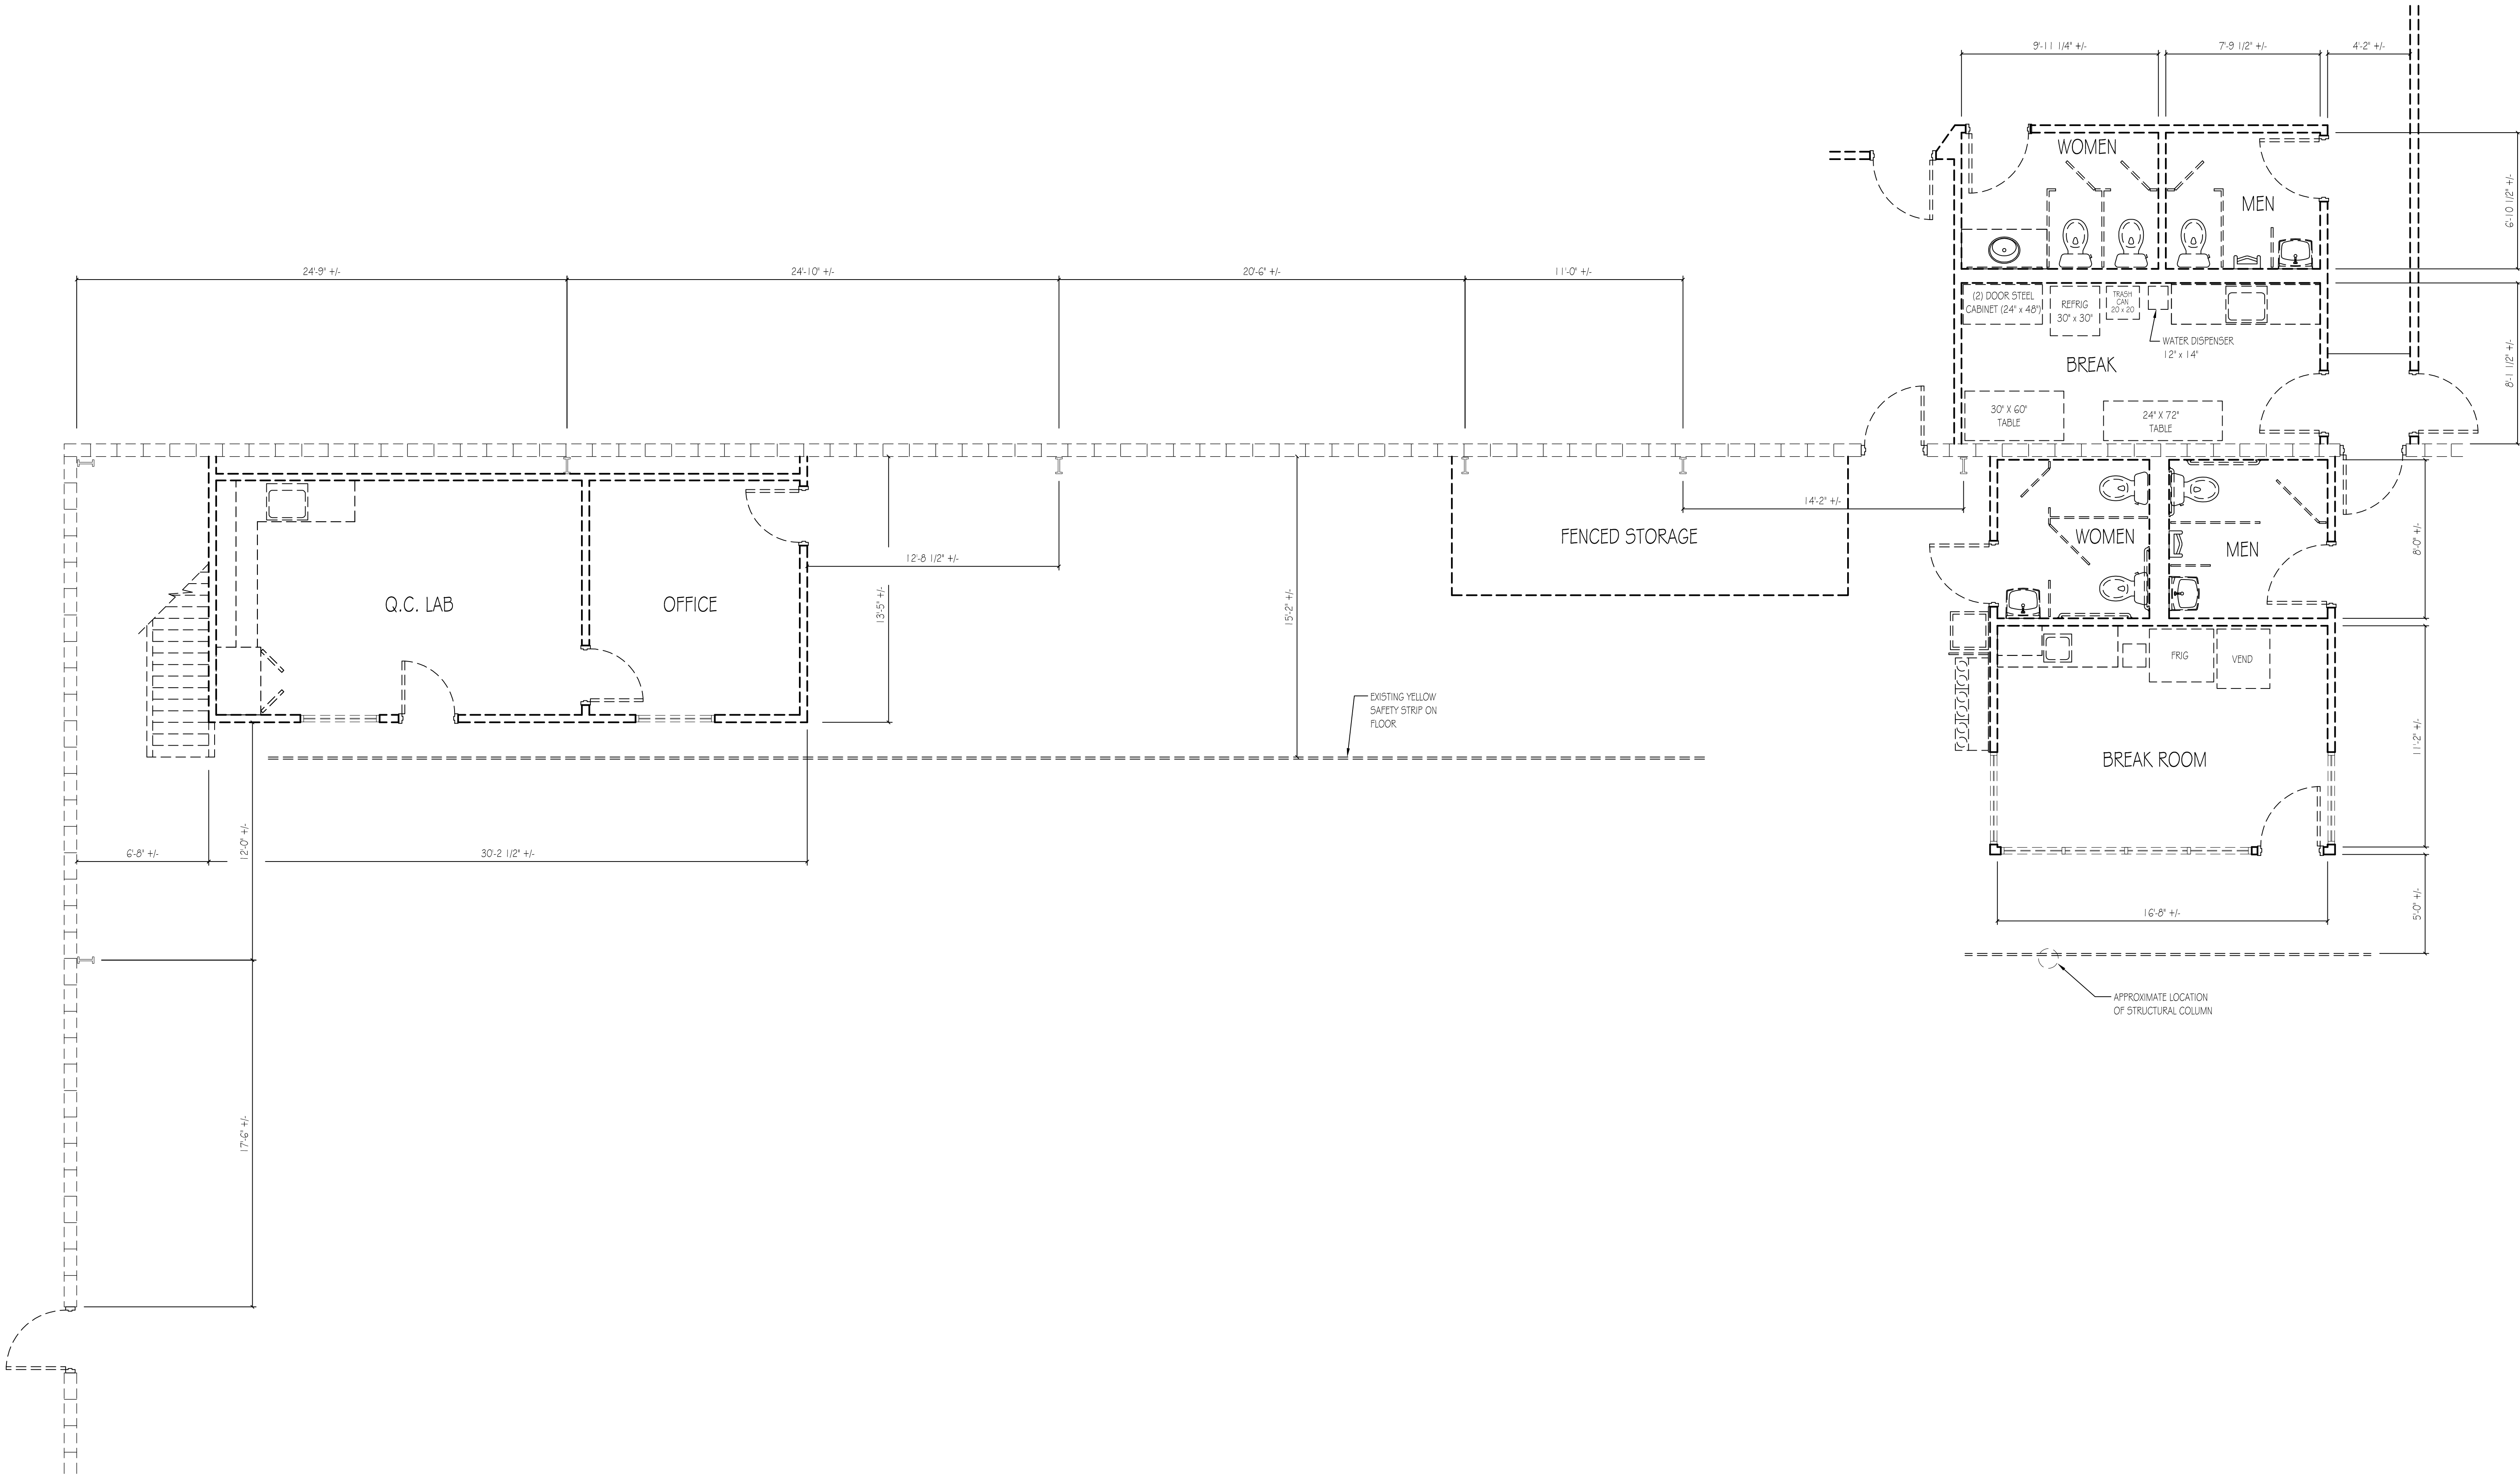

Existing Building Floor Plan
SCALE: 1/4" = 1'-0"

5	06-23-2026 Customer Revisions
6	08-19-2026 Customer Revisions

A New Building Renovation Project For
Precision Concepts

9519 Jackson Trail Rd.
Roselton, Georgia

Architect or Engineer Seal

1	11-03-2023 Customer Review
2	11-10-2023 Customer Revisions
3	12-15-2023 Customer Revisions
4	07-25-2024 Customer Revisions

Project No.
• 00-00
Cad File Name
• 00-00_PC_02_A10
Drawing Scale
• 1/4" = 1'-0"
Sheet Title
• Existing Building Layout Plan
Drawn
• dcm
Checked
• mbm

Sunbelt Builders, Inc. ©
DRAWINGS AND SPECIFICATIONS ARE INSTRUMENTS OF SERVICE AND SHALL REMAIN THE PROPERTY OF THIS CORPORATION WHETHER THE PROJECT FOR WHICH THEY ARE MADE IS EXECUTED OR NOT. THEY ARE NOT TO BE USED ON OTHER PROJECTS OR EXTENSIONS TO THIS PROJECT EXCEPT BY AGREEMENT IN WRITING AND APPROPRIATE COMPENSATION TO THIS CORPORATION.