


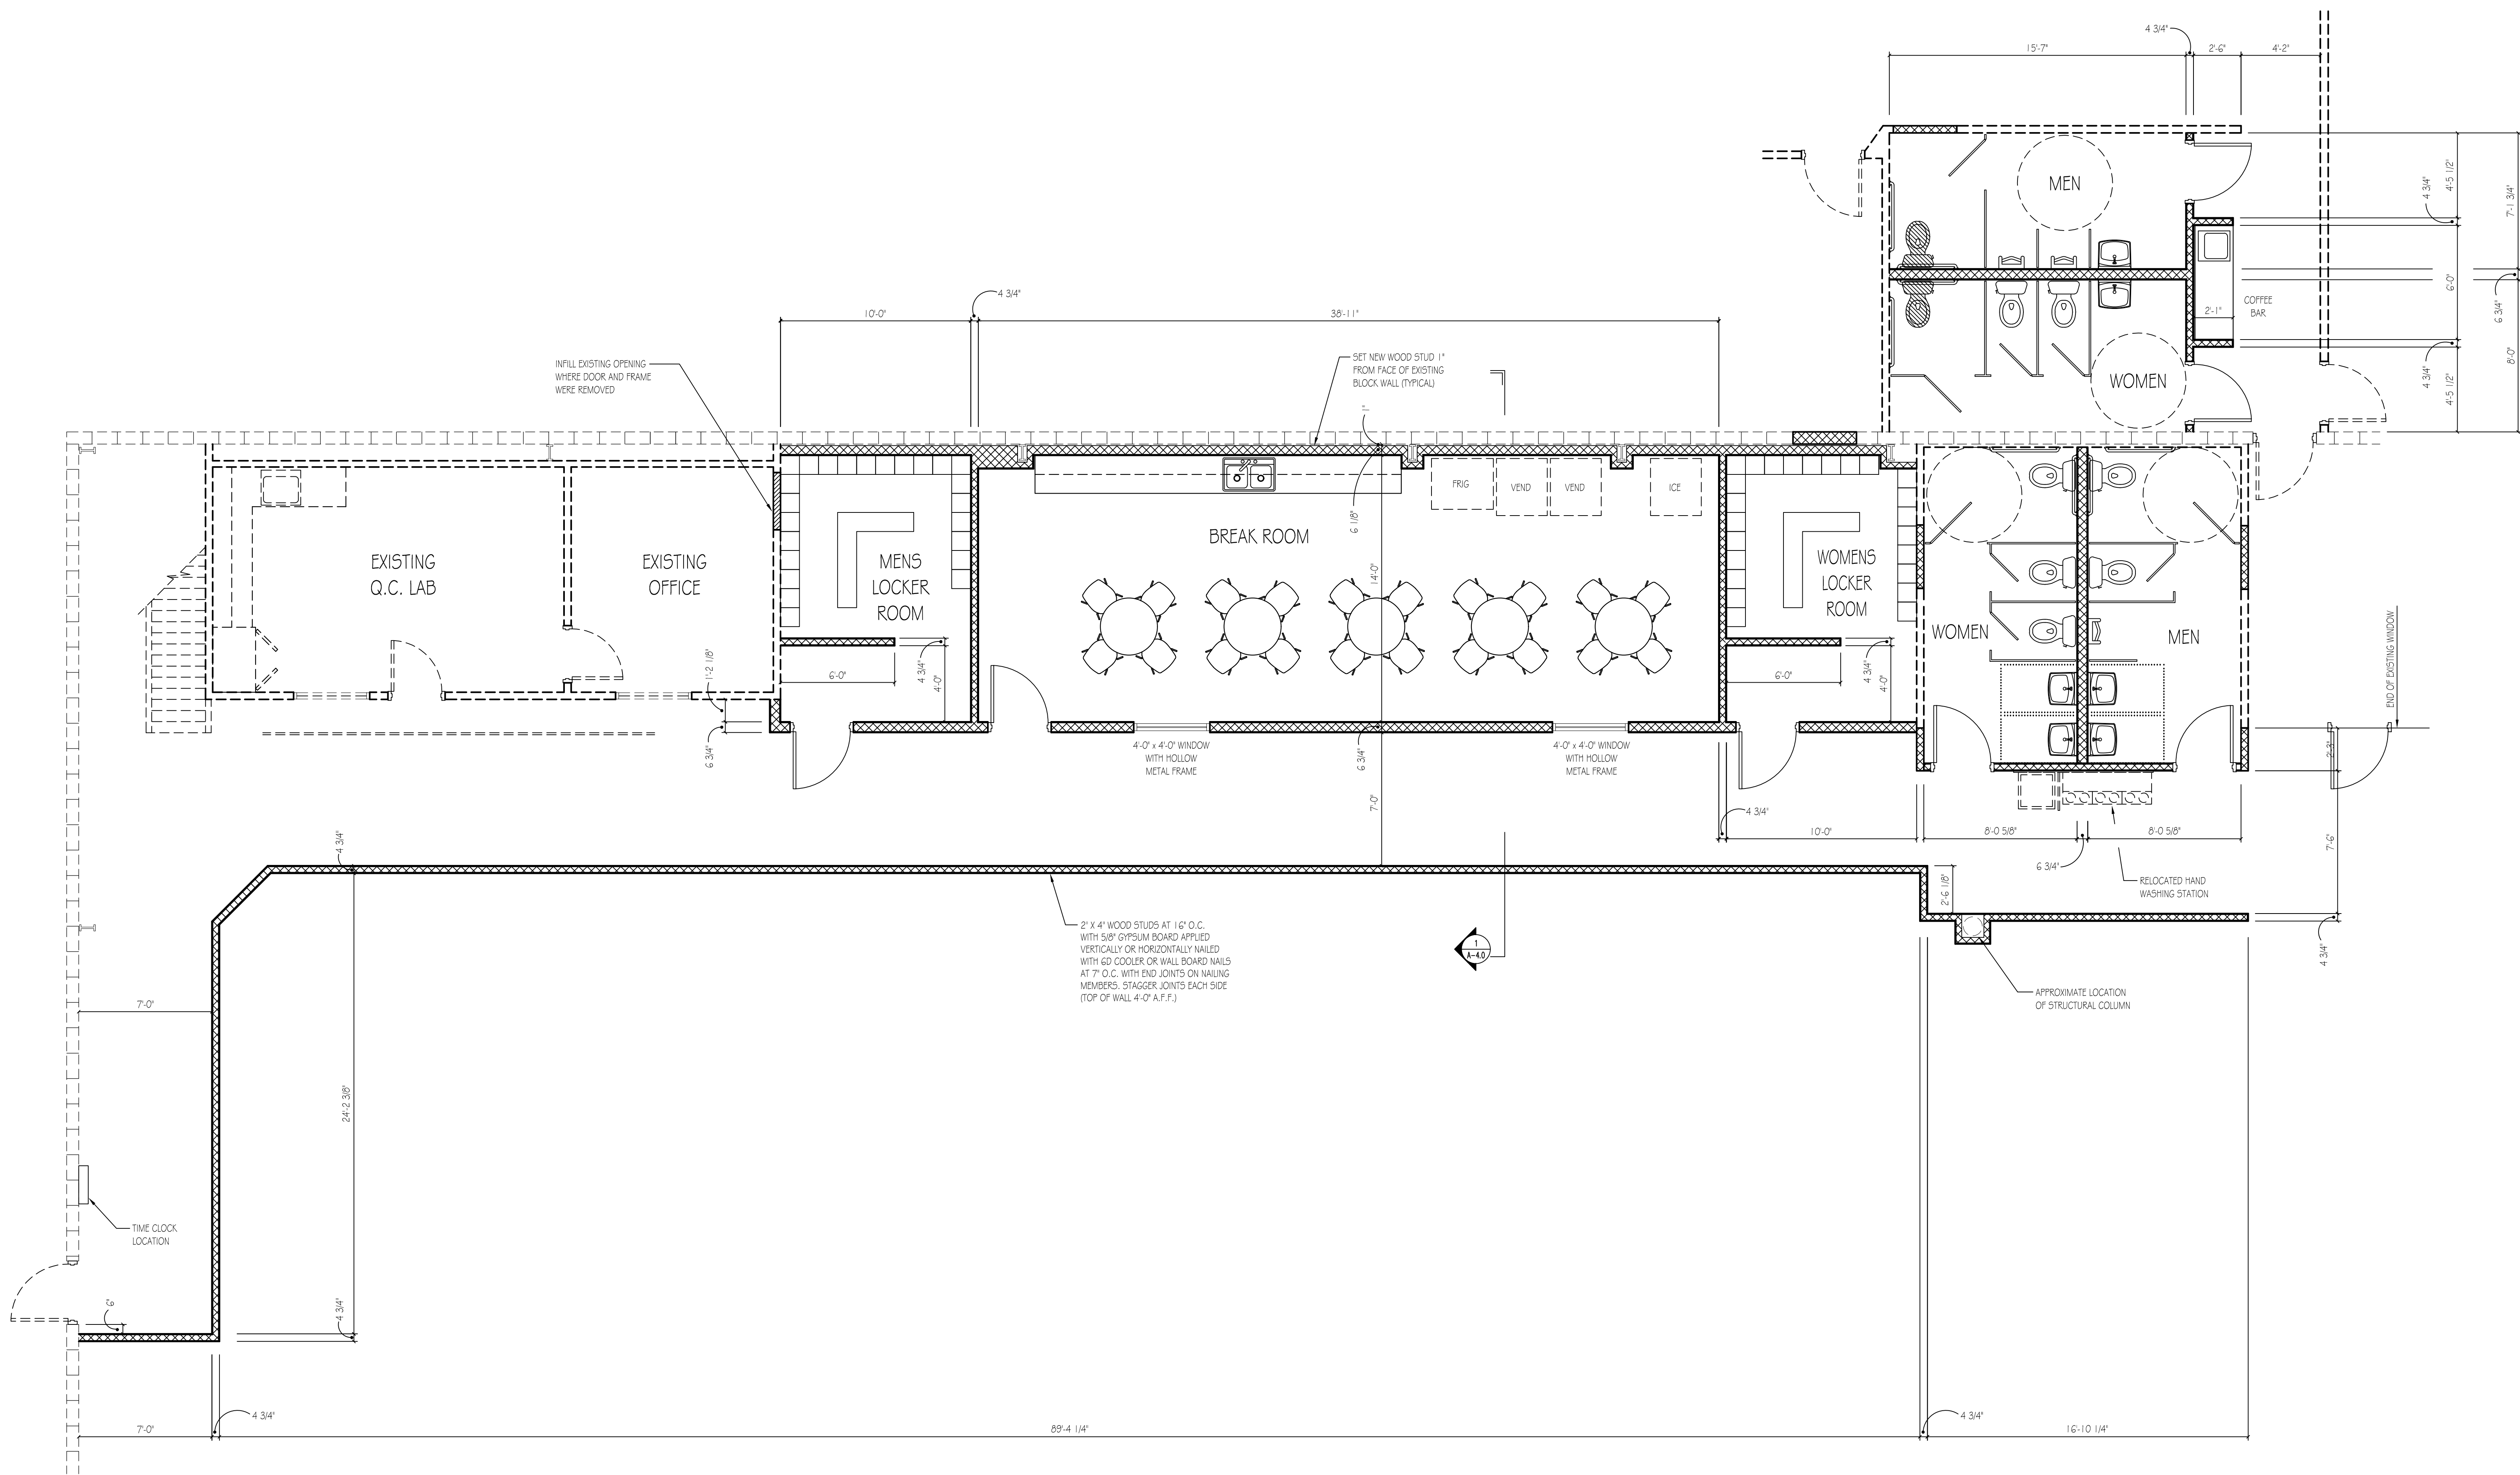

Modified Building Floor Plan (Level 1)
SCALE: 1/4" = 1'-0"

5	06-23-2025	Customer Revisions
6	08-19-2025	Customer Revisions

A New Building Renovation Project For
Precision Concepts

9619 Jackson Trail Rd.
Roselton, Georgia

Architect or Engineer Seal

SUNBELT
BUILDERS™

10841 HWY 95, CONNINGTON, GA 30014 • 770.786.0051 • 770.786.5049

1	11-03-2023	Customer Review
2	11-10-2023	Customer Revisions
3	12-15-2023	Customer Revisions
4	07-25-2024	Customer Revisions

Project No.
• 00-00
Cad File Name
• 00-00_PC_04_A30
Drawing Scale
• 1/4" = 1'-0"
Sheet Title
• Modified Building Floor Plan

Drawn
• dcm
Checked
• mbm

DRAWINGS AND SPECIFICATIONS ARE INSTRUMENTS OF SERVICE AND SHALL REMAIN THE PROPERTY OF THIS CORPORATION WHETHER THE PROJECT FOR WHICH THEY ARE MADE IS EXECUTED OR NOT. THEY ARE NOT TO BE USED ON OTHER PROJECTS OR EXTENSIONS TO THIS PROJECT EXCEPT BY AGREEMENT IN WRITING AND APPROPRIATE COMPENSATION TO THIS CORPORATION.

DRAWING NUMBER
A-3.0
3 of *