



Existing Floor Plan
SCALE: 1/2" = 1'-0"

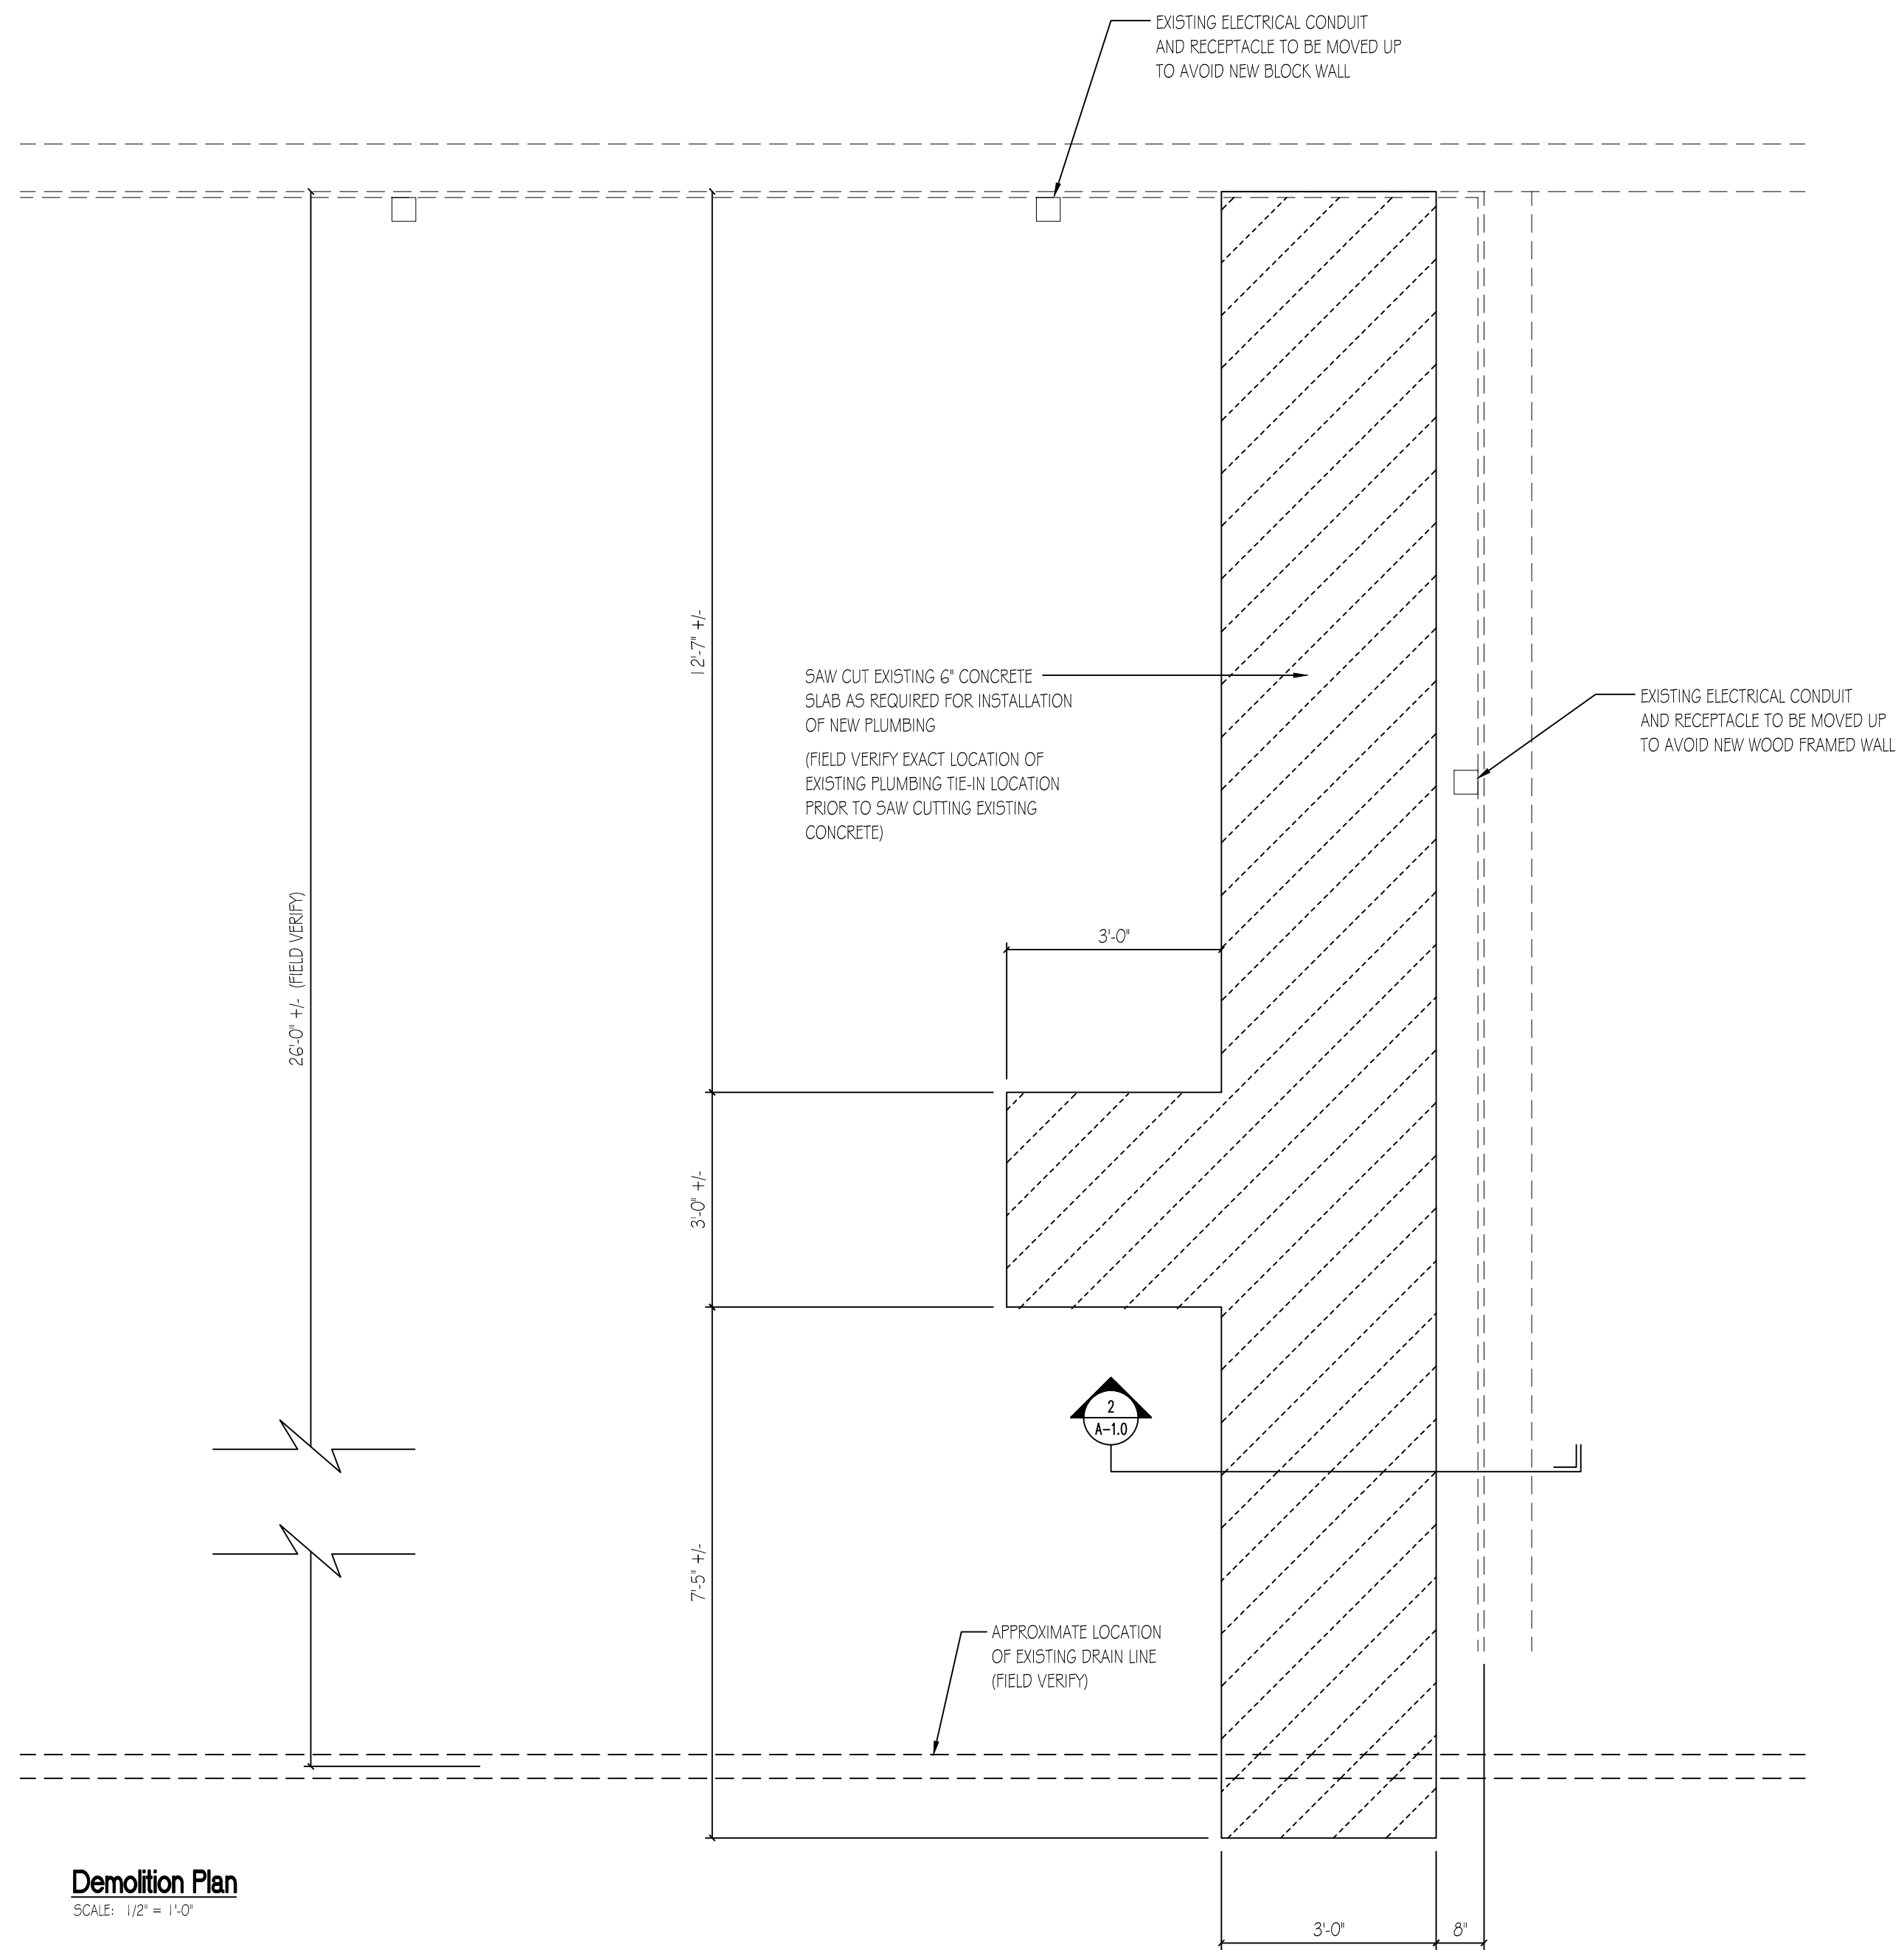


Demolition Plan
SCALE: 1/2" = 1'-0"

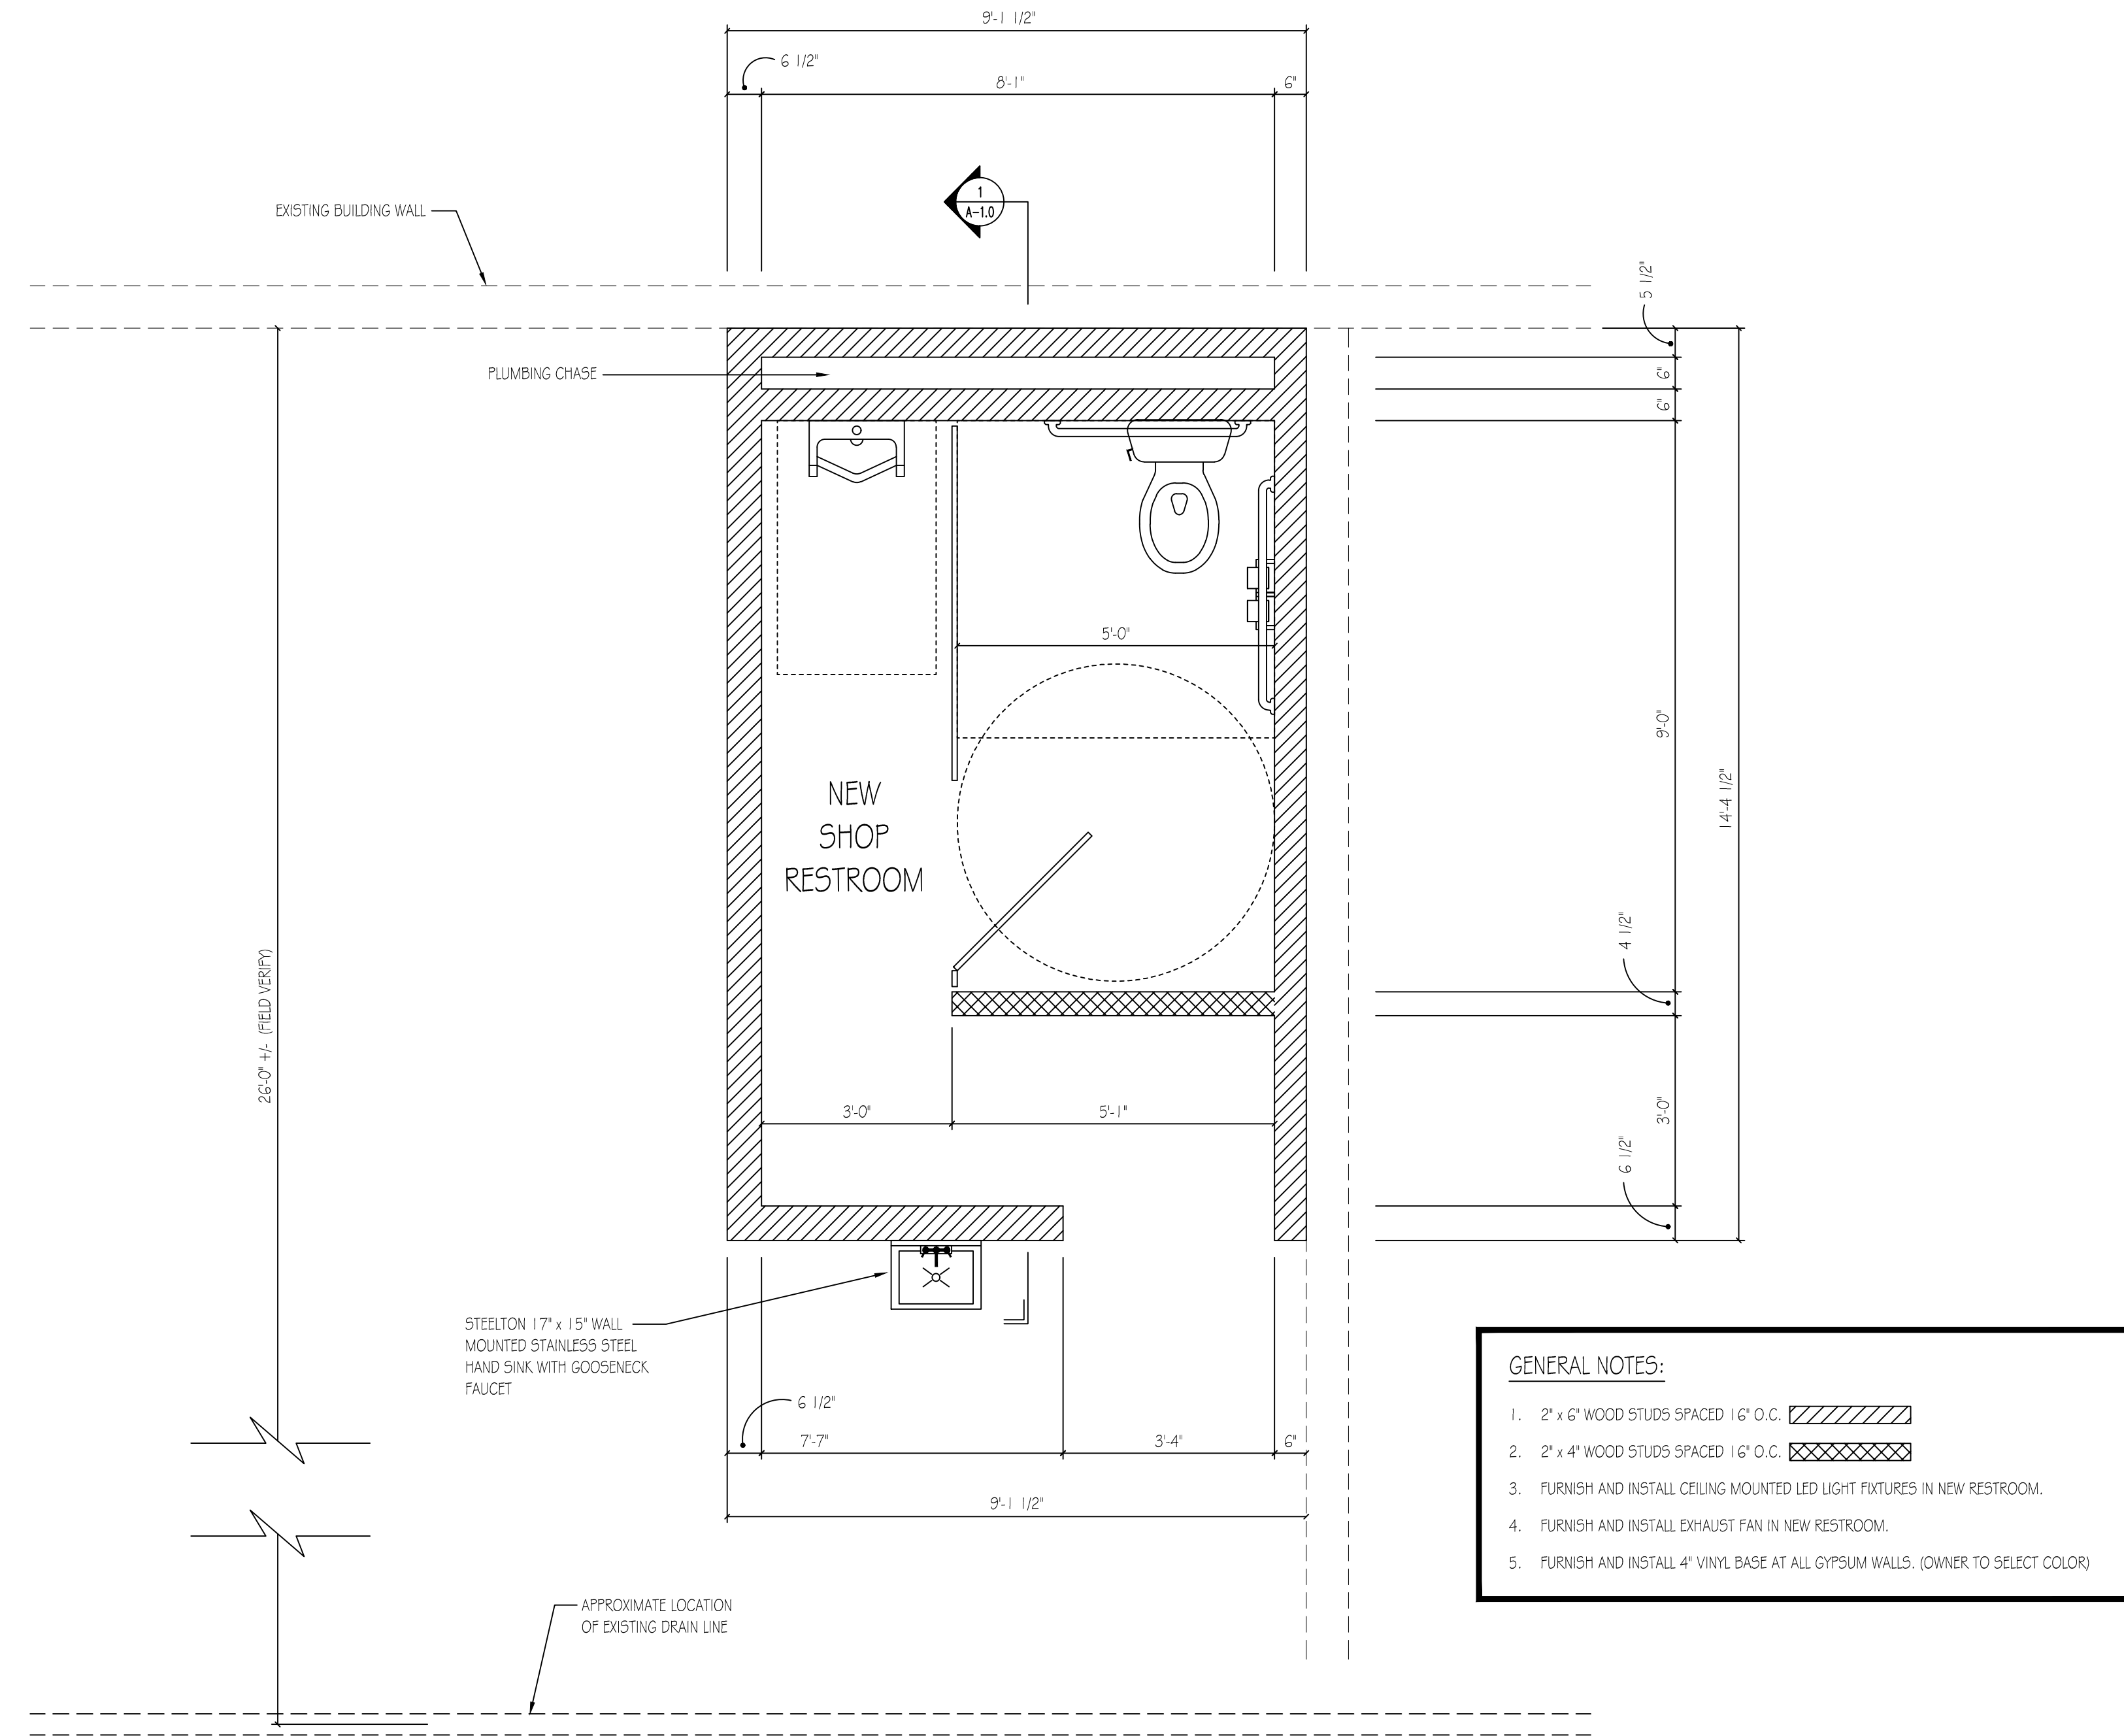


Restroom Floor Plan
SCALE: 1/2" = 1'-0"

- GENERAL NOTES:**
- 2" x 6" WOOD STUDS SPACED 16" O.C.
 - 2" x 4" WOOD STUDS SPACED 16" O.C.
 - FURNISH AND INSTALL CEILING MOUNTED LED LIGHT FIXTURES IN NEW RESTROOM.
 - FURNISH AND INSTALL EXHAUST FAN IN NEW RESTROOM.
 - FURNISH AND INSTALL 4" VINYL BASE AT ALL GYPSUM WALLS. (OWNER TO SELECT COLOR)

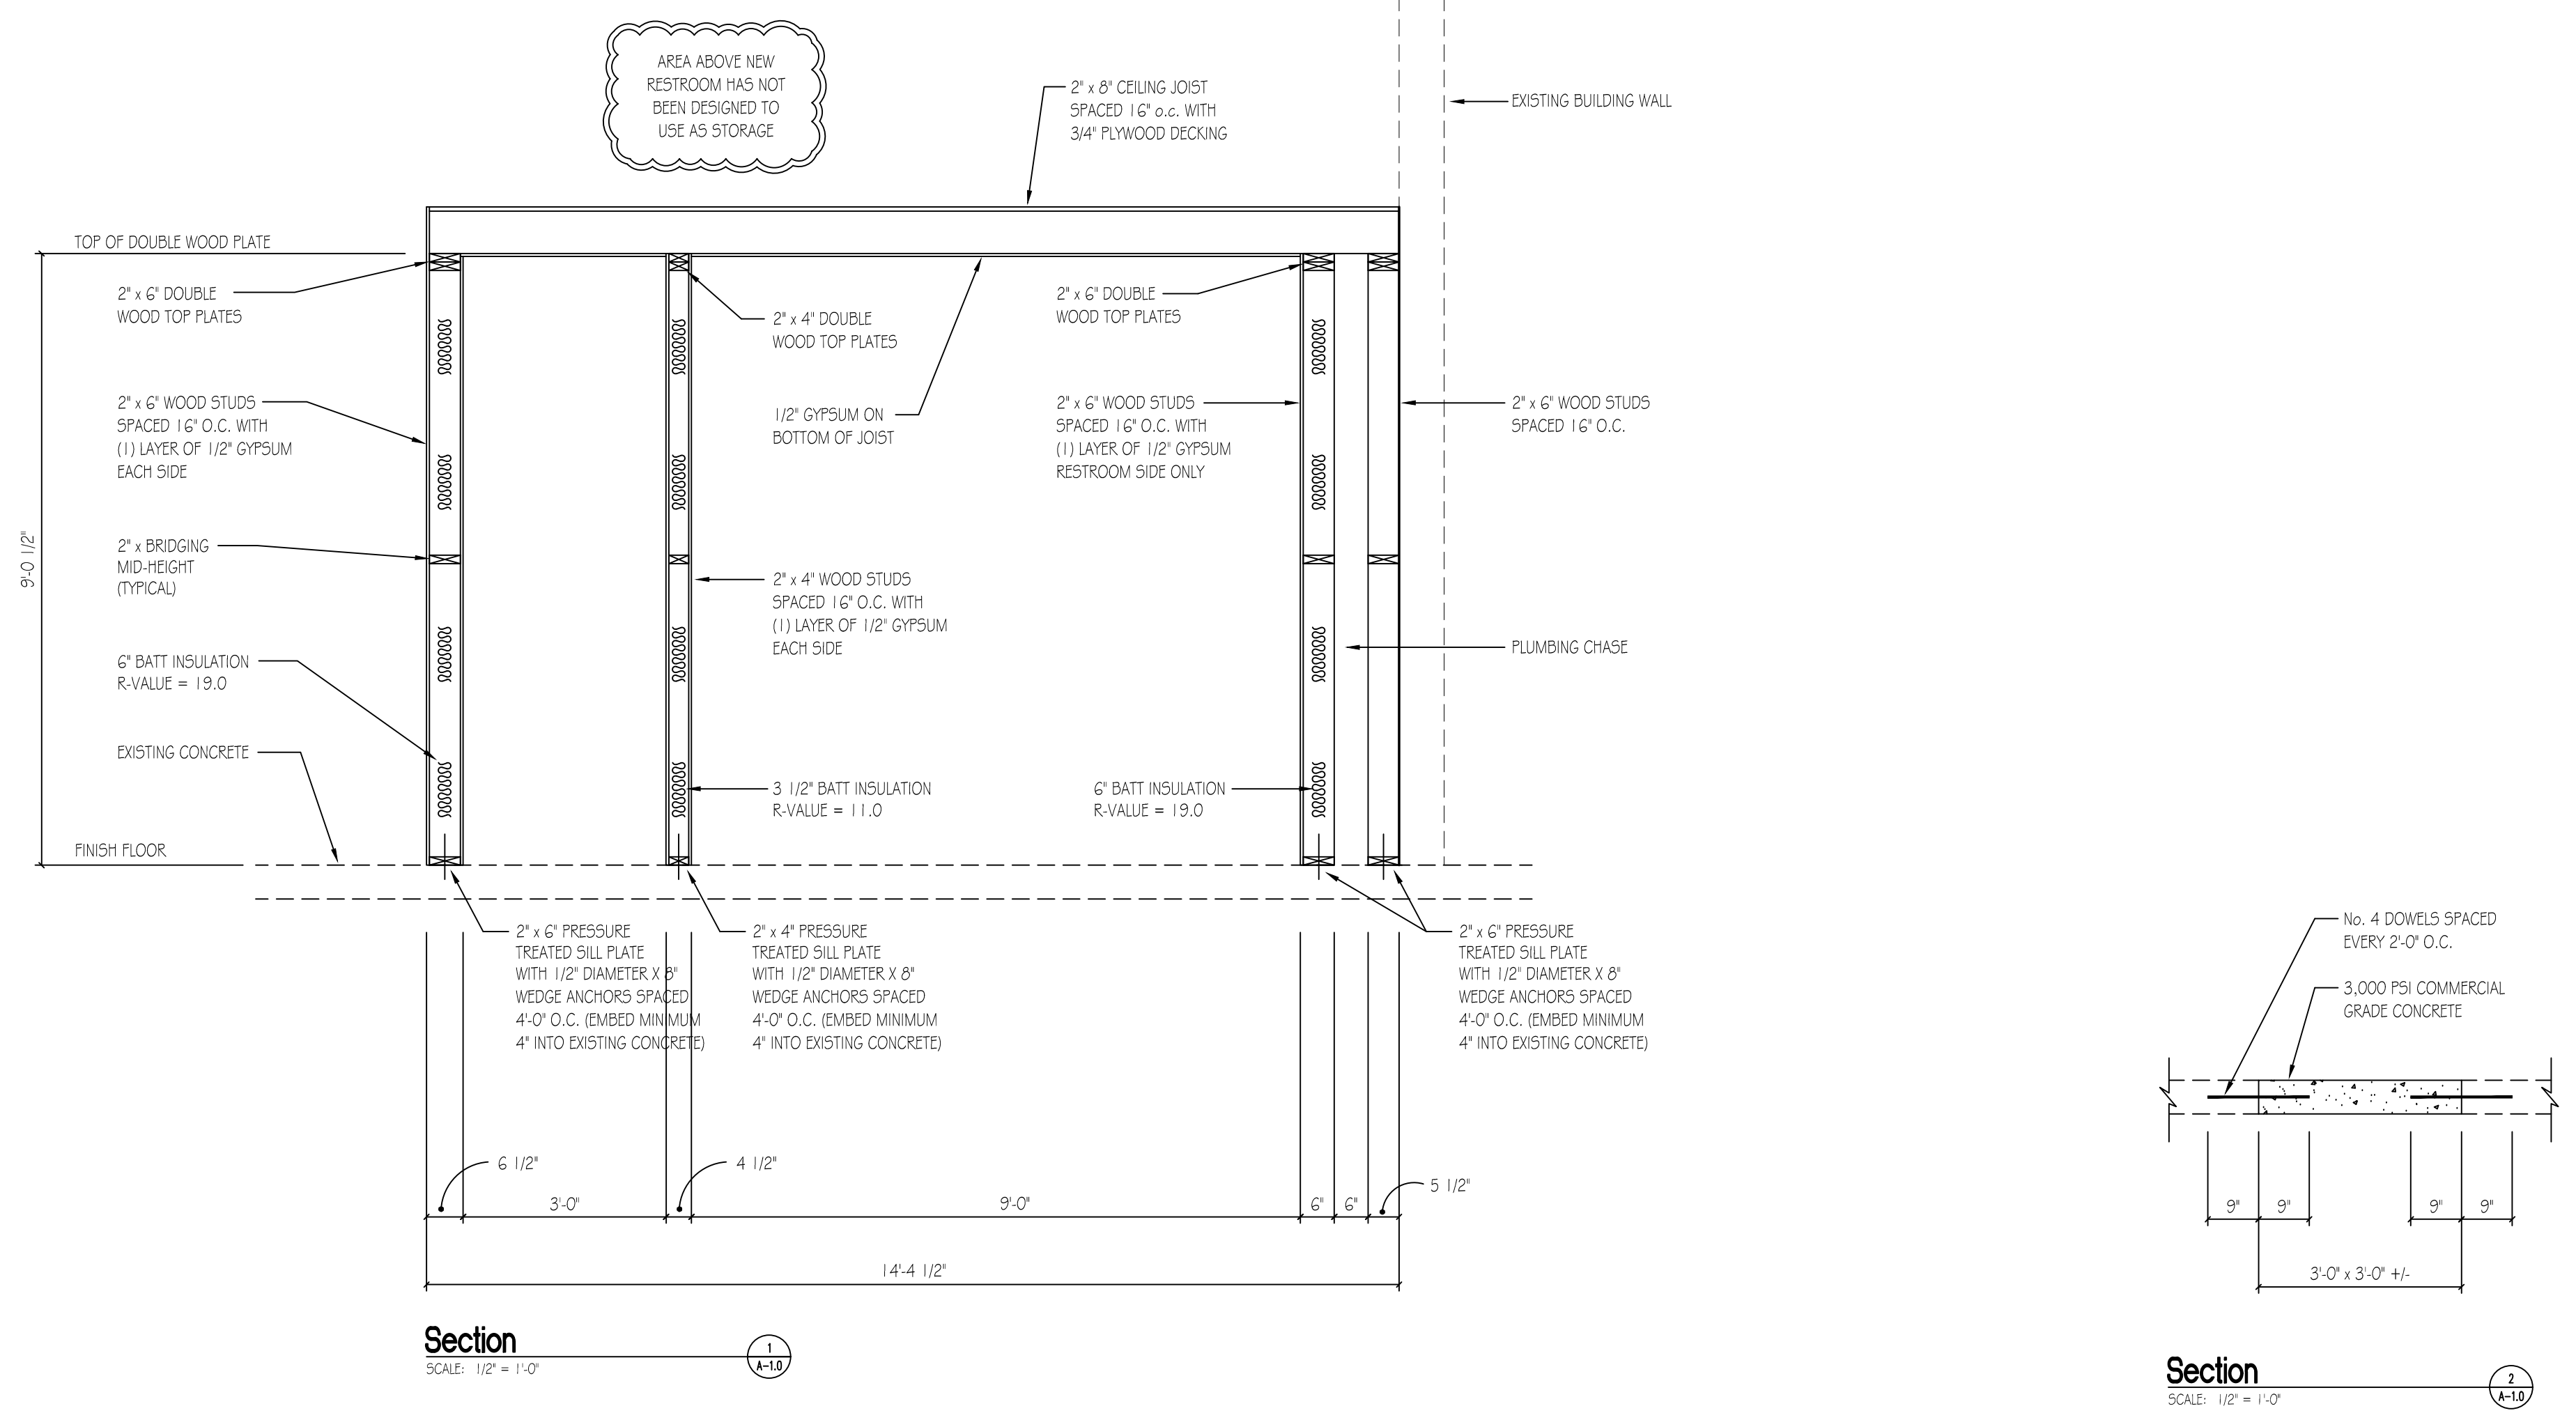

Section
SCALE: 1/2" = 1'-0"

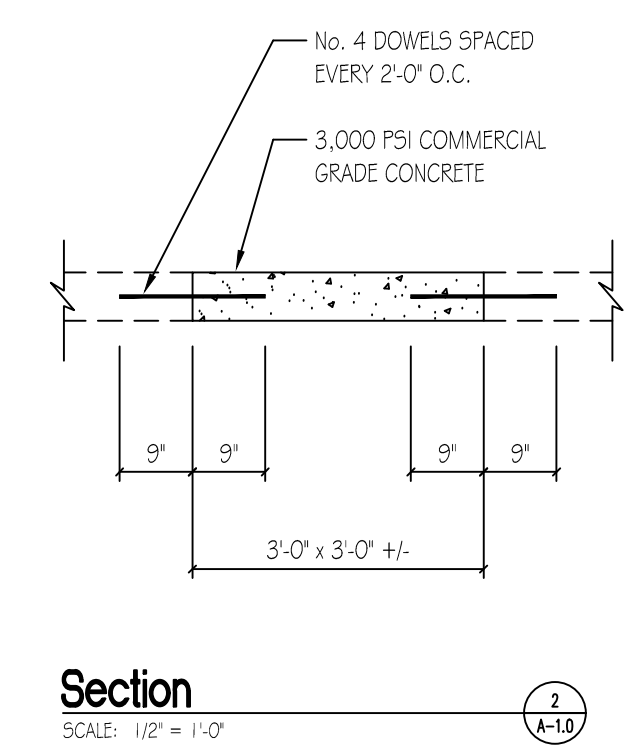

Section
SCALE: 1/2" = 1'-0"

1	09-17-2024	Draw Review
2	06-16-2026	Draw Review

Project No.
• 00-00
Cad File Name
• 00-00_ST_02_A1
Drawing Scale
• 1/2" = 1'-0"
Sheet Title
• Floor Plans
Drawn
• dcm
Checked
• sk

Sunbelt Builders, Inc. ©
DRAWINGS AND SPECIFICATIONS ARE INSTRUMENTS OF SERVICE AND SHALL REMAIN THE PROPERTY OF THIS CORPORATION WHETHER THEY ARE EXECUTED OR NOT. THEY ARE NOT TO BE USED ON OTHER PROJECTS OR EXTENSIONS TO THIS PROJECT EXCEPT BY AGREEMENT IN WRITING AND APPROPRIATE COMPENSATION TO THIS CORPORATION.